
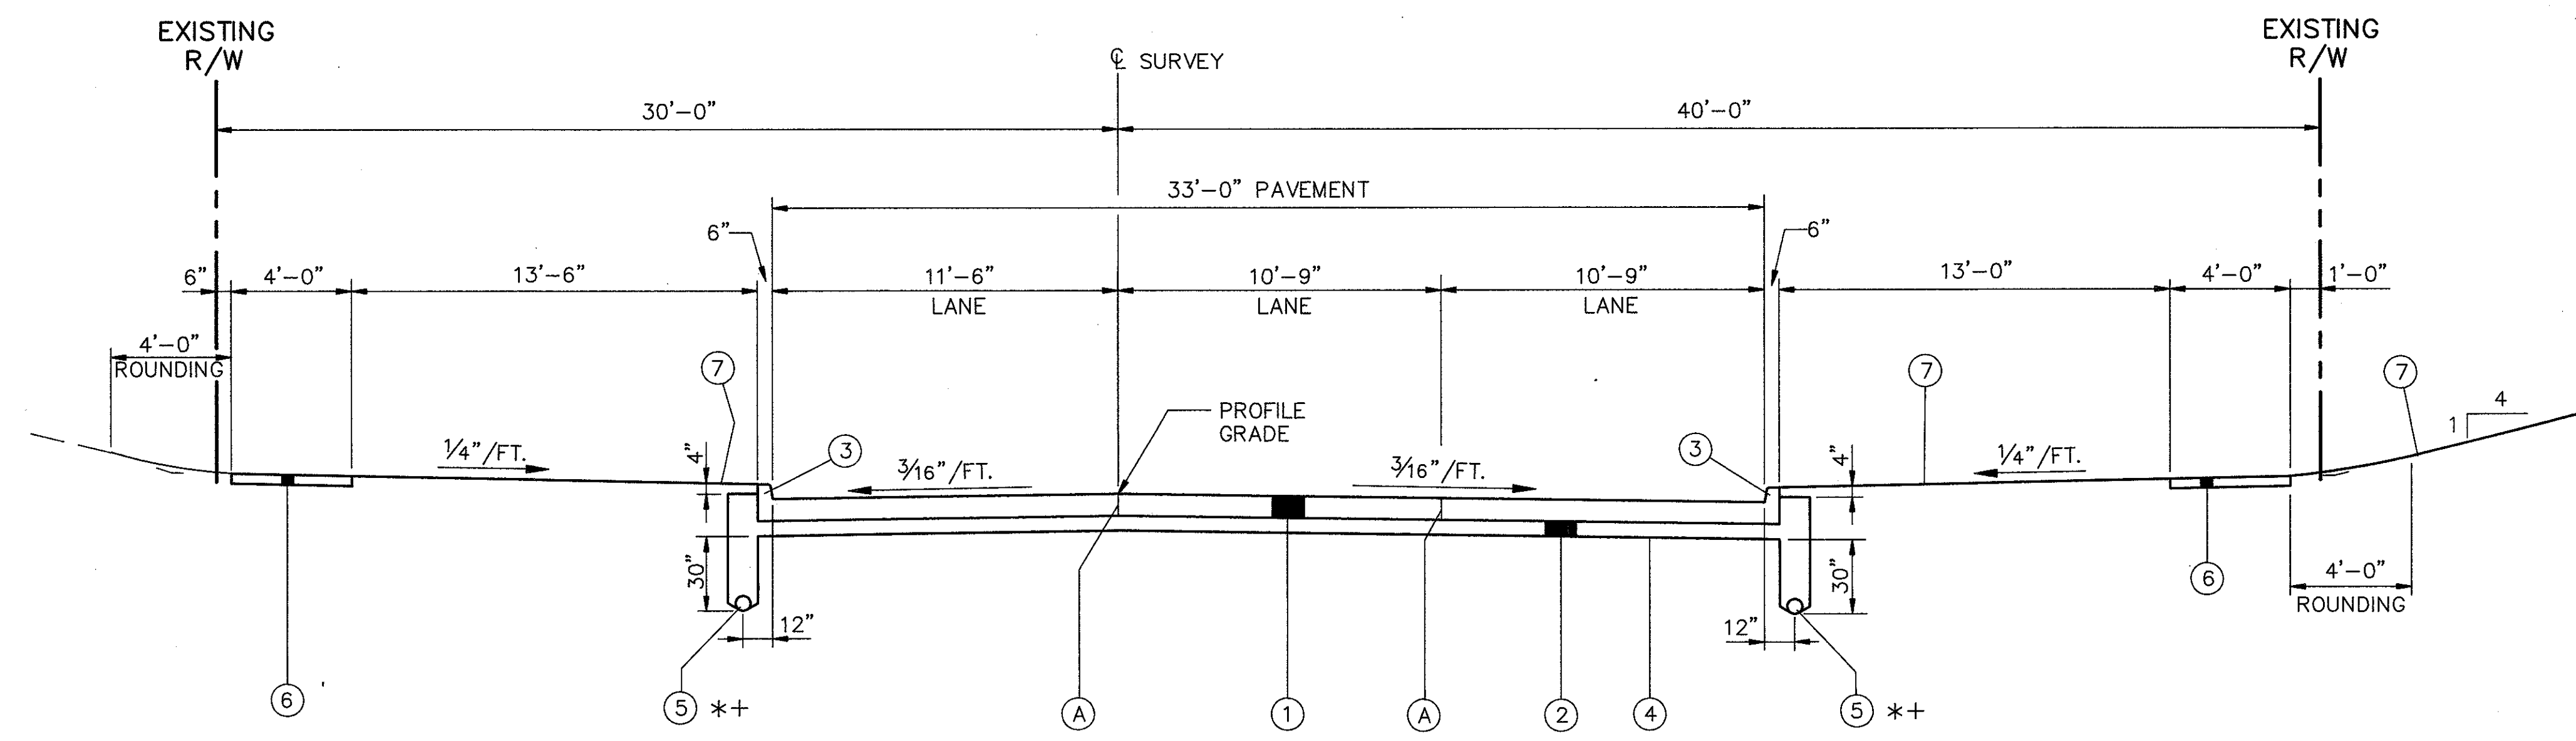


TYPICAL SECTIONS

TYPE 451

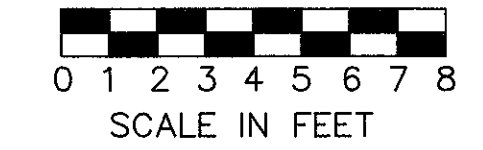


BELLFLOWER ROAD (WEST) 3 LANE SECTION

STA. 8+69.00 TO STA. 9+74.00 = 105.00 LIN. FT.

*+ DELETE ITEM 605-6" SHALLOW PIPE UNDERDRAIN WITH FABRIC WRAP
STA. 8+69.00 LT. & RT. TO STA. 8+81.41 LT. & RT. = 12.41 LIN. FT.

LEGEND

- ① ITEM 451 - 10" REINFORCED CONCRETE PAVEMENT, AS PER PLAN
- ② ITEM 310 - 6" SUBBASE, TYPE II, AS PER PLAN
- ③ ITEM 609 - CURB, TYPE 2-A
- ④ ITEM 203 - SUBGRADE COMPACTION
- ⑤ ITEM 605 - 6" SHALLOW PIPE UNDERDRAIN WITH FABRIC WRAP
- ⑥ ITEM 608 - 4" CONCRETE WALK
- ⑦ ITEM 660 - SODDING
- Ⓐ LONGITUDINAL PAVEMENT JOINT

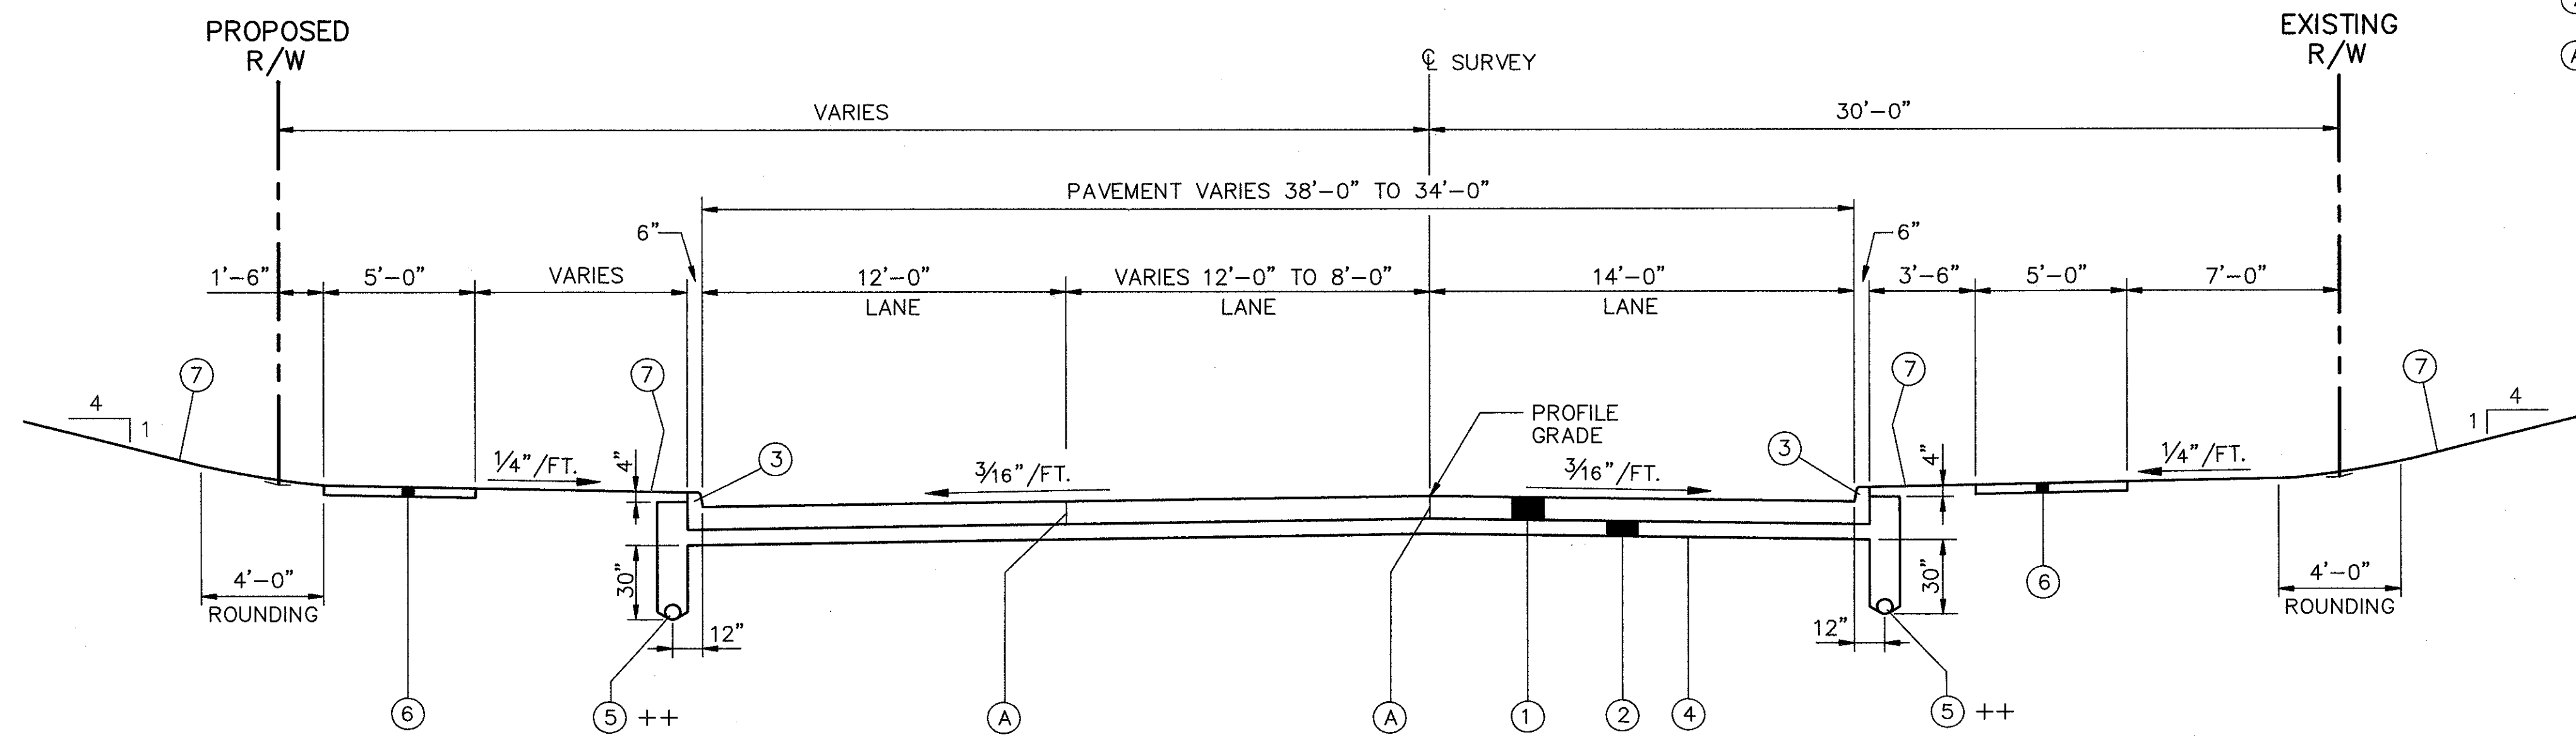

BELLFLOWER ROAD (EAST) 3 LANE TRANSITION SECTION

STA. 11+26.00 TO STA. 12+31.00 = 105.00 LIN. FT.

++ DELETE ITEM 605-6" SHALLOW PIPE UNDERDRAIN WITH FABRIC WRAP
STA. 11+81.37 LT. & RT. TO STA. 12+31.00 LT. & RT. = 49.63 LIN. FT.

FOR PAVEMENT QUANTITIES SEE SHEET 45-47
 FOR SIDEWALK QUANTITIES SEE SHEET 50
 FOR CURB QUANTITIES SEE SHEET 48-49
 FOR SODDING QUANTITIES SEE SHEET 81