



MAINTENANCE OF TRAFFIC TYPICAL SECTION

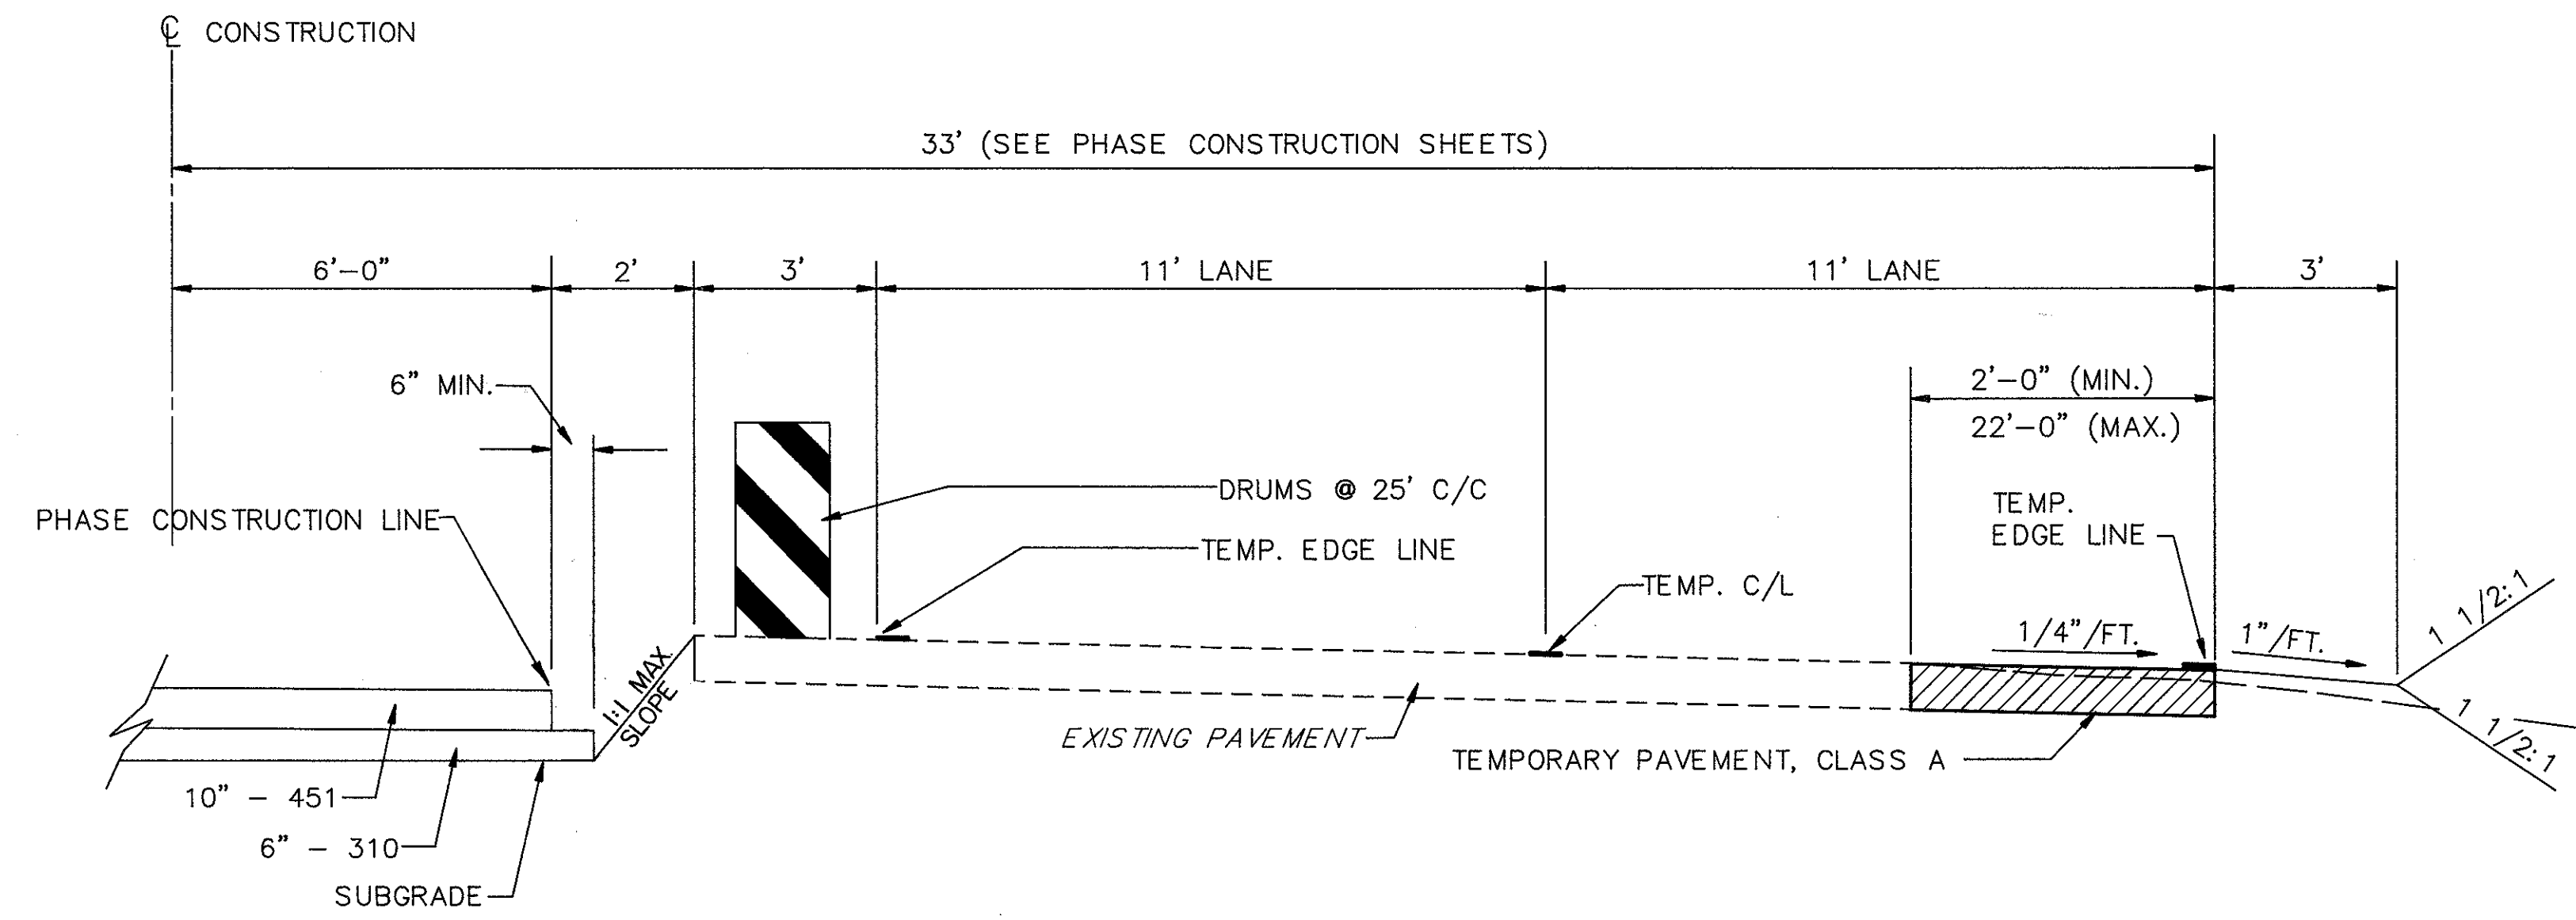

NOTE: NO TEMPORARY PAVEMENT SHALL BE INSTALLED IN AREAS OF EXISTING PAVEMENTS AT INTERSECTING SIDESTREETS

MAINTENANCE OF TRAFFIC TYPICAL SECTION "C"
(LAKE SHORE BOULEVARD)
NO SCALE

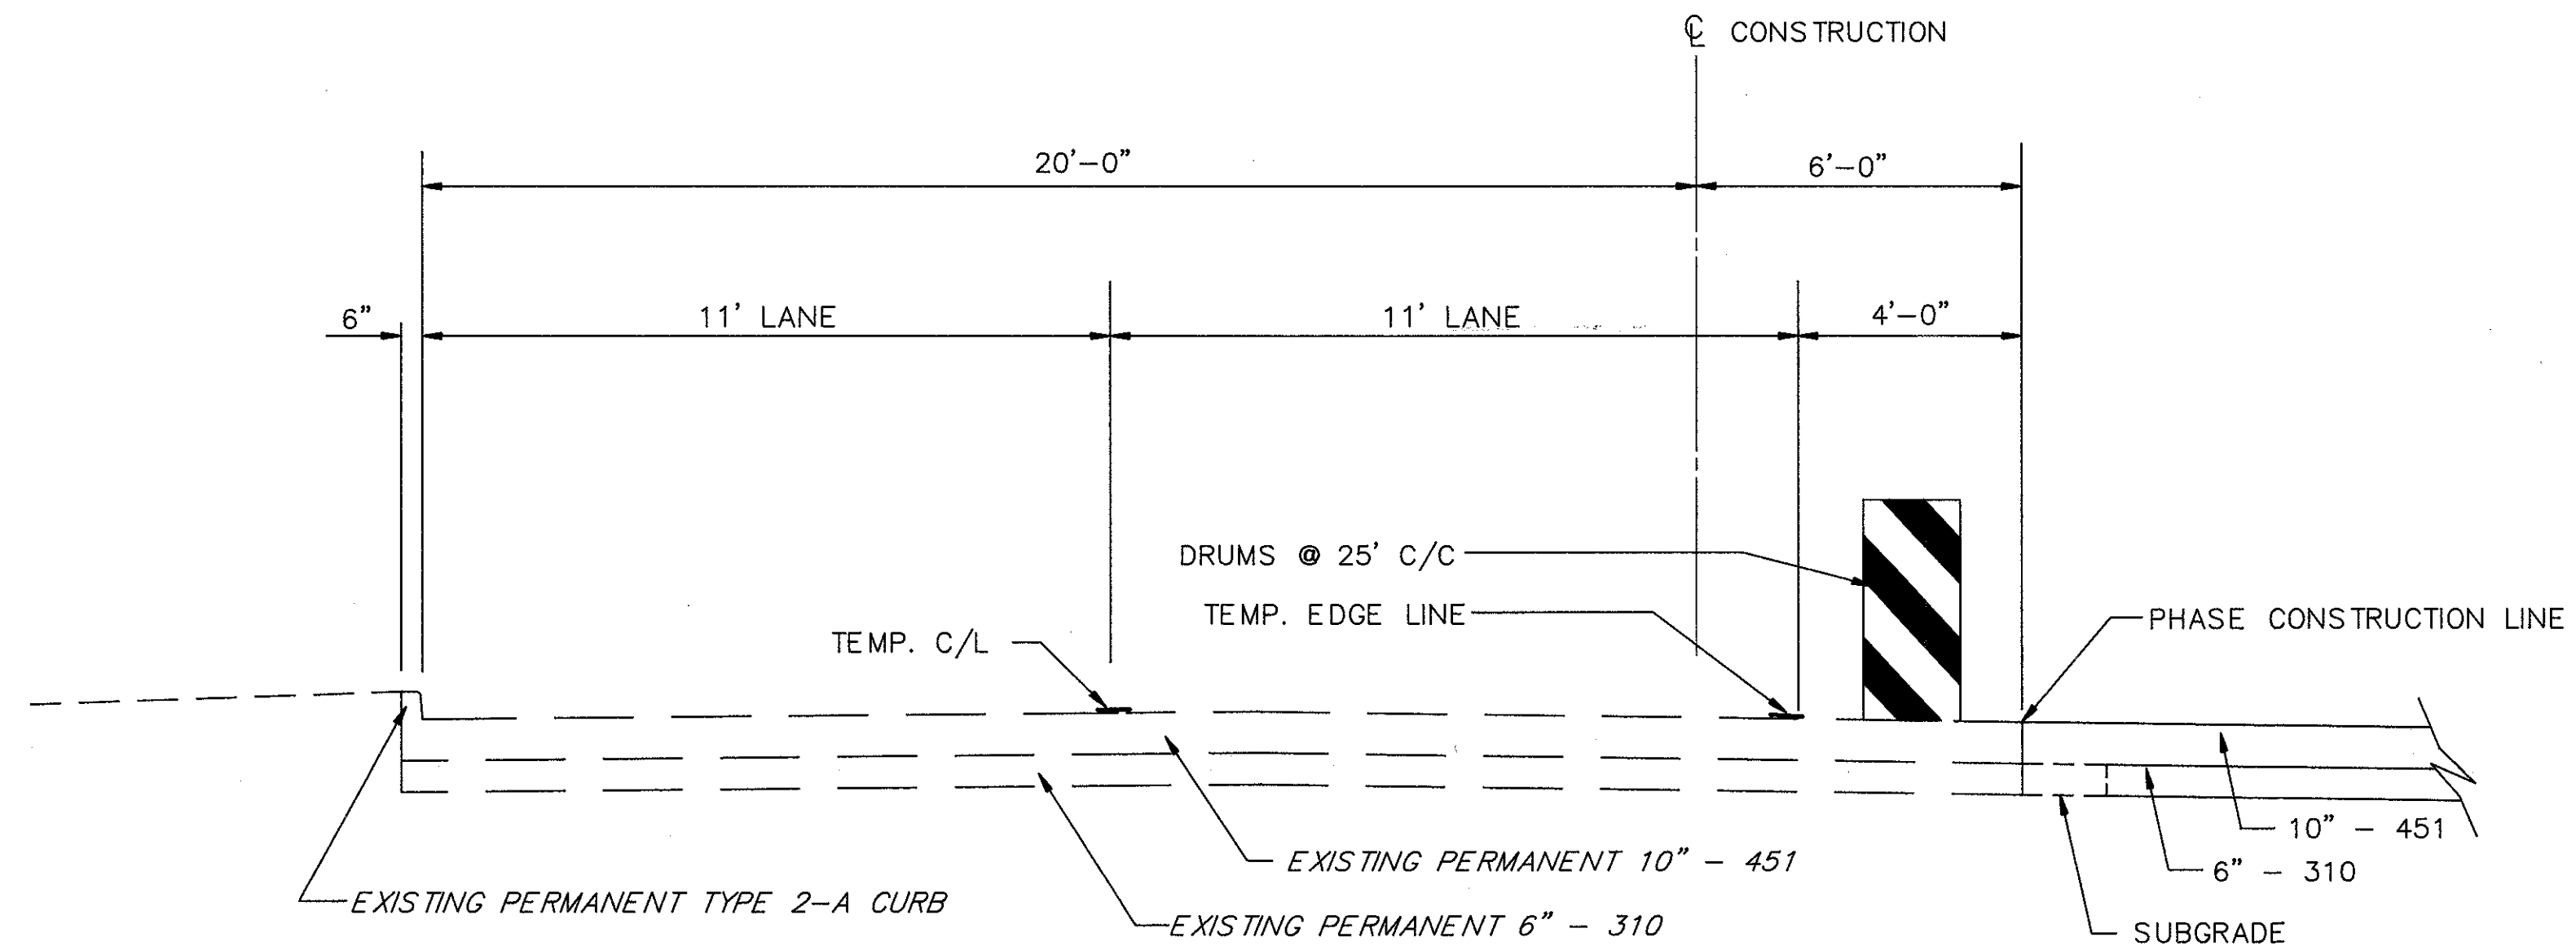

MAINTENANCE OF TRAFFIC TYPICAL SECTION "D"
(LAKE SHORE BOULEVARD)
NO SCALE

FOR TYPICAL SECTIONS SEE SHEETS 4 THRU 13
 FOR MAINTENANCE OF TRAFFIC CONSTRUCTION SECTIONS AND PHASES SEE SHEETS 25 THRU 38
 FOR SEQUENCE OF CONSTRUCTION SEE MAINTENANCE OF TRAFFIC GENERAL NOTES SHEET 17-20
 FOR MAINTENANCE OF TRAFFIC QUANTITIES SEE SHEETS 21 THRU 22