

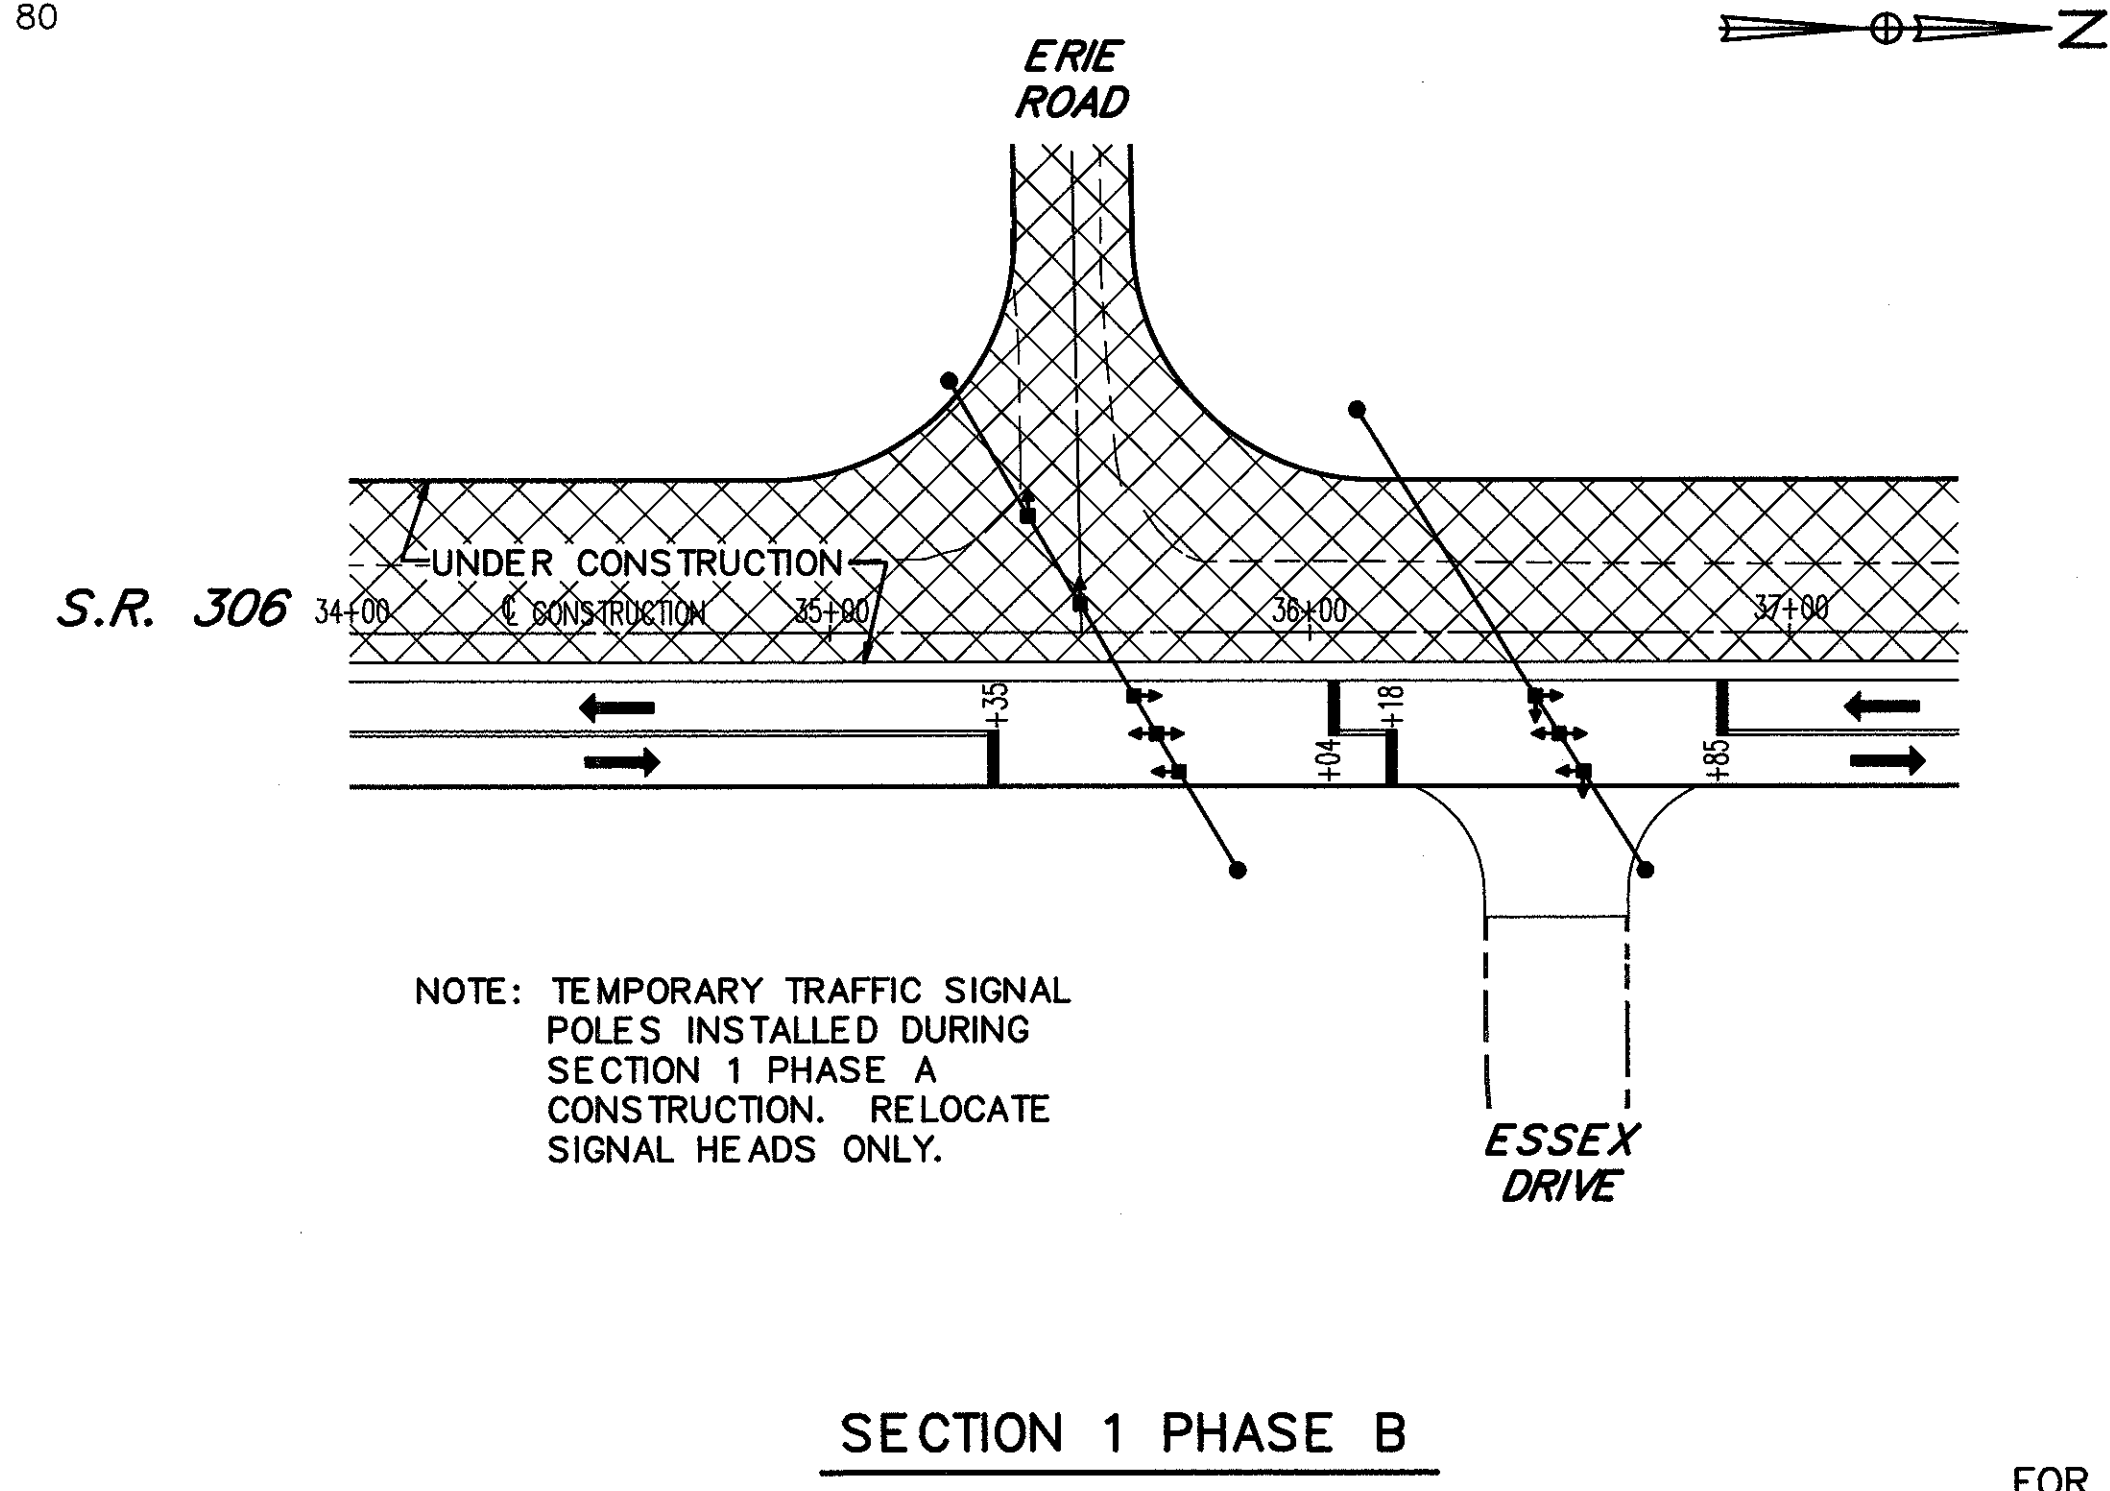
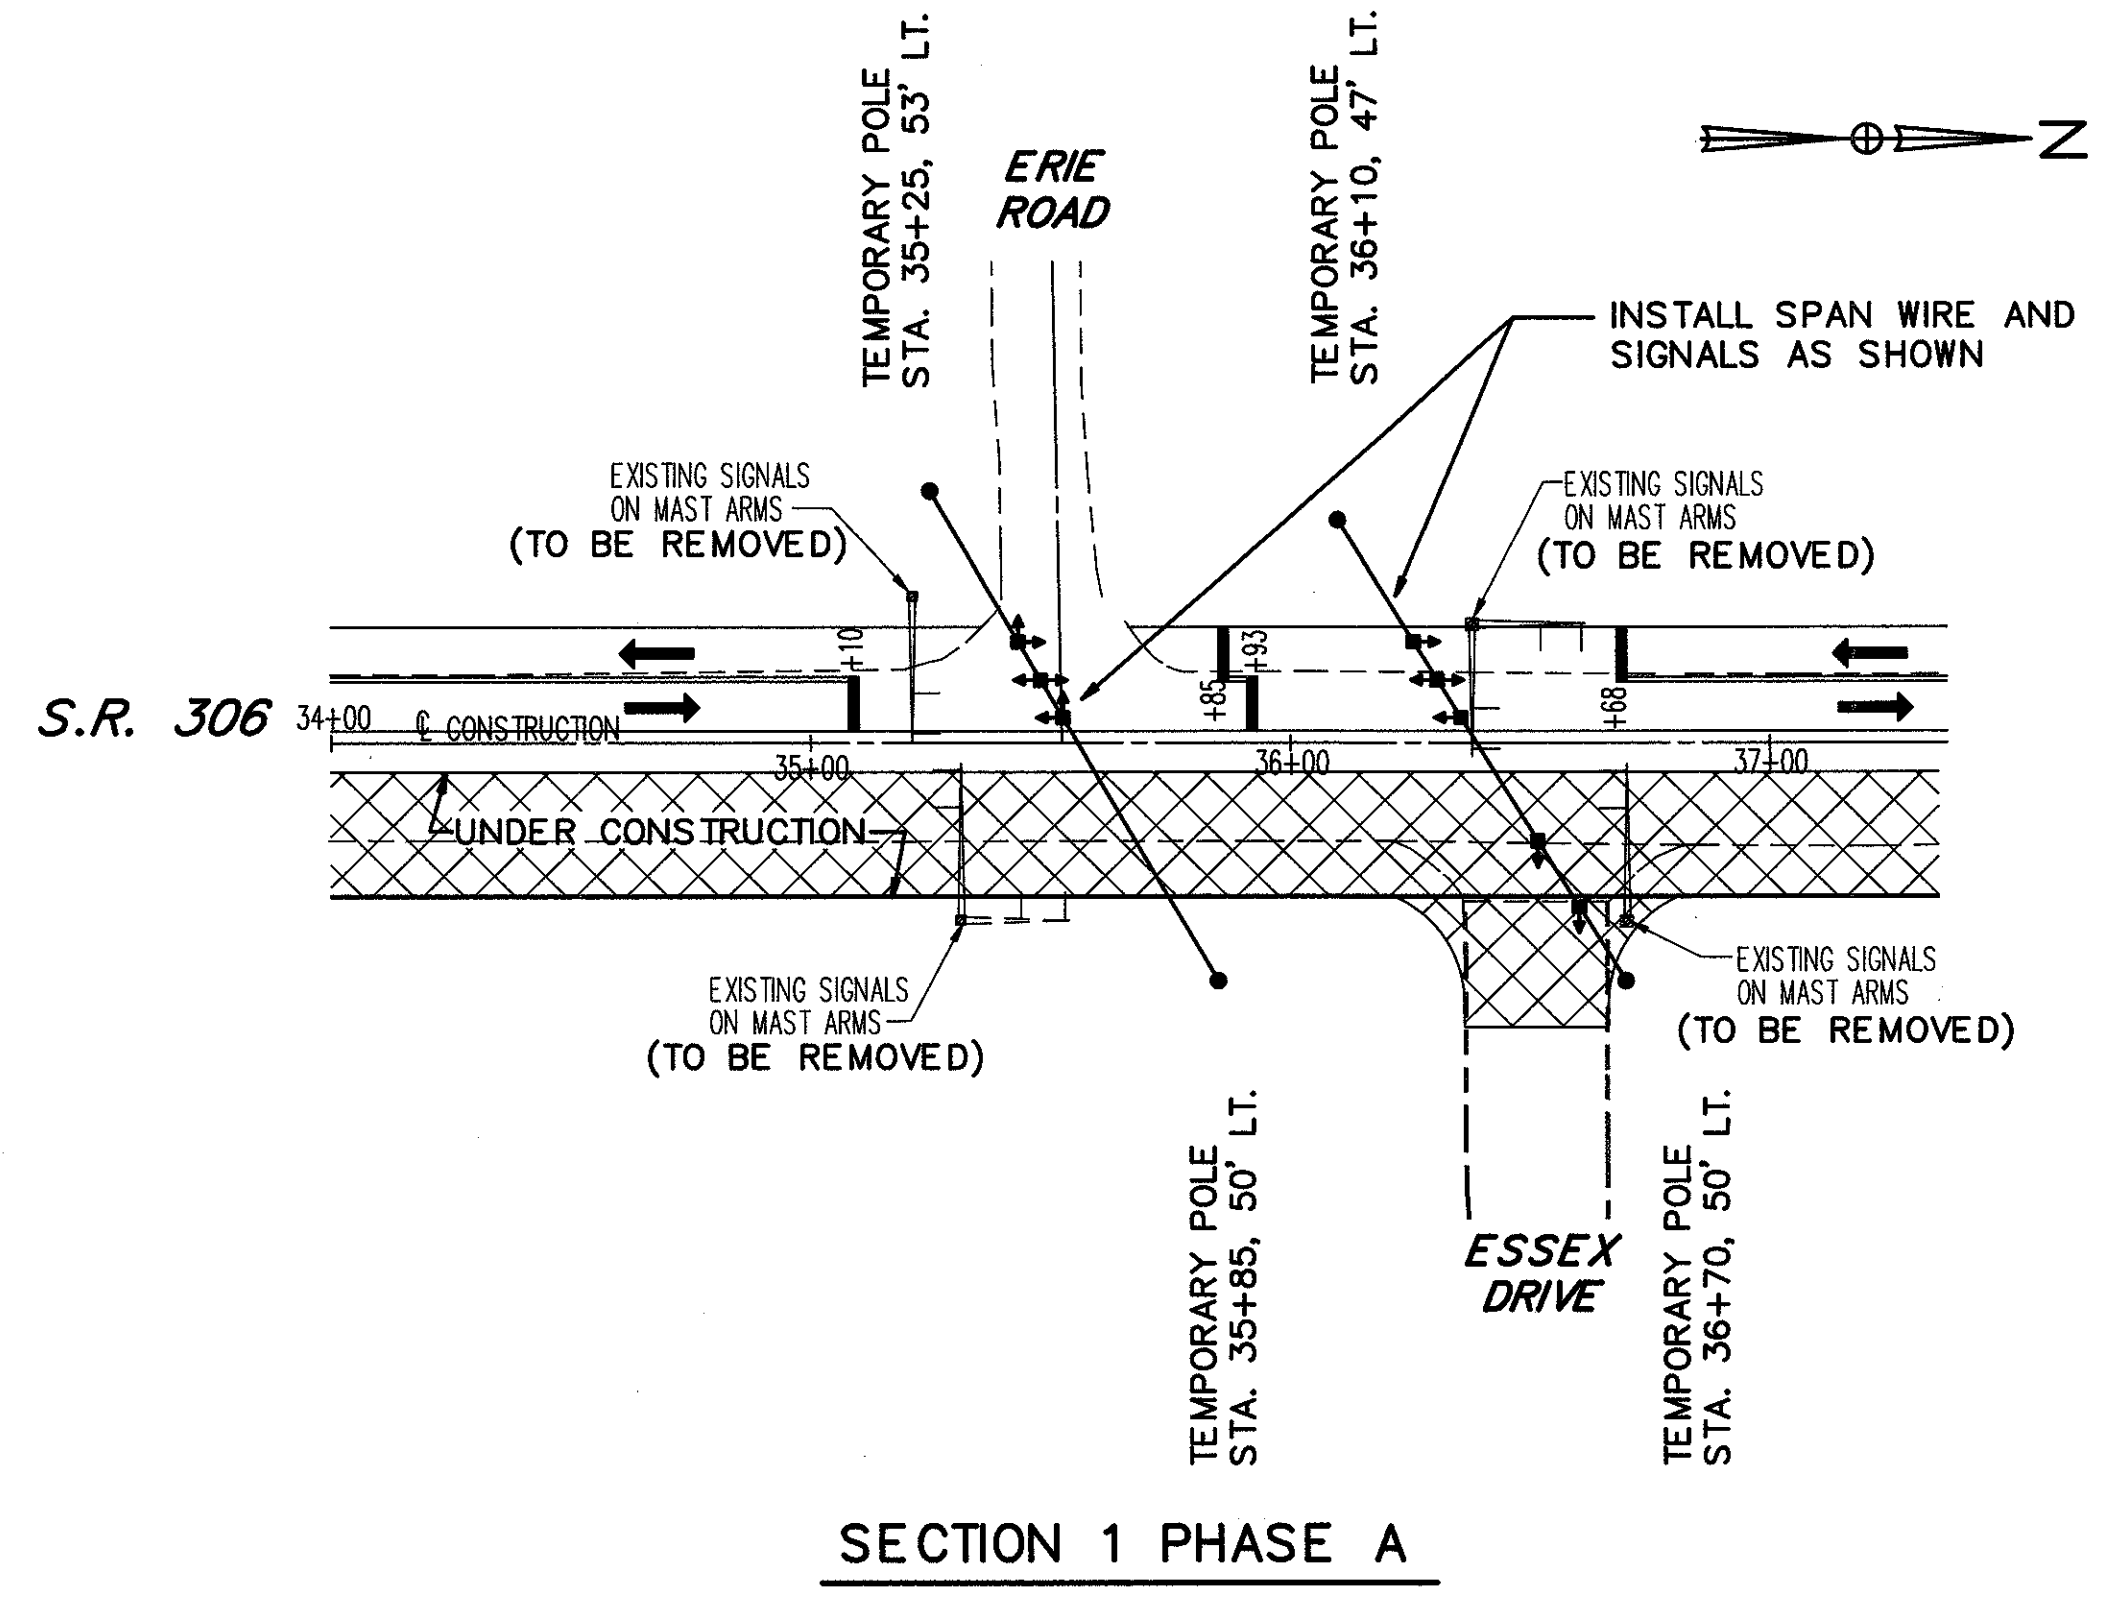


MAINTENANCE OF TRAFFIC TEMPORARY SIGNALIZATION DETAILS

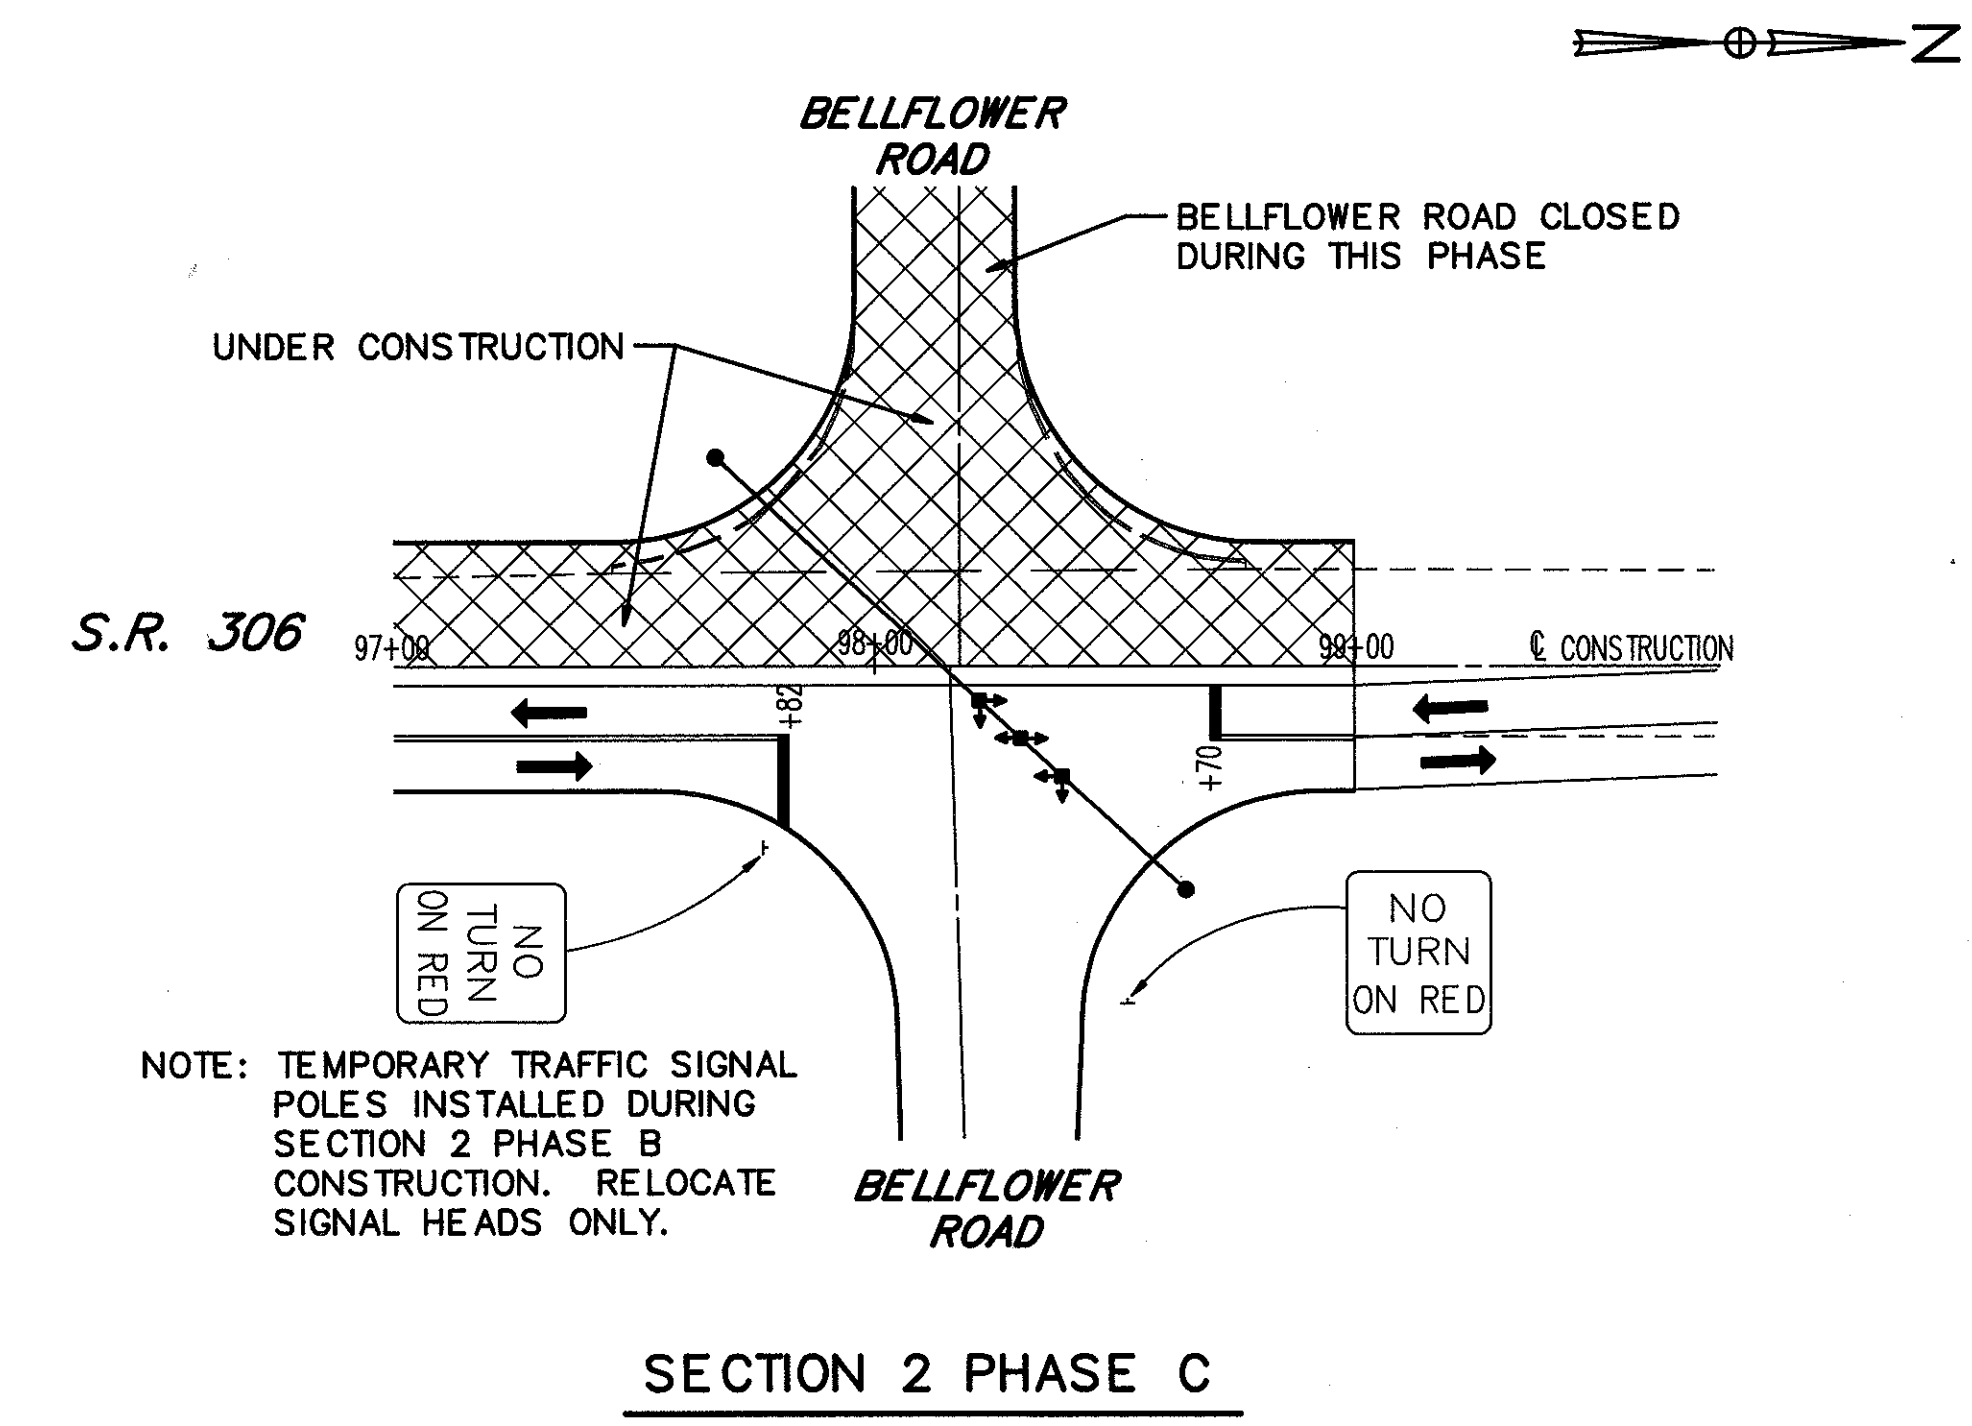

S.R. 306/ERIE ROAD/ESSEX DRIVE TEMPORARY SIGNALIZATION

FOR PHASE CONSTRUCTION DETAILS SEE SHEET 25 THRU 38.

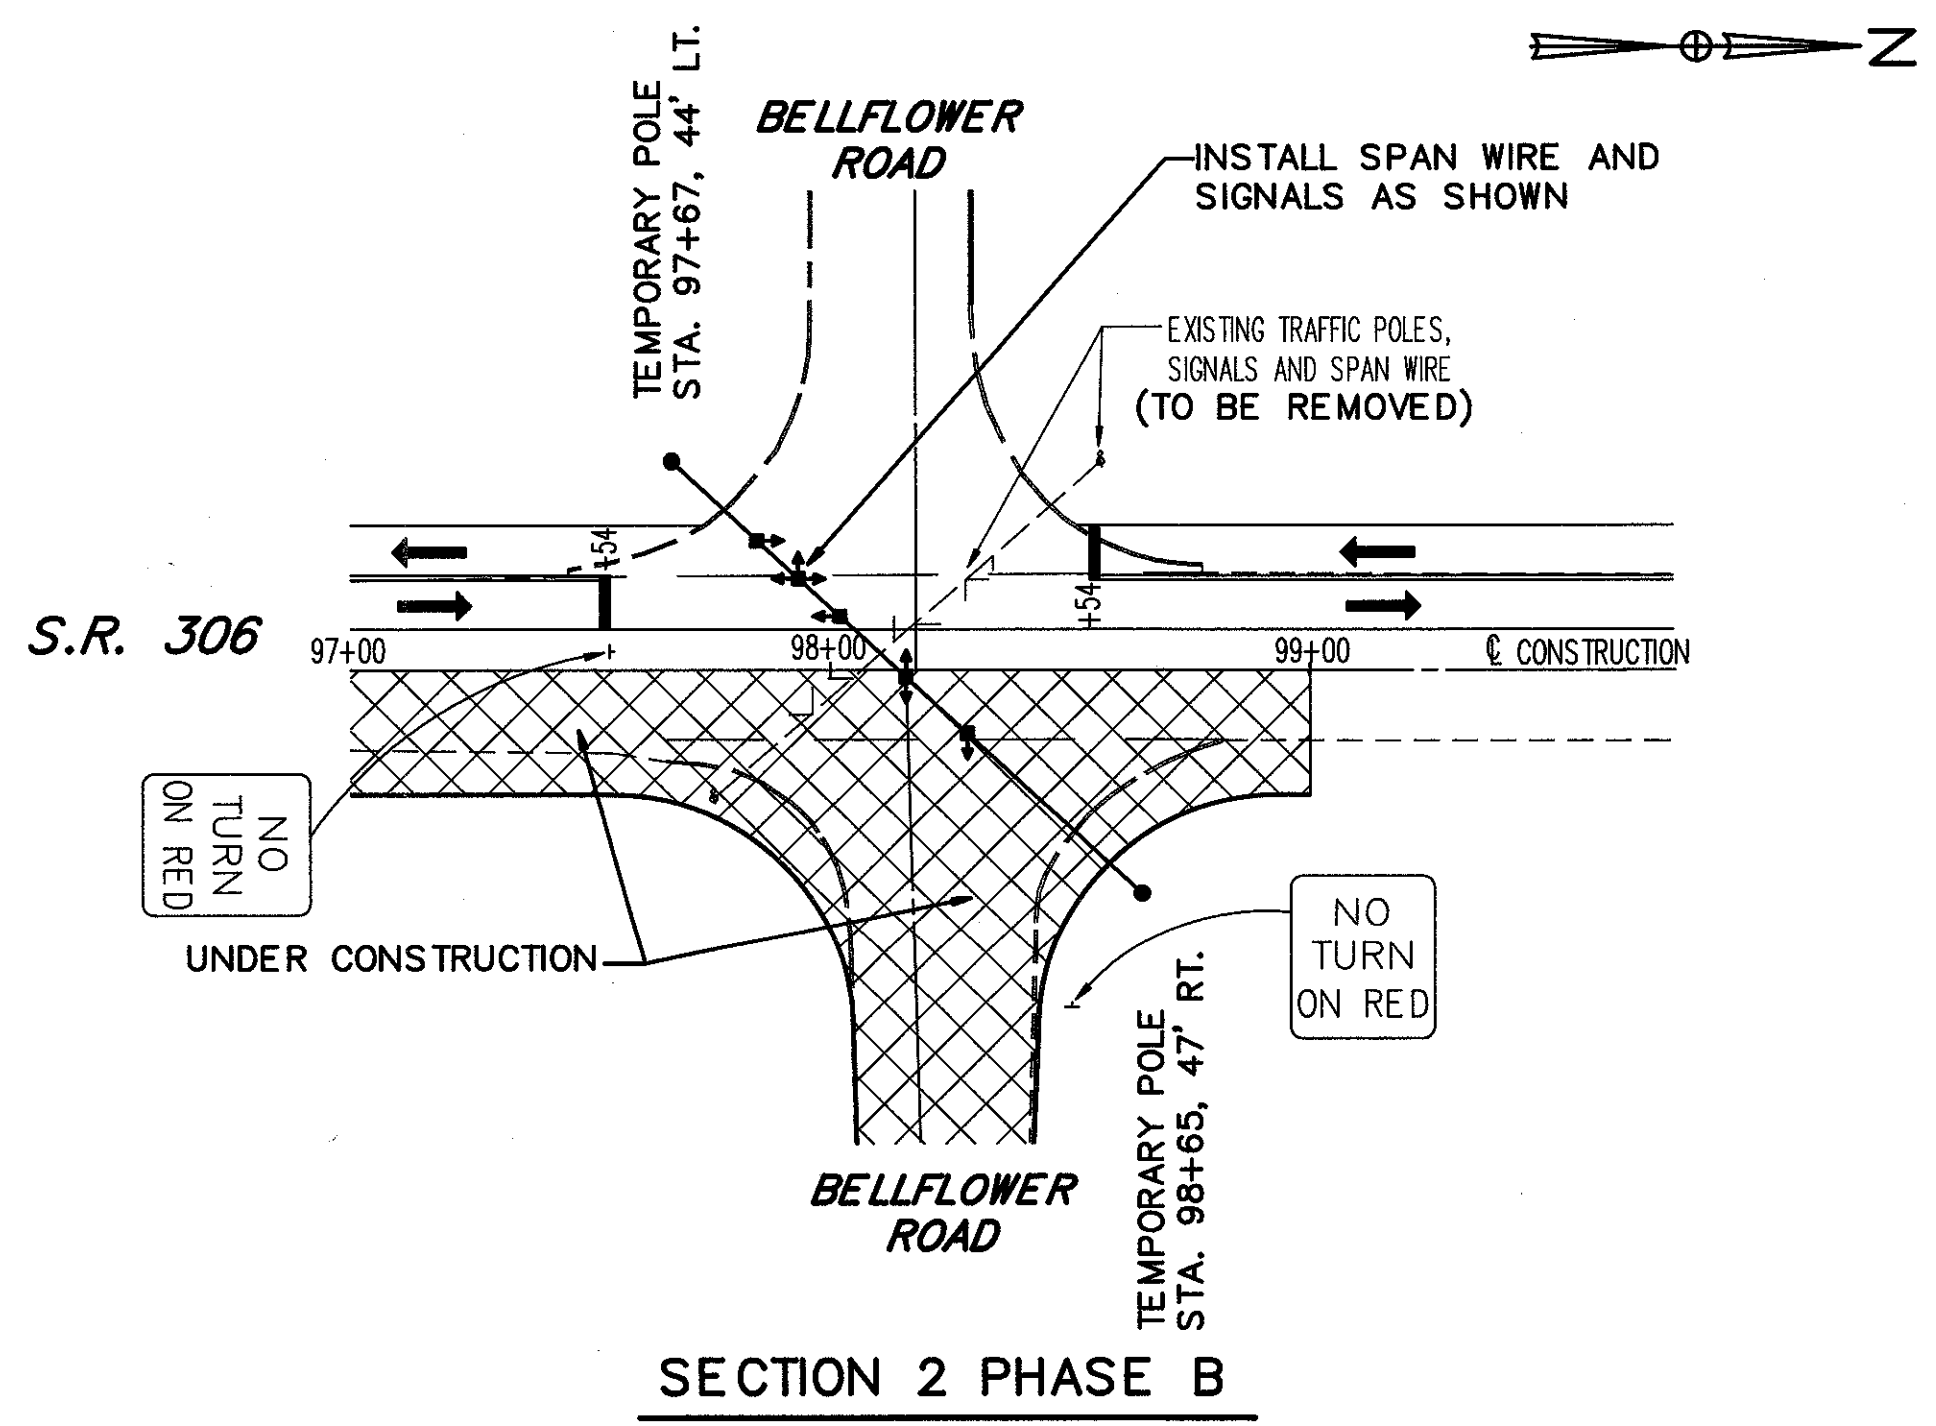

S.R. 306/BELLFLOWER ROAD TEMPORARY SIGNALIZATION