

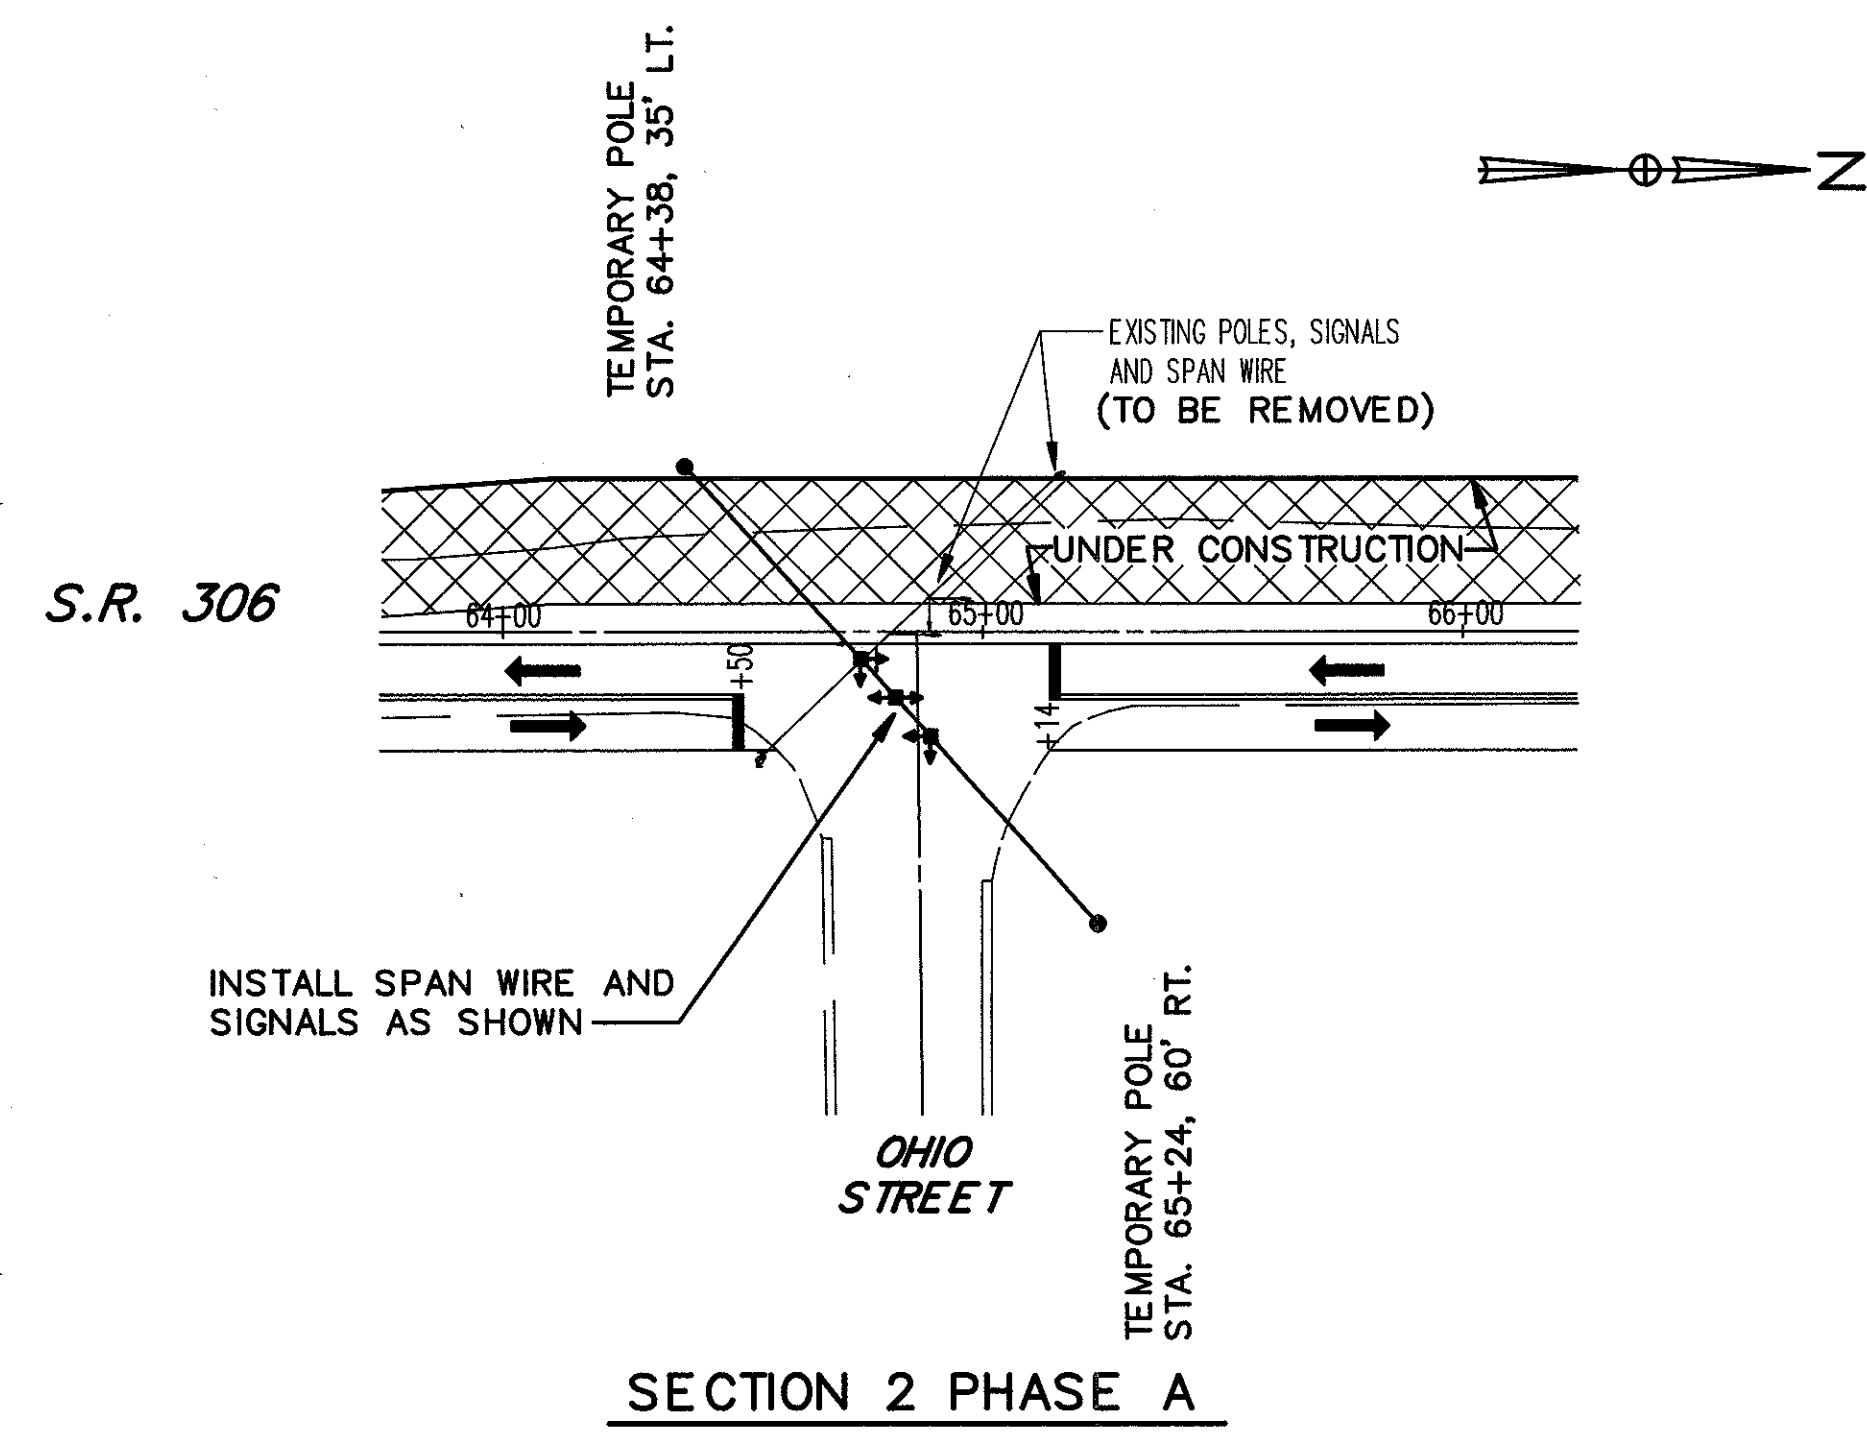



MAINTENANCE OF TRAFFIC TEMPORARY SIGNALIZATION DETAILS

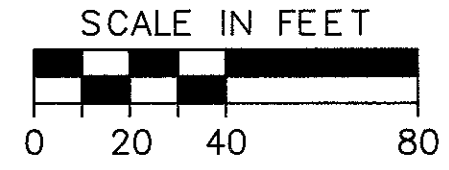

SECTION 2 PHASE A

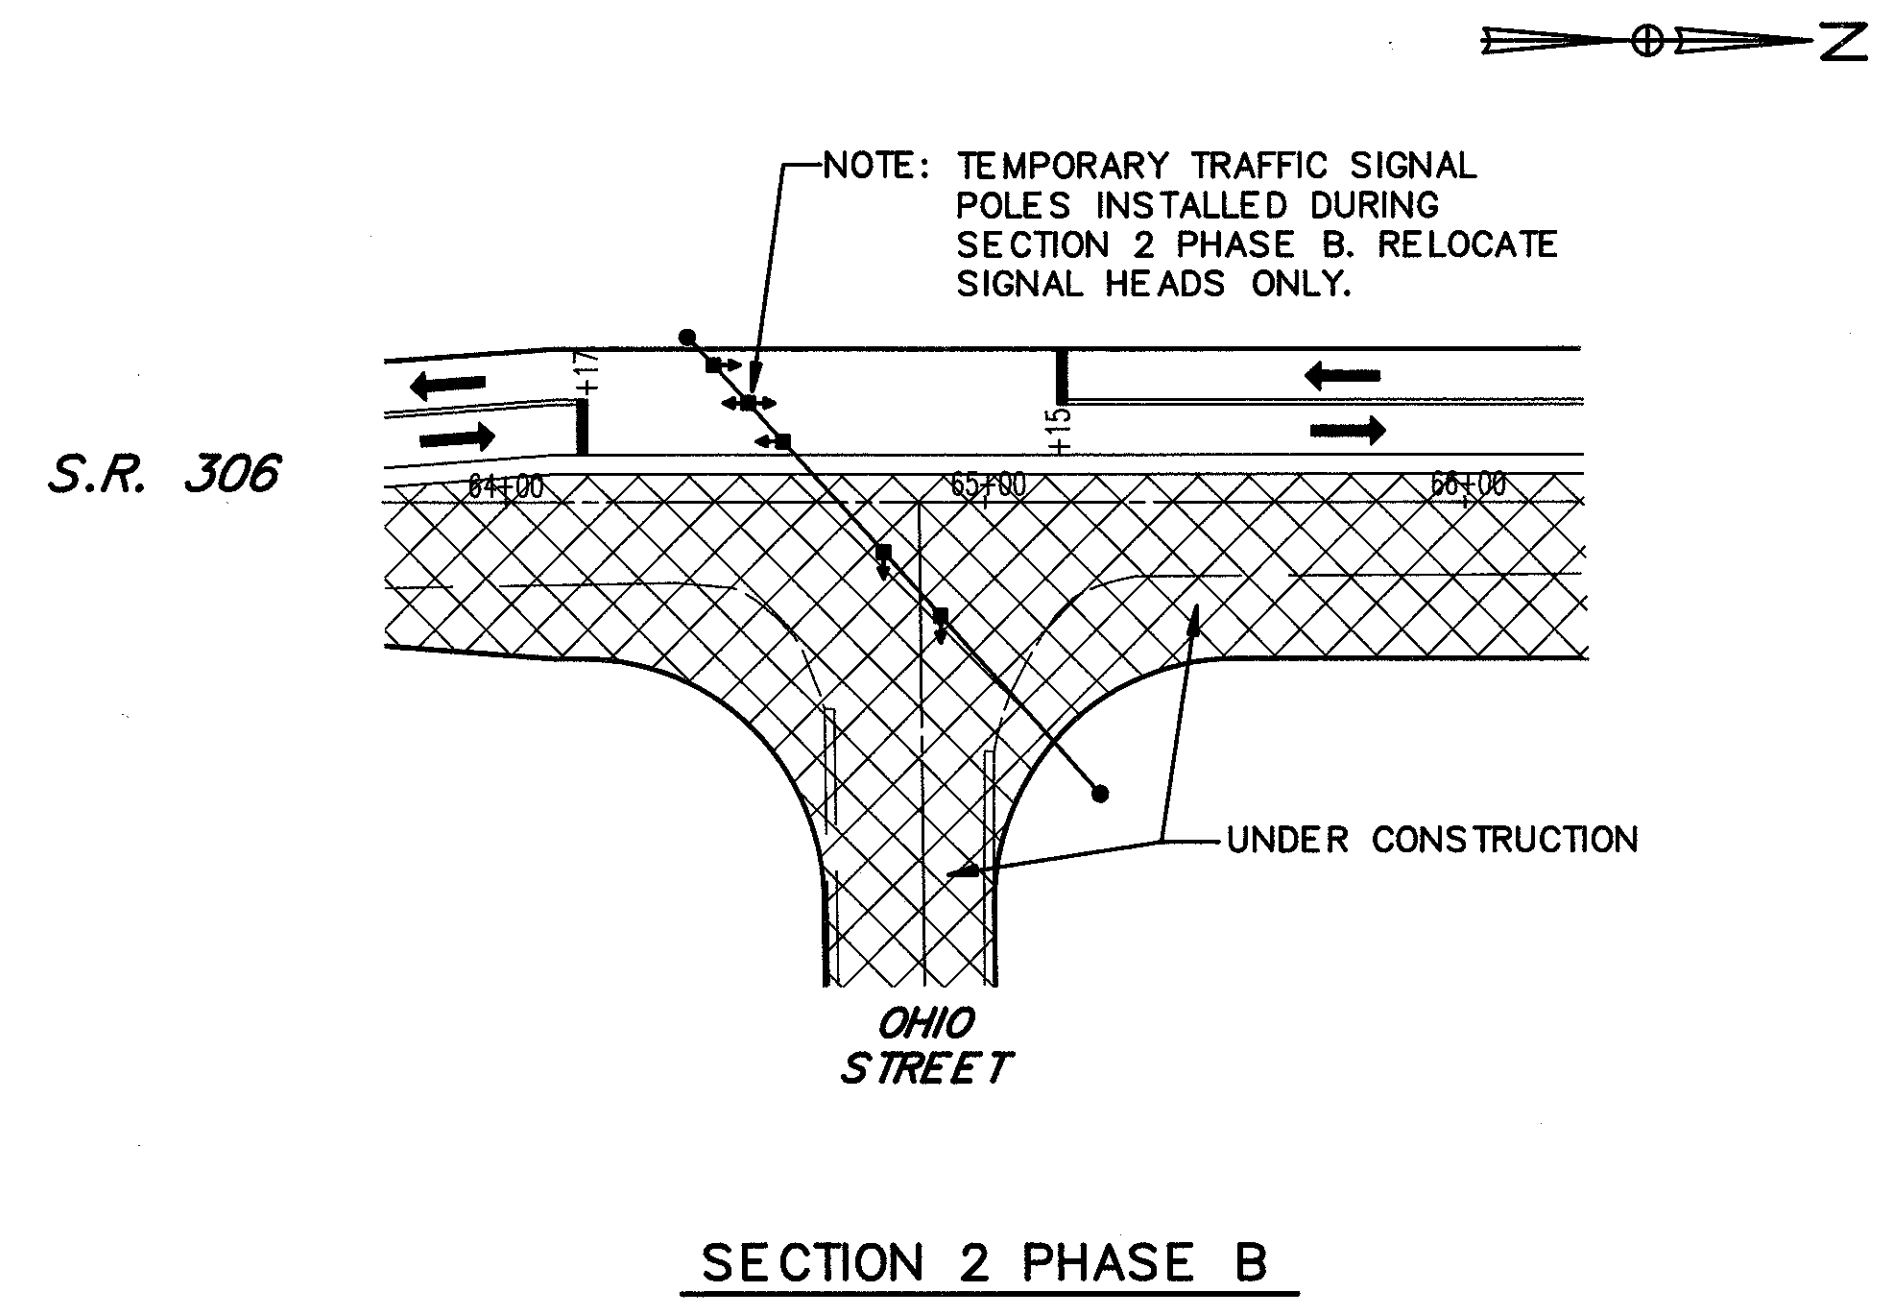


SECTION 2 PHASE B

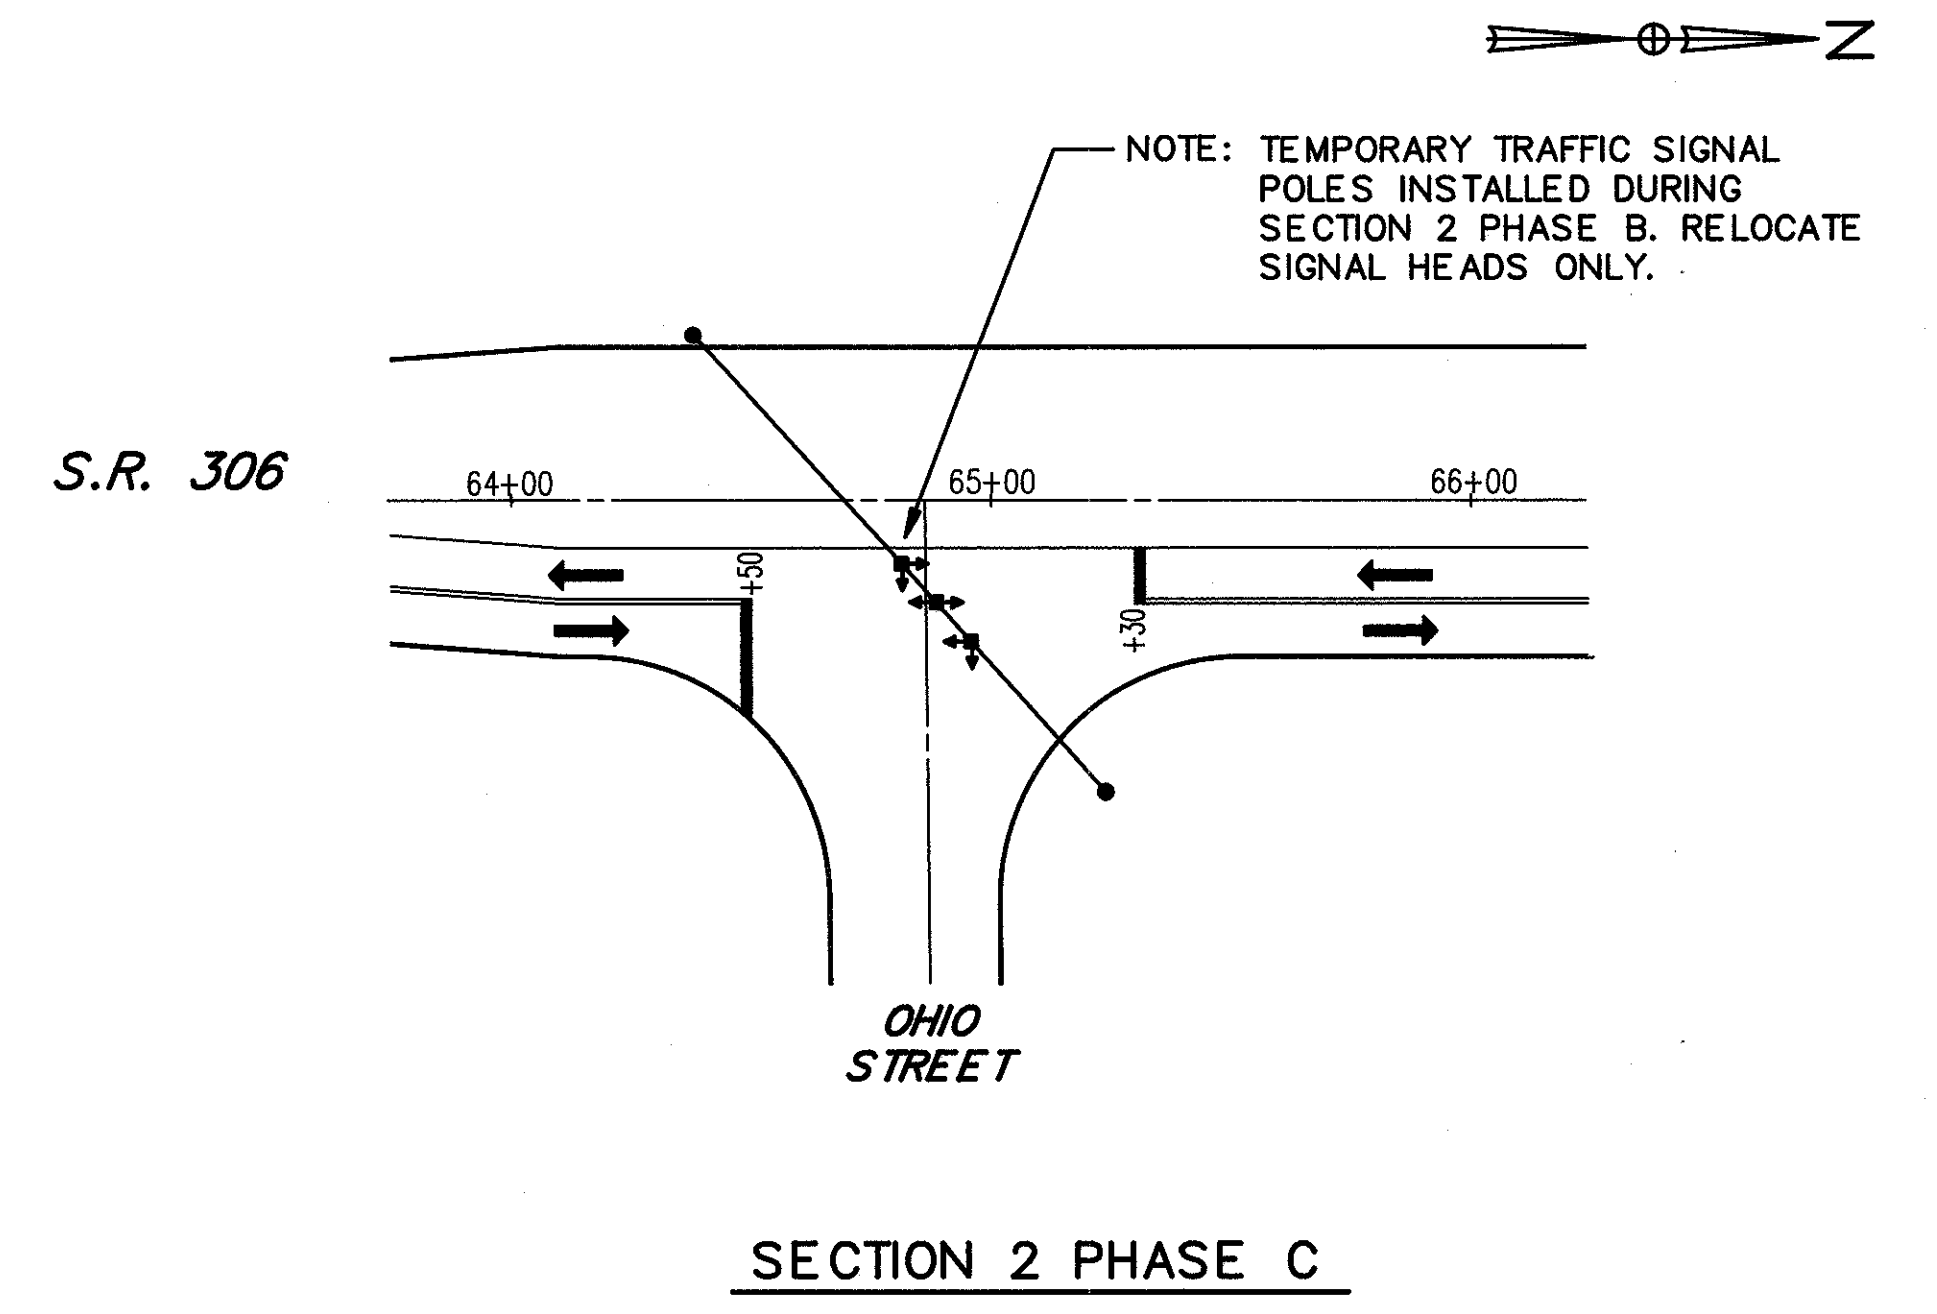


SECTION 2 PHASE C

S.R. 306/OHIO STREET TEMPORARY SIGNALIZATION


FOR PHASE CONSTRUCTION DETAILS
SEE SHEETS 25 THRU 38.

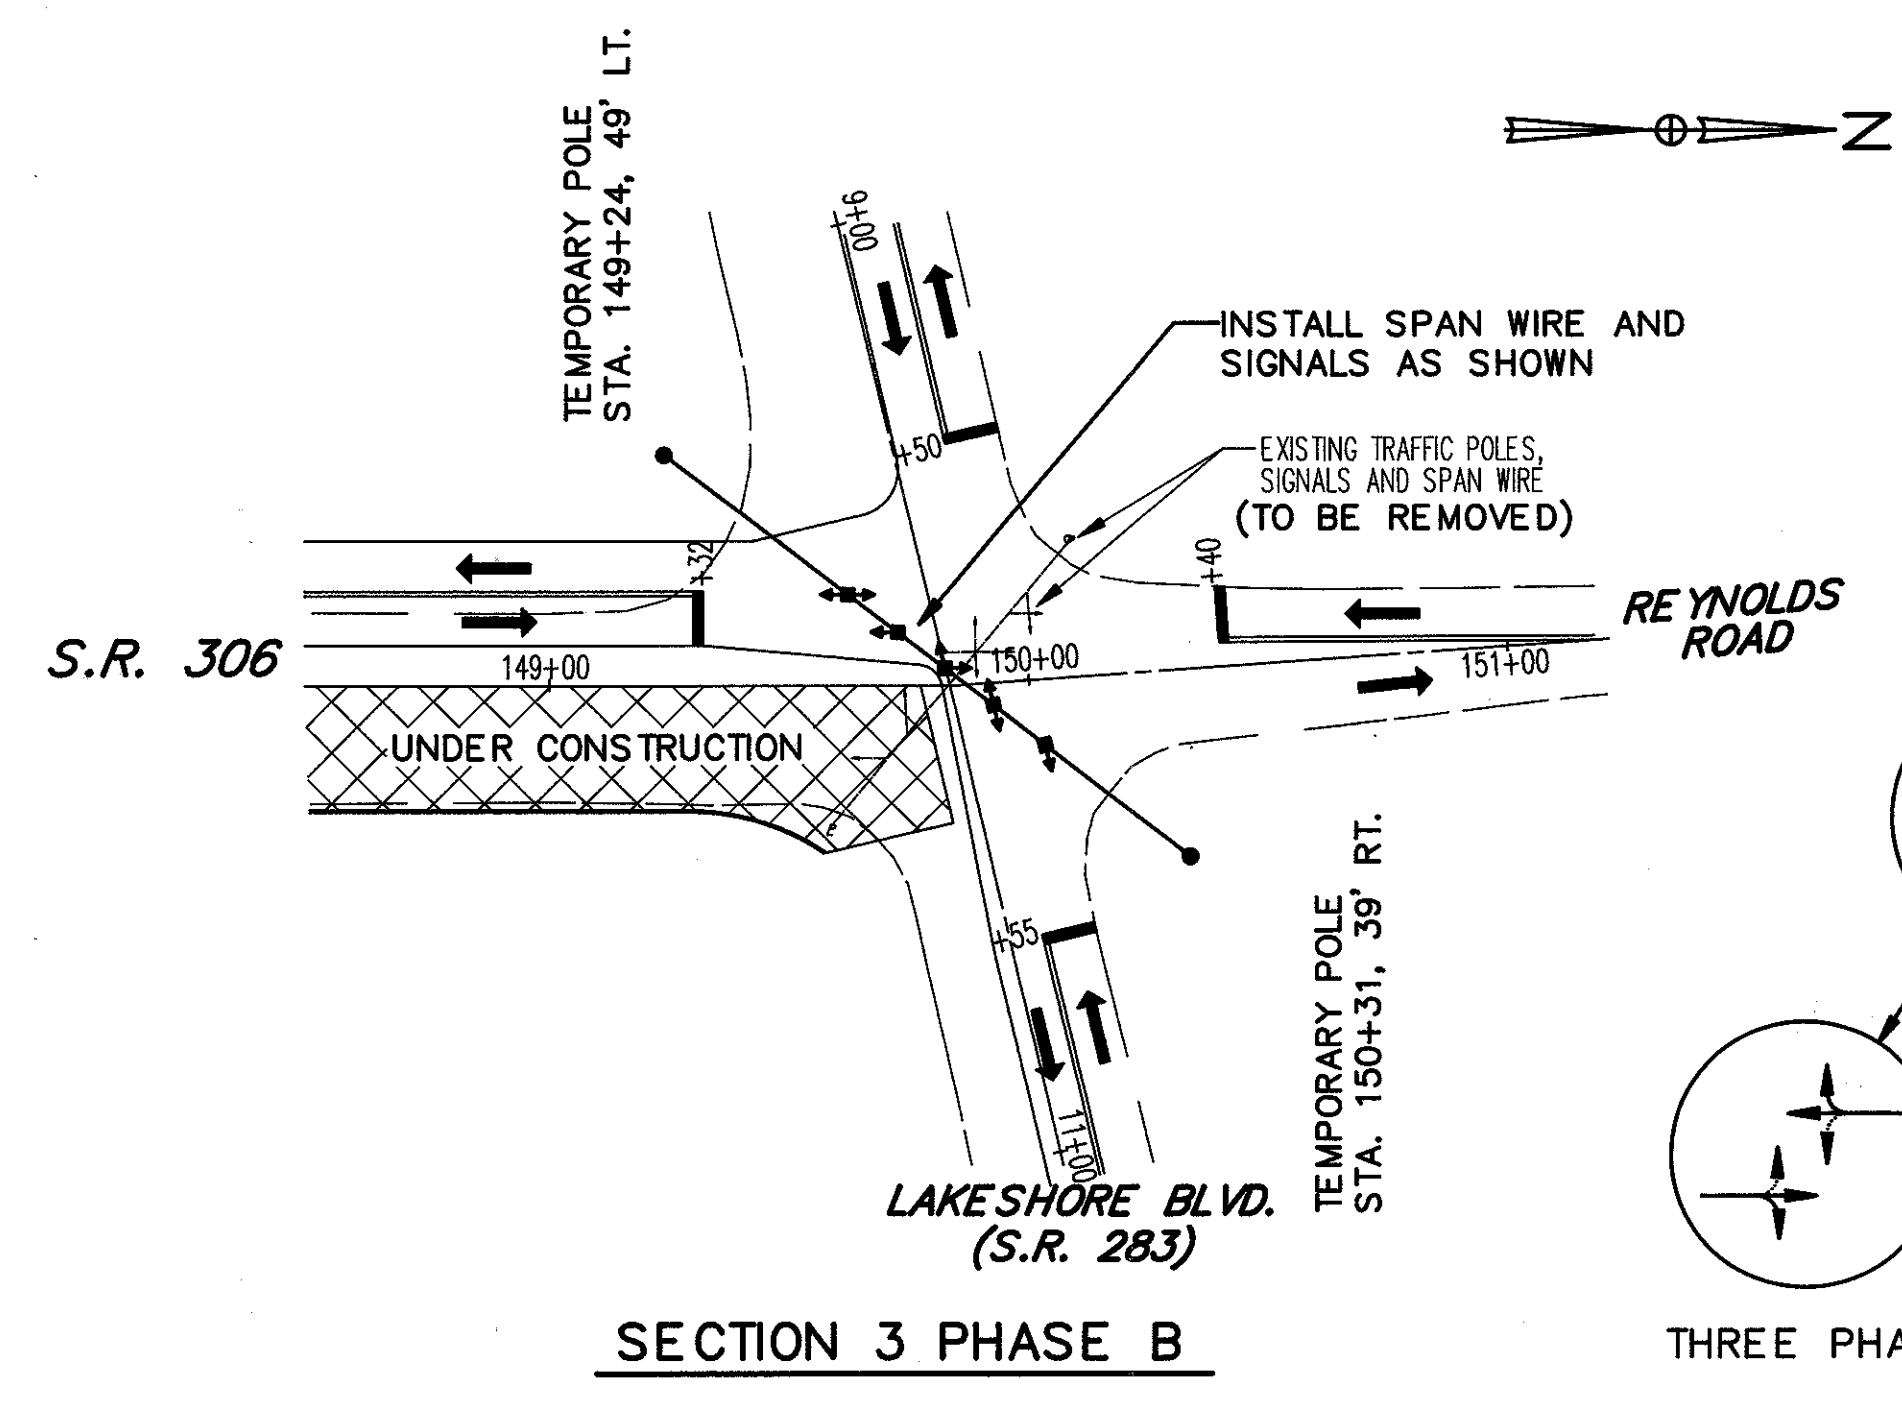


SECTION 3 PHASE B

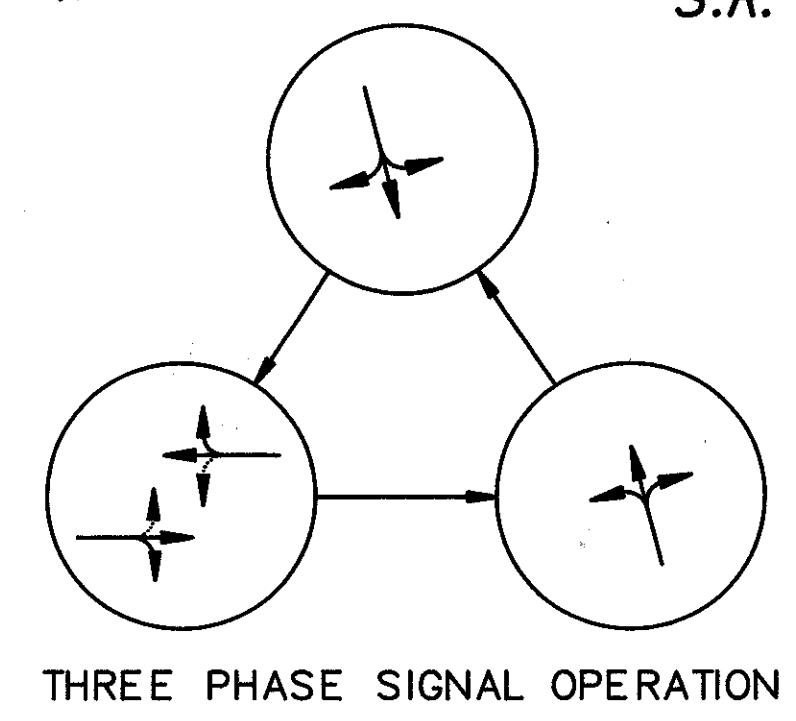

THREE PHASE SIGNAL OPERATION

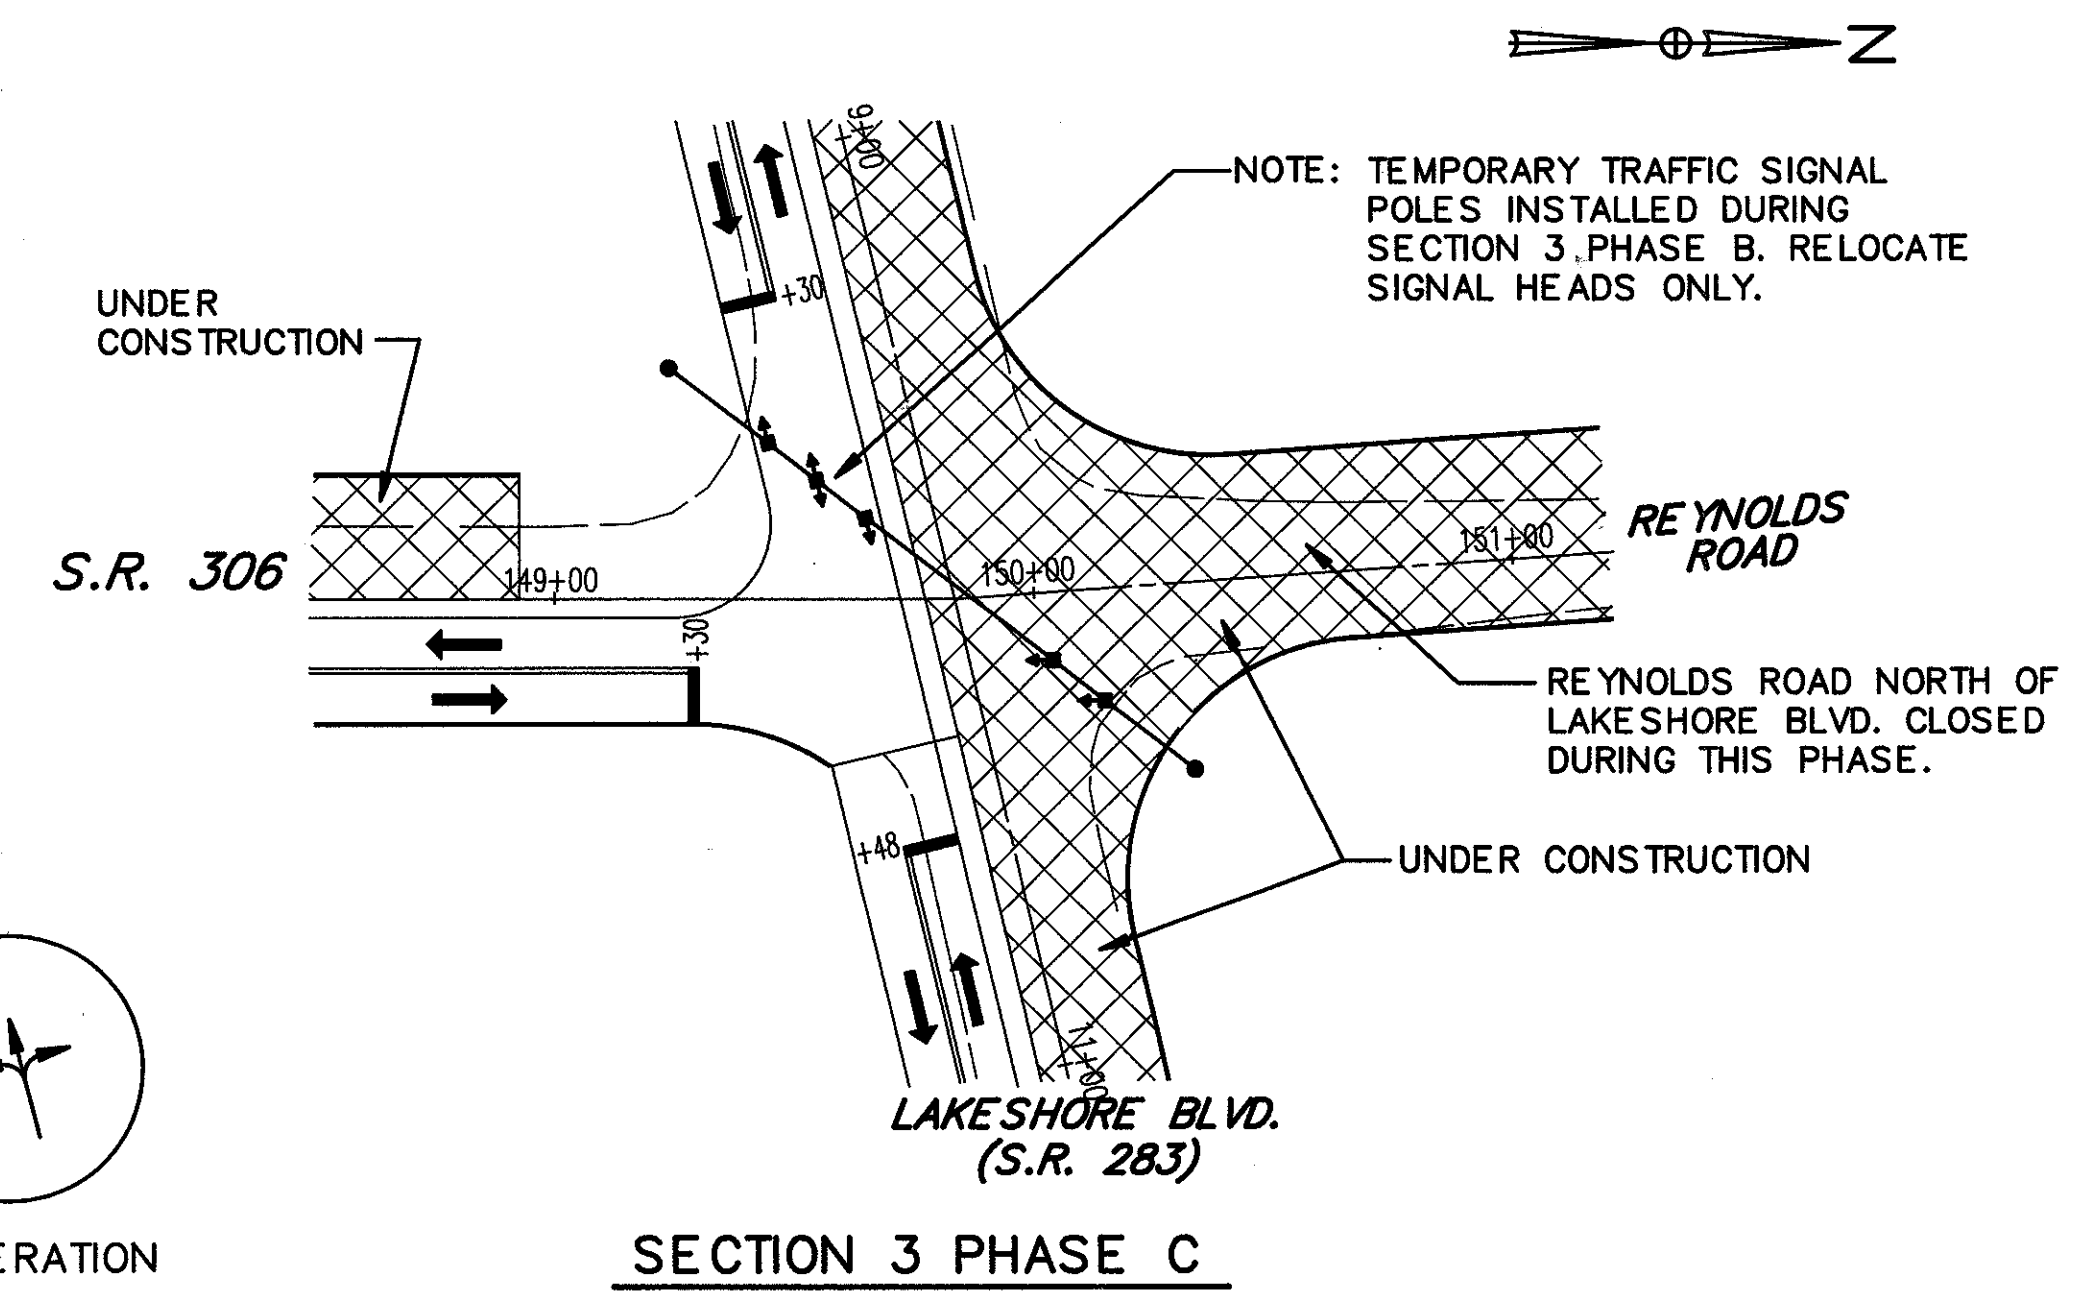

SECTION 3 PHASE C

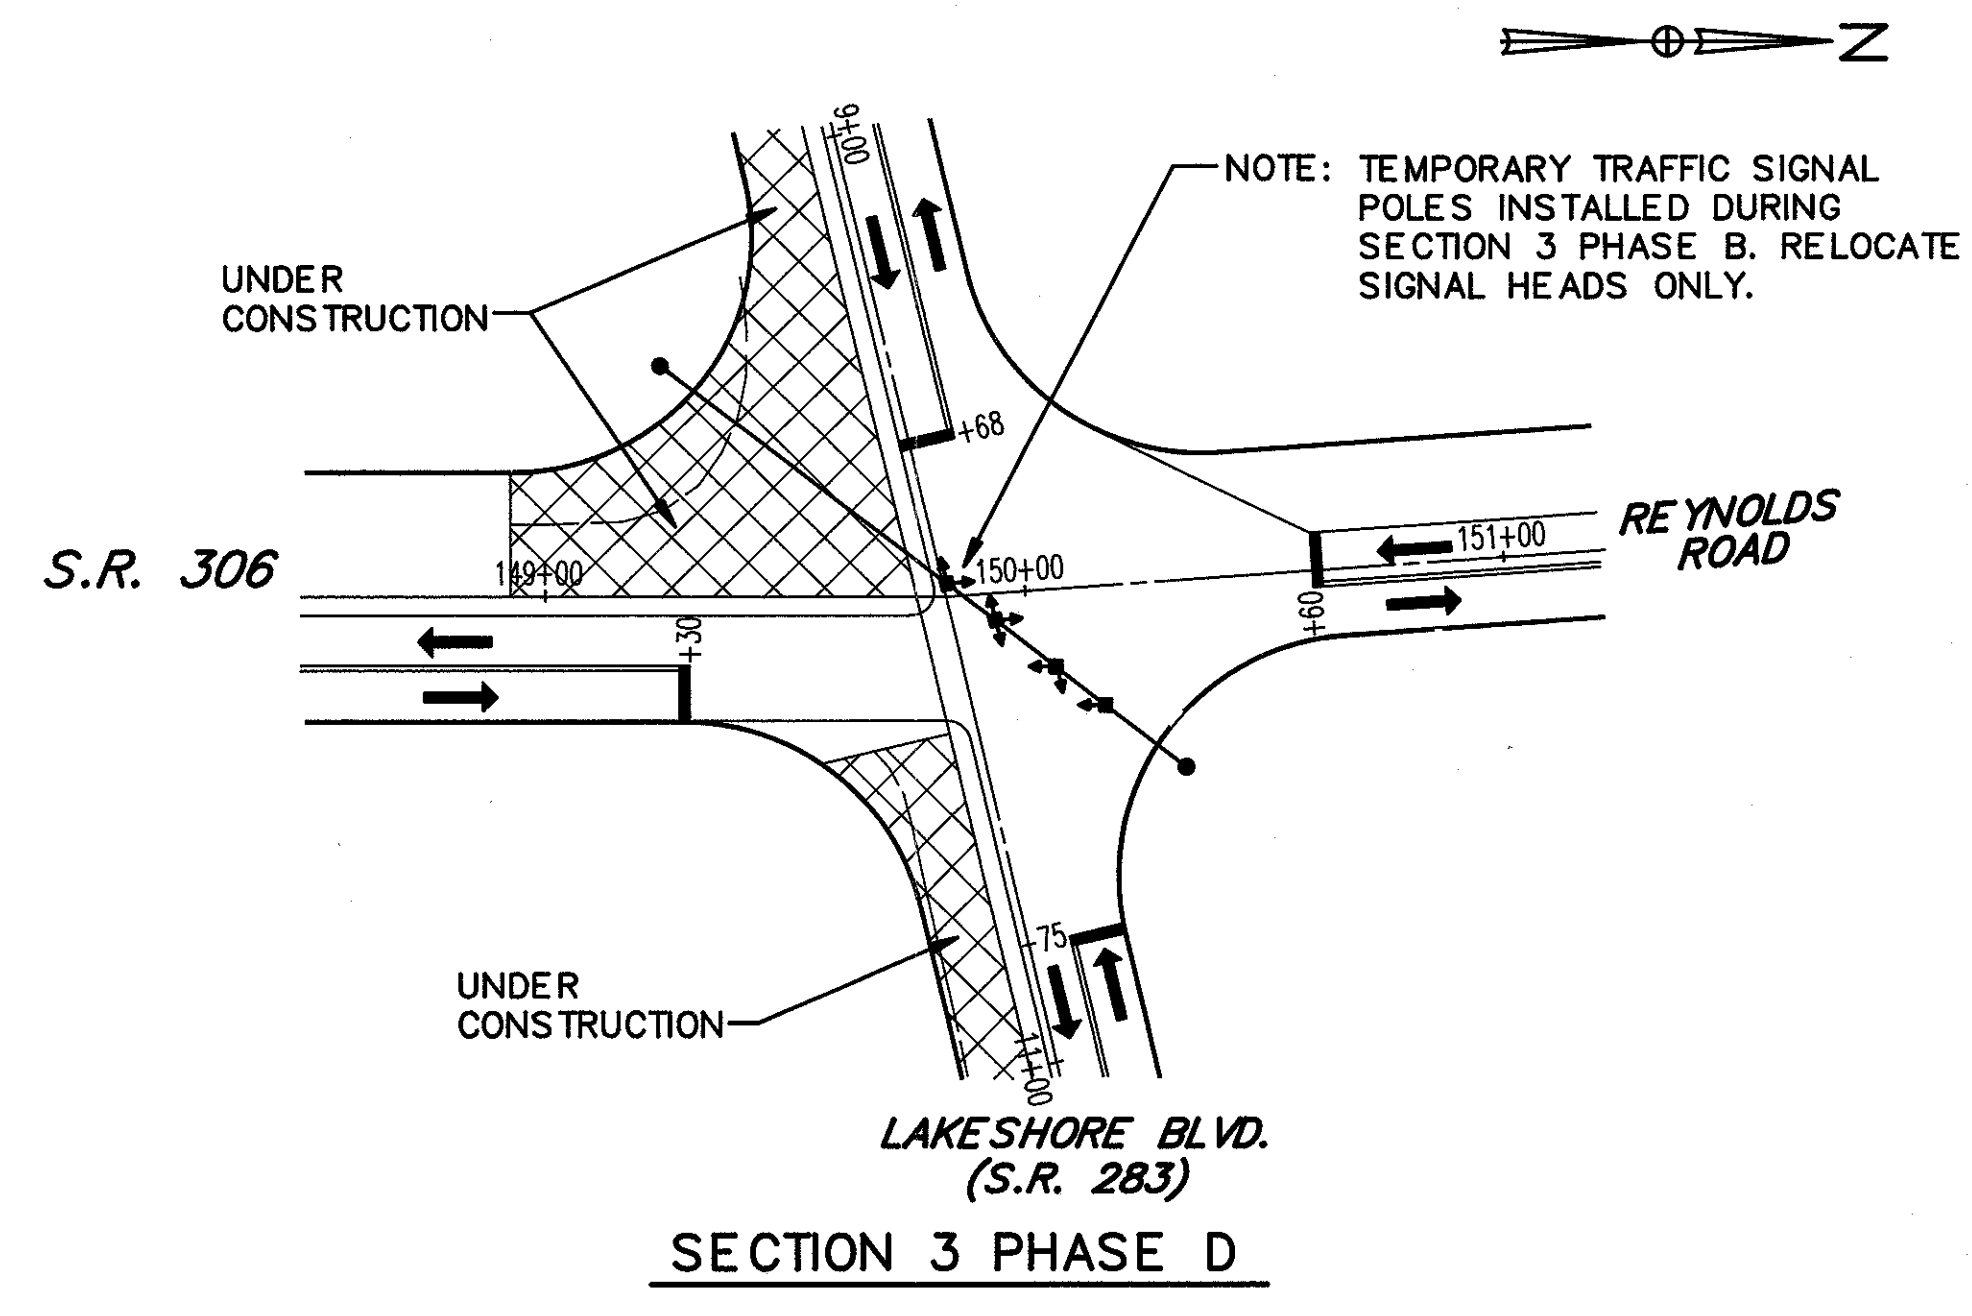

SECTION 3 PHASE D

S.R. 306/LAKESHORE BLVD. TEMPORARY SIGNALIZATION

(THREE PHASE OPERATION)