
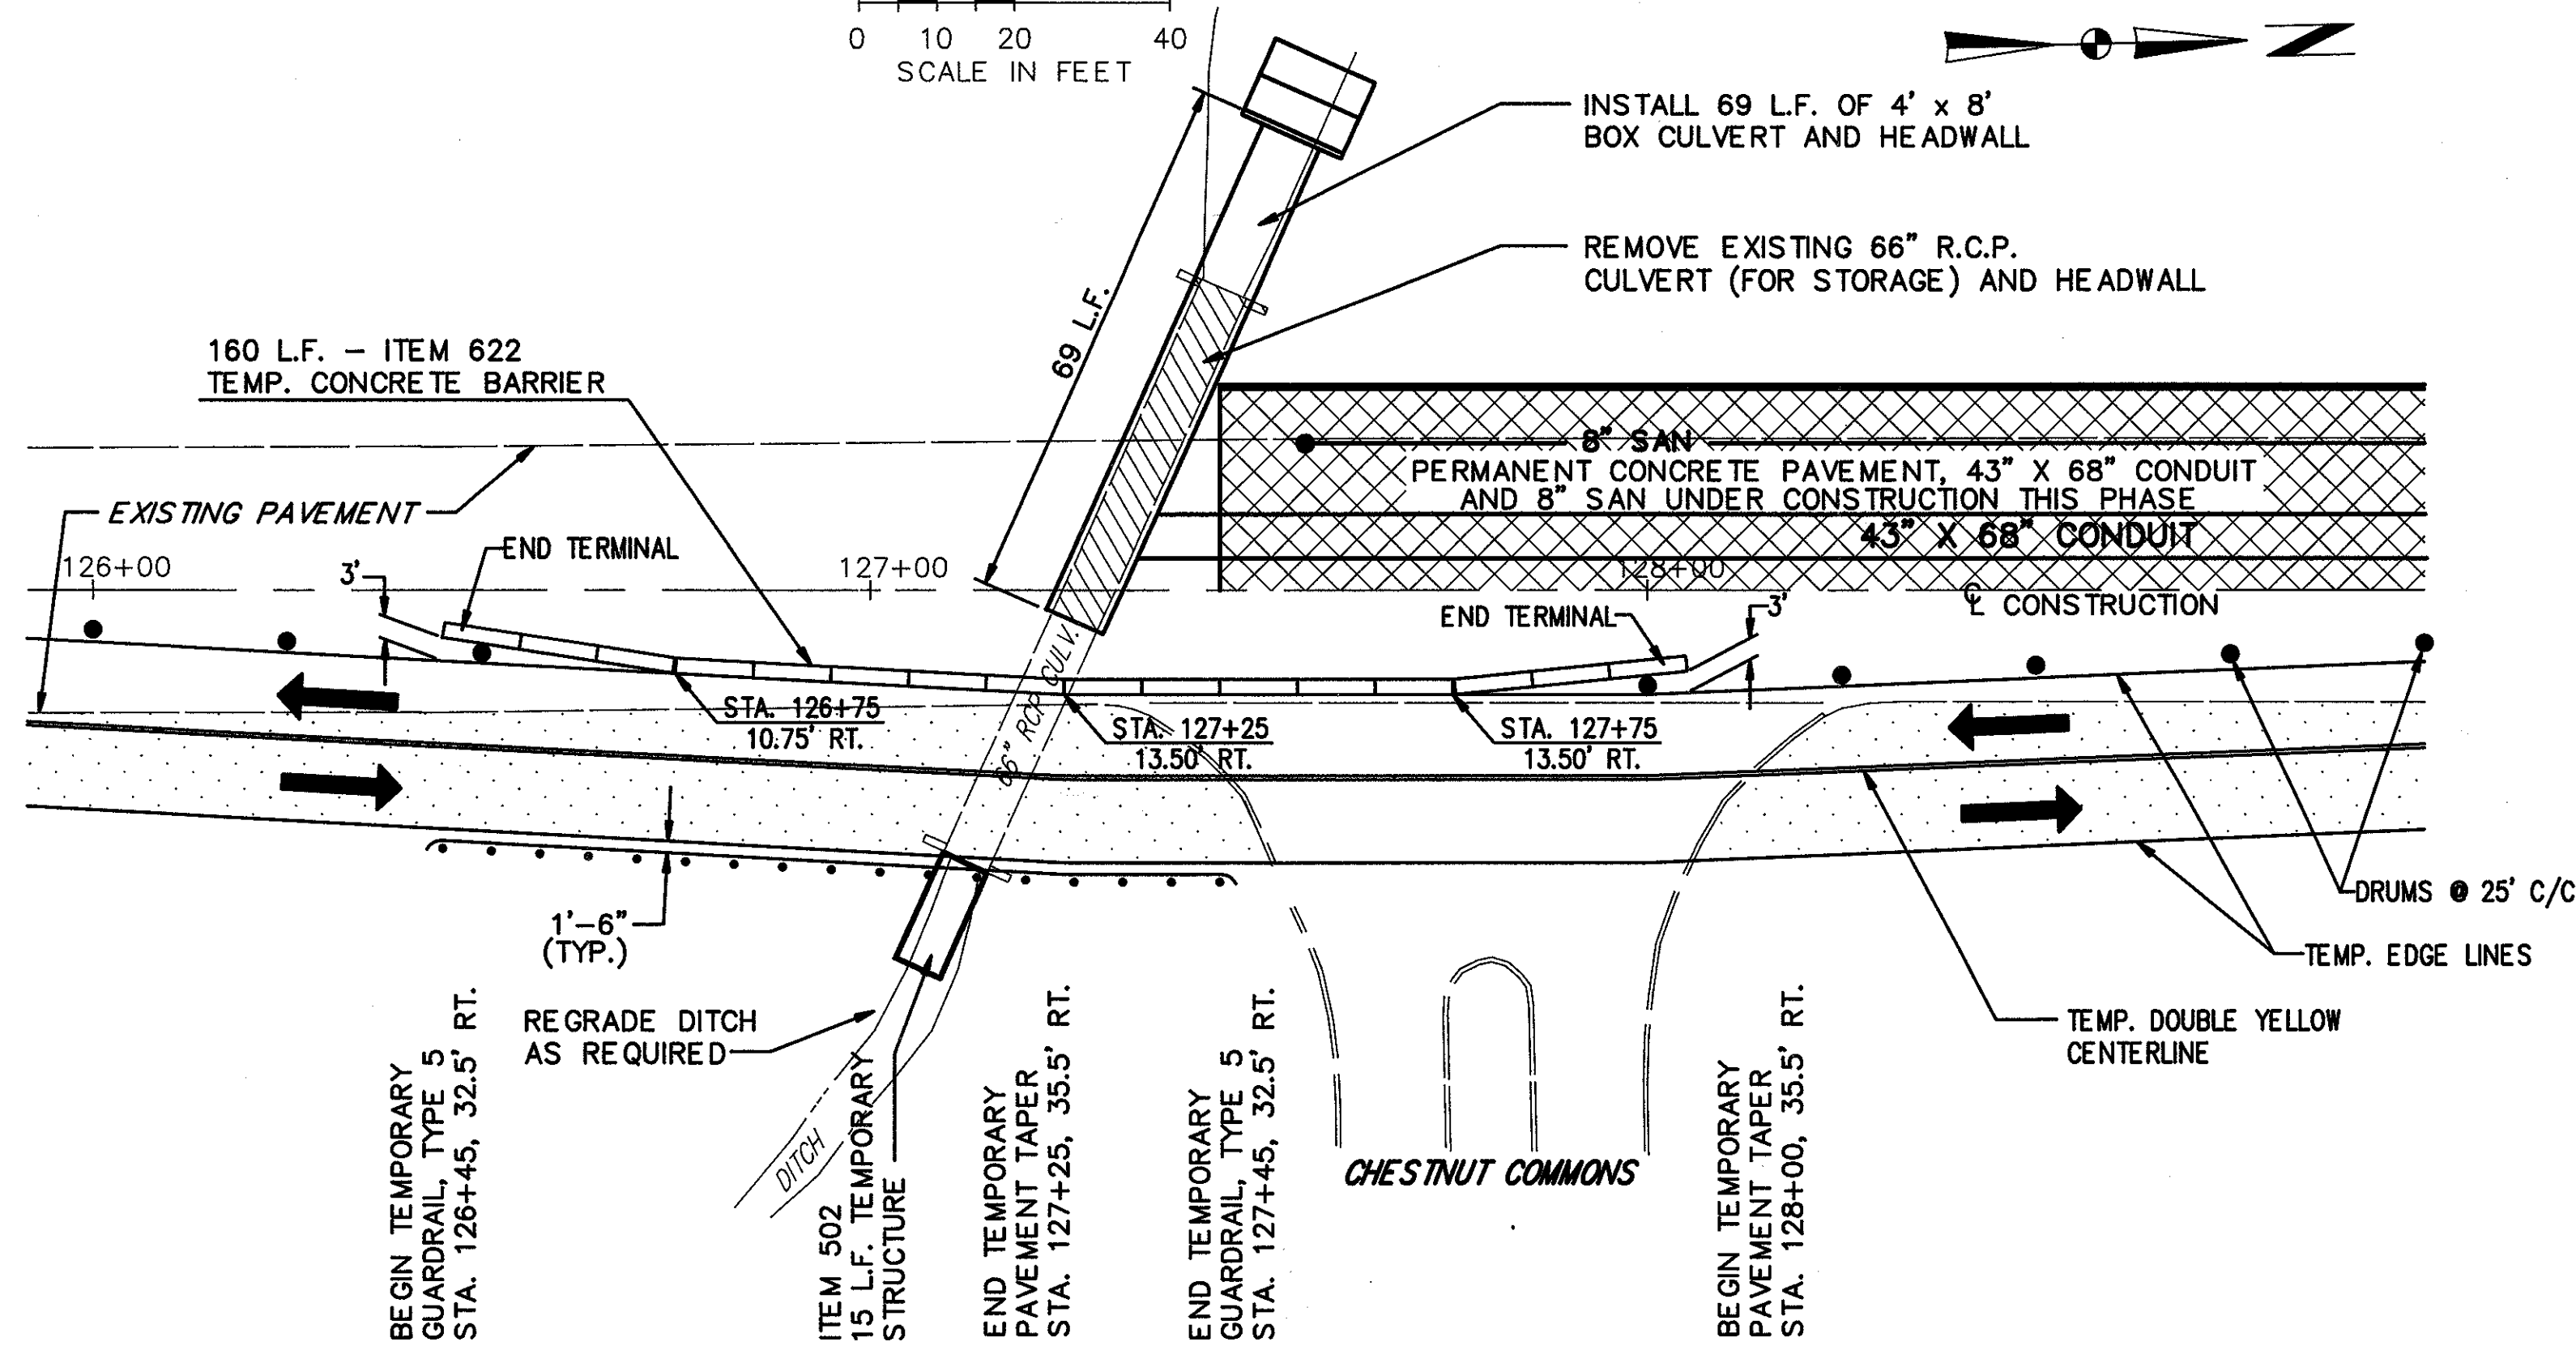


MAINTENANCE OF TRAFFIC PHASE CONSTRUCTION DETAILS

(CULVERT AT STA. 127+28.14)

LAK 306 - 7.12

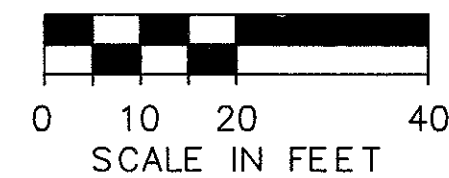


PLAN VIEW - SECTION 3 PHASE A

TEMPORARY PAVEMENT

FOR CULVERT DETAILS SEE SHEET 321-322.

FOR ADDITIONAL CULVERT PHASE CONSTRUCTION DETAILS, SEE SHEET 43.

FOR MAINTENANCE OF TRAFFIC QUANTITIES SEE SHEET 21 THRU 22.

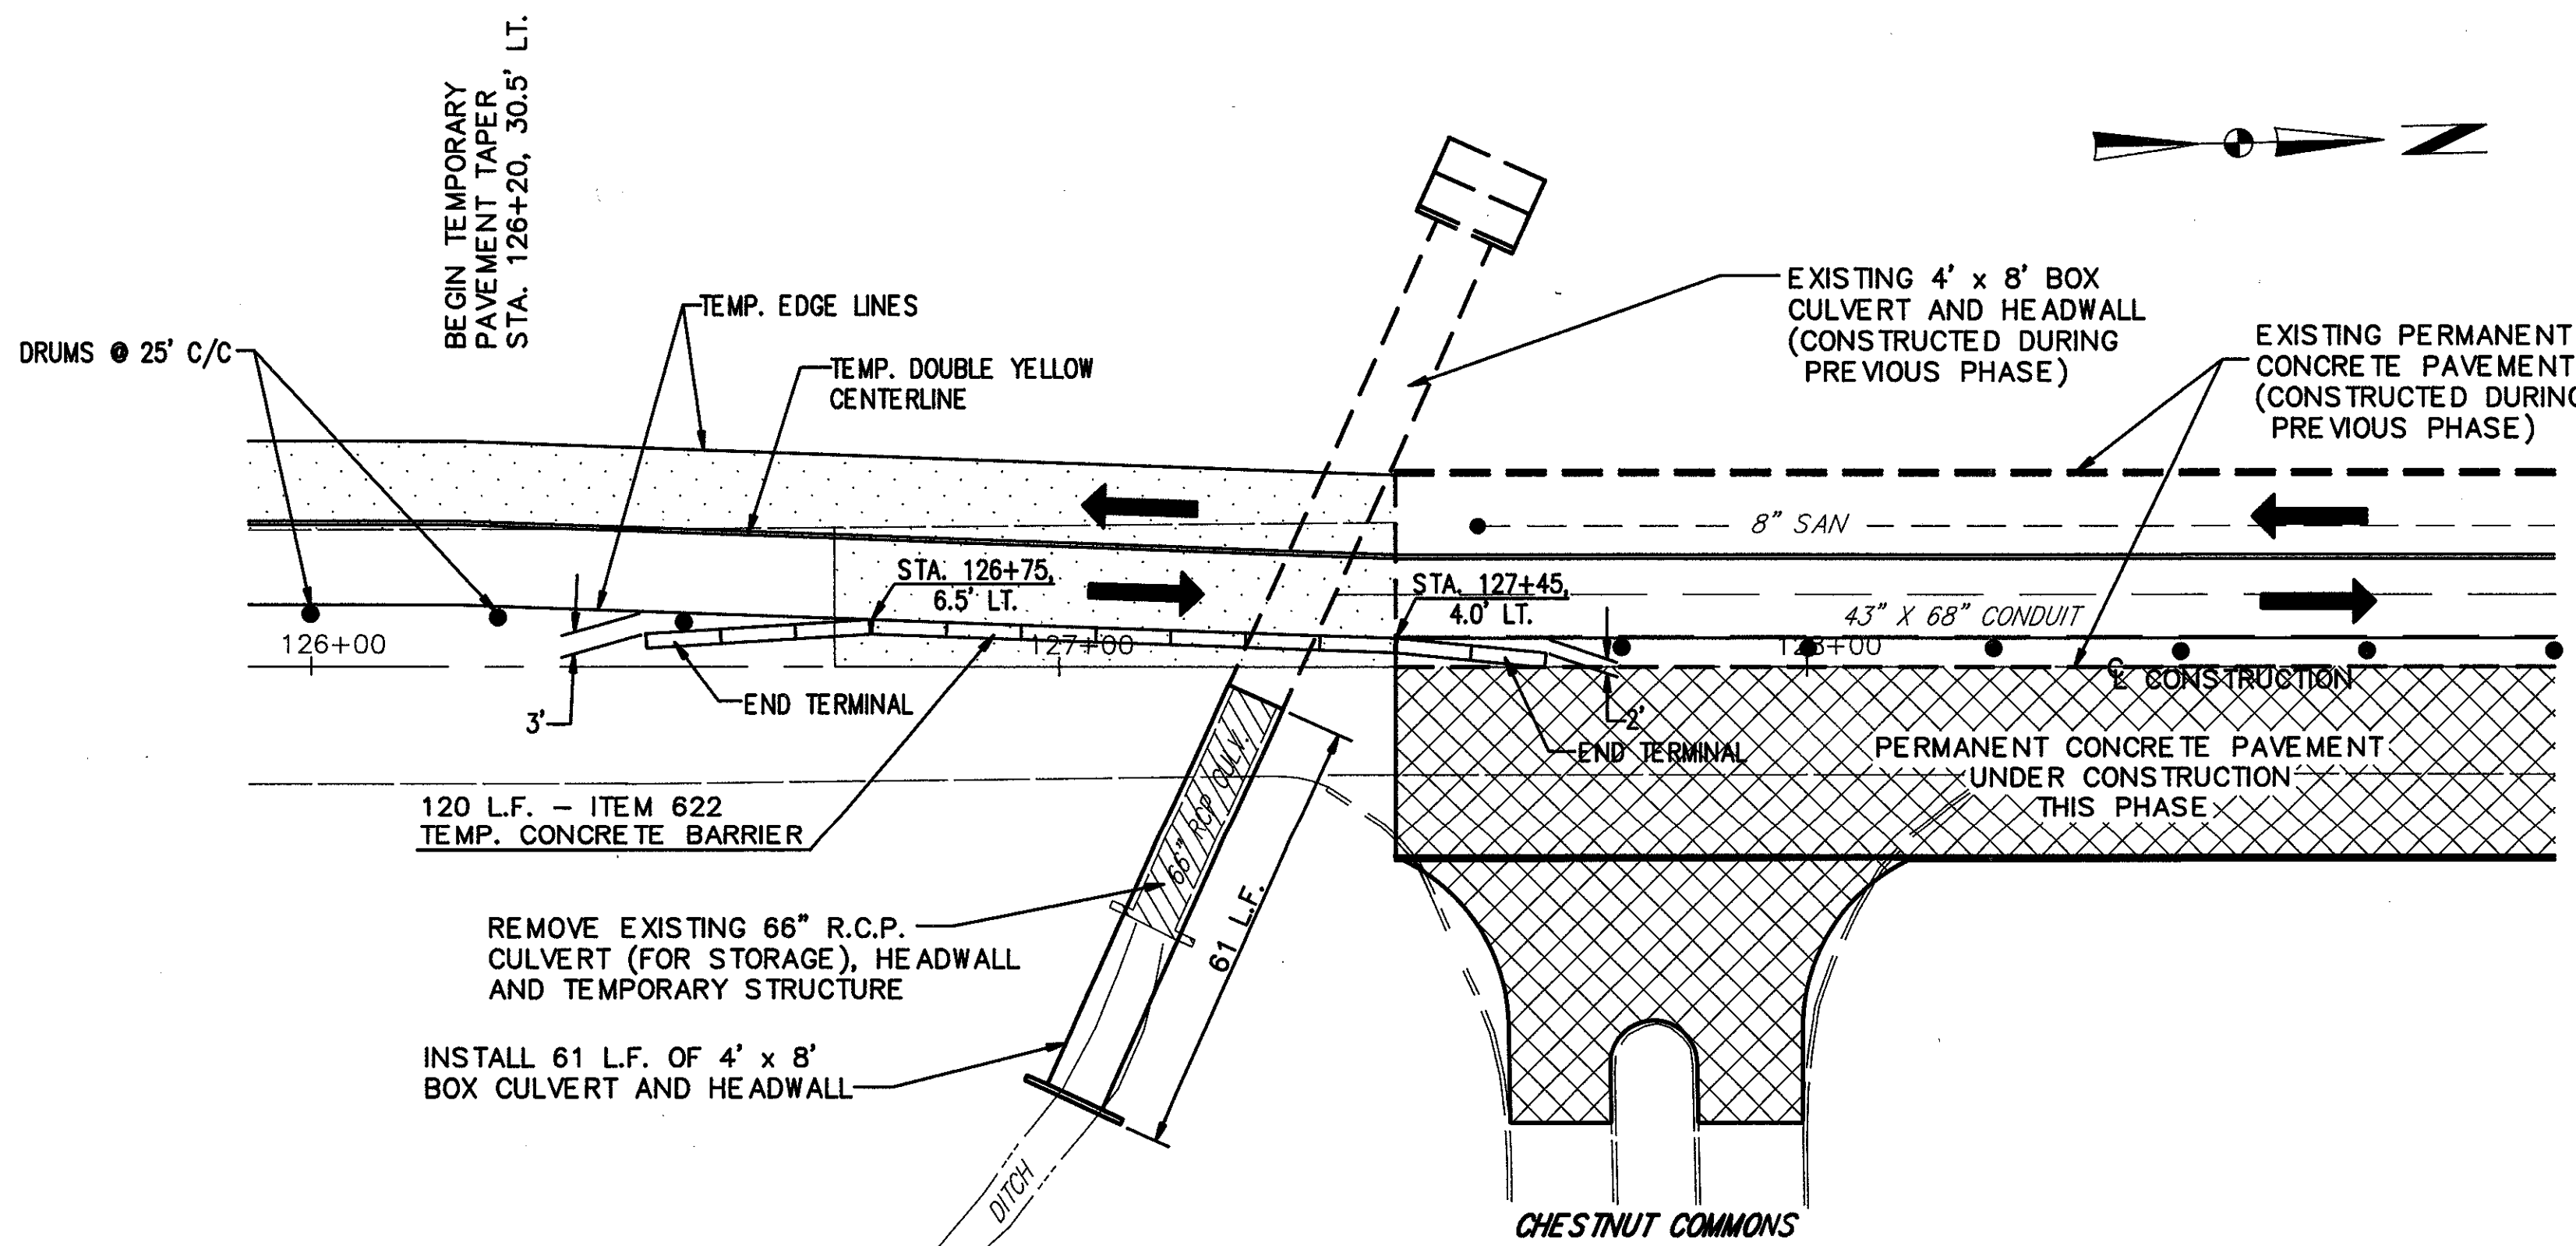

PLAN VIEW - SECTION 3 PHASE B