


-0+65 -0+60 -0+55 -0+50 -0+45 -0+40 -0+35 -0+30 -0+25 -0+20 -0+15 -0+10 -0+05 0+00 0+05 0+10 0+15 0+20 0+25 0+30 0+35 0+40 0+45 0+50 0+55

CALC. BY DJW
DATE 3/90
CHKD. BY DJW
DATE 4/90

LAK - 306 - 7.12




OHIO
FHWA REGION 5

150
452

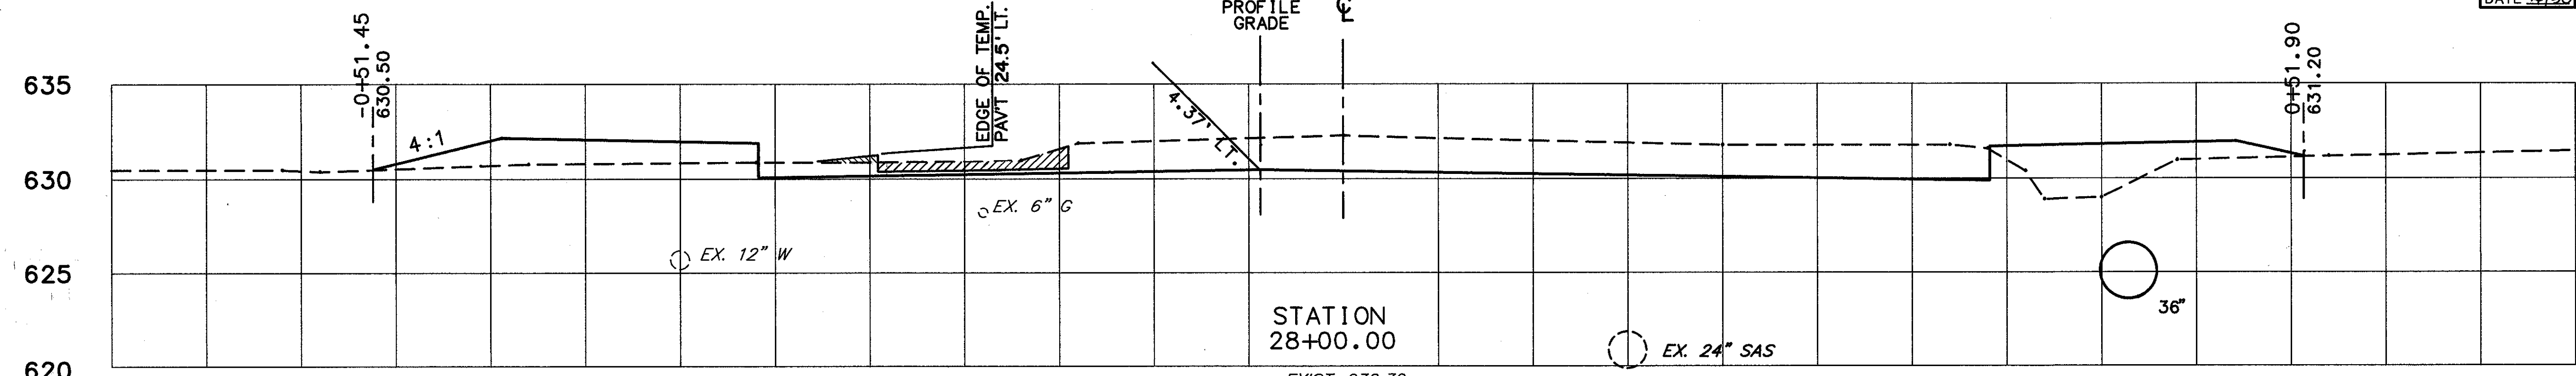

LEGEND FOR TEMPORARY PAVEMENT

- AREA OF EXCAVATION
- AREA OF EMBANKMENT

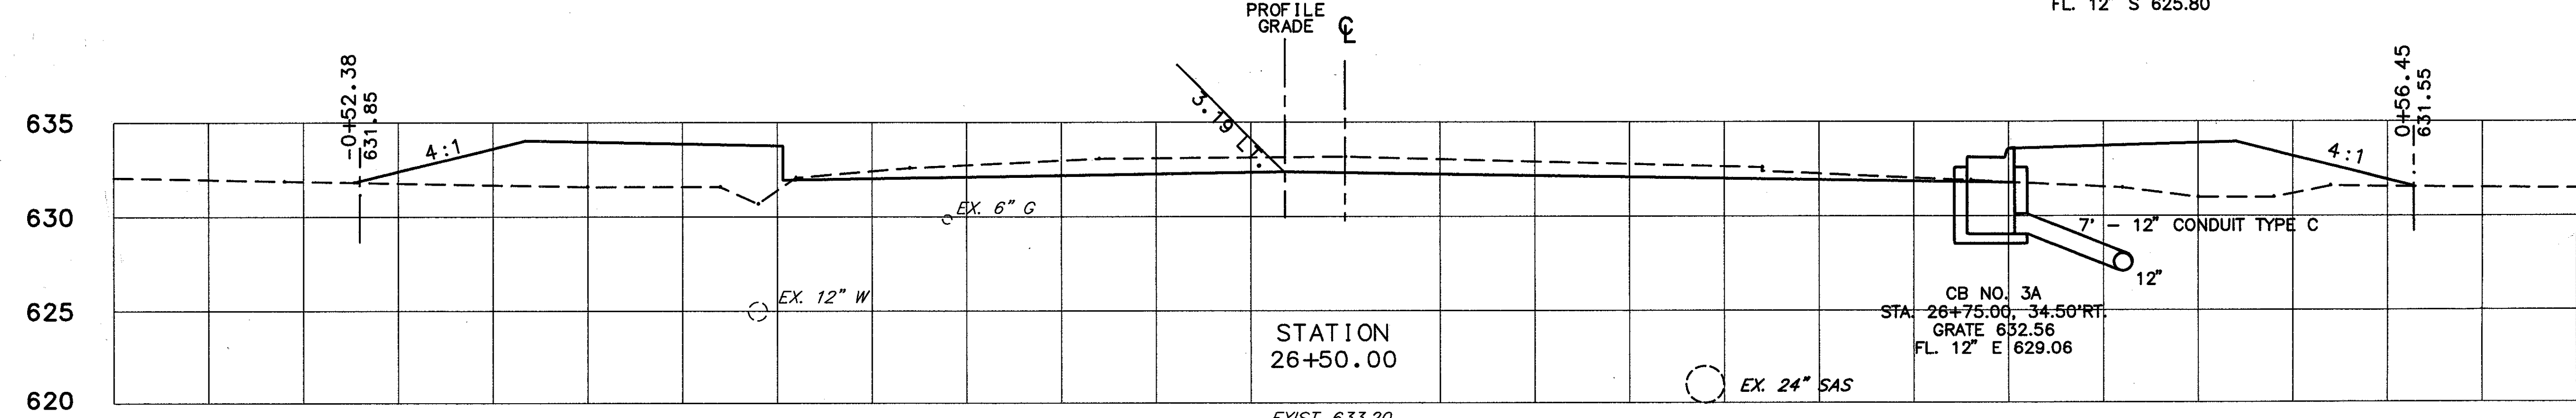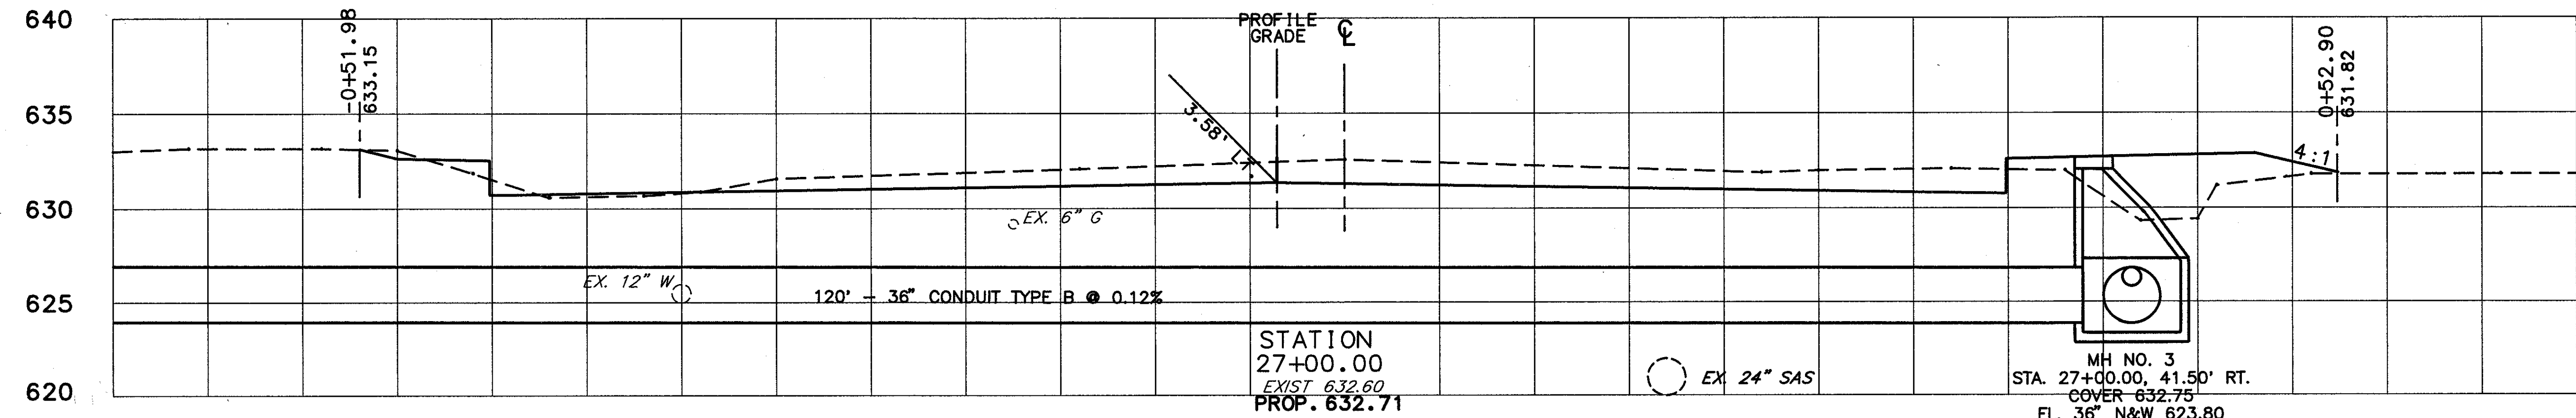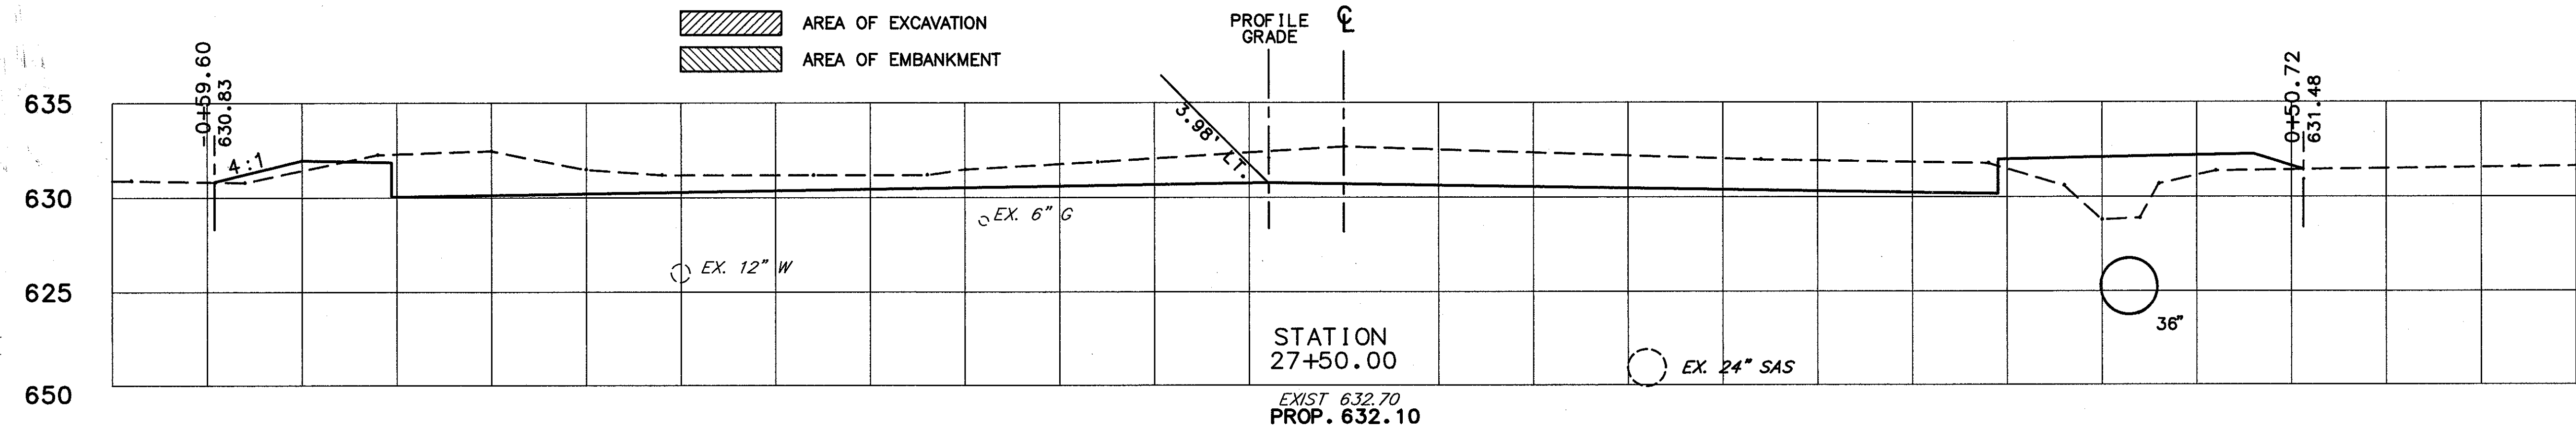

END STA.	AREA		VOLUME	
	CUT	FILL	CUT	FILL
26+50	10.9	5.0		
27+00	14.1	2.6	181.1	51.3
27+50	7.7	3.6	101.4	110.2
28+00	4.5	9.7	39.9	108.7
TOTAL			208.4	63.6

-0+65 -0+60 -0+55 -0+50 -0+45 -0+40 -0+35 -0+30 -0+25 -0+20 -0+15 -0+10 -0+05 0+00 0+05 0+10 0+15 0+20 0+25 0+30 0+35 0+40 0+45 0+50 0+55 0+60 0+65

CROSS SECTIONS STA. 26+50 TO STA. 28+00

LAK - 306 - 7.12