
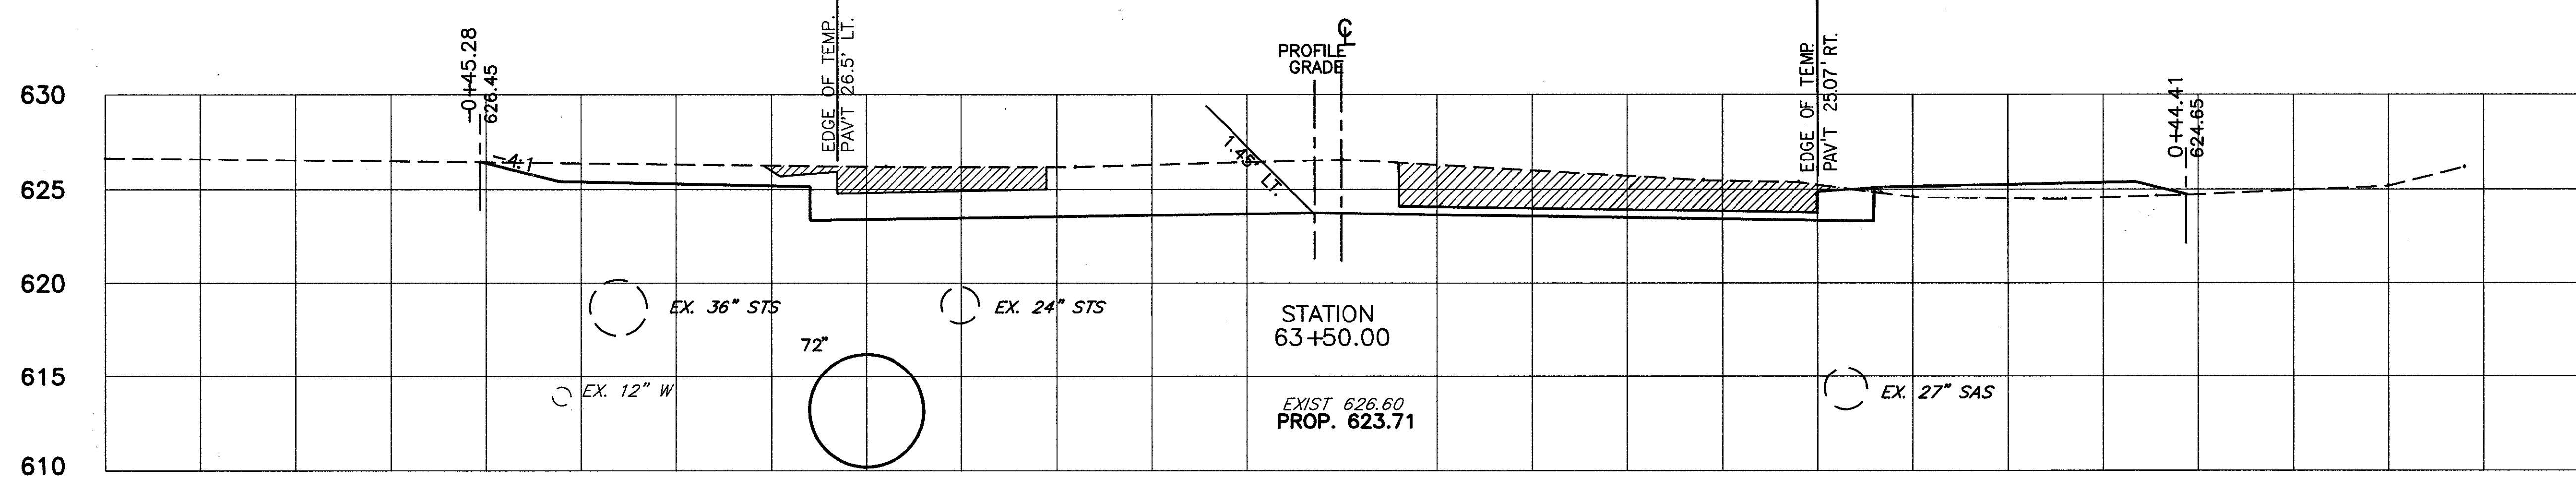
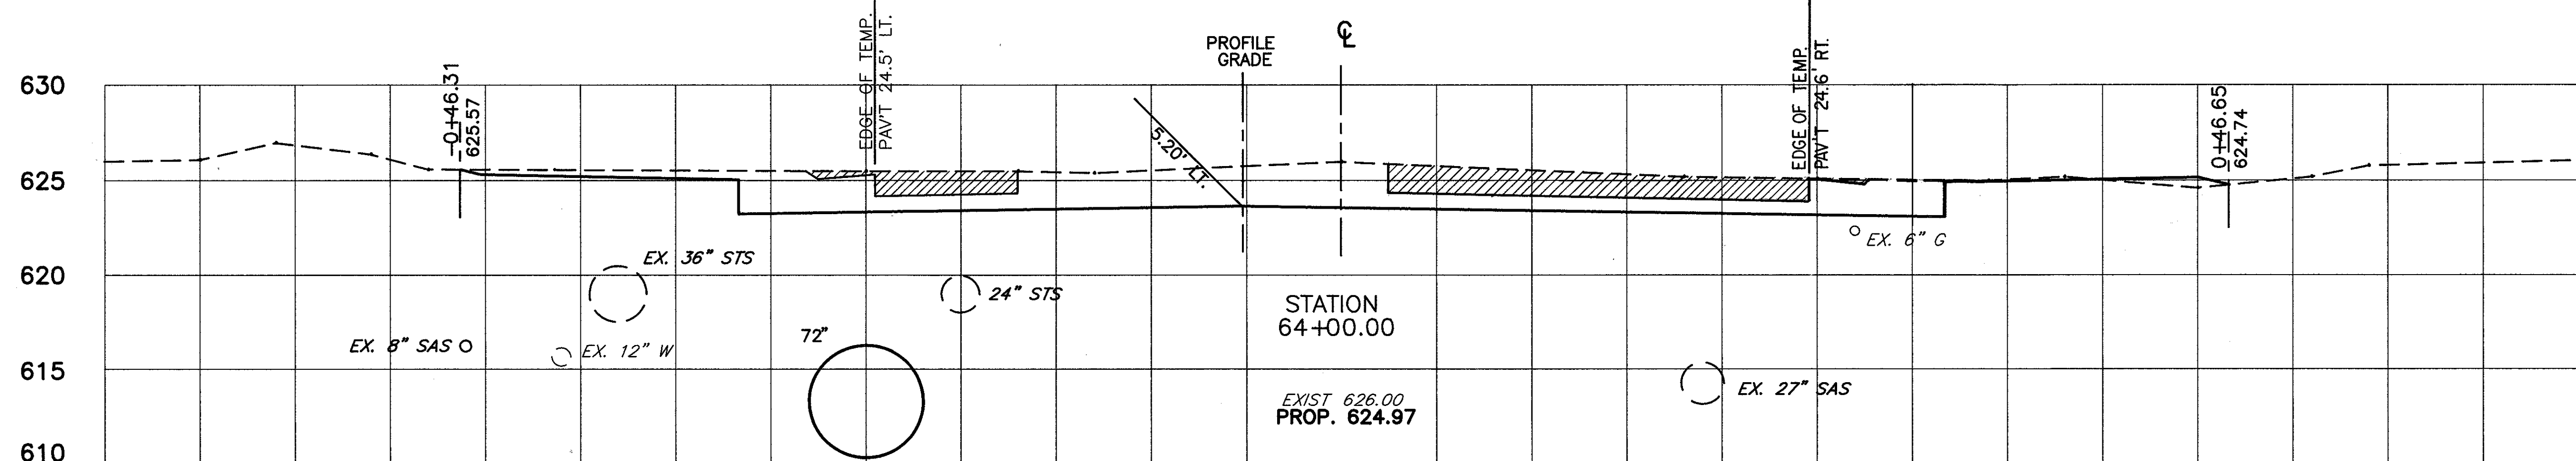
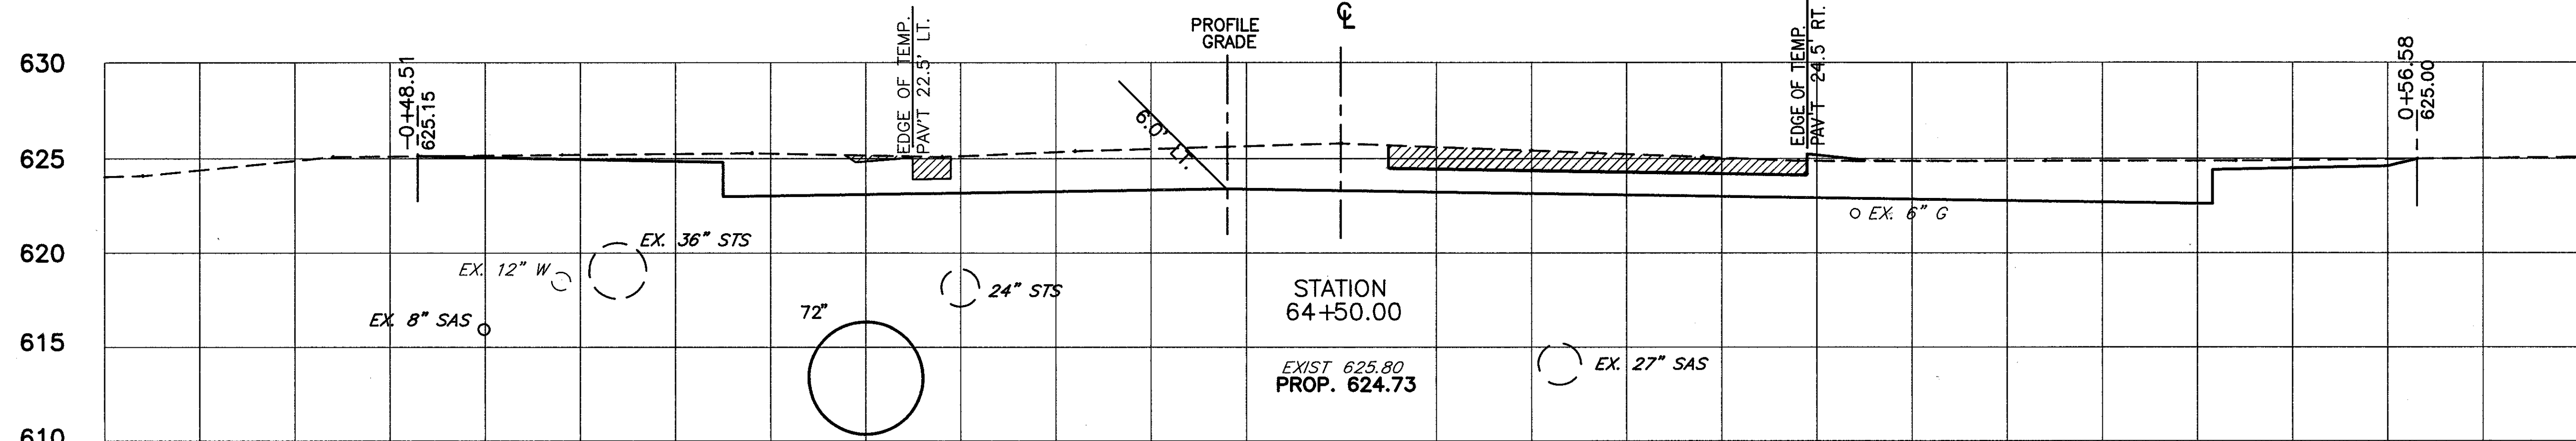


-0+65 -0+60 -0+55 -0+50 -0+45 -0+40 -0+35 -0+30 -0+25 -0+20 -0+15 -0+10 -0+05 0+00 0+05 0+10 0+15 0+20 0+25 0+30 0+35 0+40 0+45 0+50 0+55

CALC. BY DCD
DATE 3/90
CHKD. BY DJW
DATE 4/90

LAK - 306 - 7.12

OHIO
FHWA REGION 5
170
452

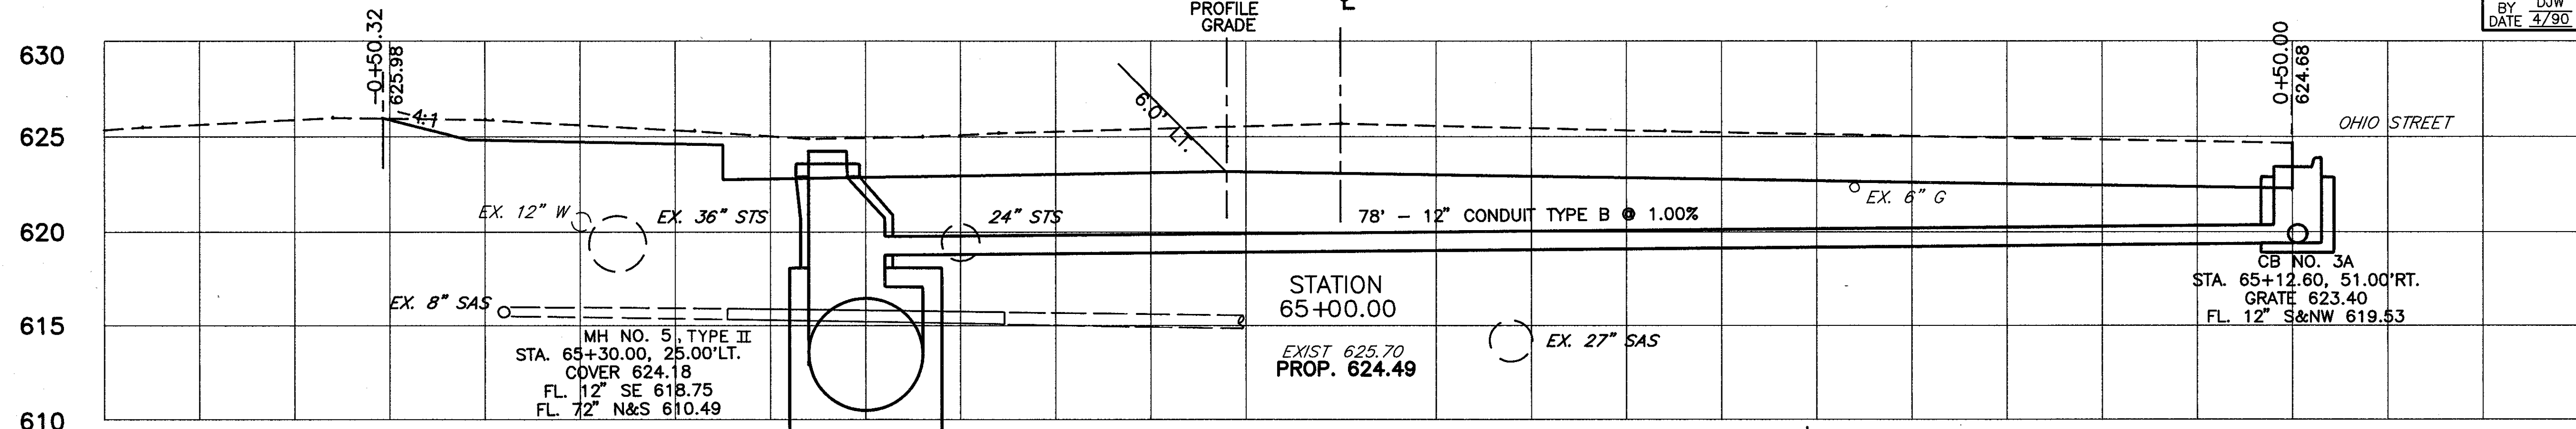

ELEVATION	END AREA		VOLUME	
	CUT	FILL	CUT	FILL
630				
625				
620	23.6	0.0		
615				
610			359.6	0.0
630				
625				
620	19.6	0.0		
615				
610			292.2	3.2
630				
625				
620	15.5	0.4		
615				
610			275.6	19.9
630				
625				
620	17.6	2.0		
615				
610			285.2	192.5

-0+65 -0+60 -0+55 -0+50 -0+45 -0+40 -0+35 -0+30 -0+25 -0+20 -0+15 -0+10 -0+05 0+00 0+05 0+10 0+15 0+20 0+25 0+30 0+35 0+40 0+45 0+50 0+55 0+60 0+65

CROSS SECTIONS STA. 63+50 TO STA. 65+00

LAK - 306 - 7.12