



STATION
 125+00.00
 EXIST 619.2
 PROP. 617.65

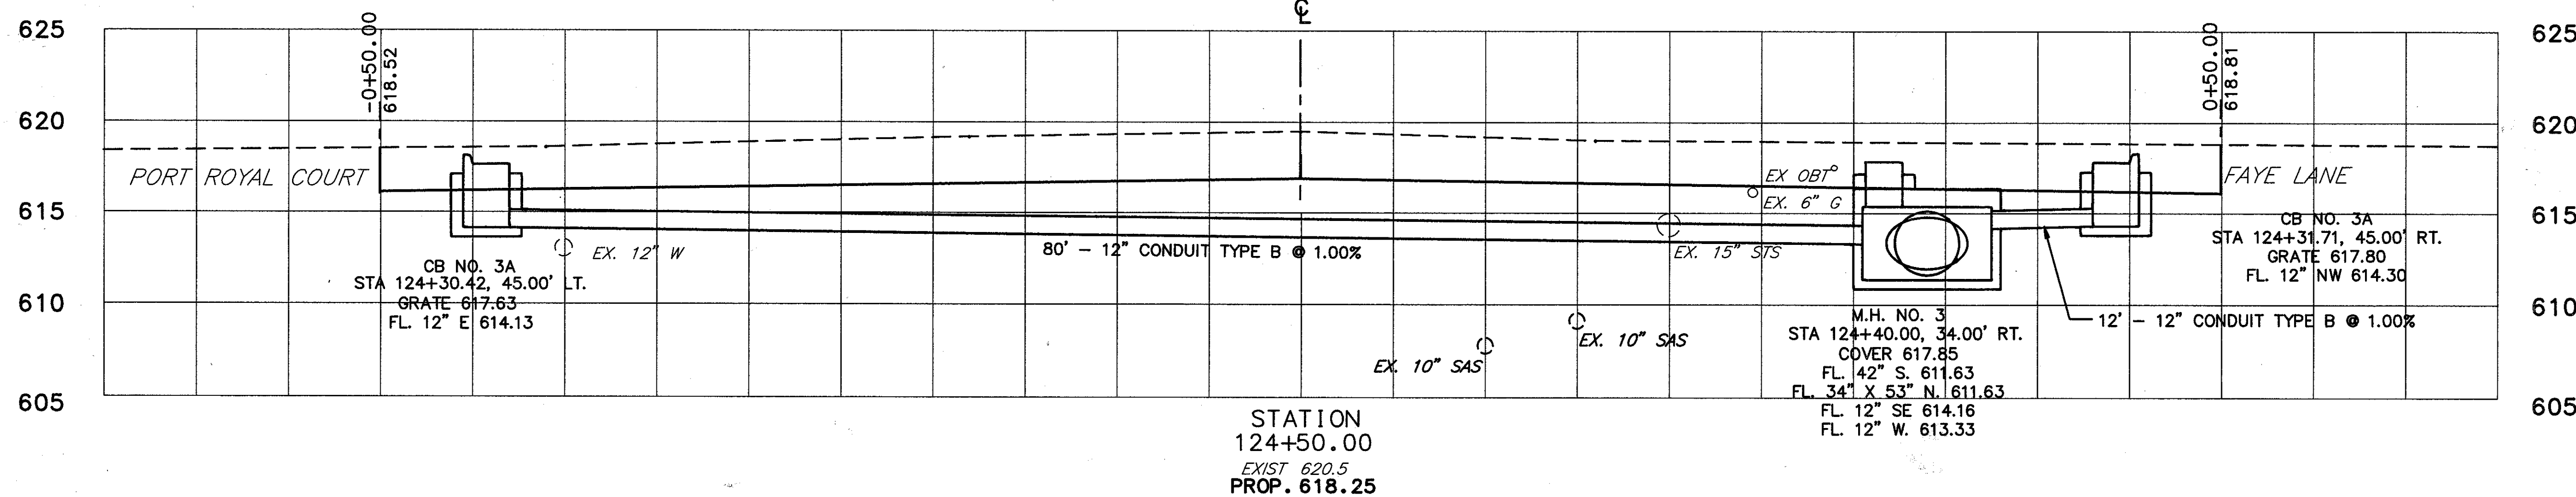

STATION
 124+50.00
 EXIST 620.5
 PROP. 618.25

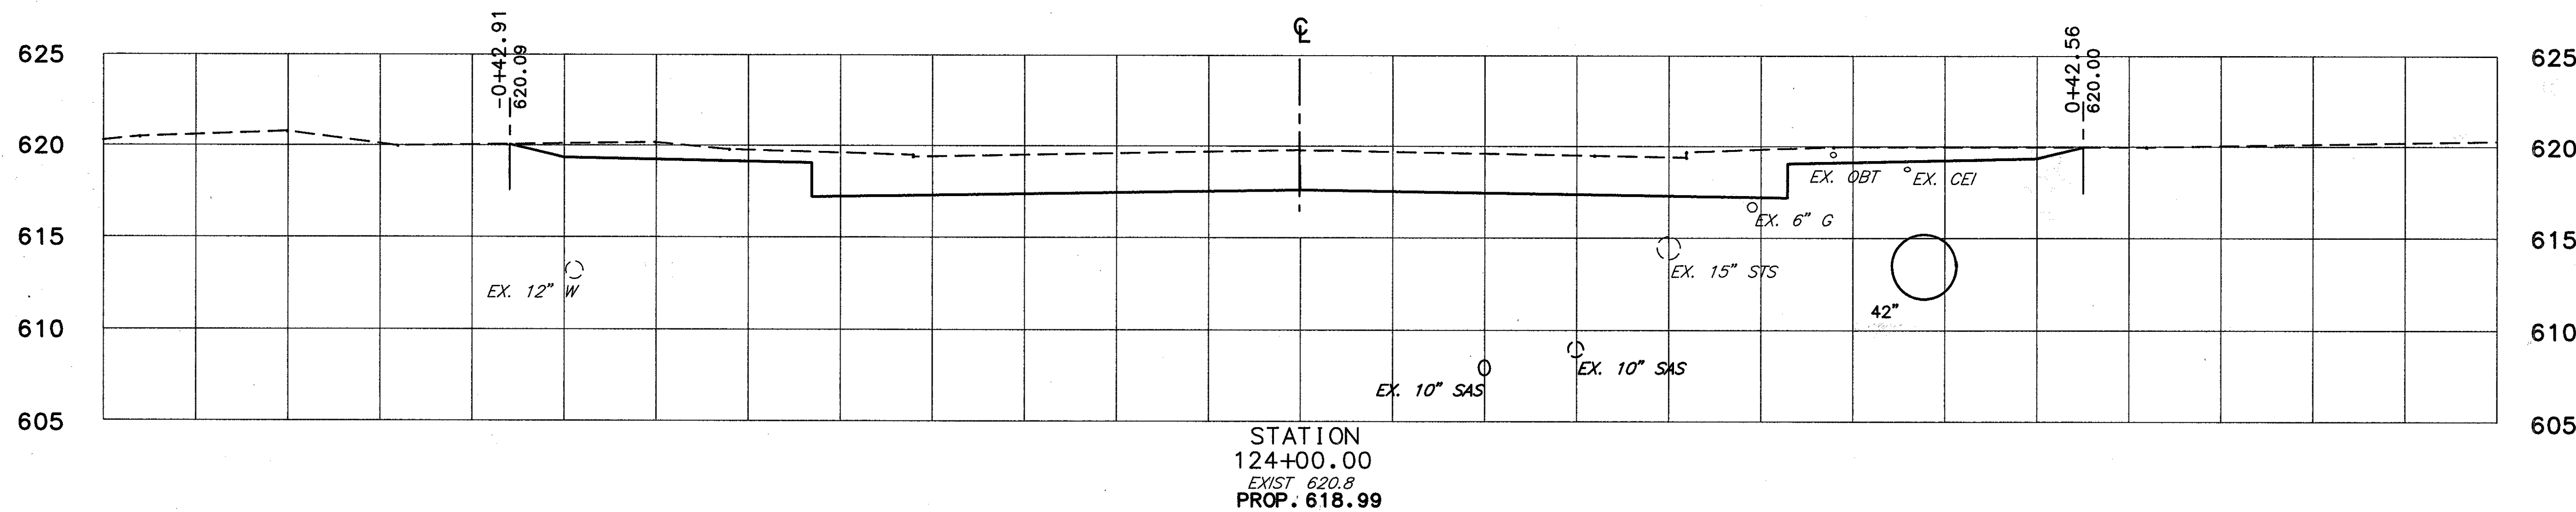

STATION
 124+00.00
 EXIST 620.8
 PROP. 618.99

END AREA		VOLUME	
CUT	FILL	CUT	FILL
20.1	0.0		
		396.4	0.0
27.5	0.0		
		356.4	0.0
15.3	0.0		
		251.9	0.1