


-0+65 -0+60 -0+55 -0+50 -0+45 -0+40 -0+35 -0+30 -0+25 -0+20 -0+15 -0+10 -0+05 0+00 0+05 0+10 0+15 0+20 0+25 0+30 0+35 0+40 0+45 0+50 0+55


CALC. BY MLM
DATE 2/90
CHKD. BY JAW
DATE 4/90

LAK - 306 - 7.12


OHIO
FHWA REGION 5

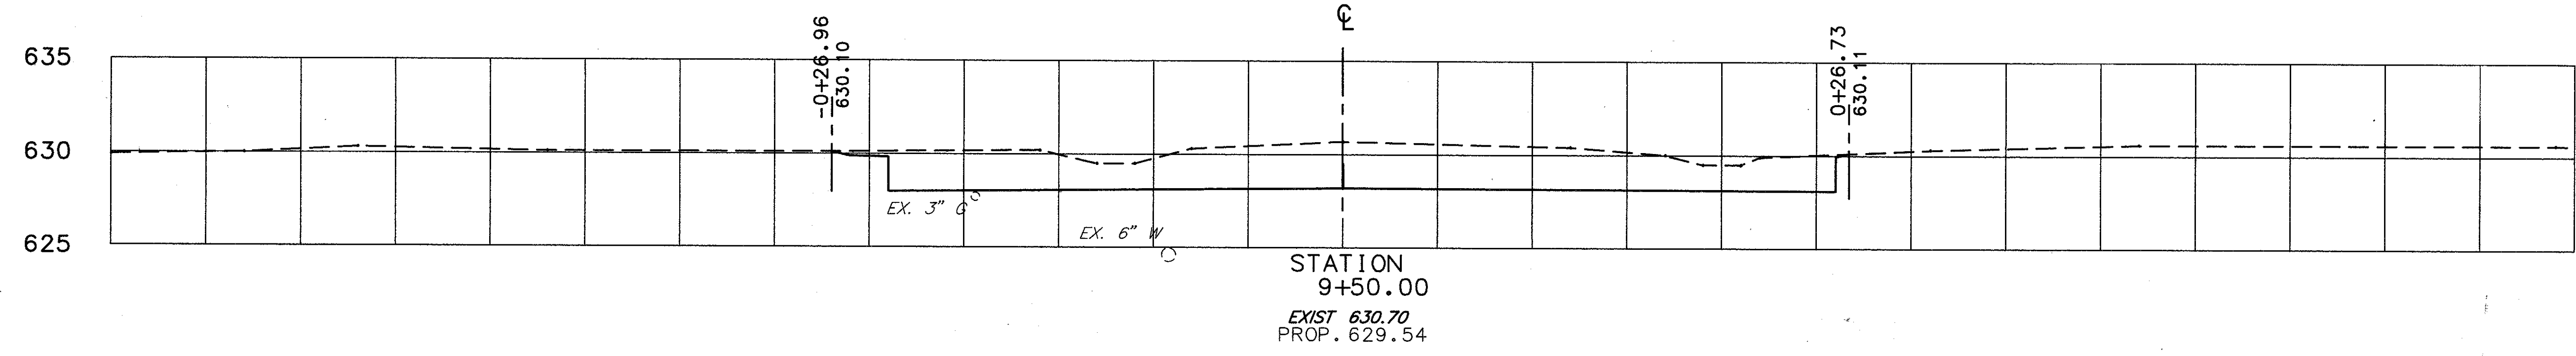

STATION
9+50.00
EXIST 630.70
PROP. 629.54

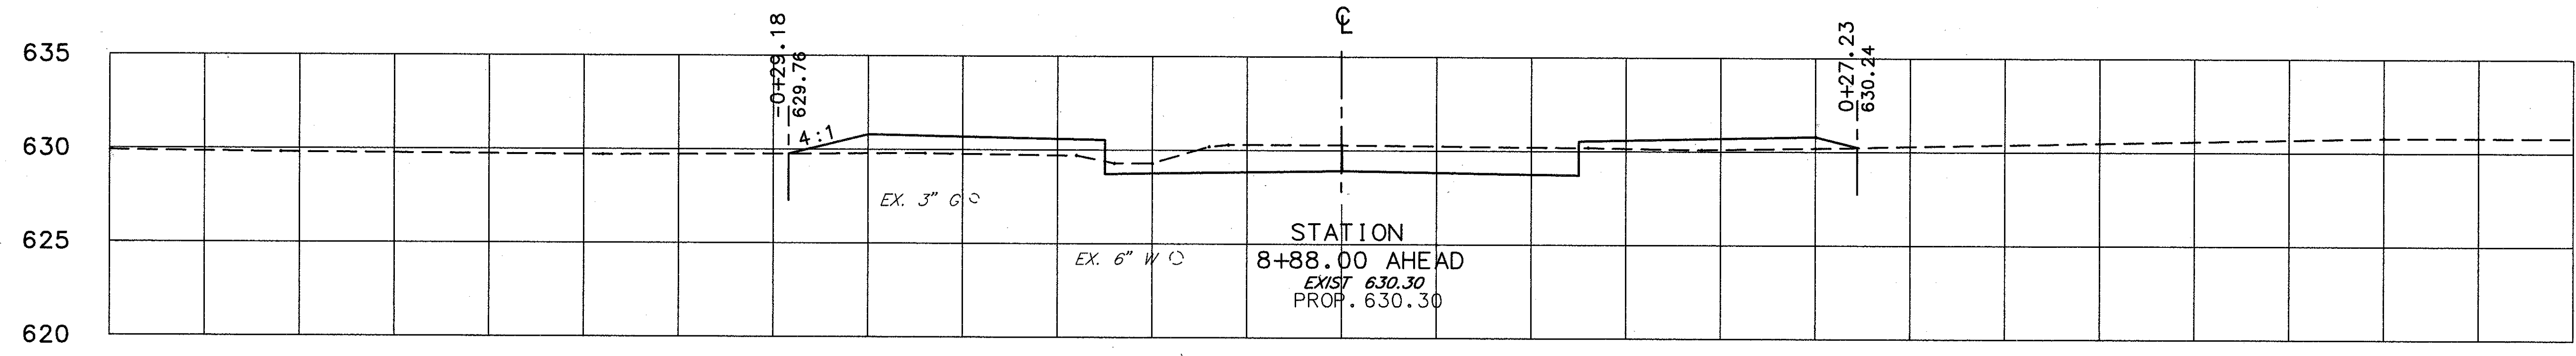

STATION
8+88.00 AHEAD
EXIST 630.30
PROP. 630.30

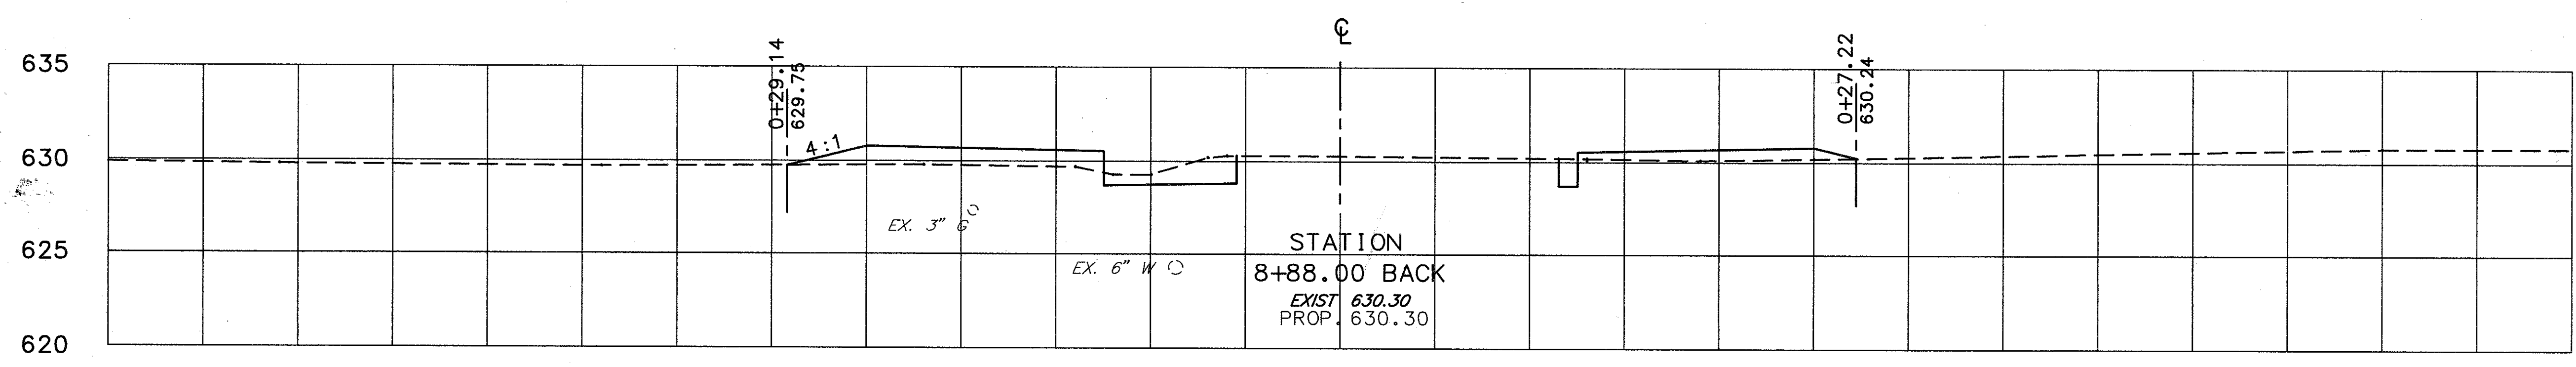

STATION
8+88.00 BACK
EXIST 630.30
PROP. 630.30

END AREA	VOLUME	
	CUT	FILL
BACK ONLY	11.5	0.0
AHEAD	3.6	2.3
BACK	0.9	2.3
	11.4	17.2

-0+65 -0+60 -0+55 -0+50 -0+45 -0+40 -0+35 -0+30 -0+25 -0+20 -0+15 -0+10 -0+05 0+00 0+05 0+10 0+15 0+20 0+25 0+30 0+35 0+40 0+45 0+50 0+55 0+60 0+65

CROSS SECTIONS STA. 8+88.00 TO STA. 9+50.00

ERIE DRIVE