
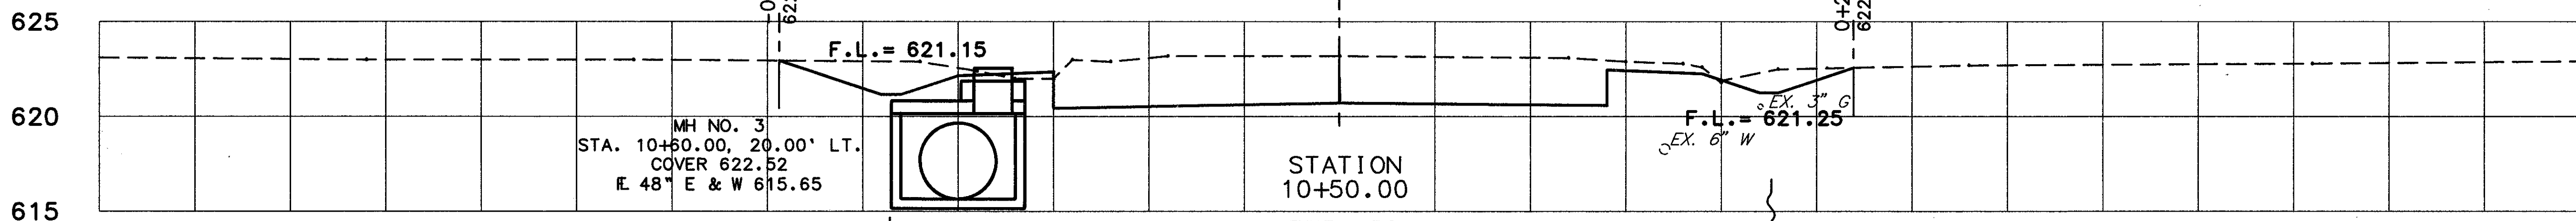
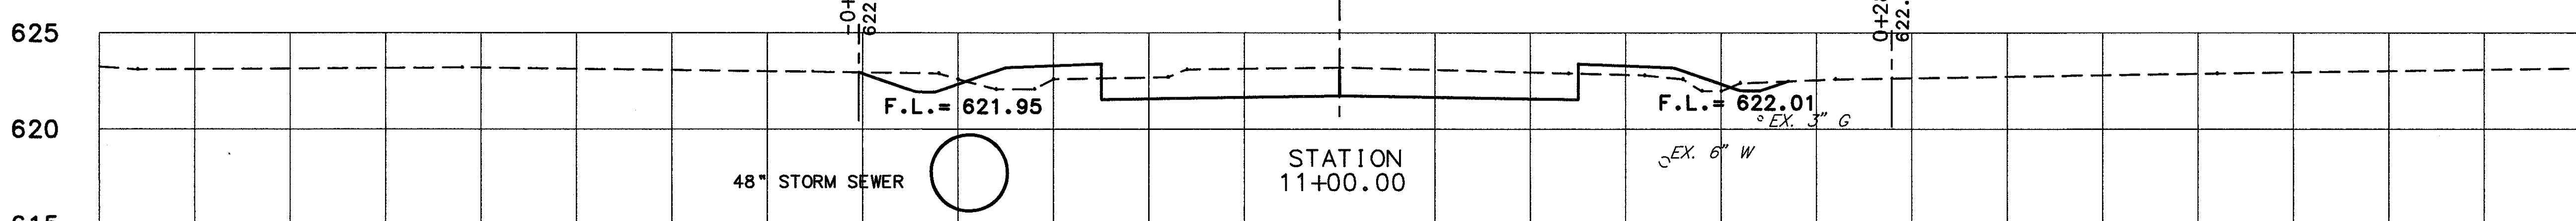
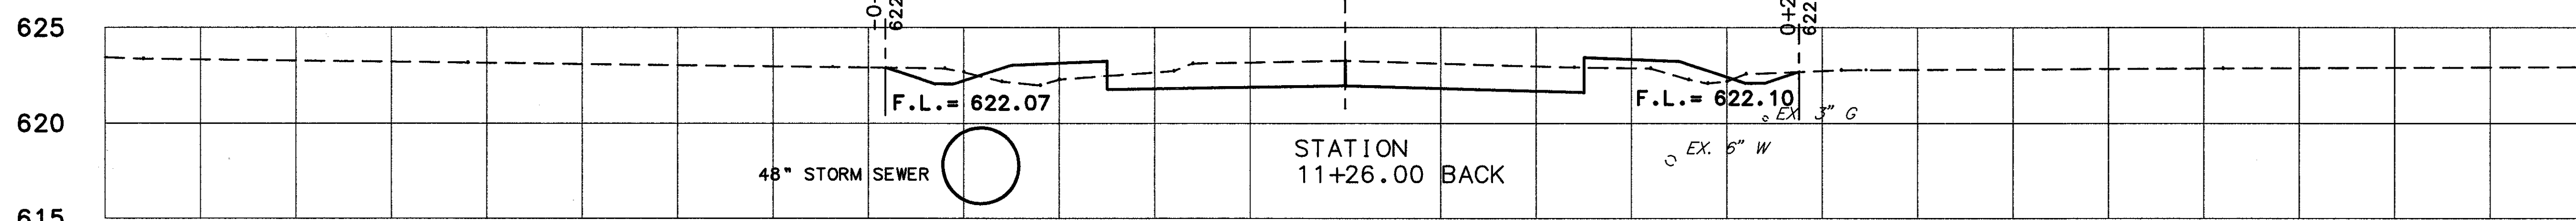
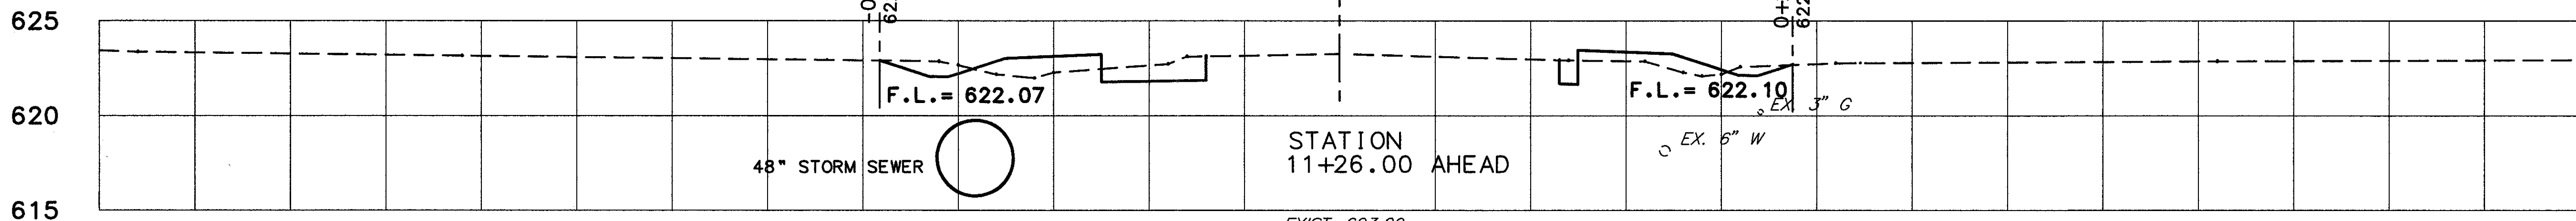


-0+65 -0+60 -0+55 -0+50 -0+45 -0+40 -0+35 -0+30 -0+25 -0+20 -0+15 -0+10 -0+05 0+00 0+05 0+10 0+15 0+20 0+25 0+30 0+35 0+40 0+45 0+50 0+55

CALC. BY MLM
DATE 3/90
CHKD. BY JKL
DATE 4/90

LAK - 306 - 7.12

OHIO
FHWA REGION 5
239
452

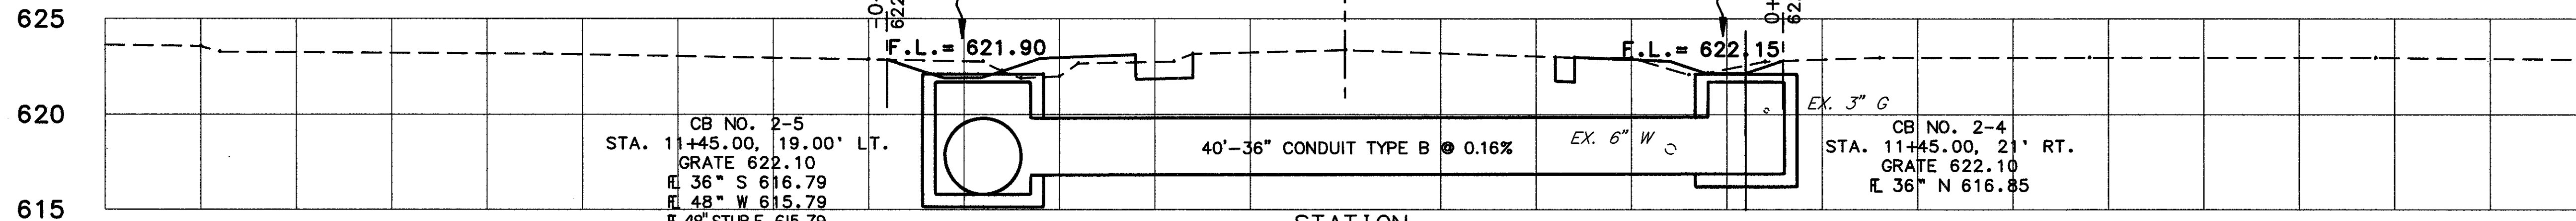

ELEVATION	END AREA		VOLUME	
	CUT	FILL	CUT	FILL
625				
620	1.0	0.6		
615			8.4	7.2
625				
620 AHEAD	1.1	1.2		
615				
625				
620 BACK	4.0	9.2		
615				
625			36.1	44.8
620	4.3	1.1		
615				
625			119.1	10.0
620 AHEAD ONLY	10.0	0.1		
615				

-0+65 -0+60 -0+55 -0+50 -0+45 -0+40 -0+35 -0+30 -0+25 -0+20 -0+15 -0+10 -0+05 0+00 0+05 0+10 0+15 0+20 0+25 0+30 0+35 0+40 0+45 0+50 0+55 0+60 0+65

CROSS SECTIONS STA. 10+50 TO STA. 11+50

TEXAS AVENUE