
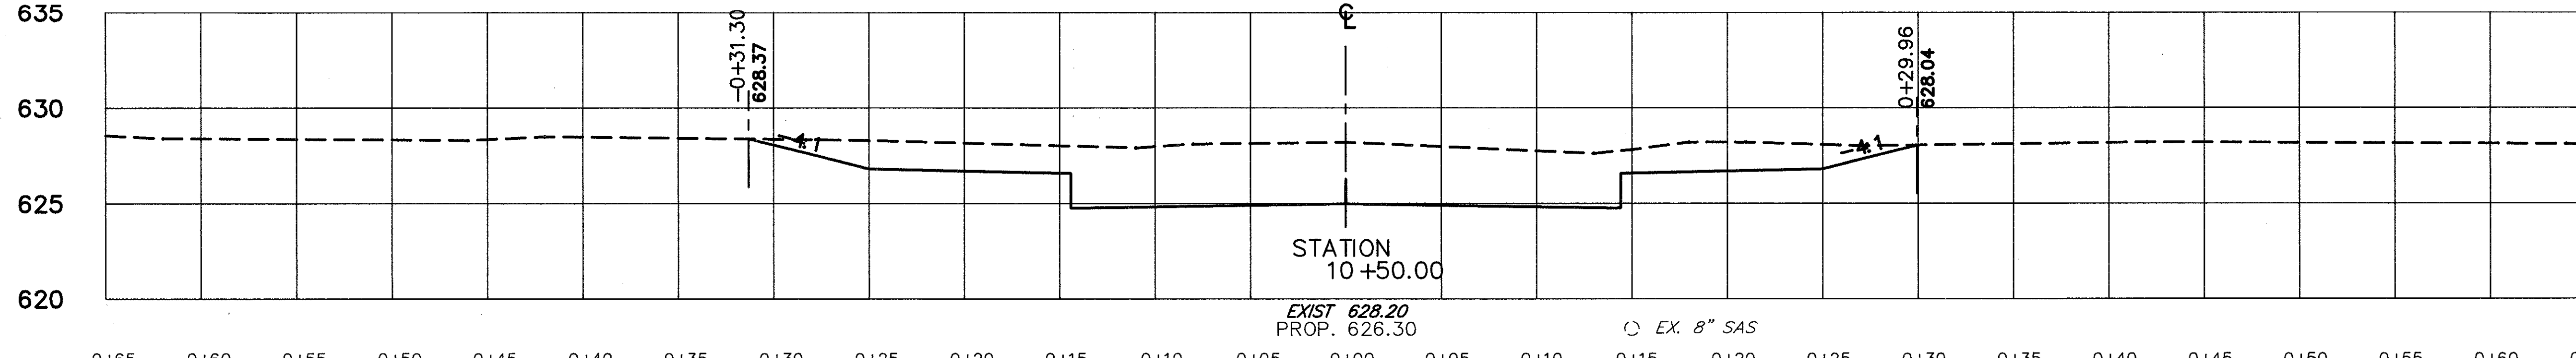
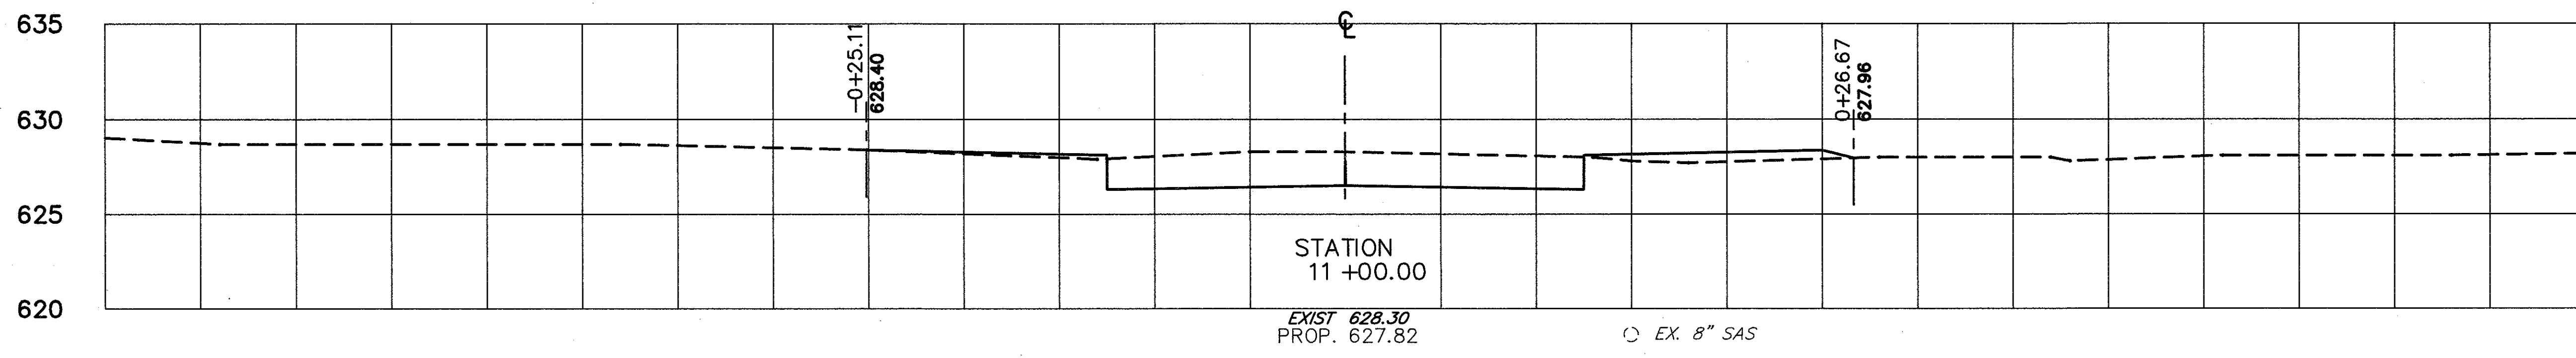
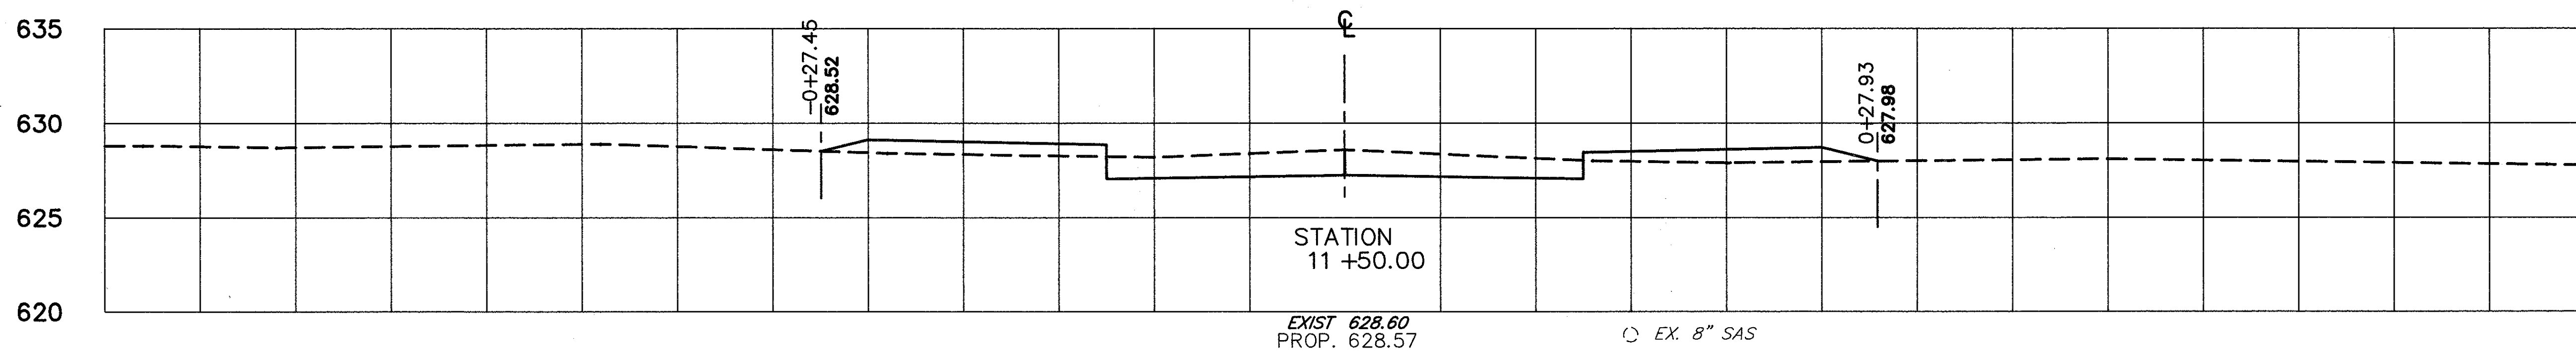
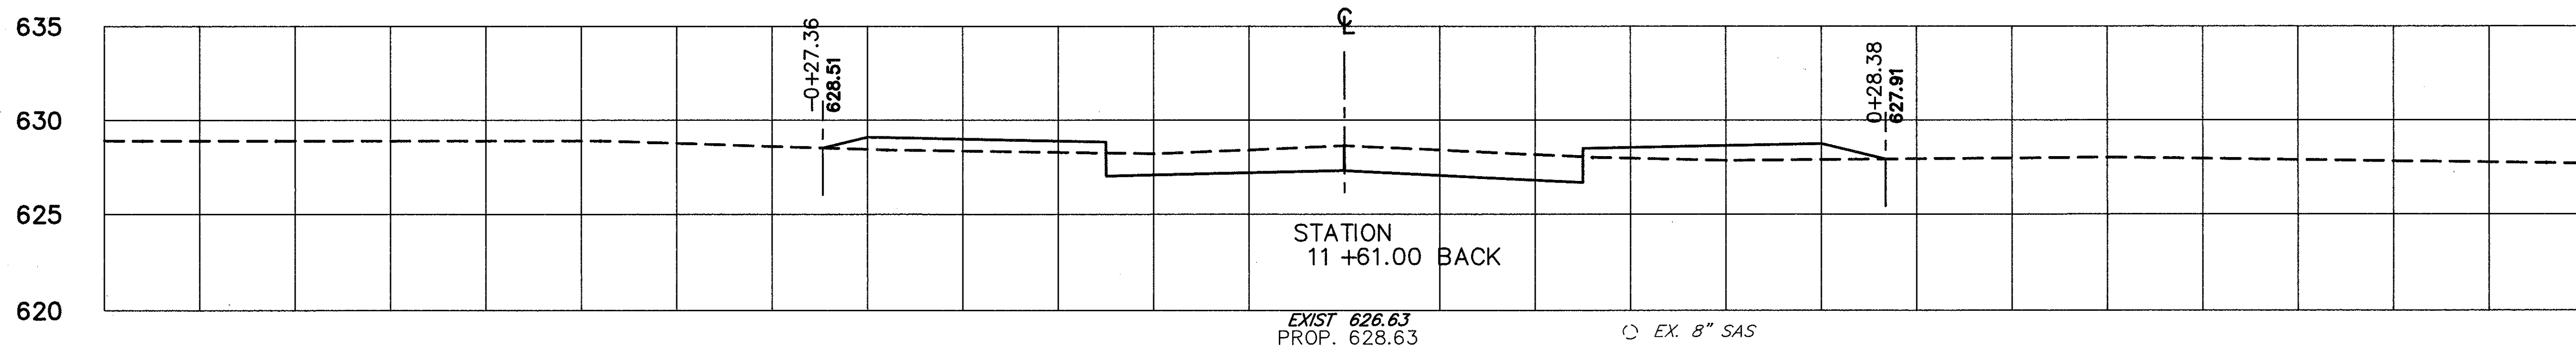
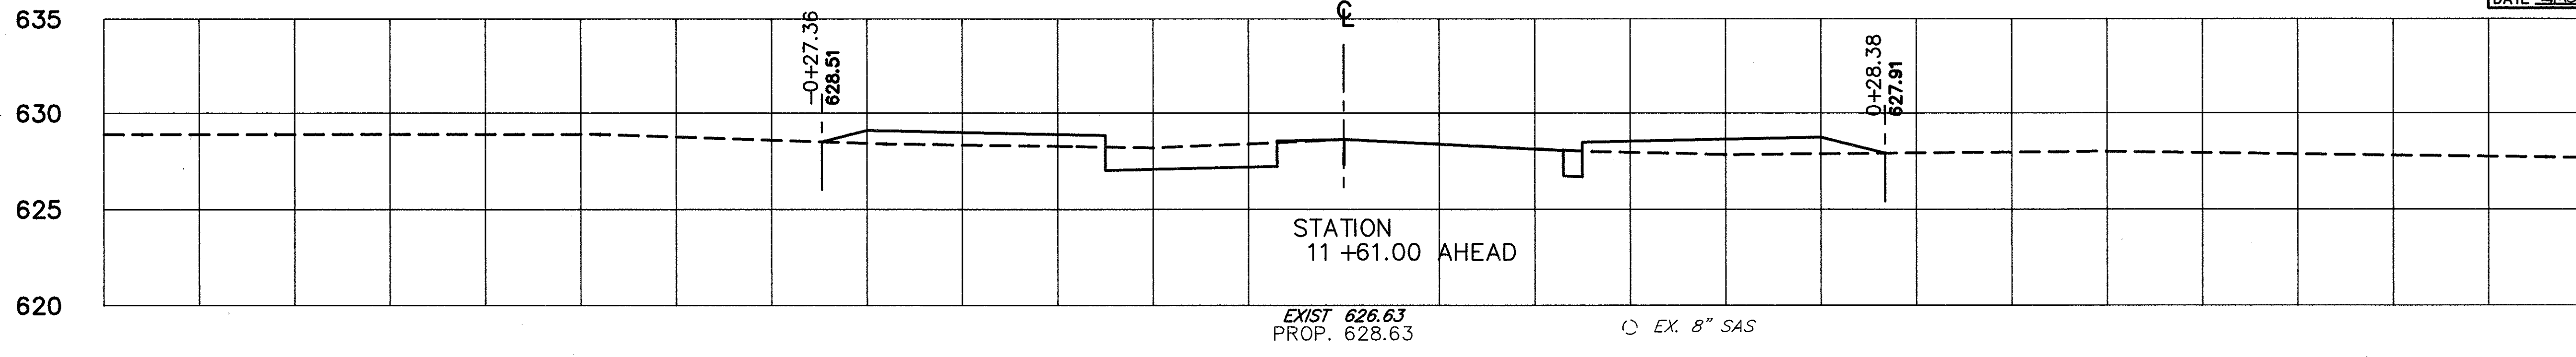


-0+65 -0+60 -0+55 -0+50 -0+45 -0+40 -0+35 -0+30 -0+25 -0+20 -0+15 -0+10 -0+05 0+00 0+05 0+10 0+15 0+20 0+25 0+30 0+35 0+40 0+45 0+50 0+55

CALC. BY M.M.
DATE 3/90
CHKD. BY D.W.
DATE 4/90

LAK - 306 - 7.12

OHIO
FHWA REGION 5

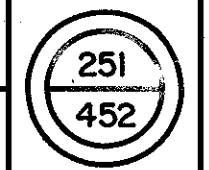

	END AREA		VOLUME	
	CUT	FILL	CUT	FILL
AHEAD	1.4	2.1		
BACK	2.6	2.1		
			12.8	7.6
	3.3	2.0		
			69.1	24.2
	5.0	0.9		
			159.9	7.5
AHEAD ONLY	14.2	0.0		

-0+65 -0+60 -0+55 -0+50 -0+45 -0+40 -0+35 -0+30 -0+25 -0+20 -0+15 -0+10 -0+05 0+00 0+05 0+10 0+15 0+20 0+25 0+30 0+35 0+40 0+45 0+50 0+55 0+60 0+65

CROSS SECTIONS STA. 10+50 TO STA. 11+61

COLE DRIVE