
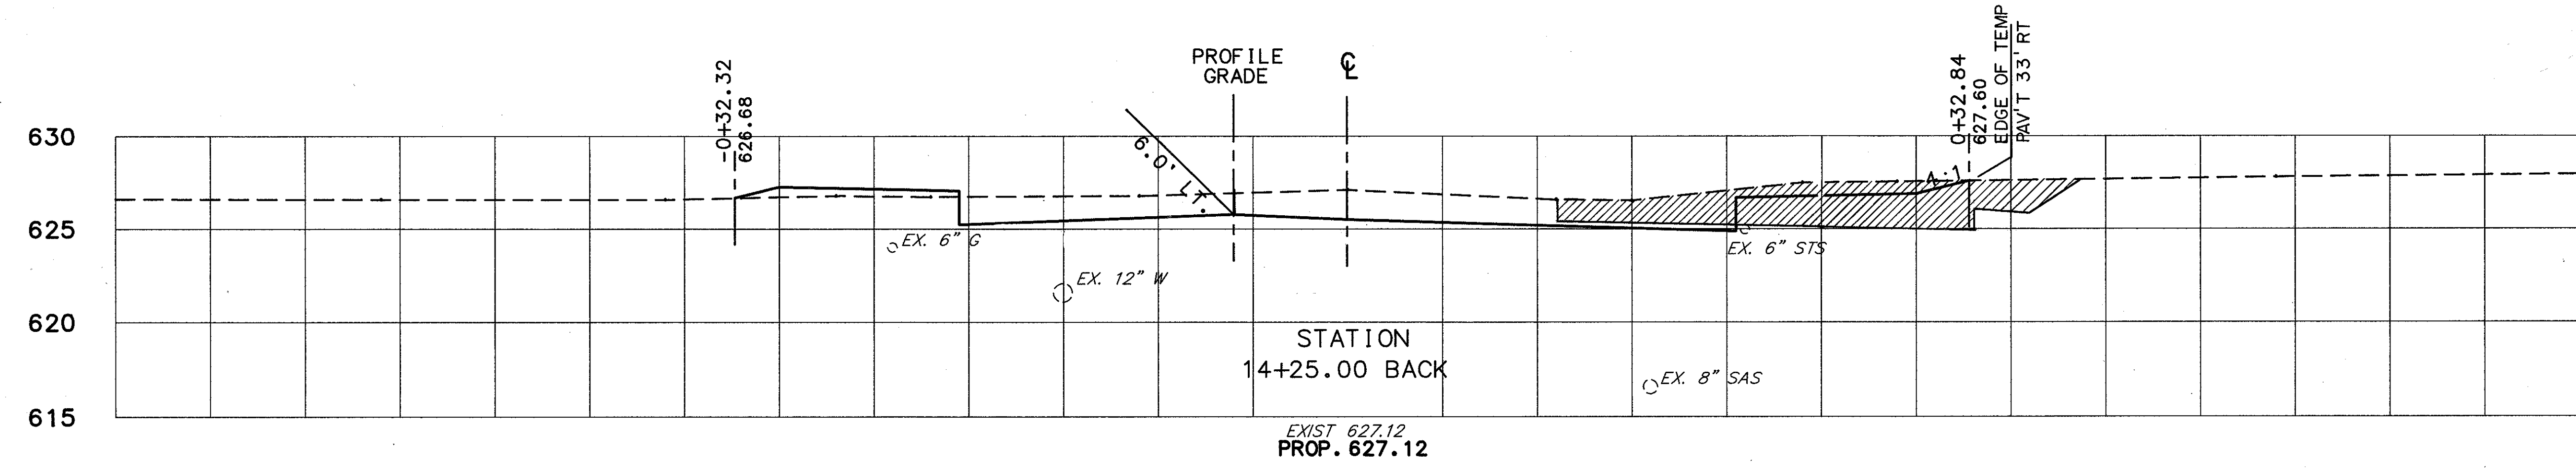
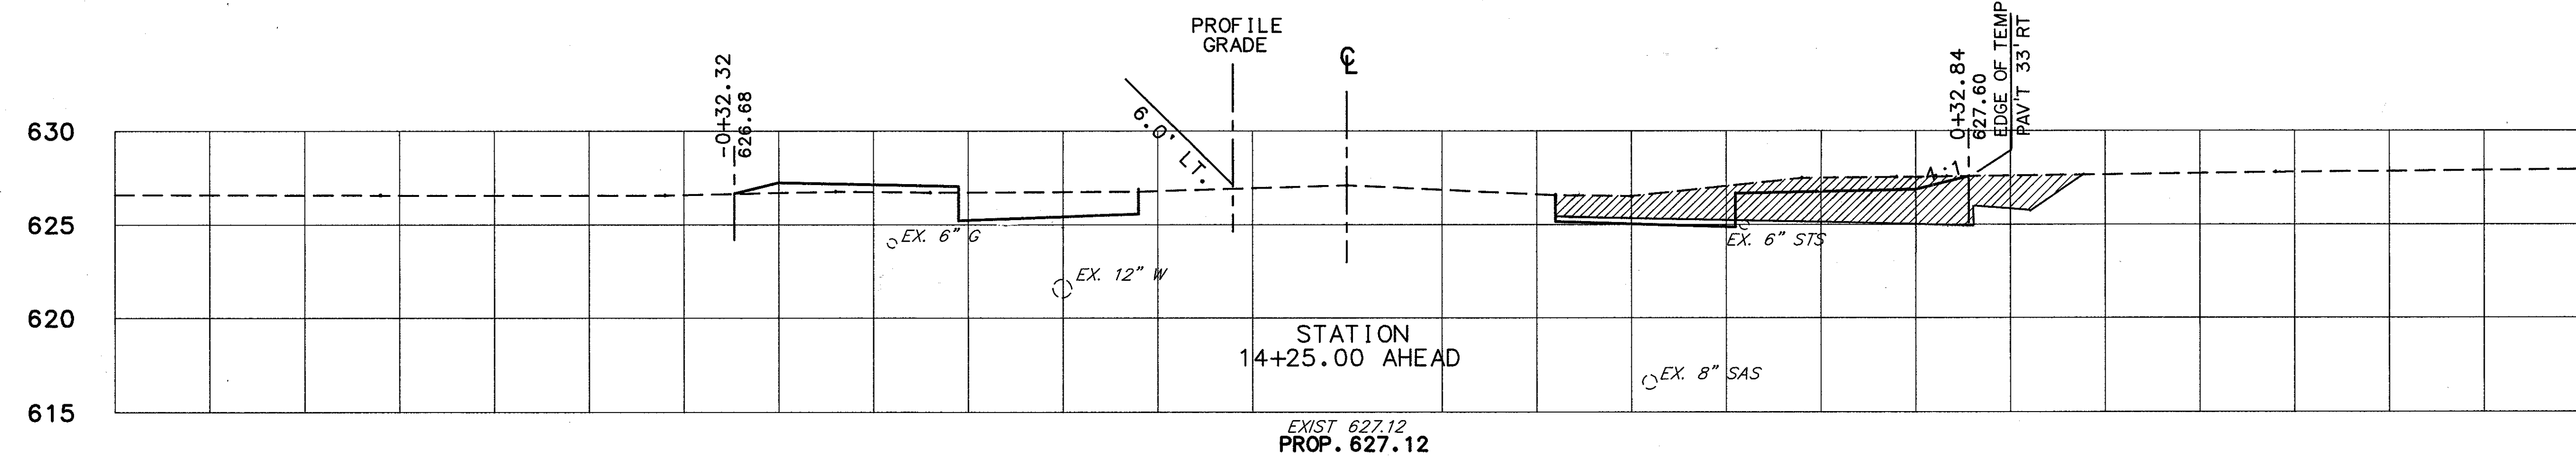
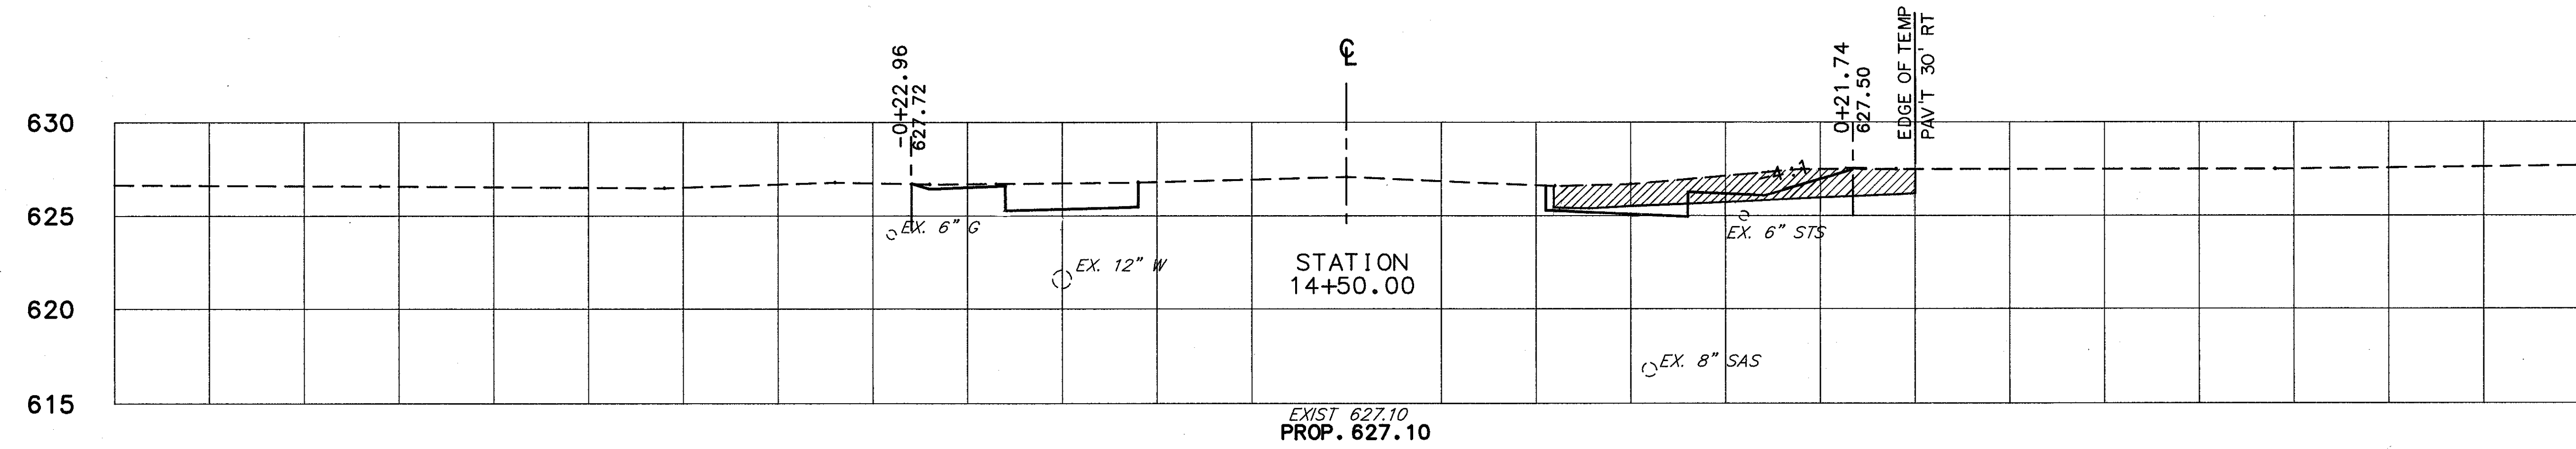
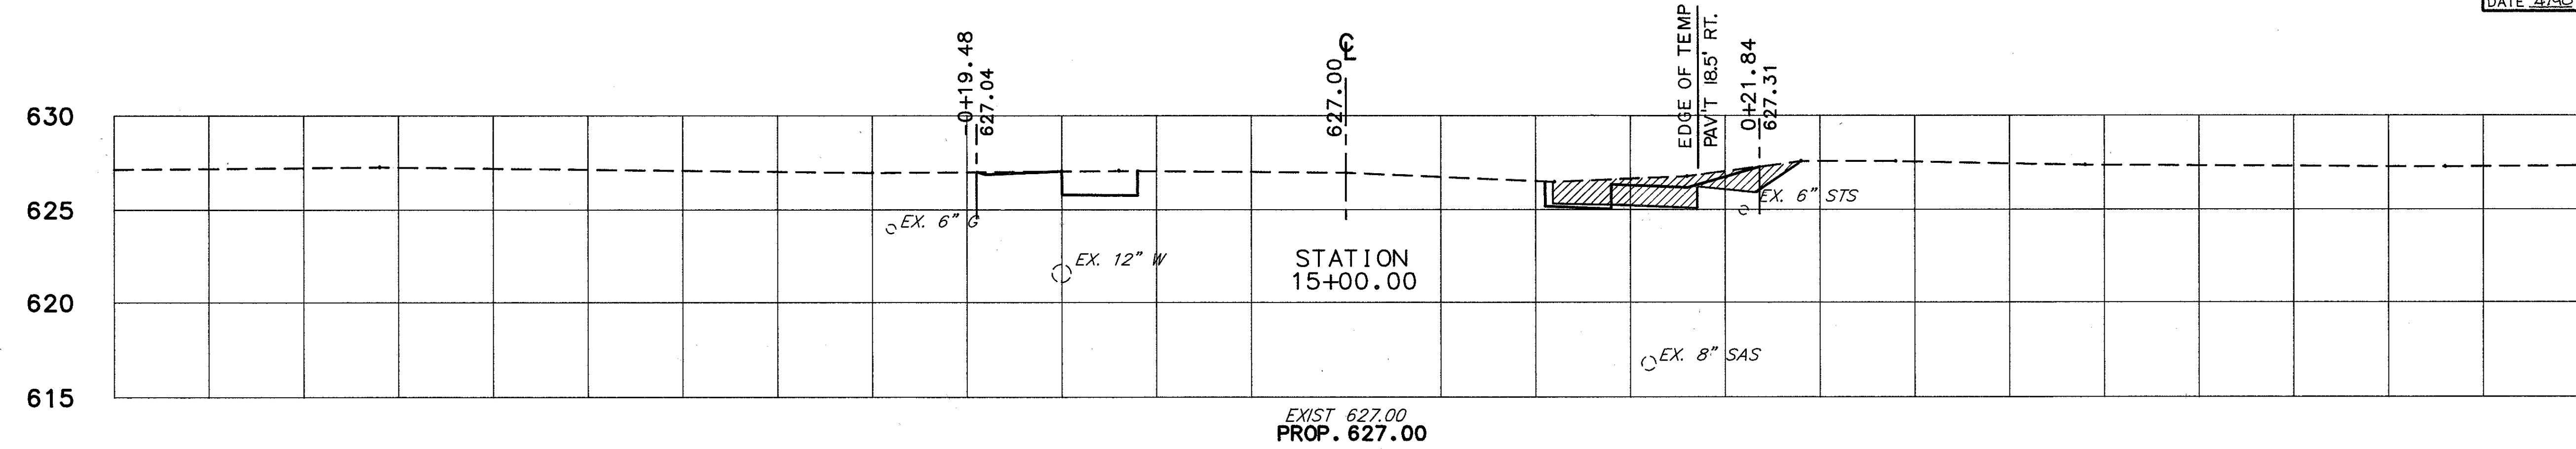


-0+65 -0+60 -0+55 -0+50 -0+45 -0+40 -0+35 -0+30 -0+25 -0+20 -0+15 -0+10 -0+05 0+00 0+05 0+10 0+15 0+20 0+25 0+30 0+35 0+40 0+45 0+50 0+55

CALC. BY MLM
DATE 3/90
CHKD. BY DJW
DATE 4/90

LAK - 306 - 7.12

OHIO
FHWA REGION 5

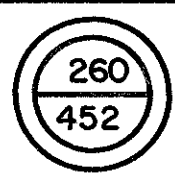

ELEVATION	END AREA		VOLUME	
	CUT	FILL	CUT	FILL
630				
625	1.5	0.0		
620				
615			39.2	0.0
AHEAD	4.0	0.4	30.0	1.7
BACK	7.4	0.5		
615			52.5	0.1

-0+65 -0+60 -0+55 -0+50 -0+45 -0+40 -0+35 -0+30 -0+25 -0+20 -0+15 -0+10 -0+05 0+00 0+05 0+10 0+15 0+20 0+25 0+30 0+35 0+40 0+45 0+50 0+55 0+60 0+65

CROSS SECTIONS STA. 14+25 TO STA. 15+00

LAKESHORE BLVD. (EAST)