

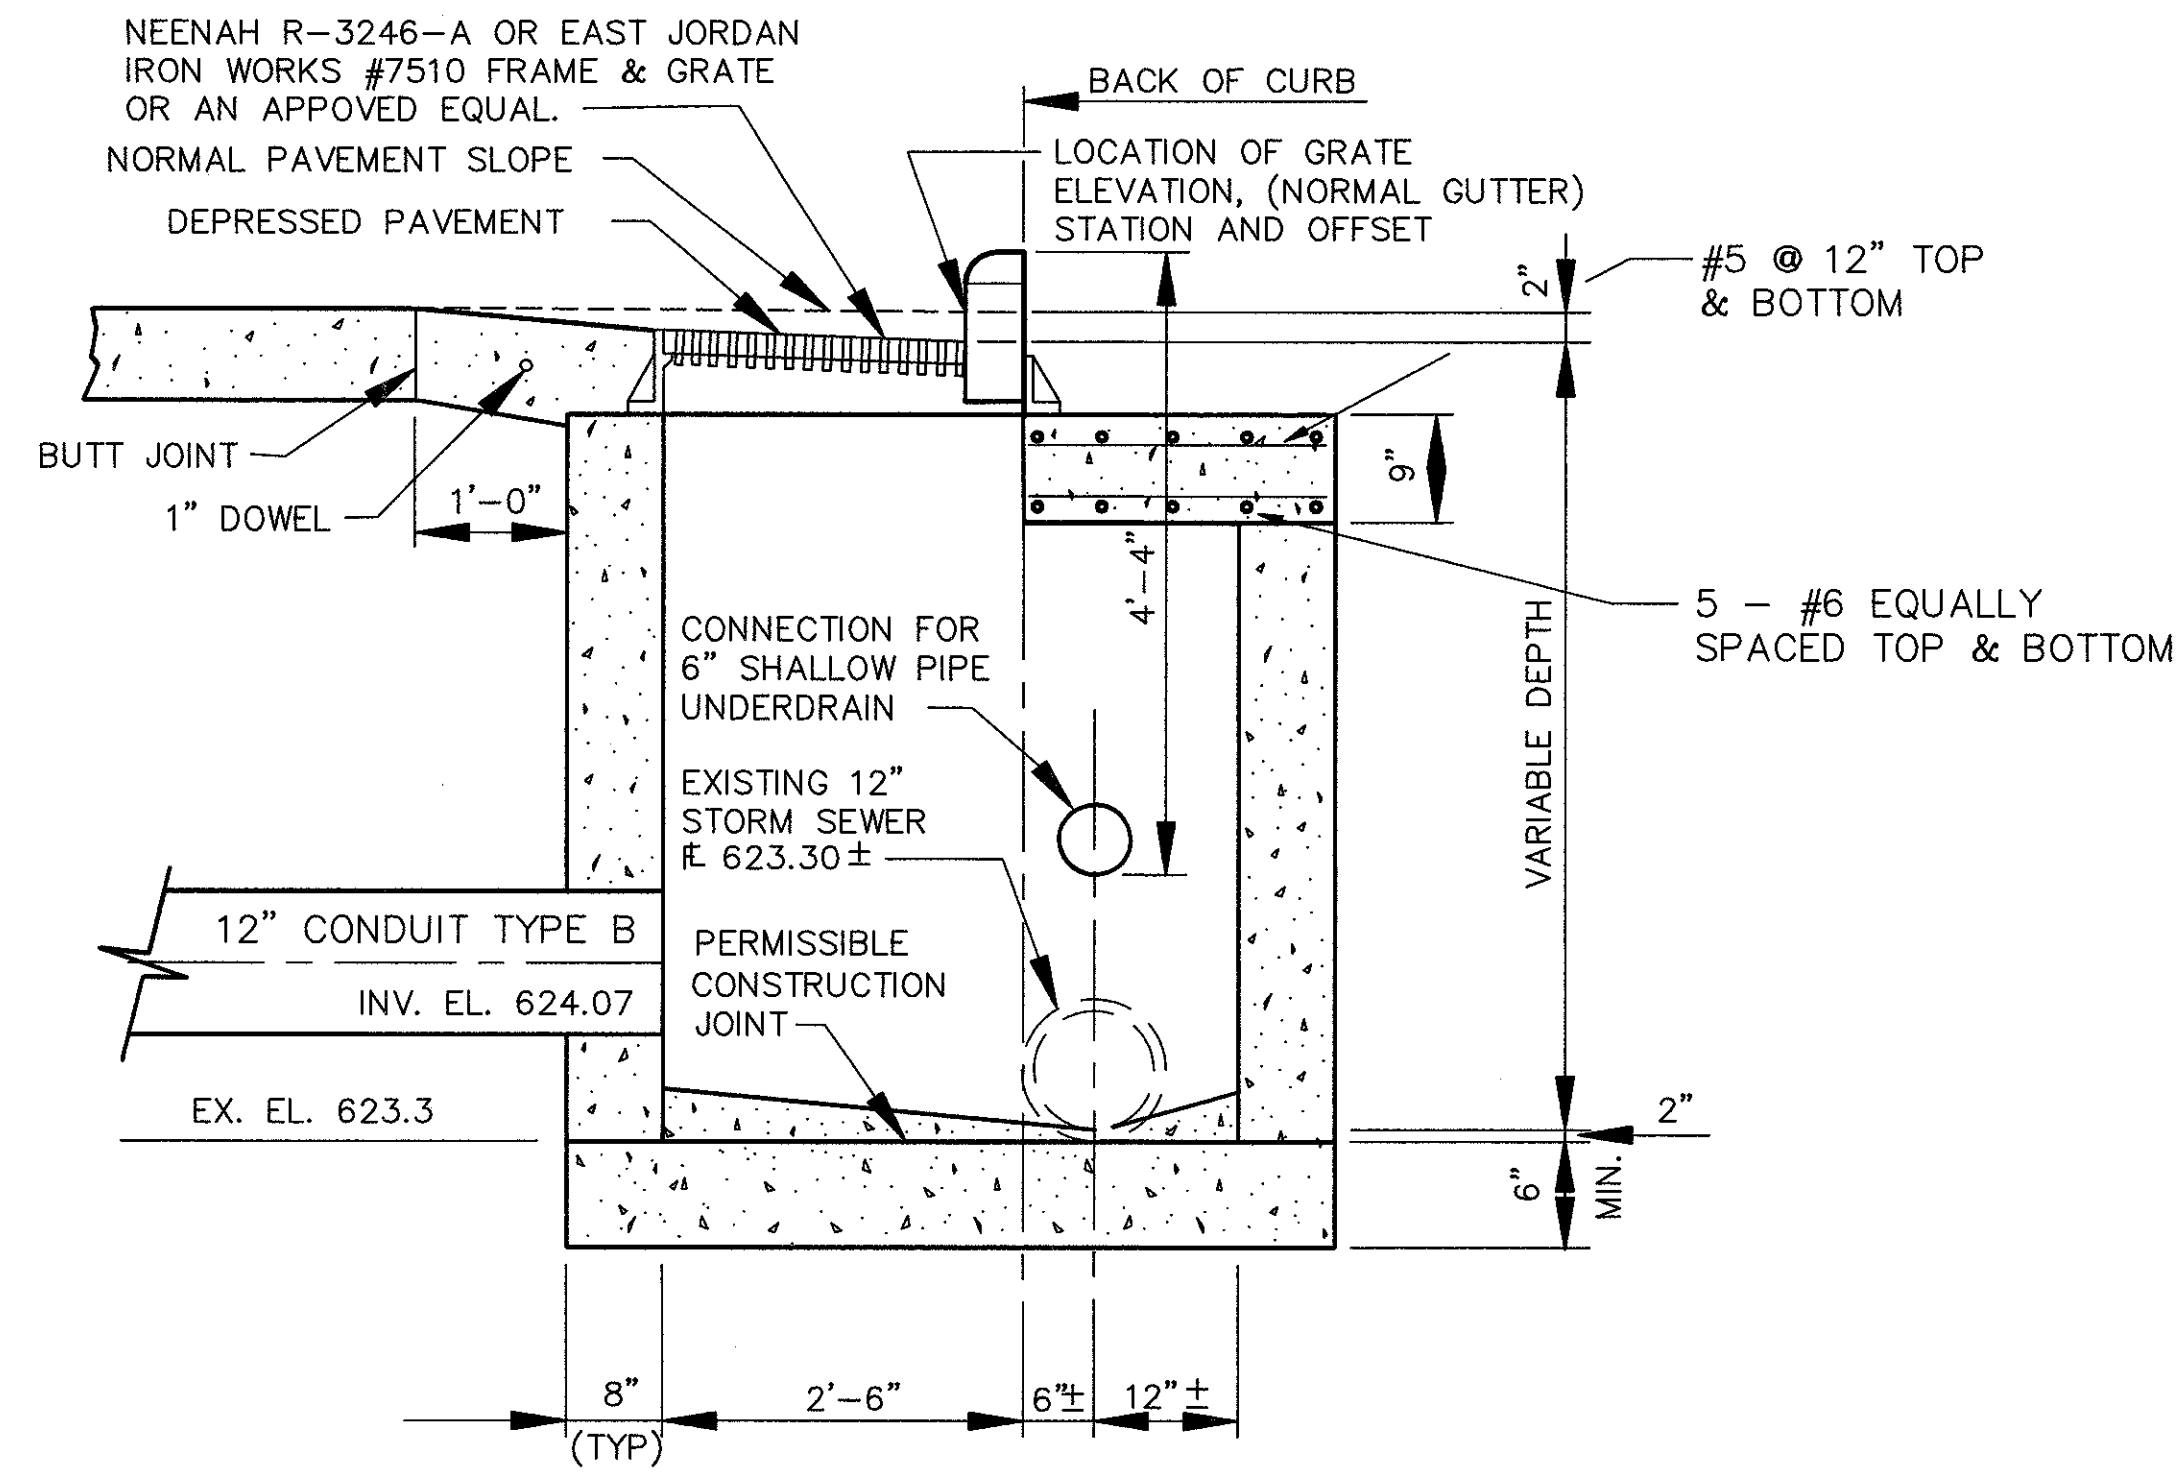



DRAINAGE DETAILS

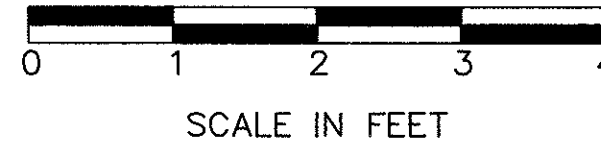


SECTION "A - A"

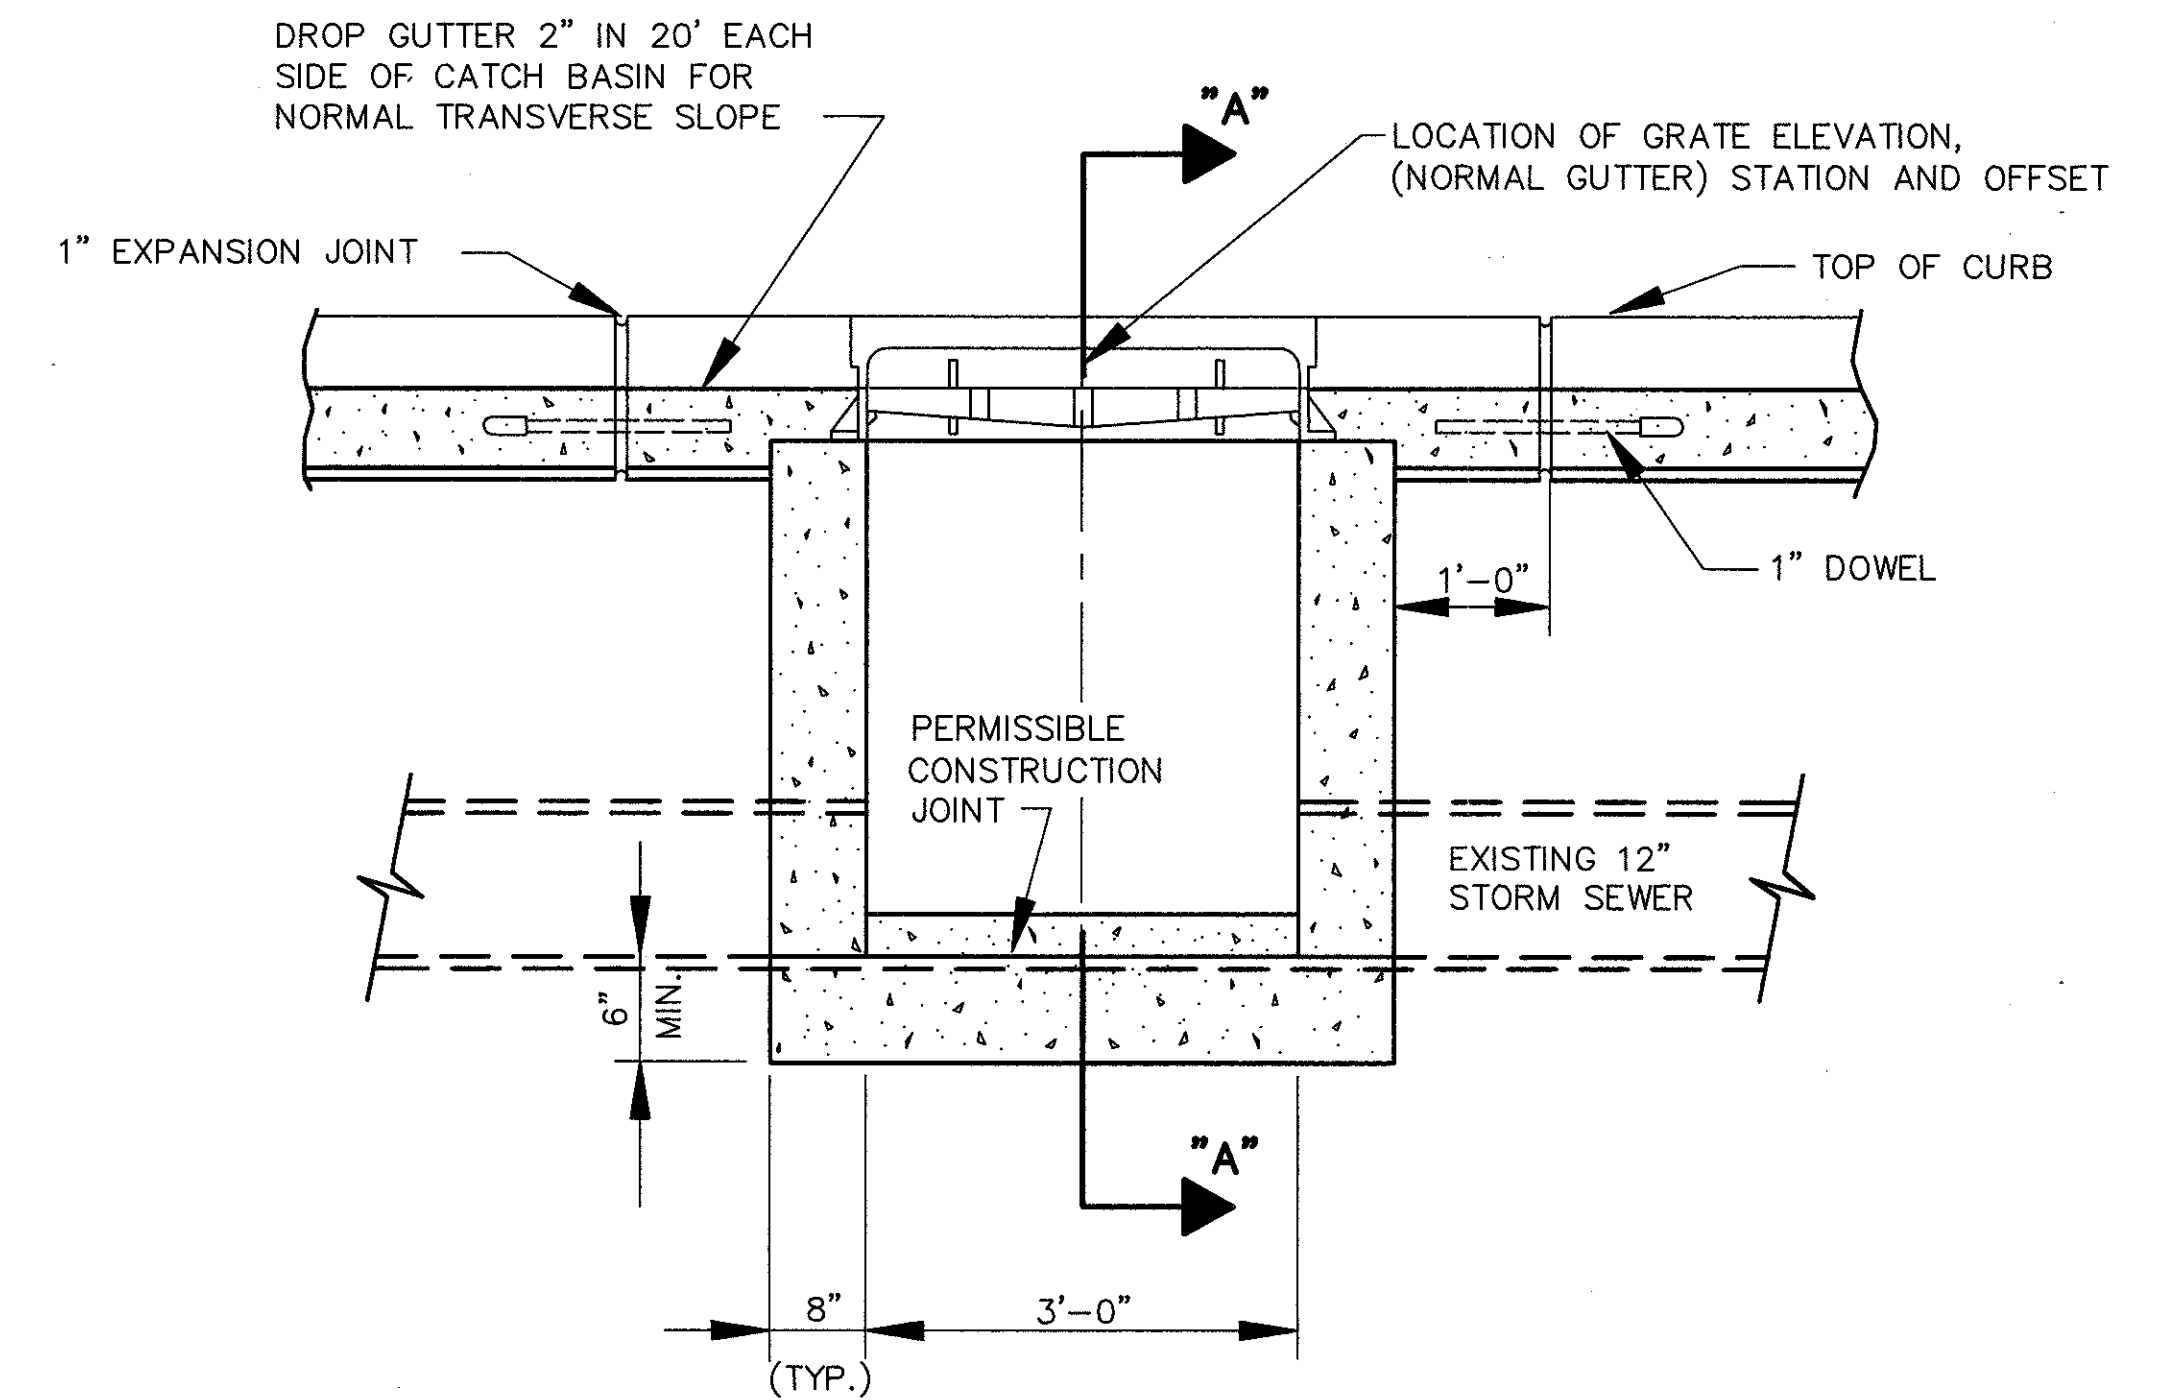

SECTION "C - C"

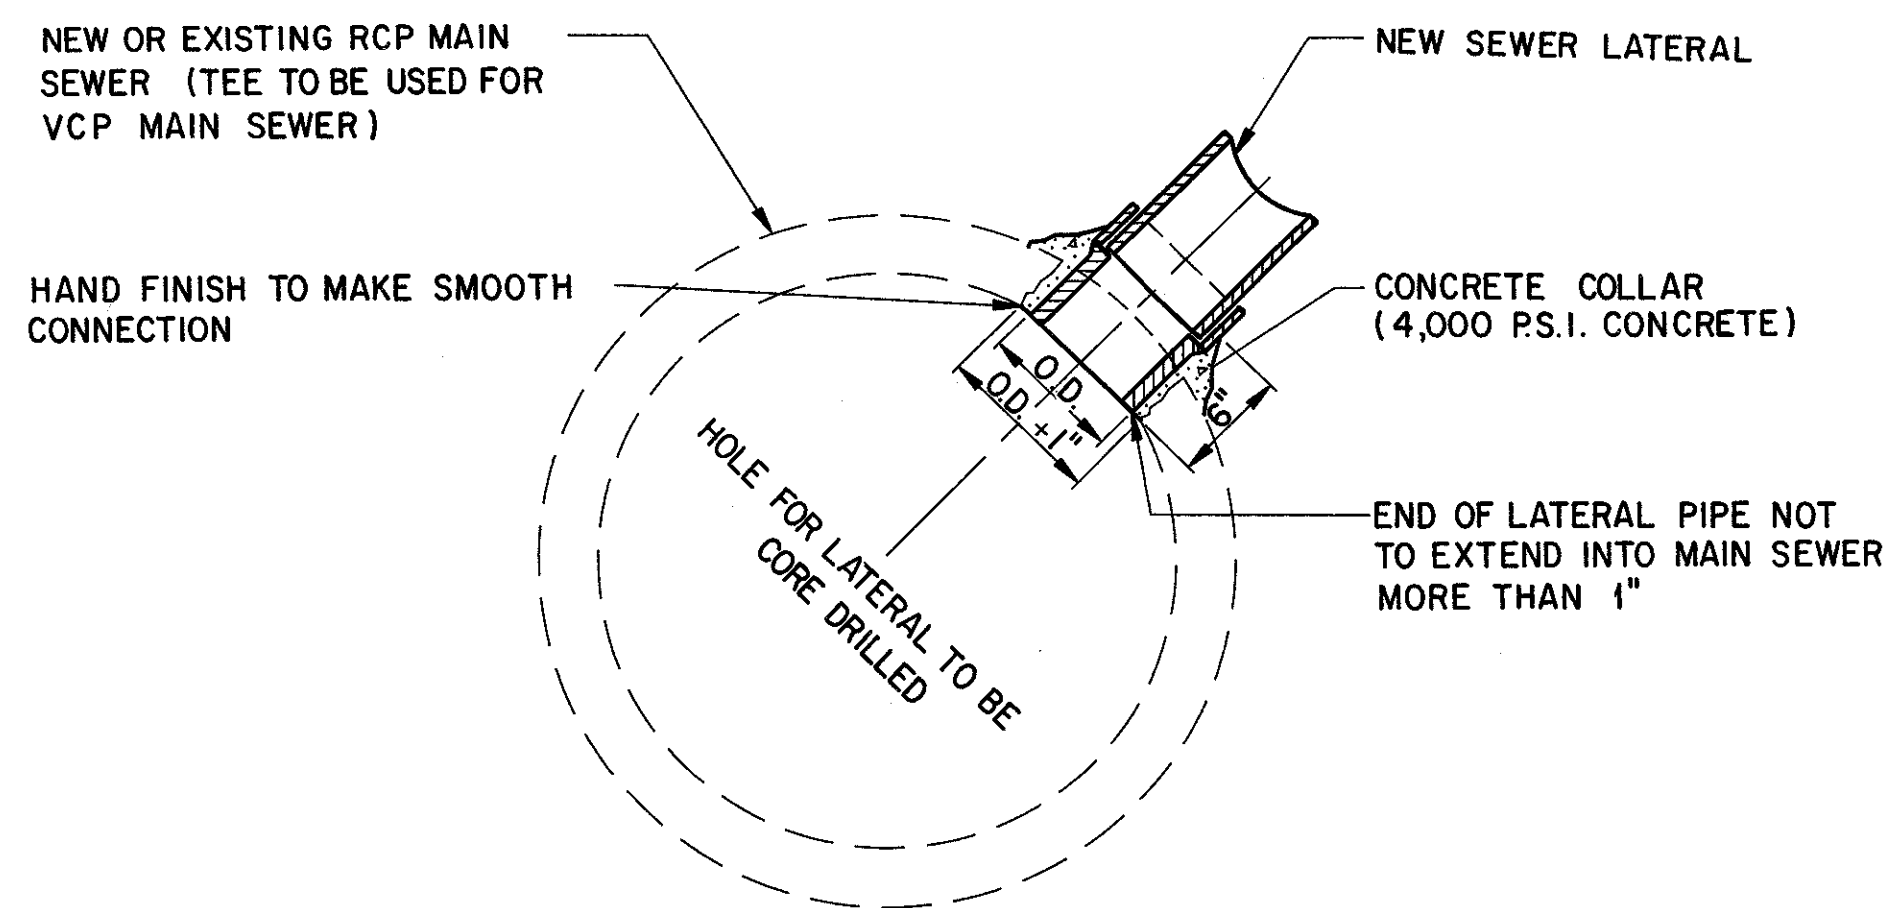

CONNECTION OF 6" STORM LATERALS
N.T.S.

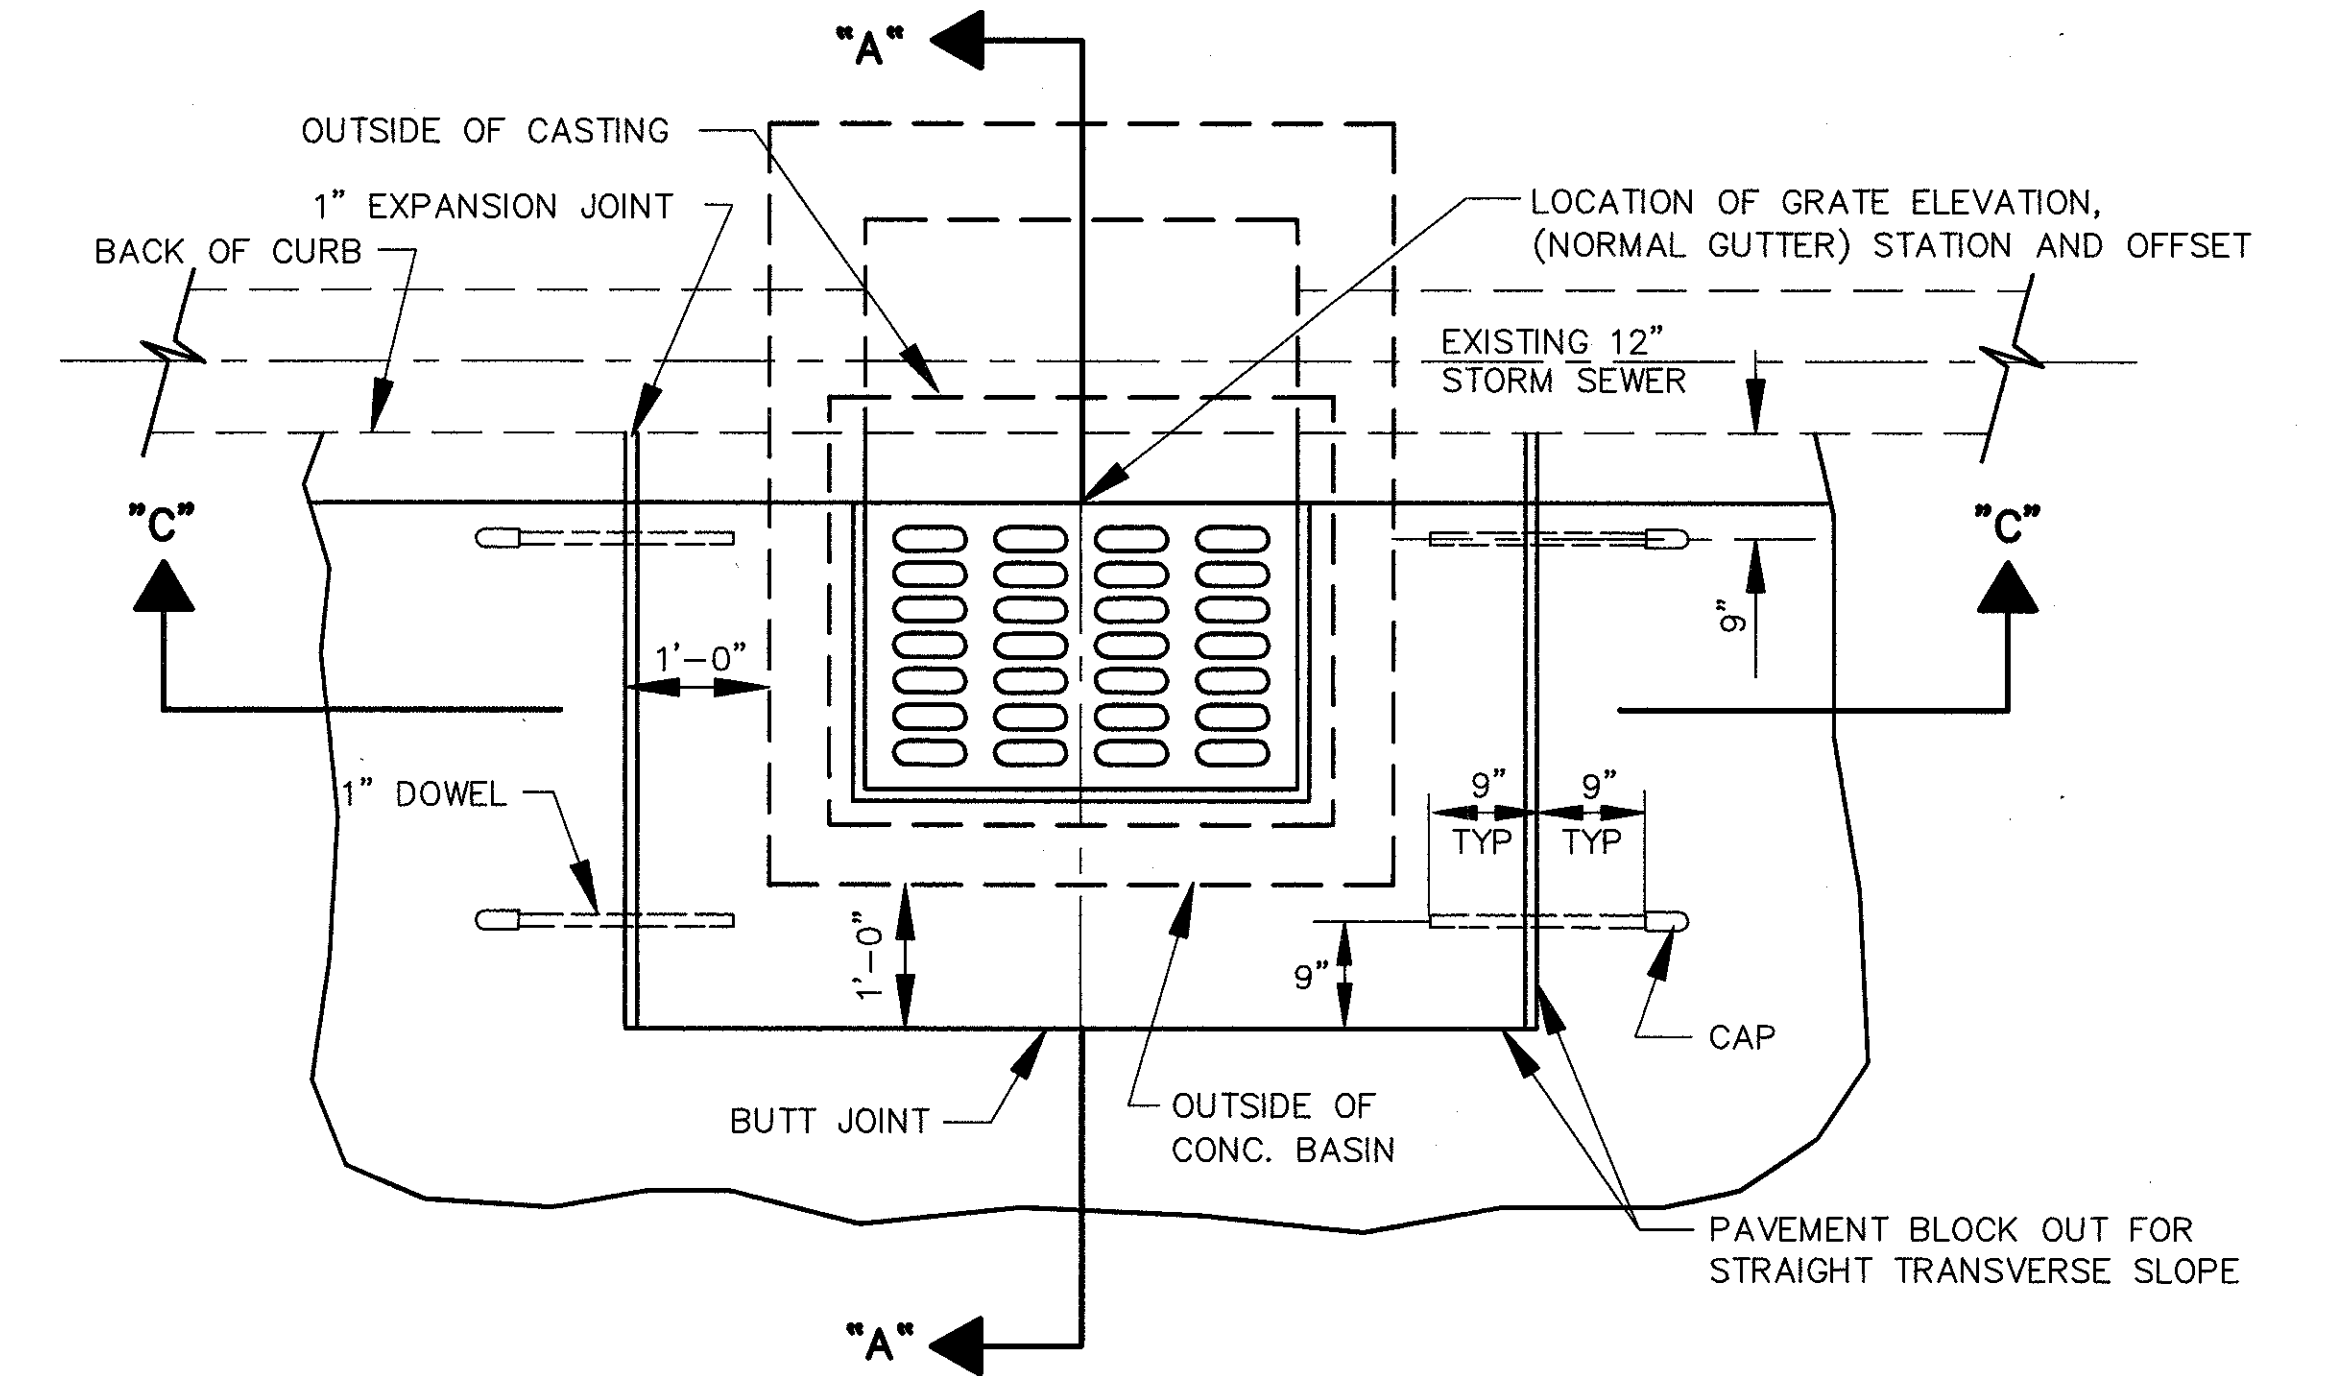

PLAN

CATCH BASIN, NO. 3A, AS PER PLAN, TYPE I
ENFIELD DRIVE STA. 9+09.00 12.50' RT.