
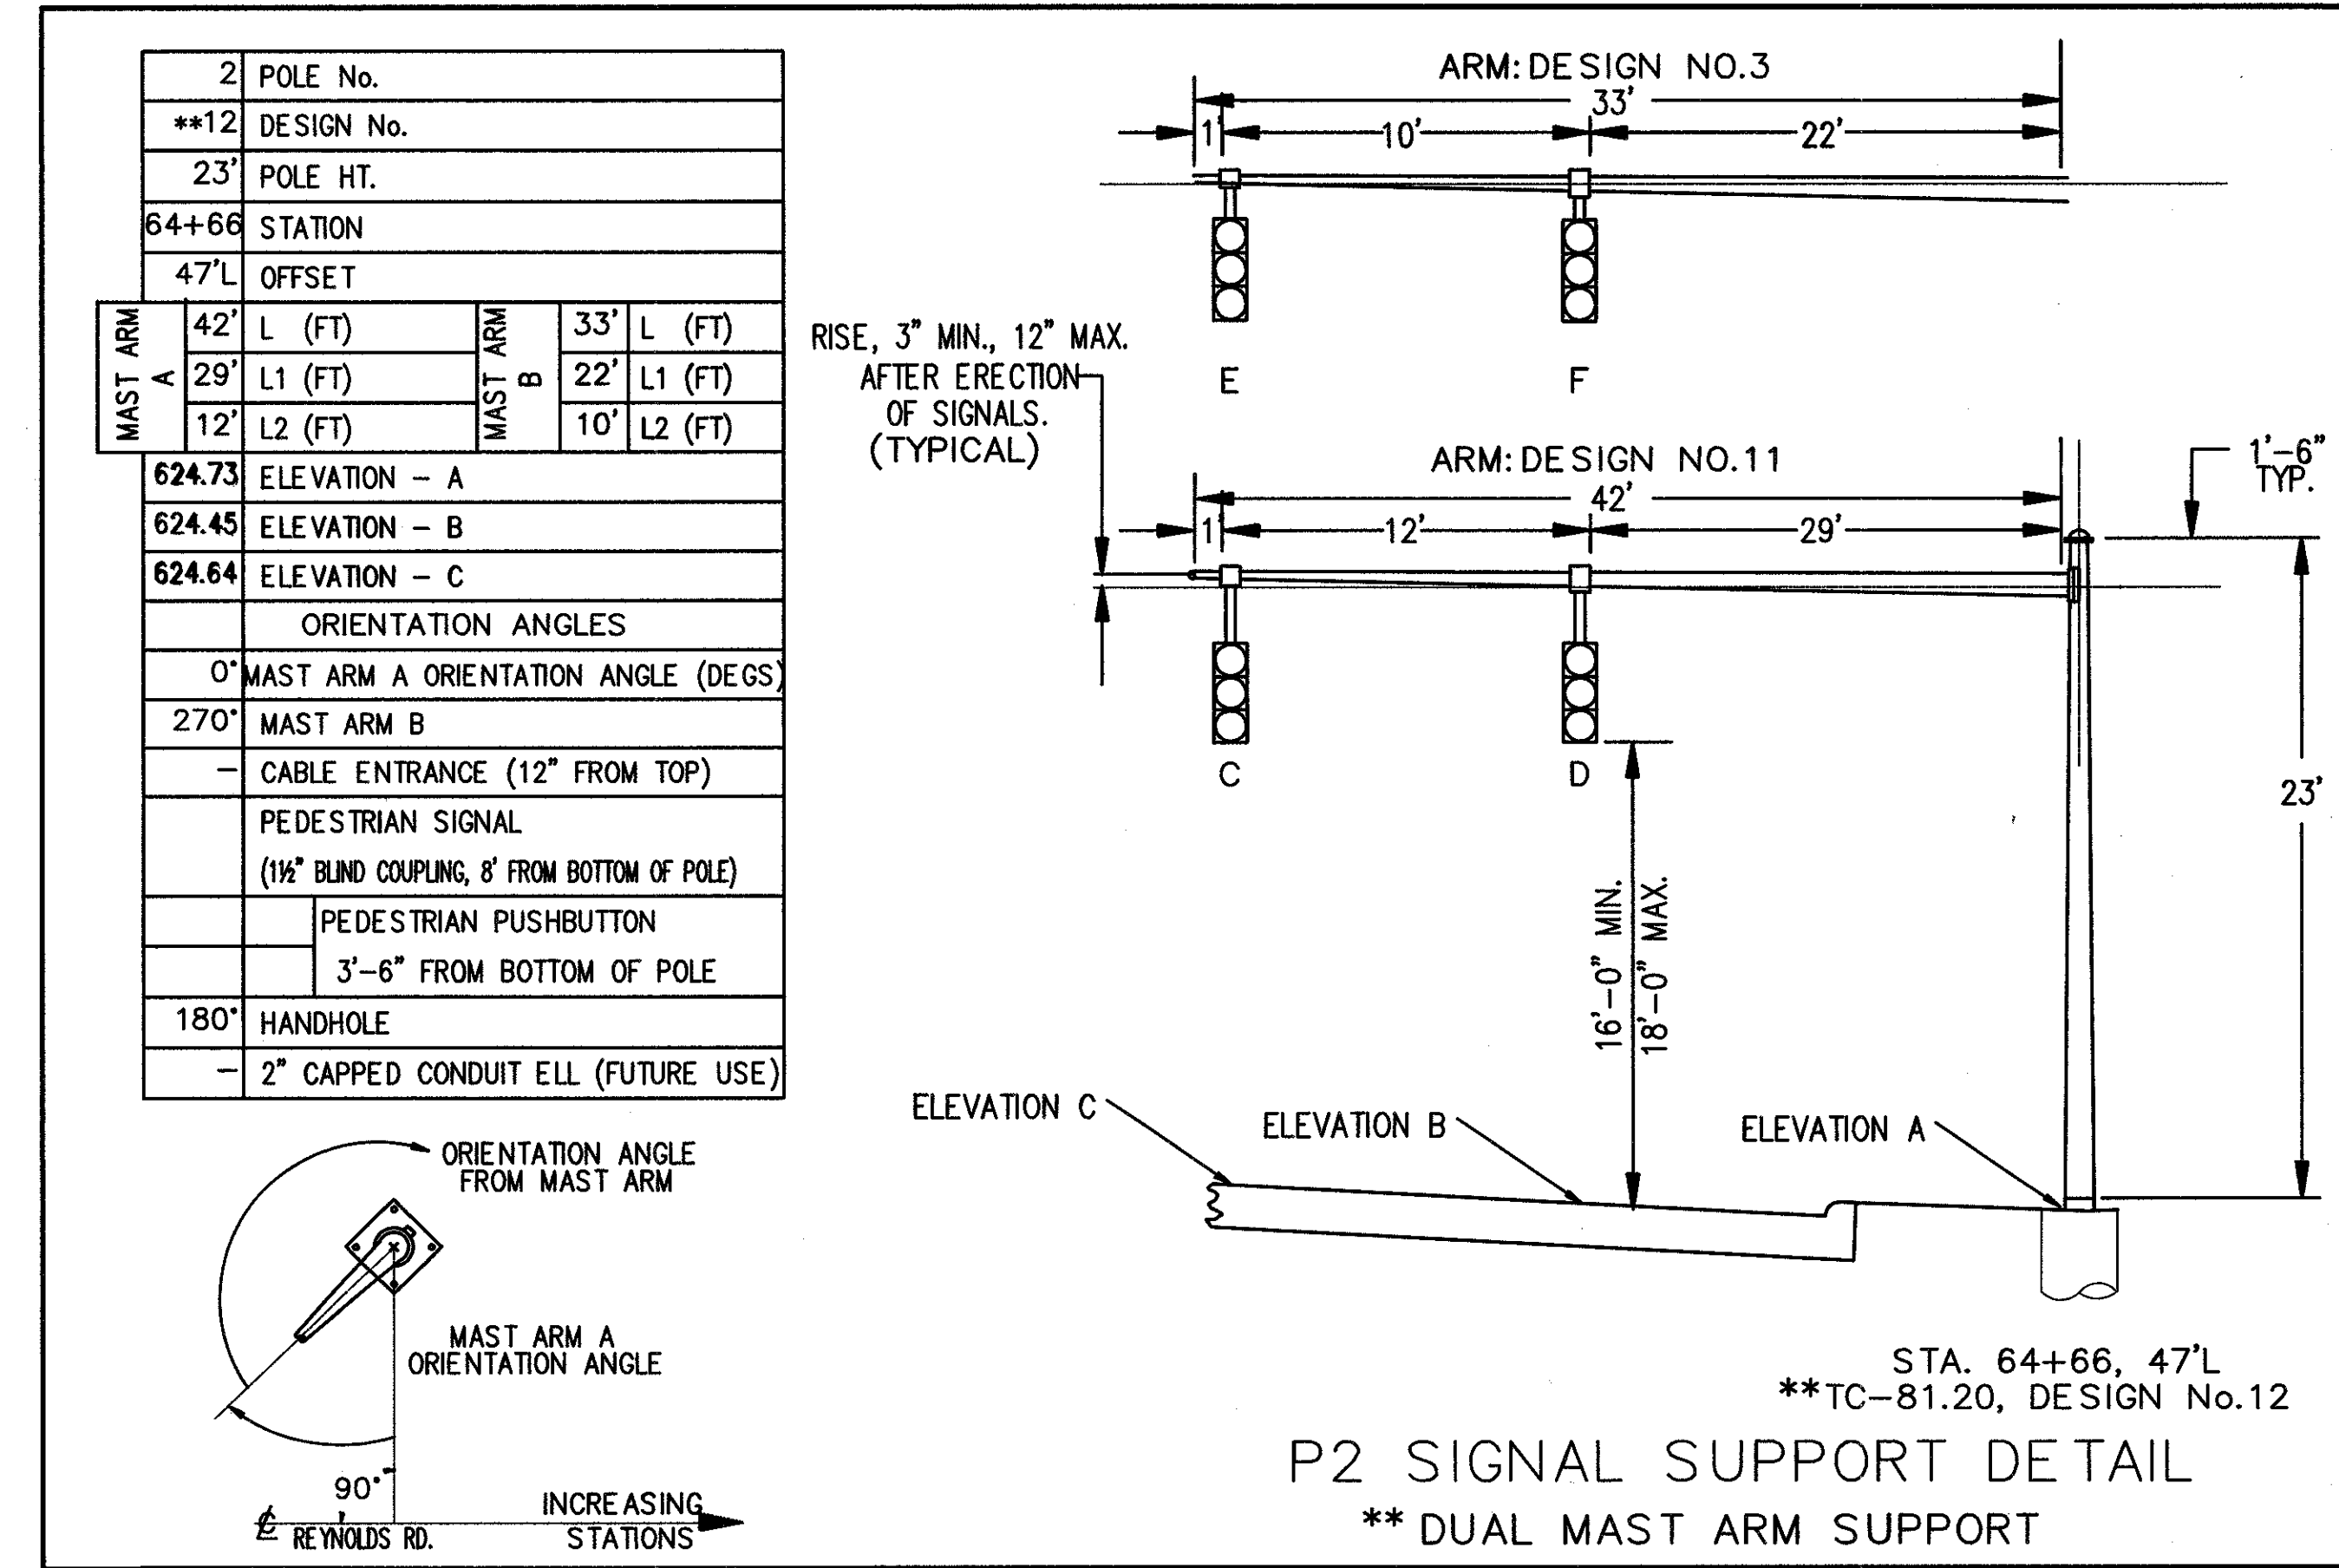


REYNOLDS ROAD & OHIO STREET SIGNAL SUPPORT DETAILS

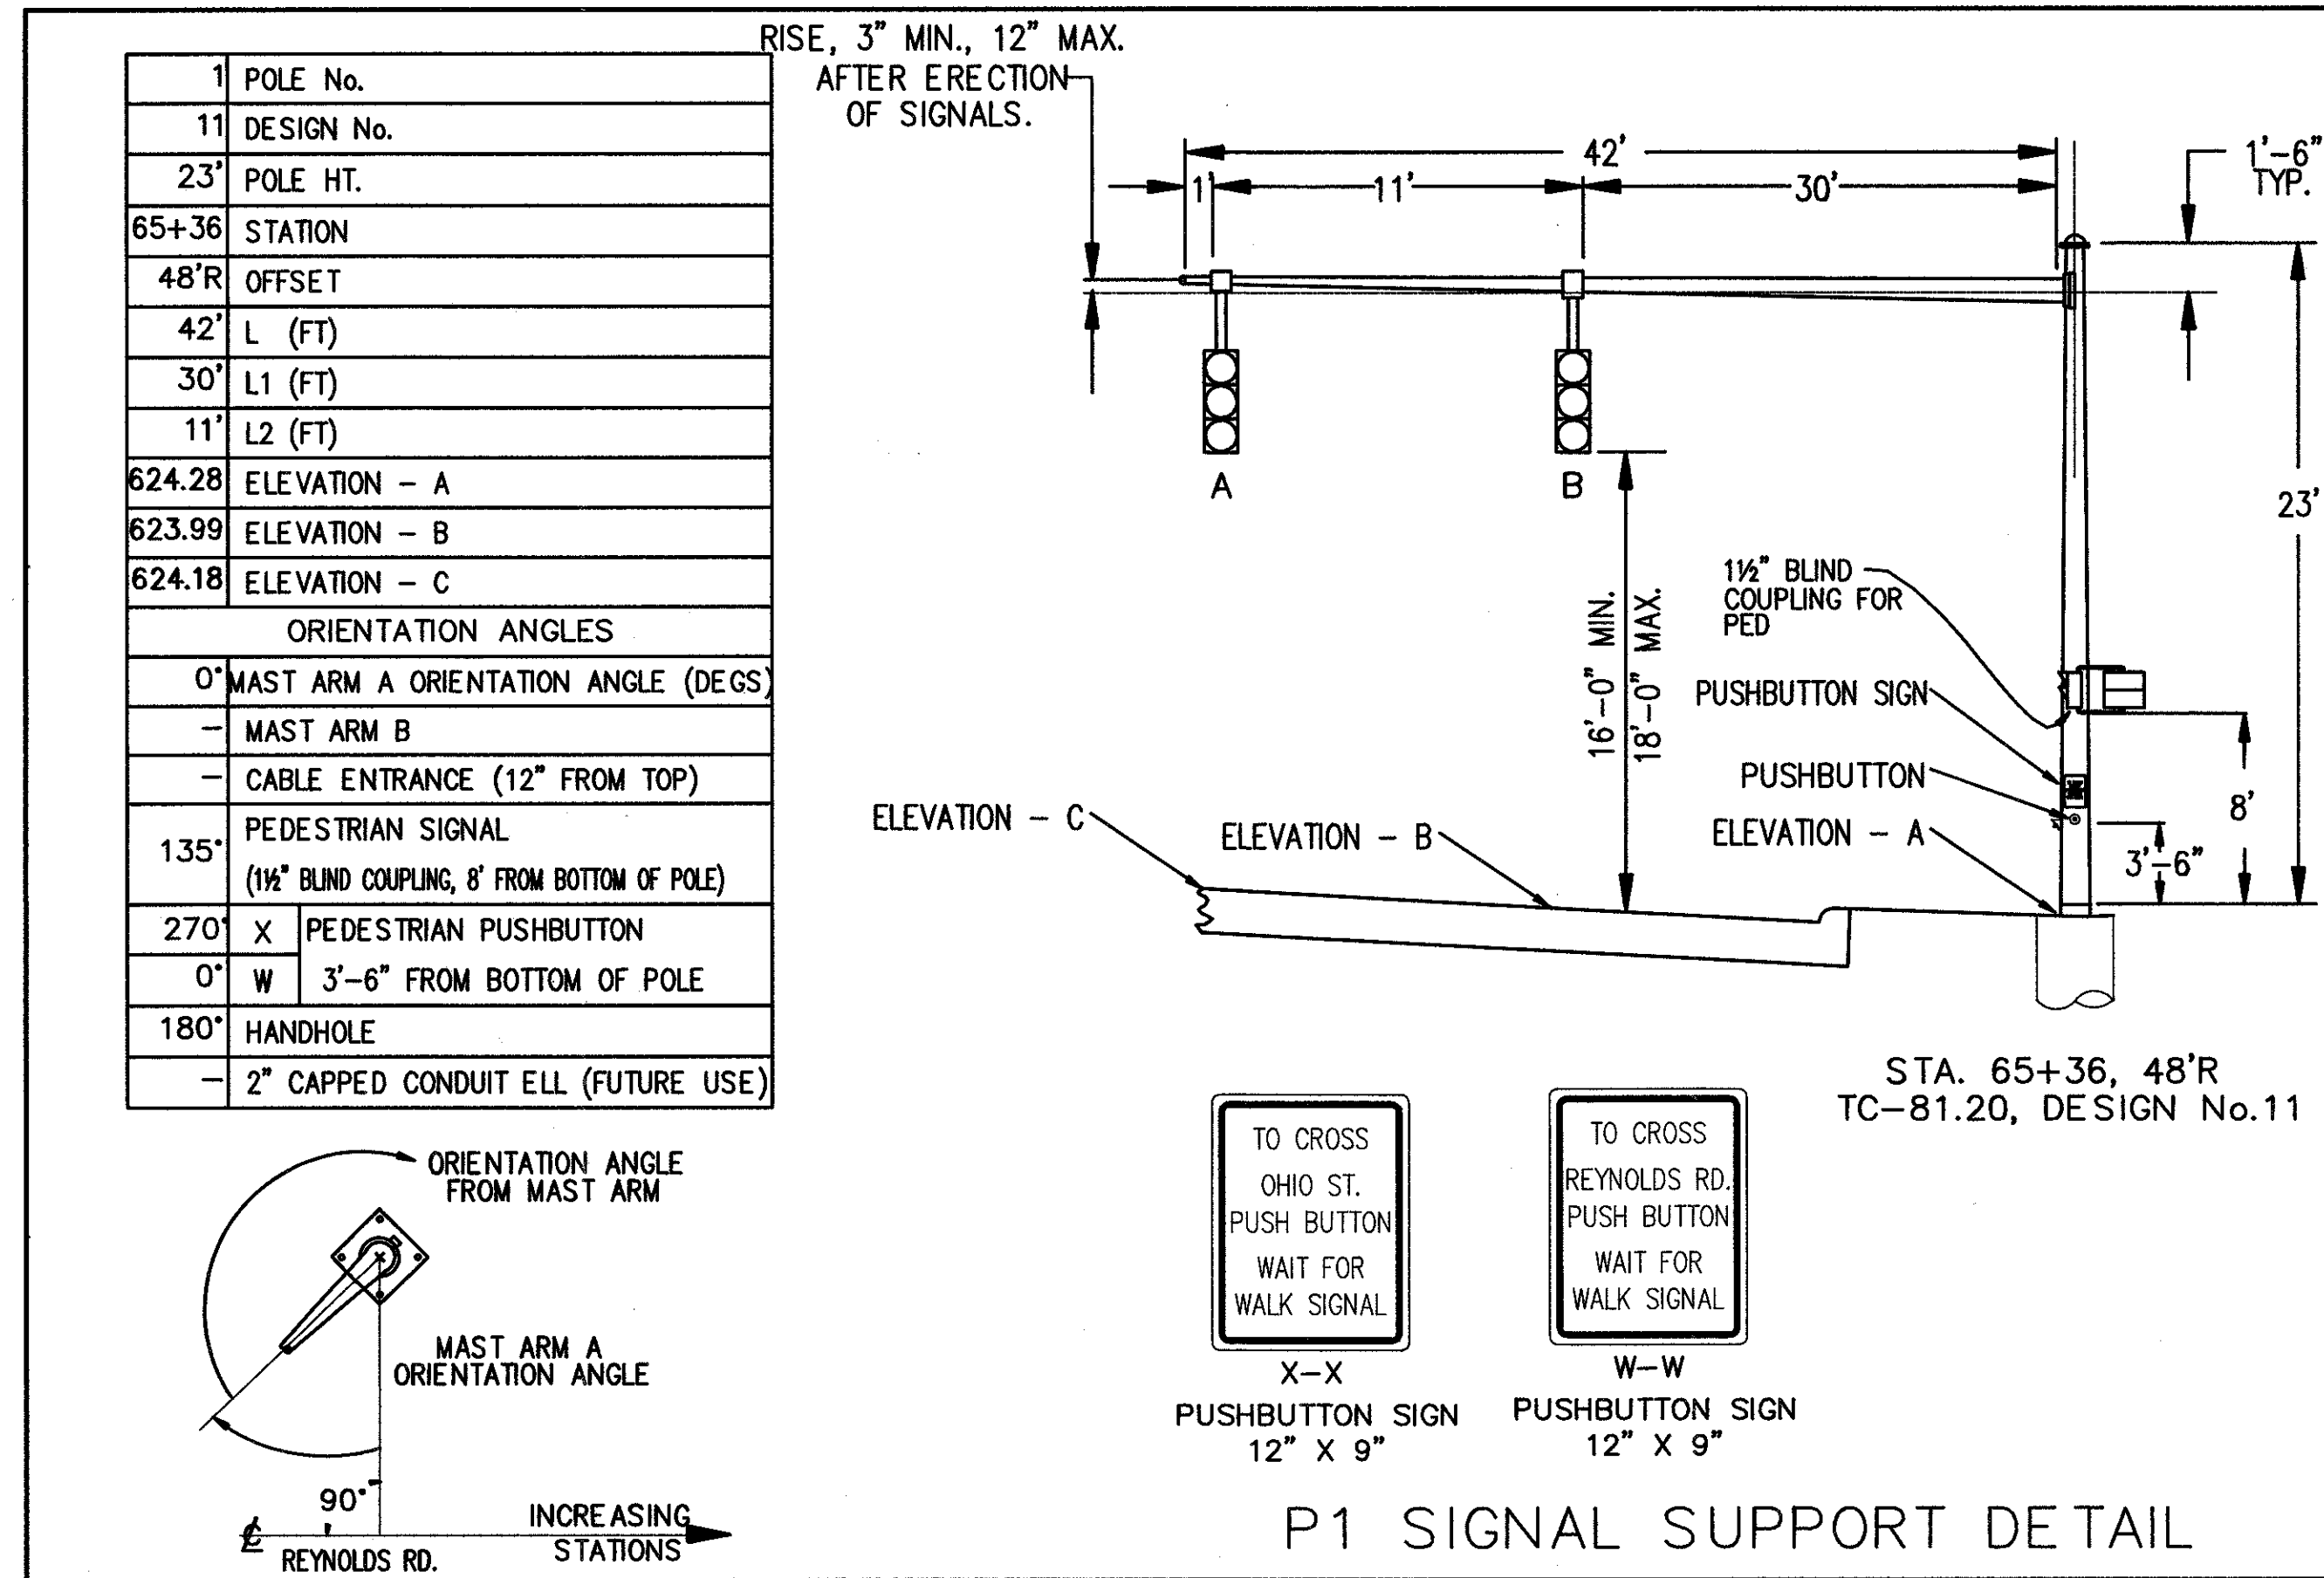

NOTE: PEDESTRIAN PEDESTALS SHALL BE EQUIPPED WITH THE APPROPRIATE PUSHBUTTON SIGN LEGEND AS INDICATED BY THE ABOVE DRAWING.