
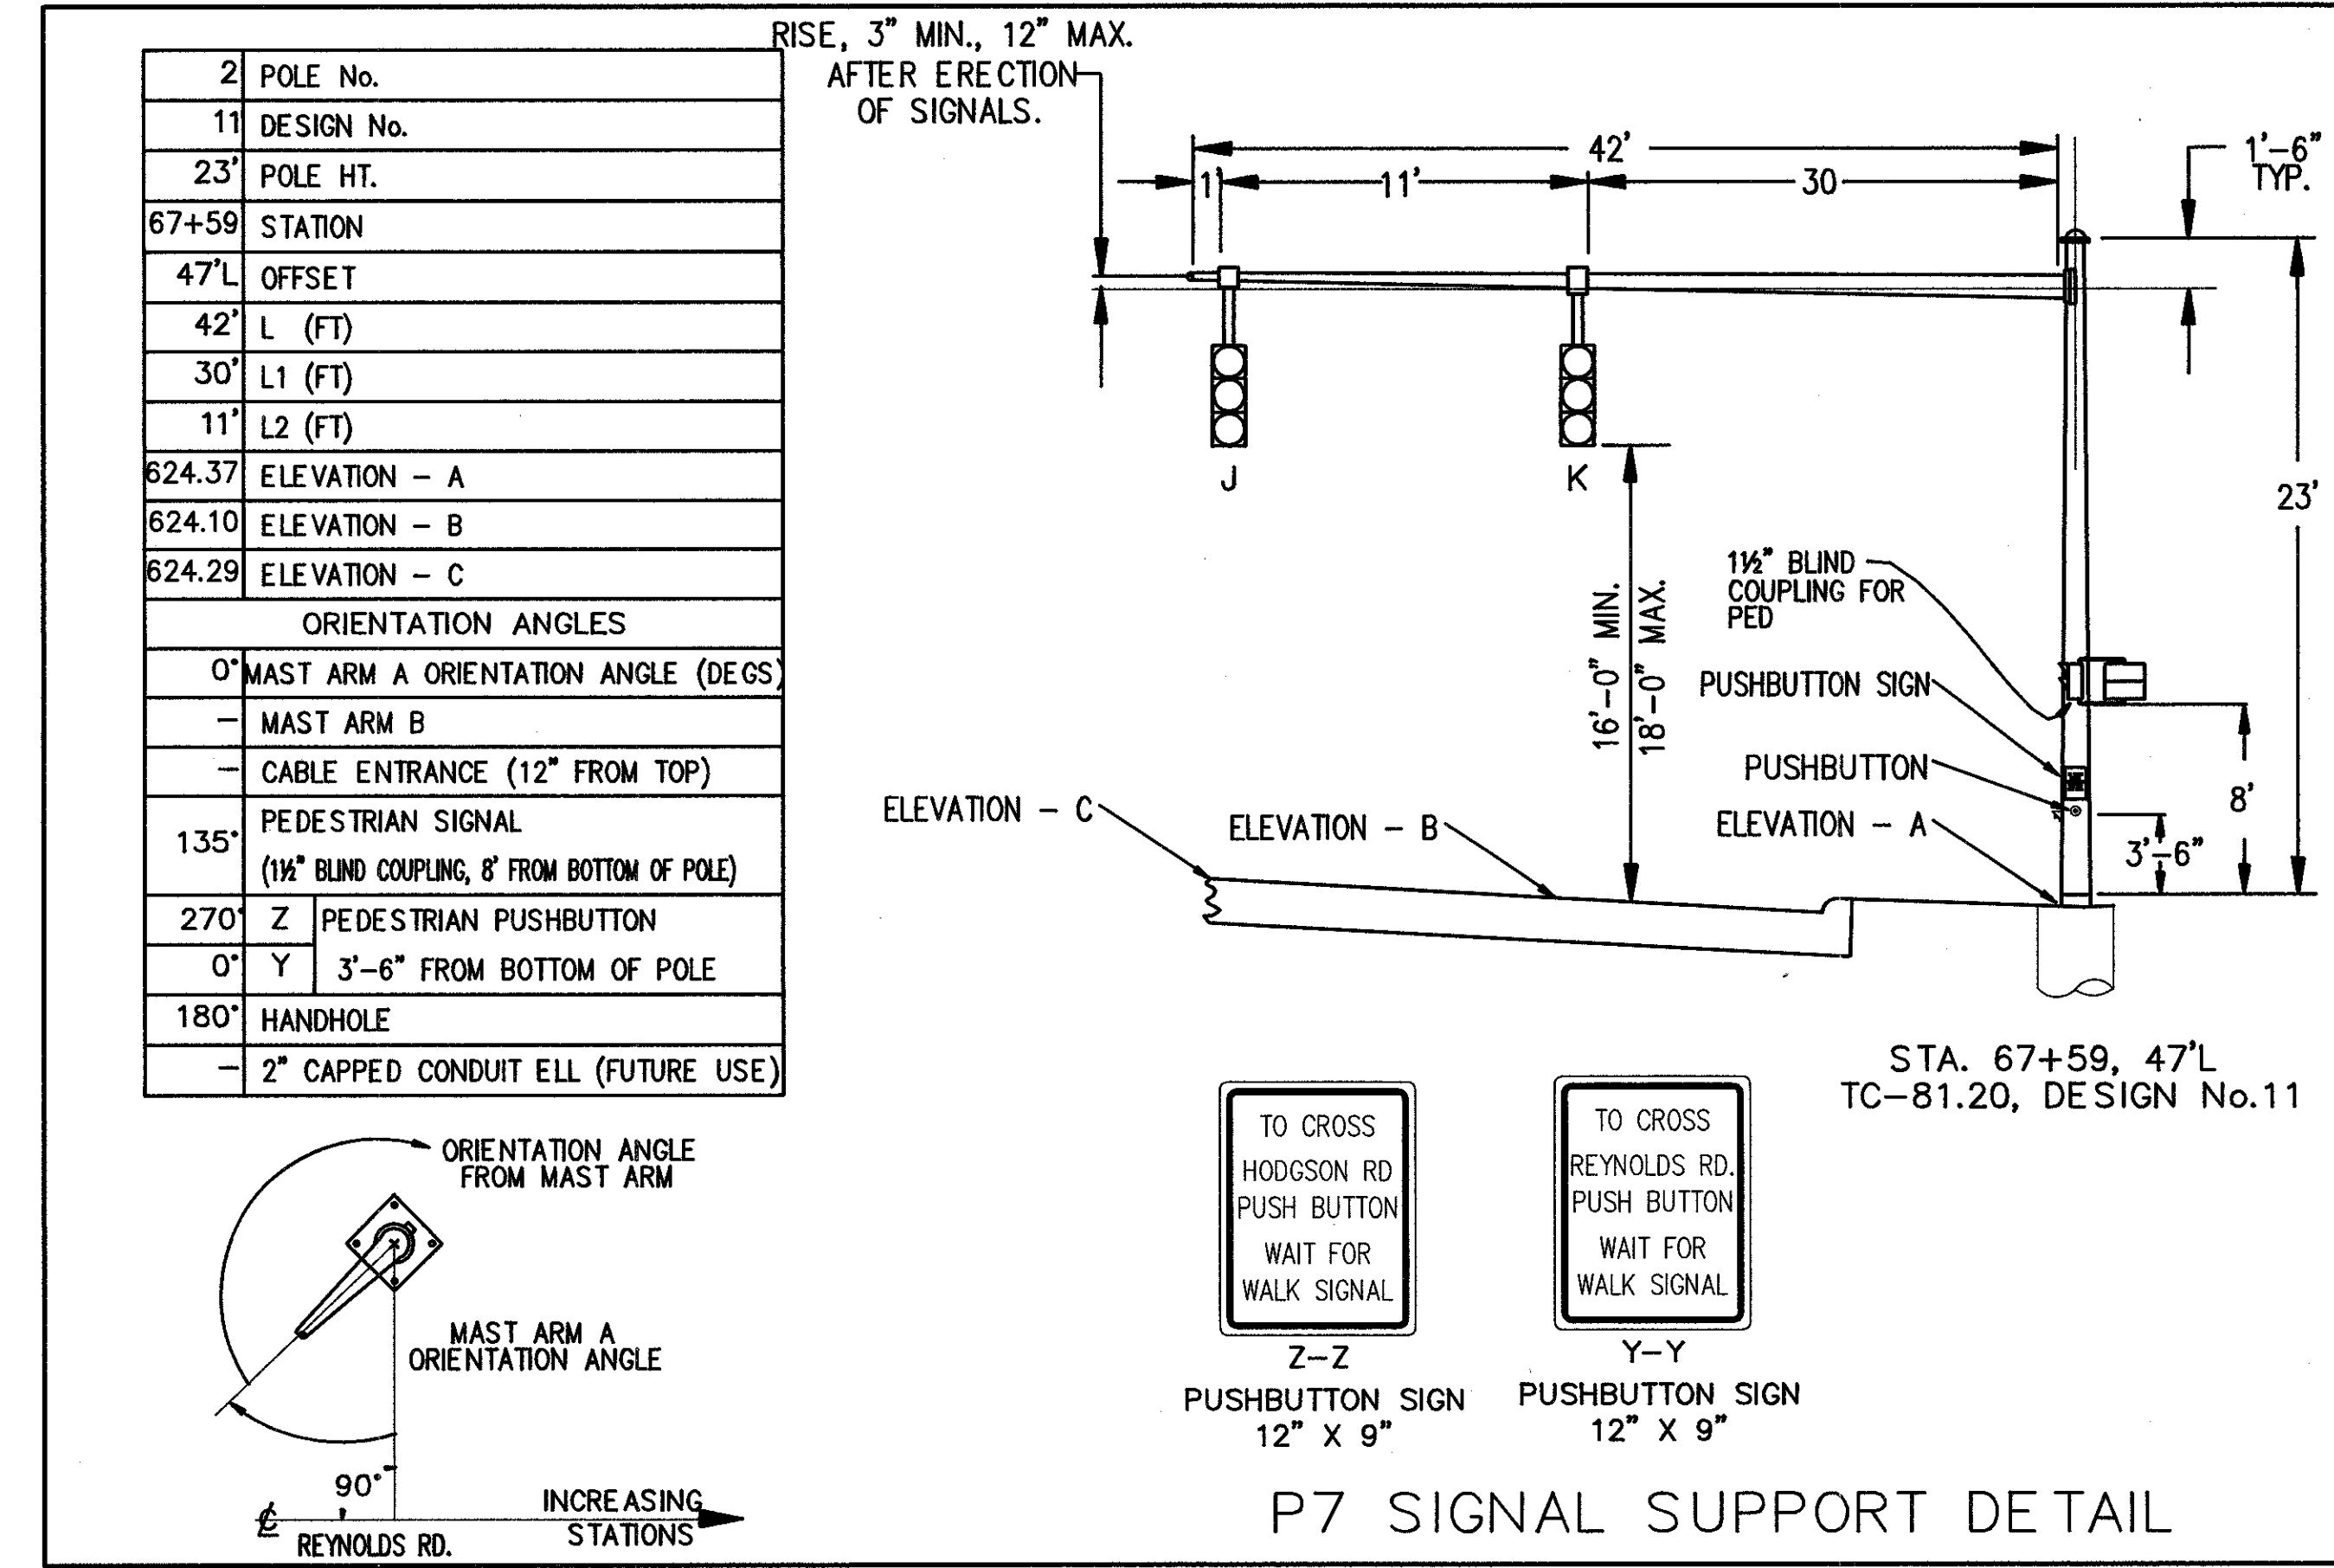


# REYNOLDS ROAD & HODGSON ROAD SIGNAL SUPPORT DETAILS

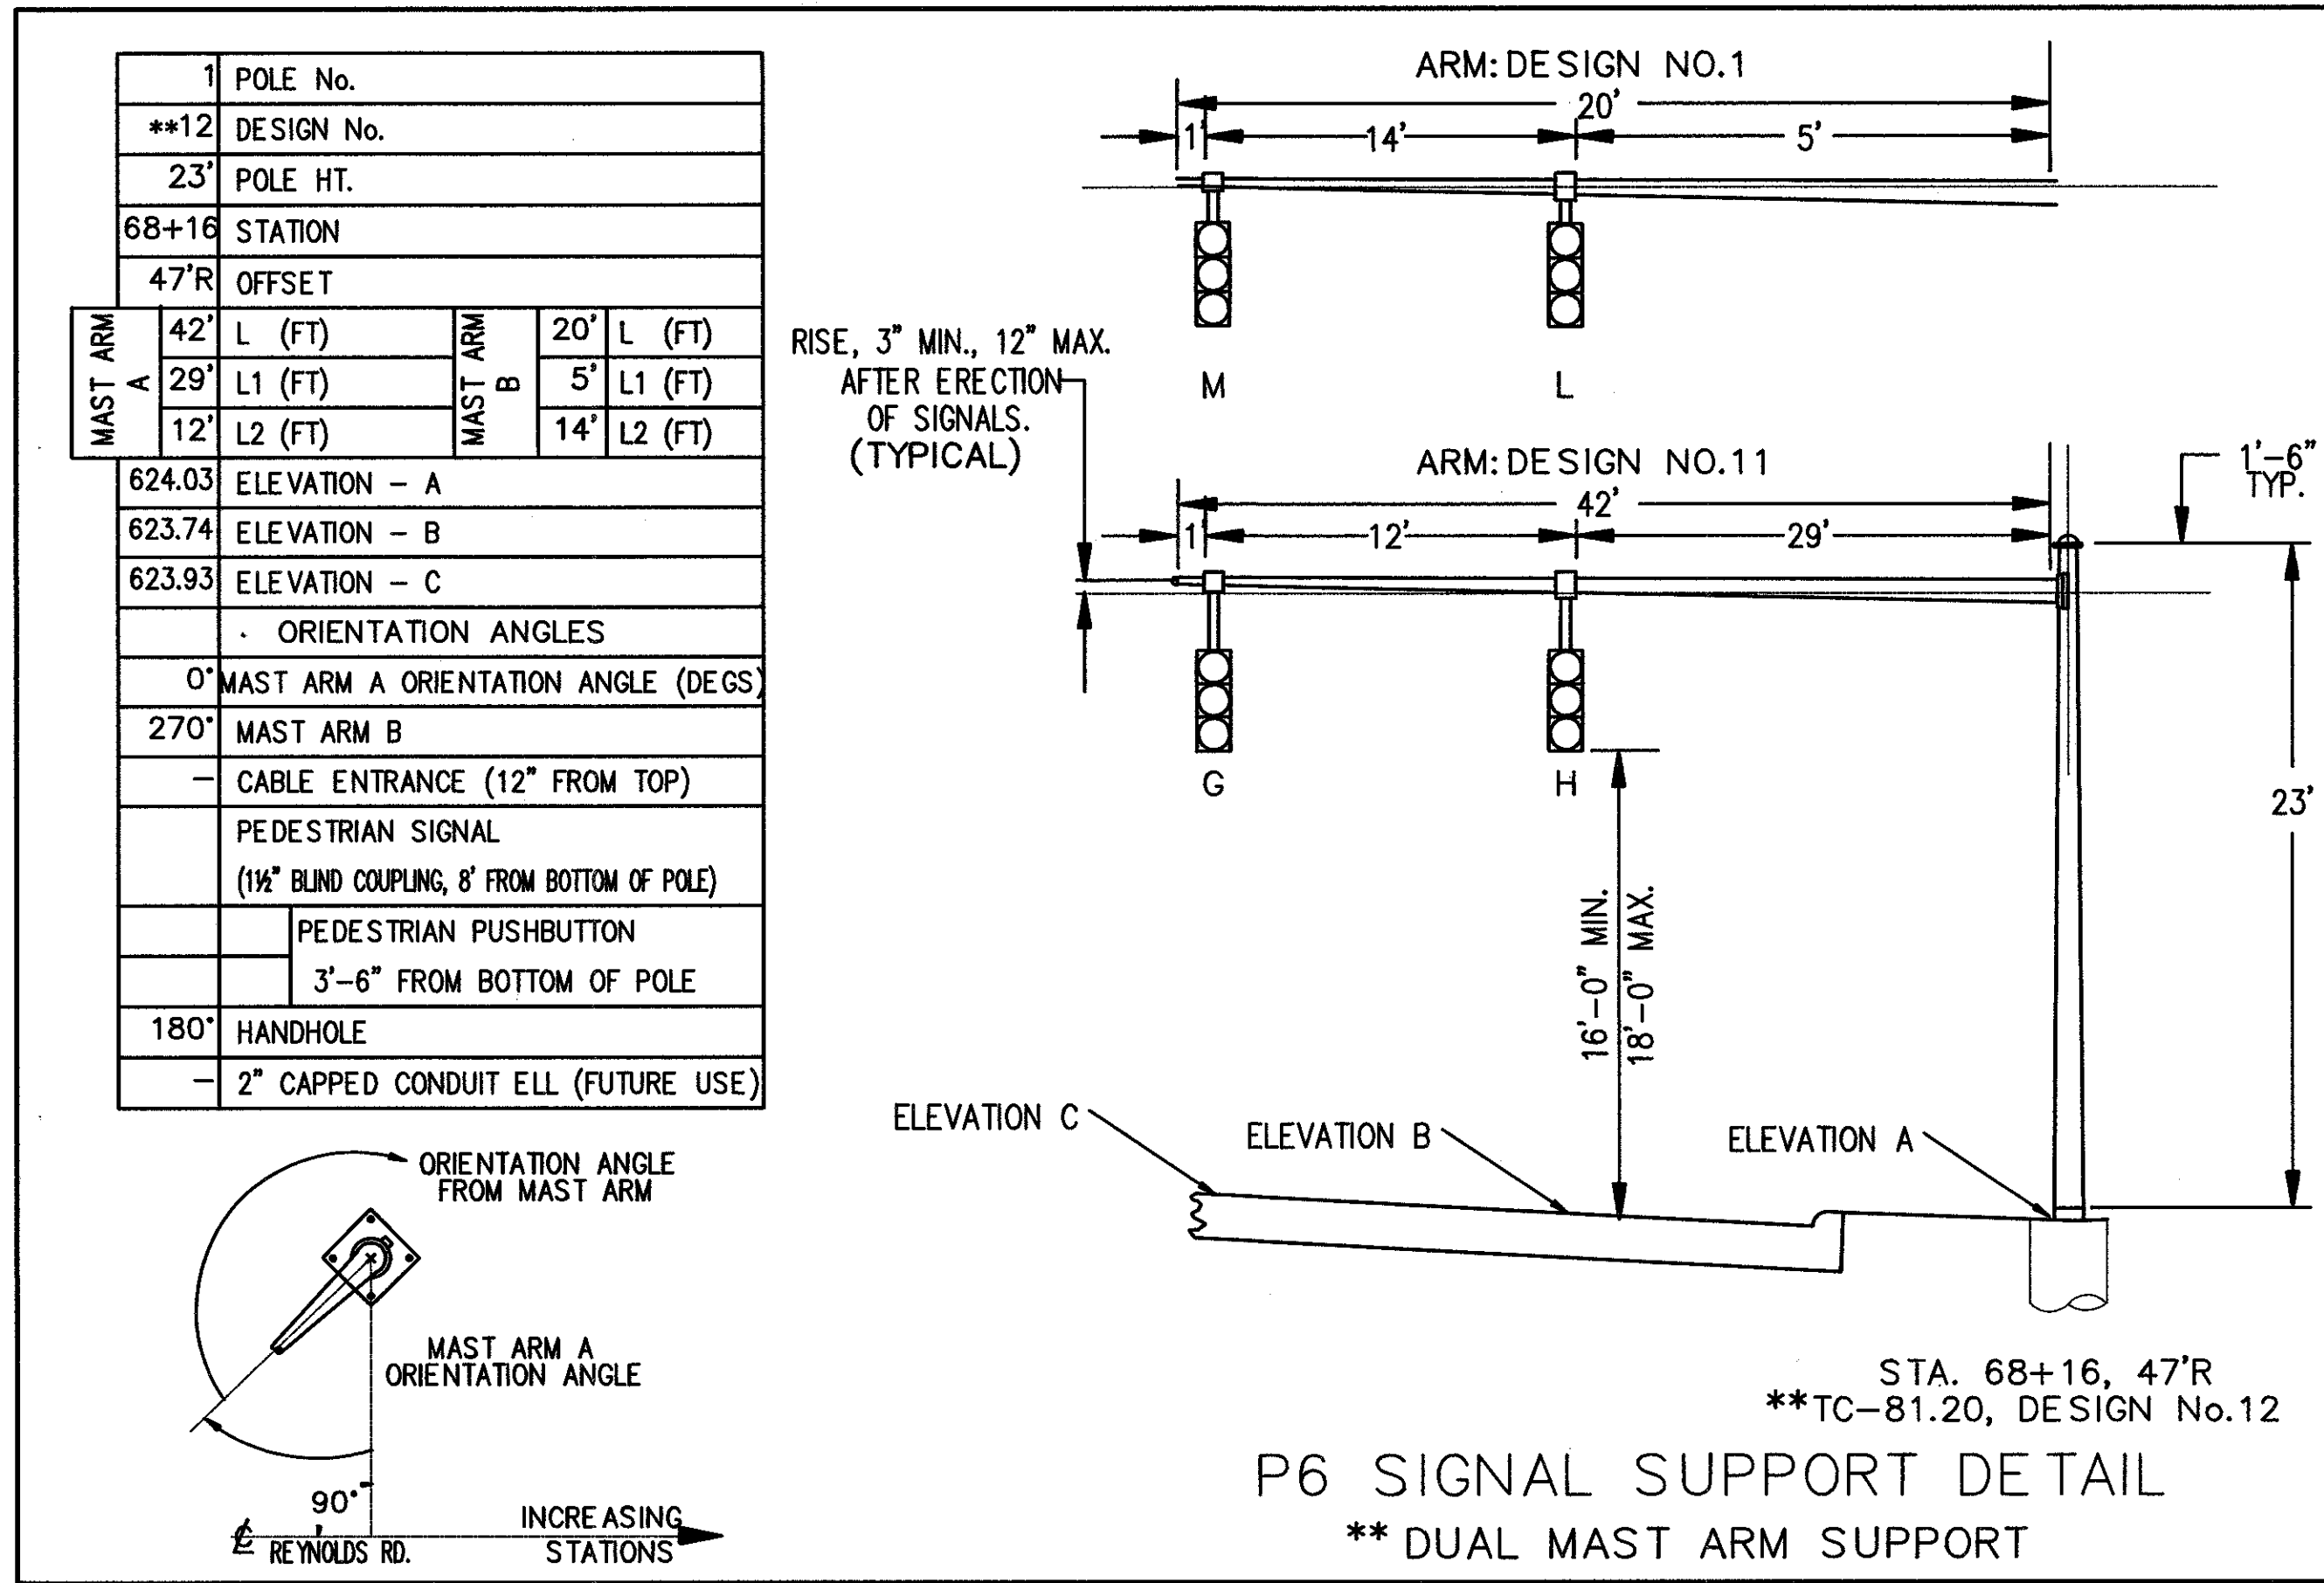

**NOTE:** PEDESTRIAN PEDESTALS SHALL BE EQUIPPED WITH THE APPROPRIATE PUSHBUTTON SIGN LEGEND AS INDICATED BY THE ABOVE DRAWING.