



**Cross Section
Sta. 634+00**

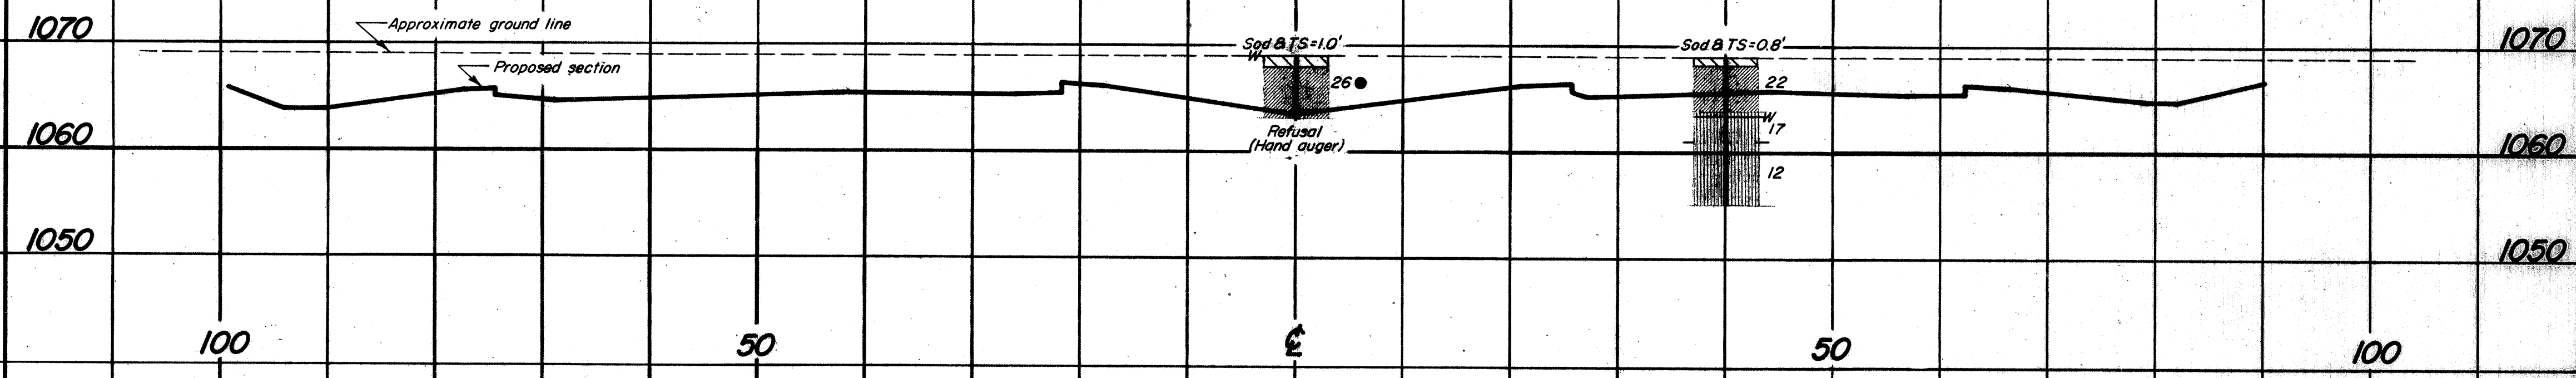

**Cross Section
Sta. 627+50**

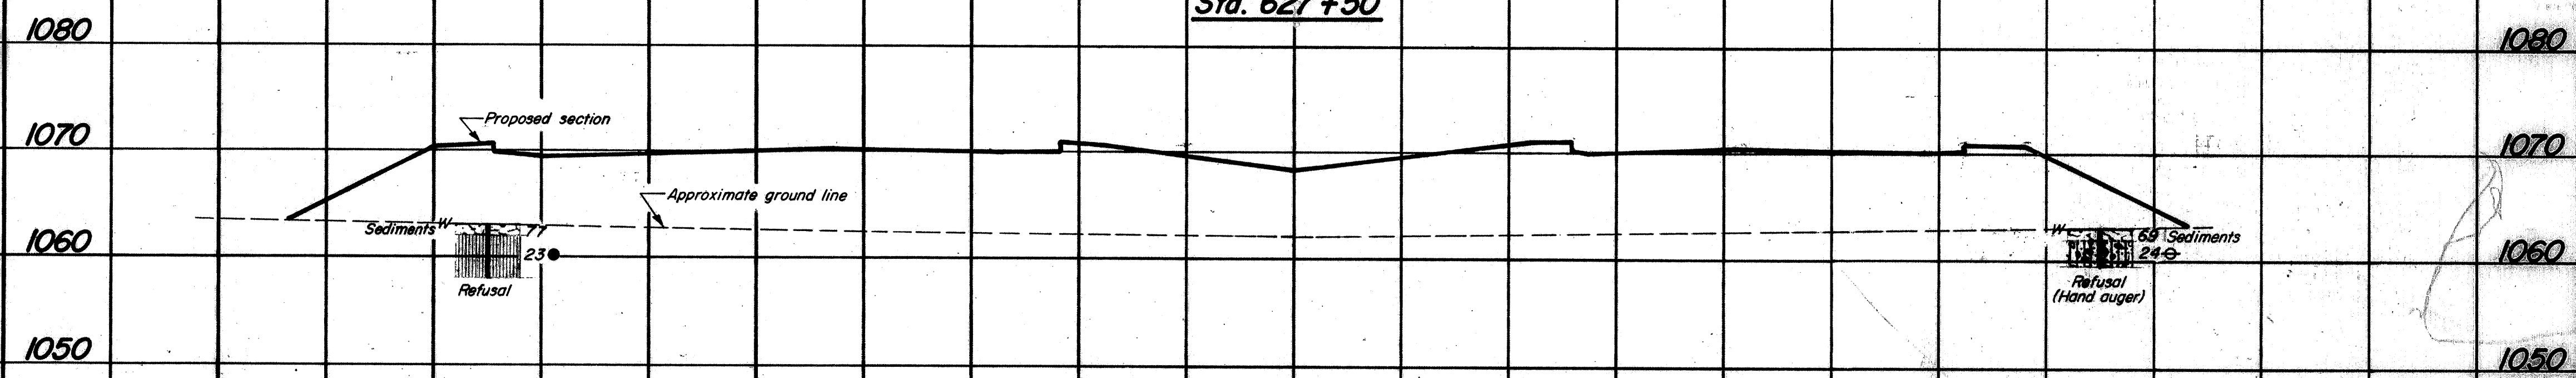

110 100 90 80 70 60 50 40 30 20 10 0 10 20 30 40 50 60 70 80 90 100 110