


STA. 5+50 TO STA. 9+90 = 440.00 LIN. FT.

- * VARIES 0'-0" TO 11'-0" STA. 6+30.00 TO STA. 9+90.00
- ⊗ VARIES 2'-0" TO 0'-0" STA. 5+50.00 TO STA. 6+30.00

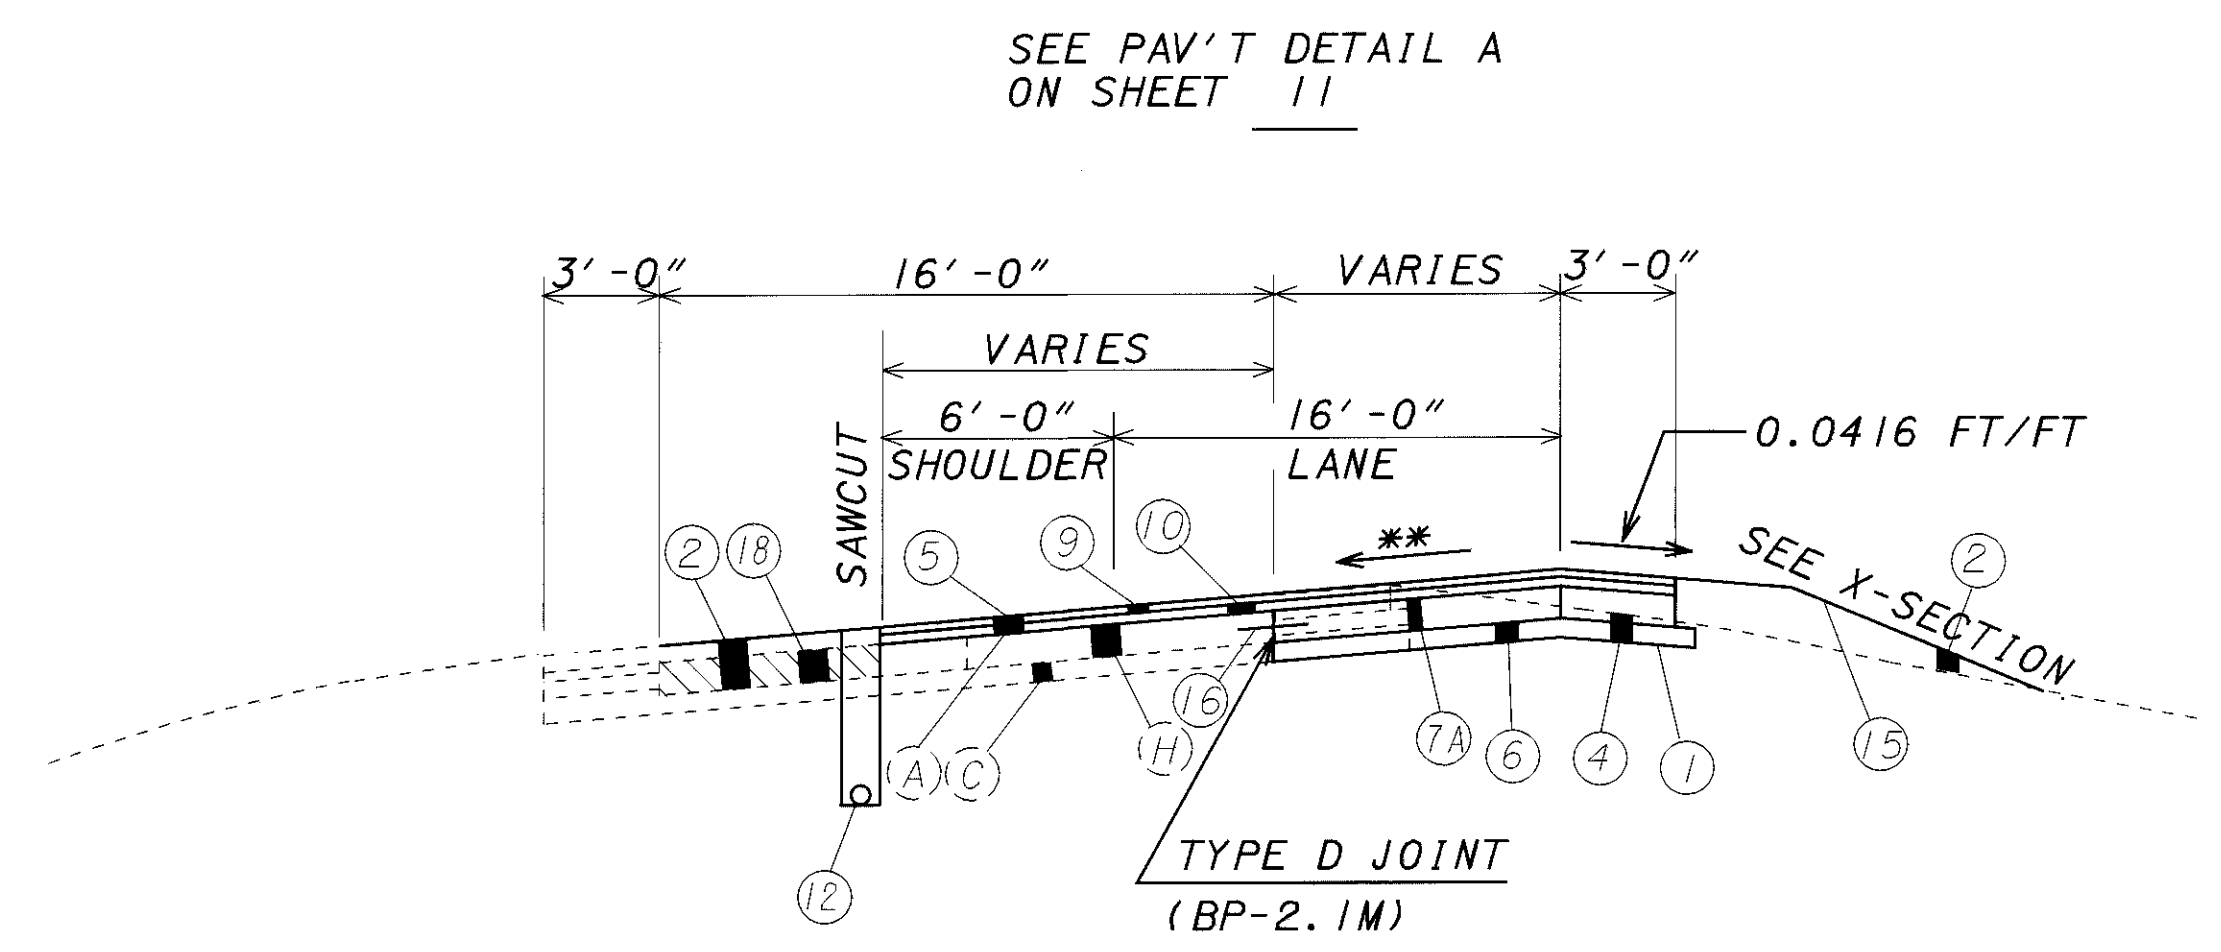

STA. 15+00 TO STA. 15+69.80 = 69.80 LIN. FT.

FOR LEGEND SEE SHEET 3

-EXISTING CONCRETE BASE TO BE REMOVED