



10
11
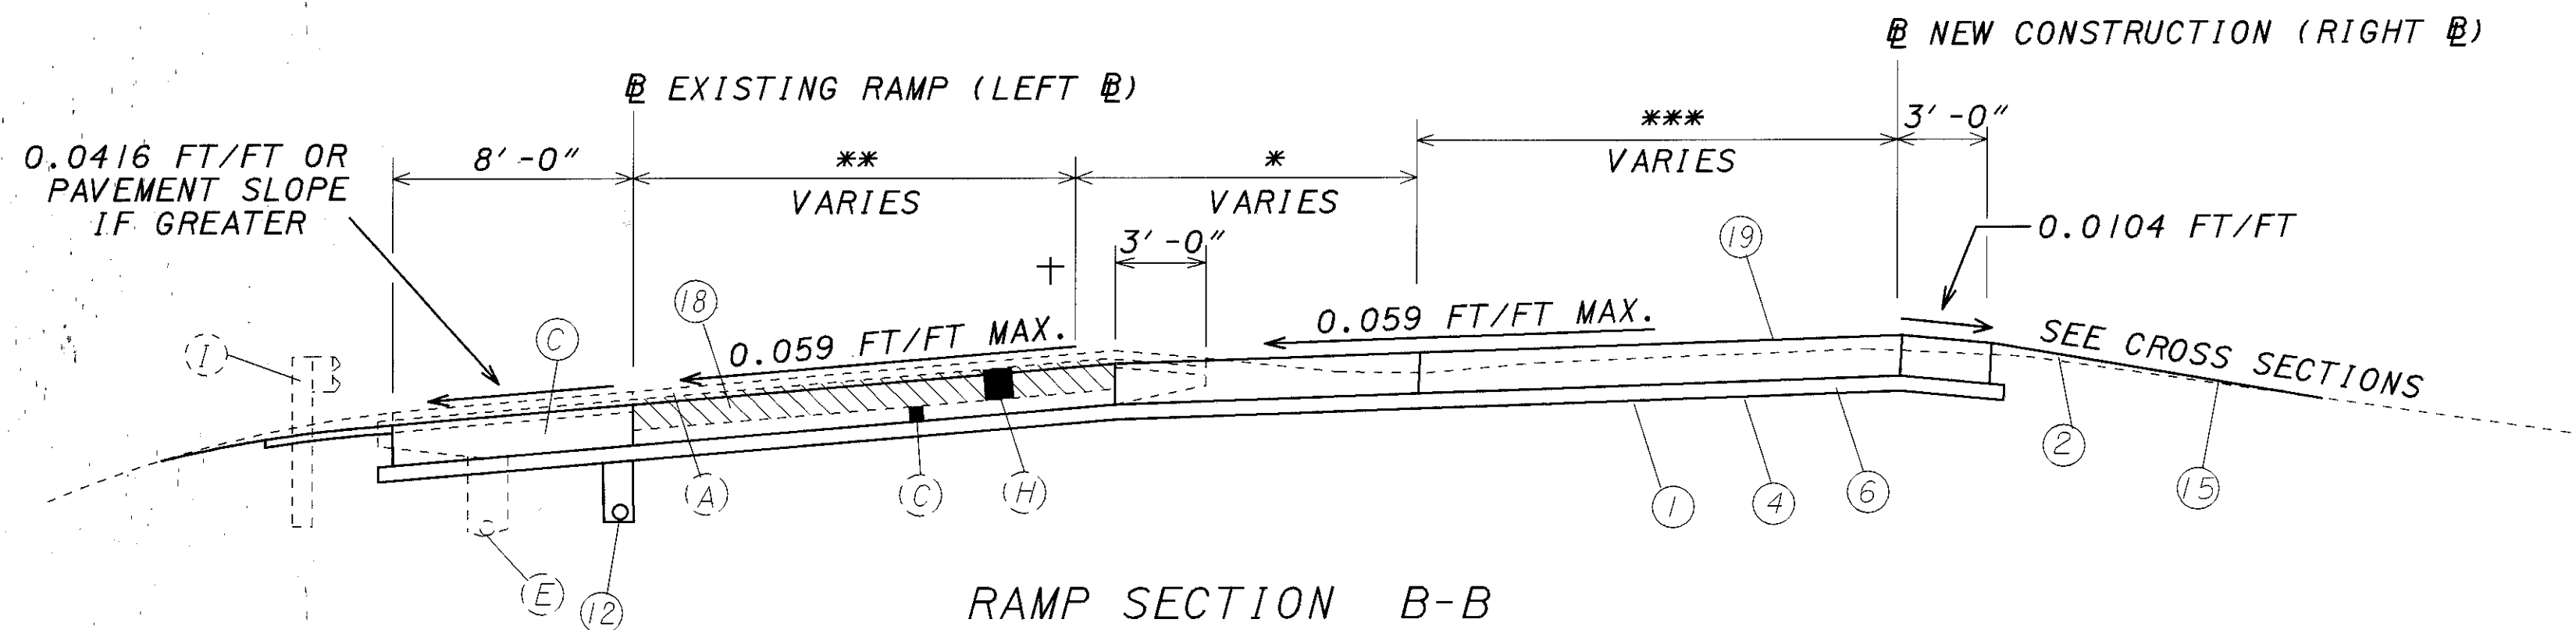

RAMP SECTION B-B

STA. 9+90.00 TO STA. 14+10.75 (LEFT) = 420.75 LIN. FT.

- * VARIES 3'-0" TO 4'-0" FROM STA. 9+90.00 TO STA. 13+18.30 (LEFT)
- VARIES 4'-0" TO 20'-0" FROM STA. 13+18.30 (LT) TO STA. 14+10.75 (LT)
- ** VARIES 13'-0" TO 16'-0" FROM STA. 9+90.00 TO STA. 13+50.00 (LT)
- 16'-0" FROM STA. 13+50.00 (LT) TO STA. 14+10.75 (LT)
- *** VARIES 11'-0" TO 16'-0" FROM STA. 9+90.00 TO STA. 13+50.00 (RT)
- + SAW CUT - STA. 9+90 TO STA. 13+18.30

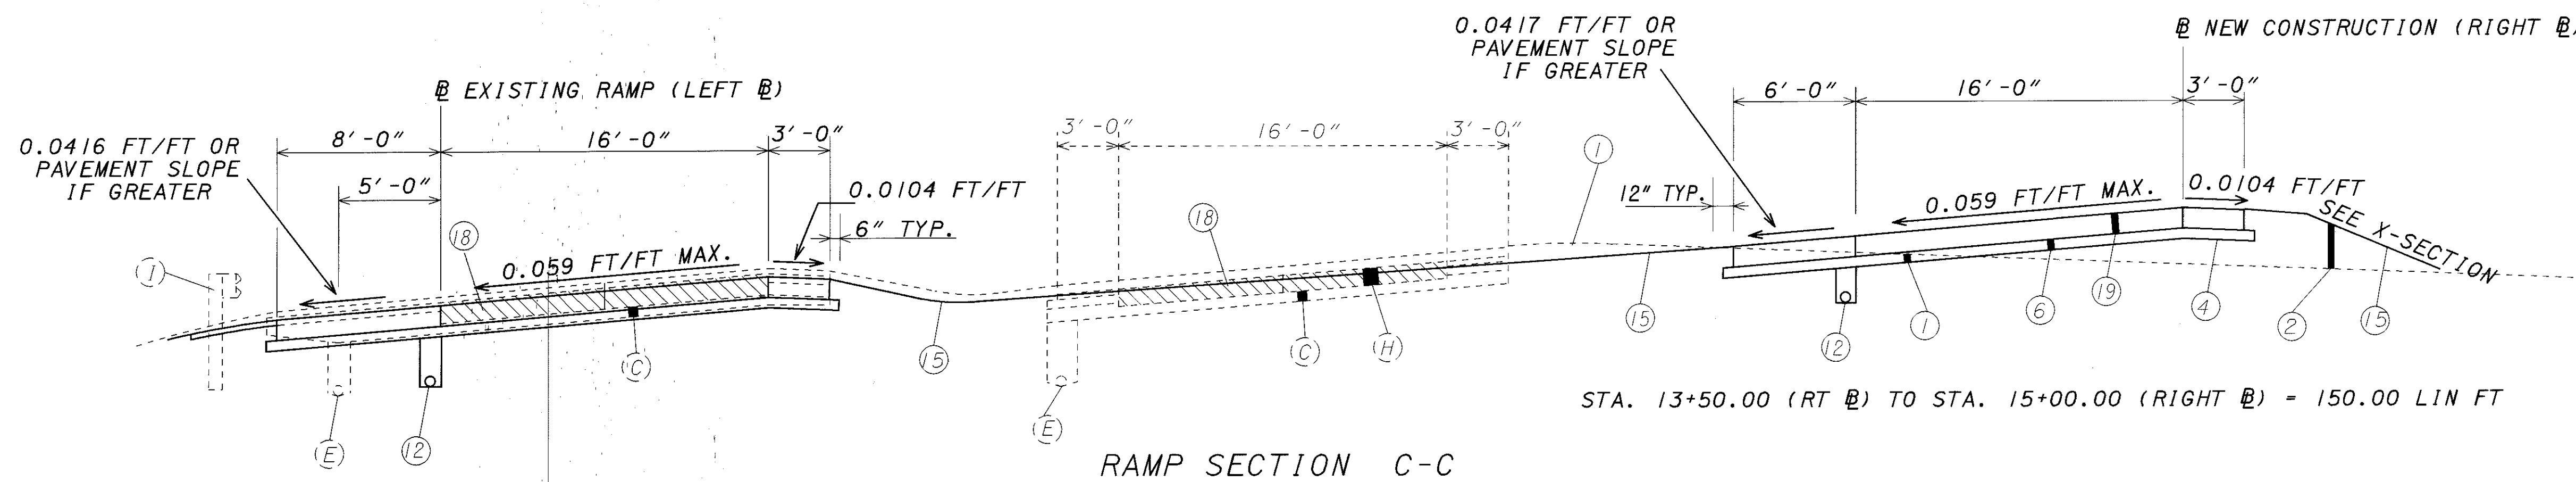

RAMP SECTION C-C

STA. 14+10.75 (LT) TO STA. 16+85.00 (LT) = 274.25 LIN FT

STA. 13+50.00 (RT) TO STA. 15+00.00 (RIGHT) = 150.00 LIN FT

-EXISTING CONCRETE BASE TO BE REMOVED

SEE SHEET 3 FOR LEGEND

CALCULATED	XXX
CHECKED	XXX
NOT TO SCALE	

TYPICAL SECTIONS - RAMP A
SR-44 & I-90 INTERCHANGE

LAKE COUNTY
LAK-44-0.01