







PLOT SUBMITTED: 10-FEB-1999 06:01

09866gqj.dgn

PLOTTED BY: fkonopka
 PLOTTED FROM: i:\projects\pid09866\09866gqj.dgn

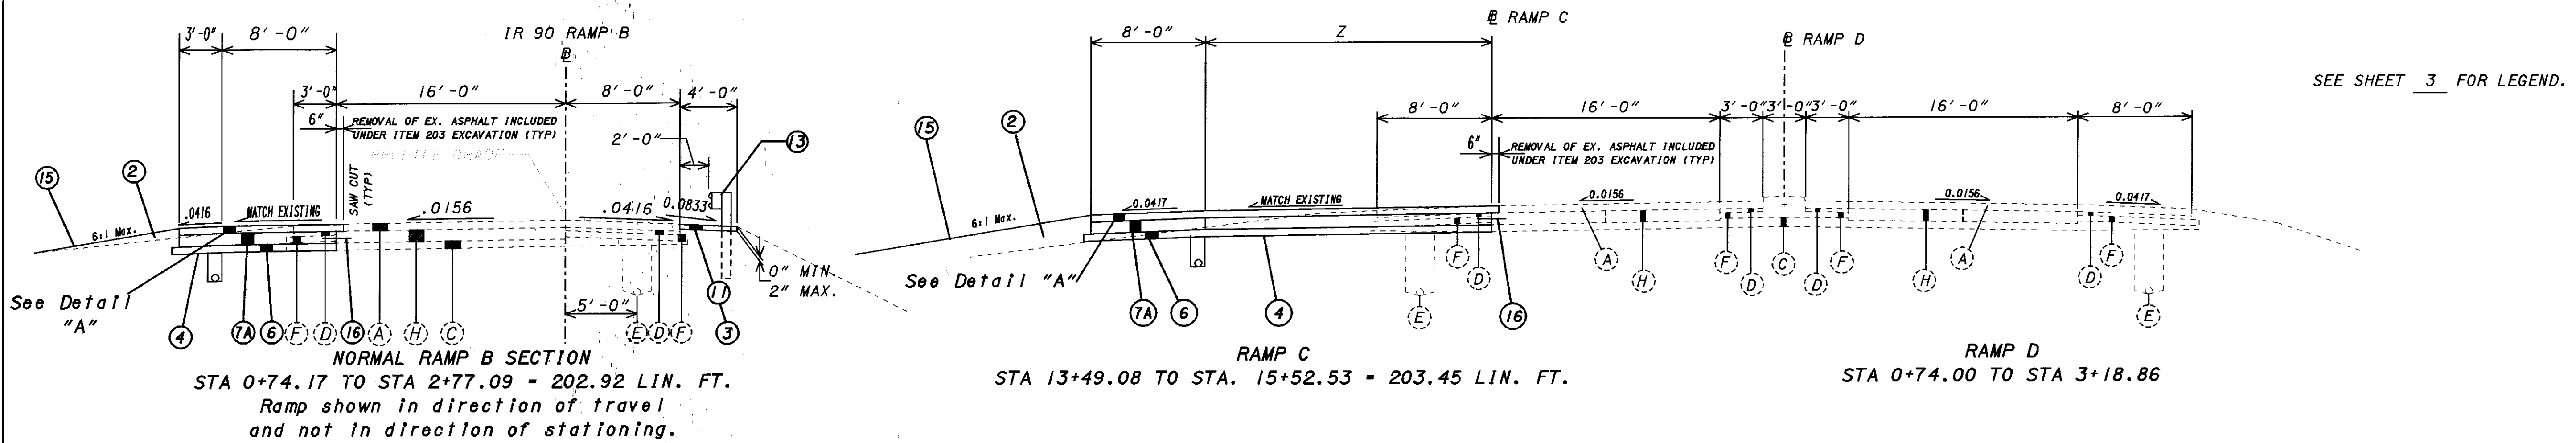


SEE SHEET 3 FOR LEGEND.

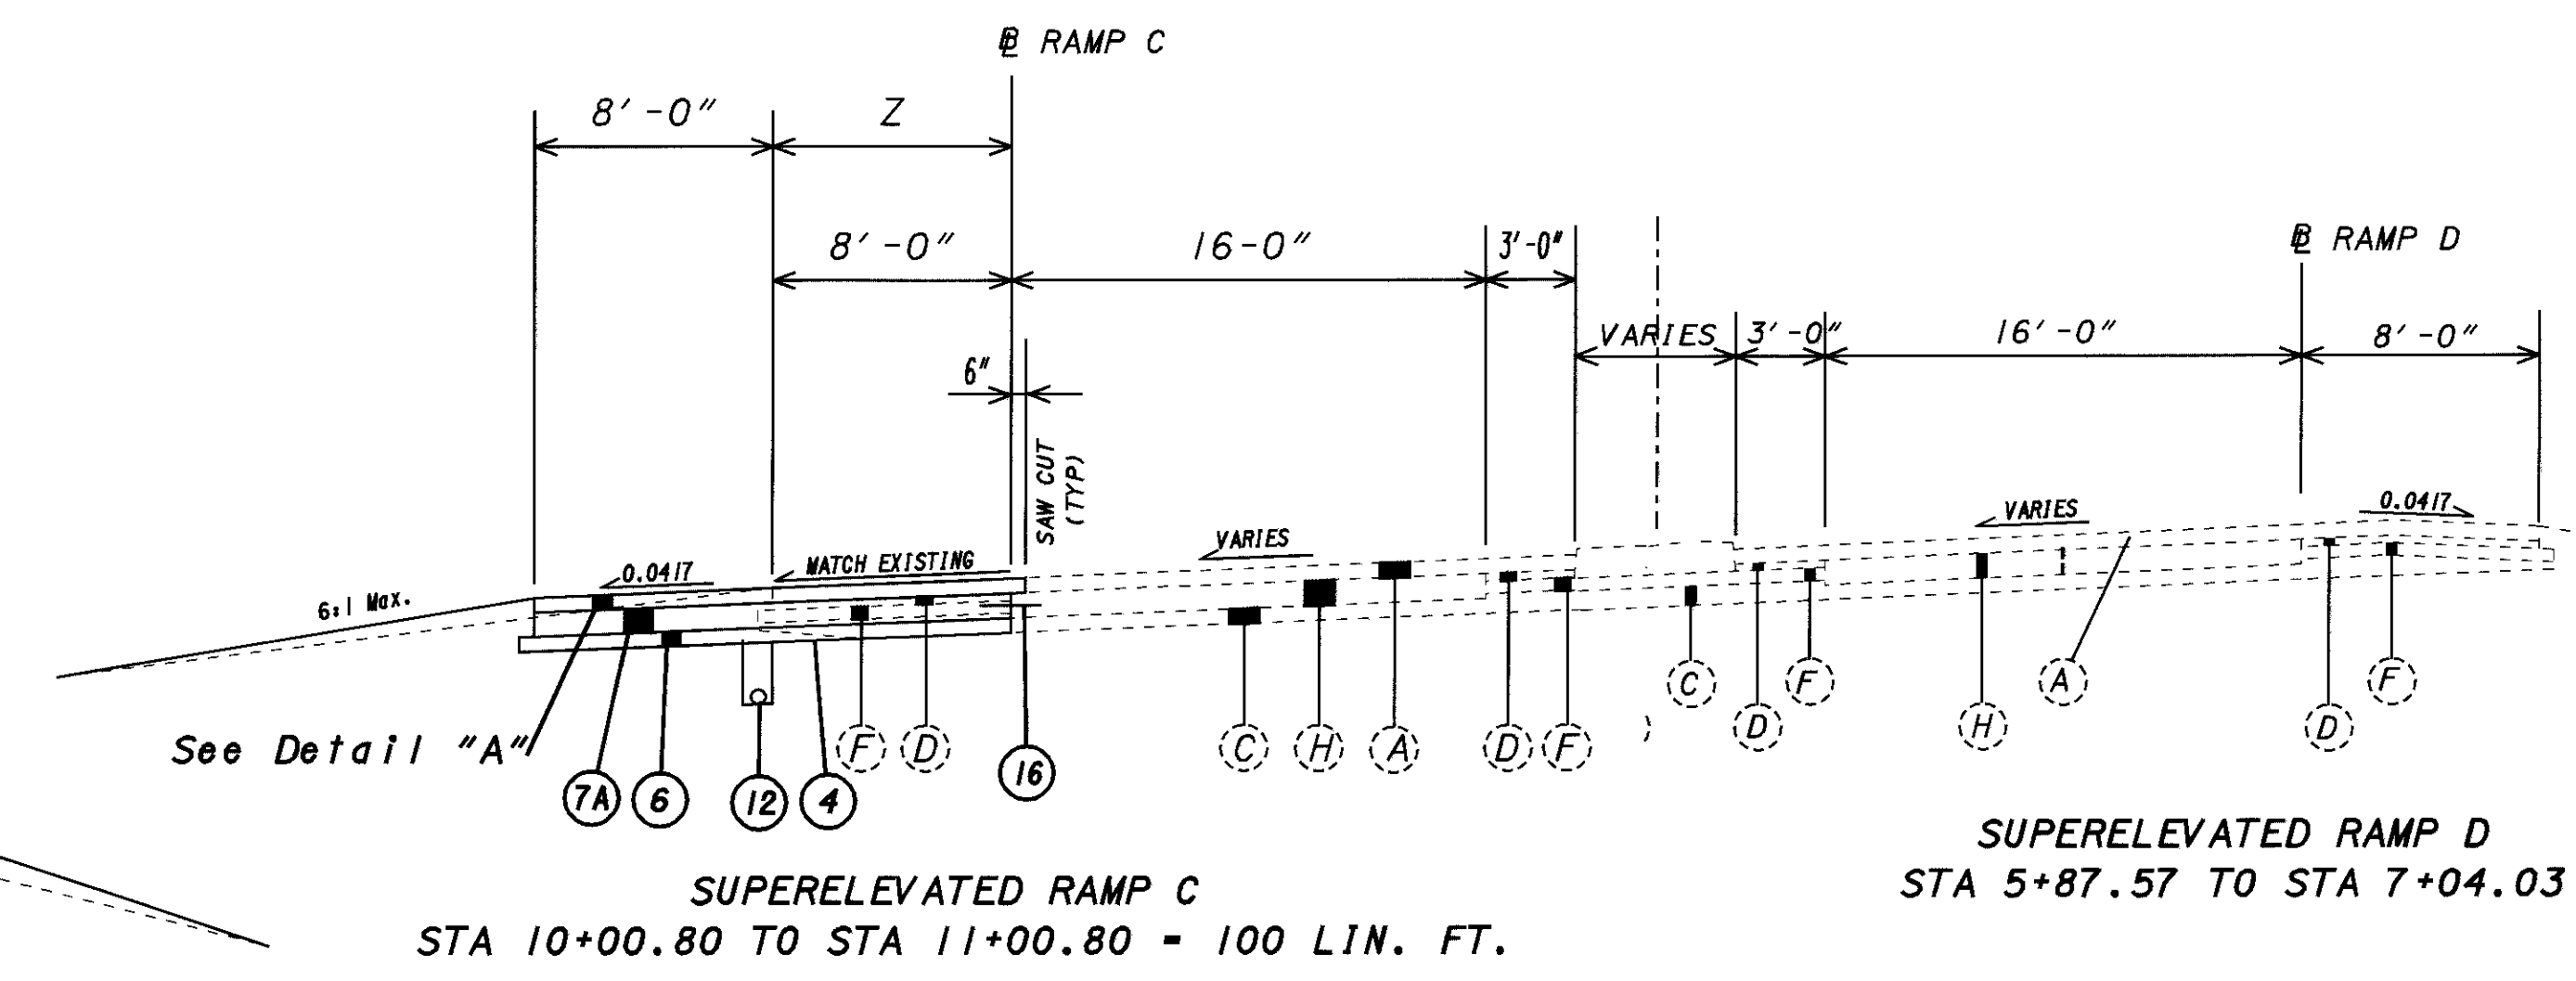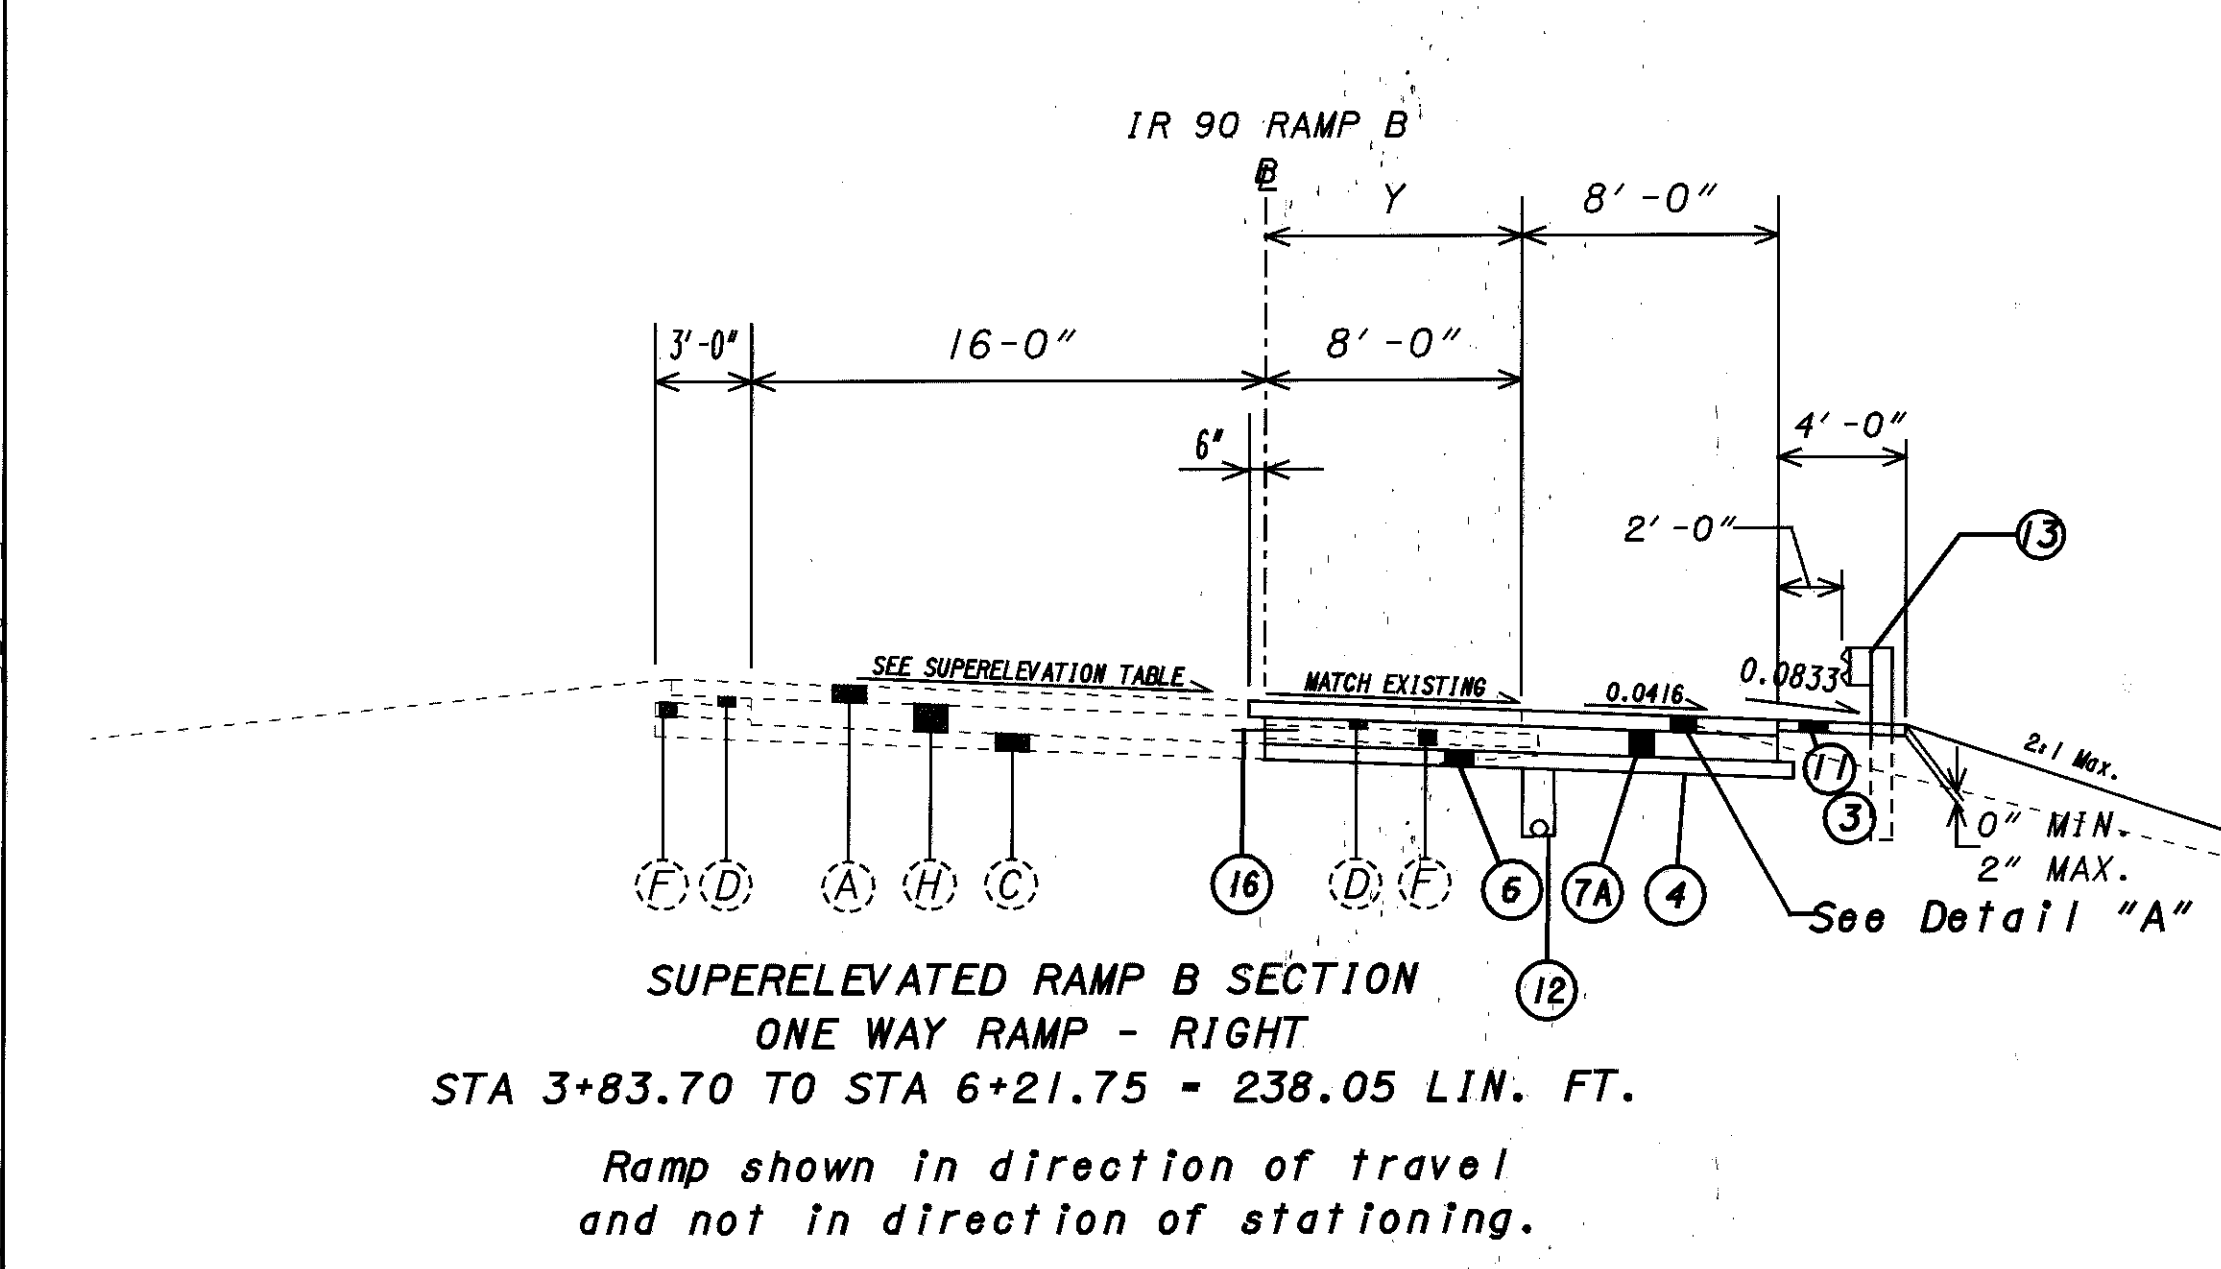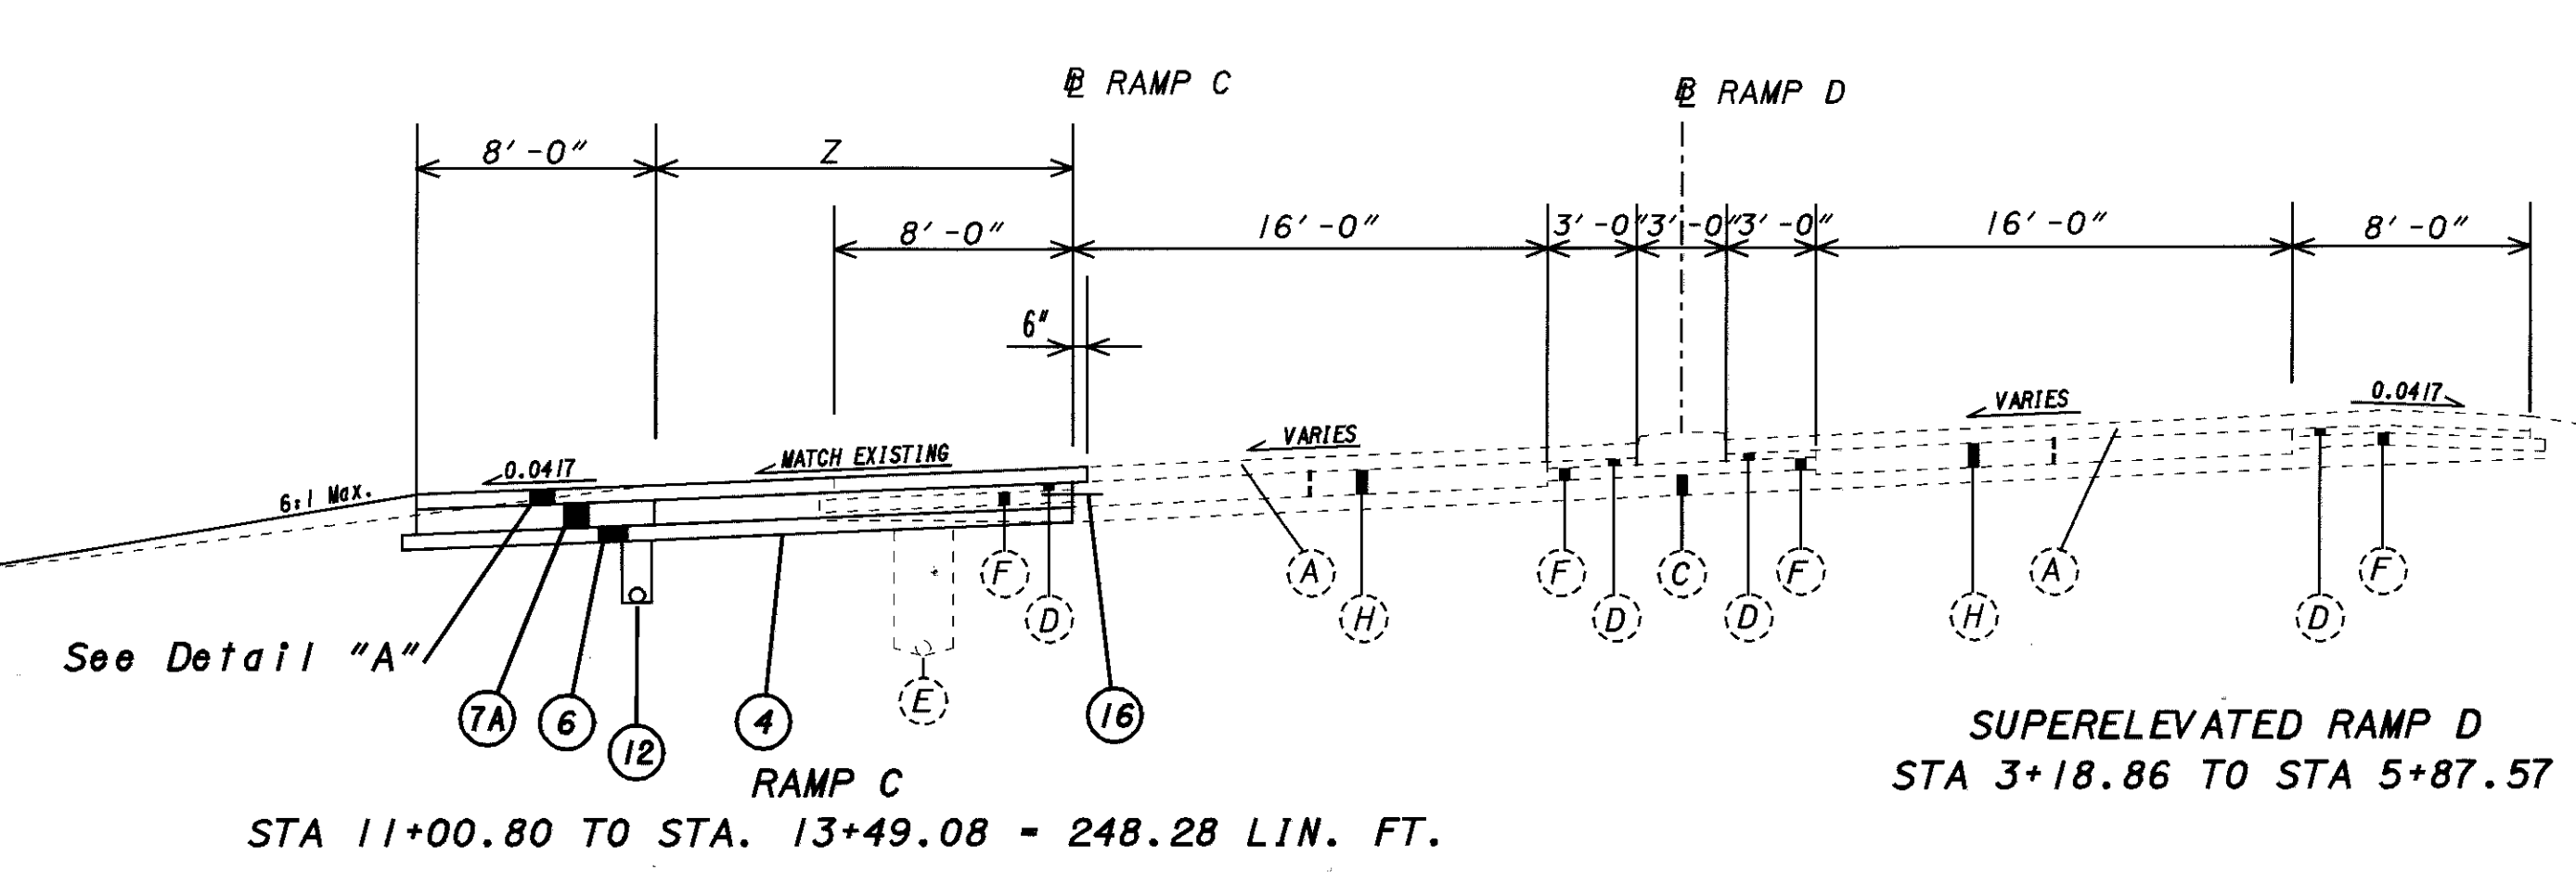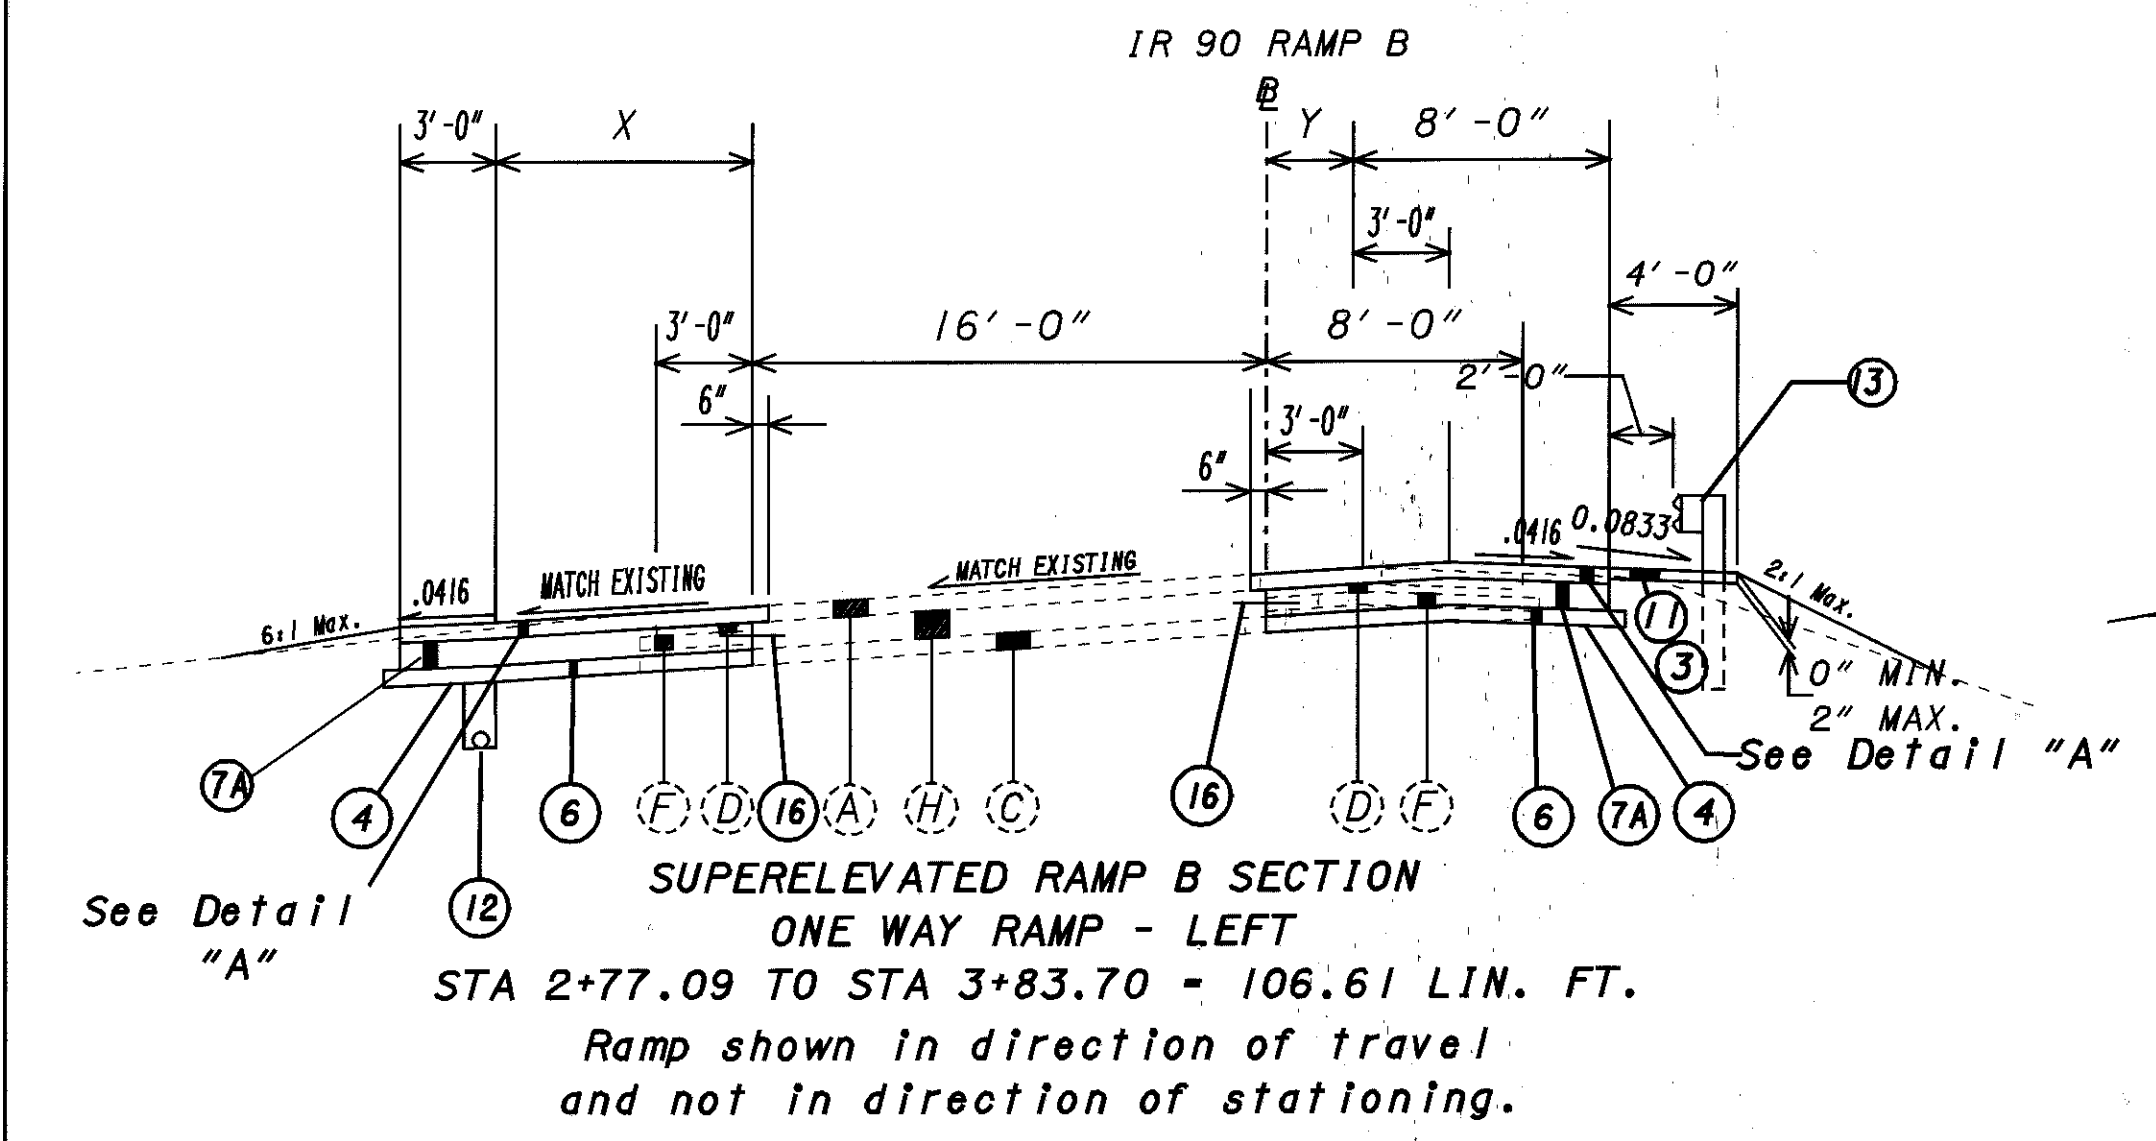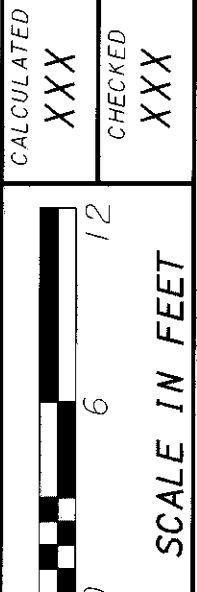

(*) LONGITUDINAL JOINT (OPTIONAL)

FROM	TO	X	Y
0+74.17	2+77.09	8'-0"	---
2+77.09	3+12.81	8'-0" TO 5'-6.9"	0'-0" TO 2'-8.4"
3+12.81	3+83.70	5'-6.9 TO 0'-0"	2'-8.4" TO 8'-0"
3+83.70	6+21.75	---	8'-0" TO 0'-0"

LOCATION	FROM	TO	Z
RAMP C @	15+52.53	14+99.08	20'-0"
	14+99.08	13+49.08	20'-0" TO 14'-0"
	13+49.08	11+00.80	14'-0" TO 4'-0"
	11+00.80	10+00.80	4'-0" TO 0'-0"

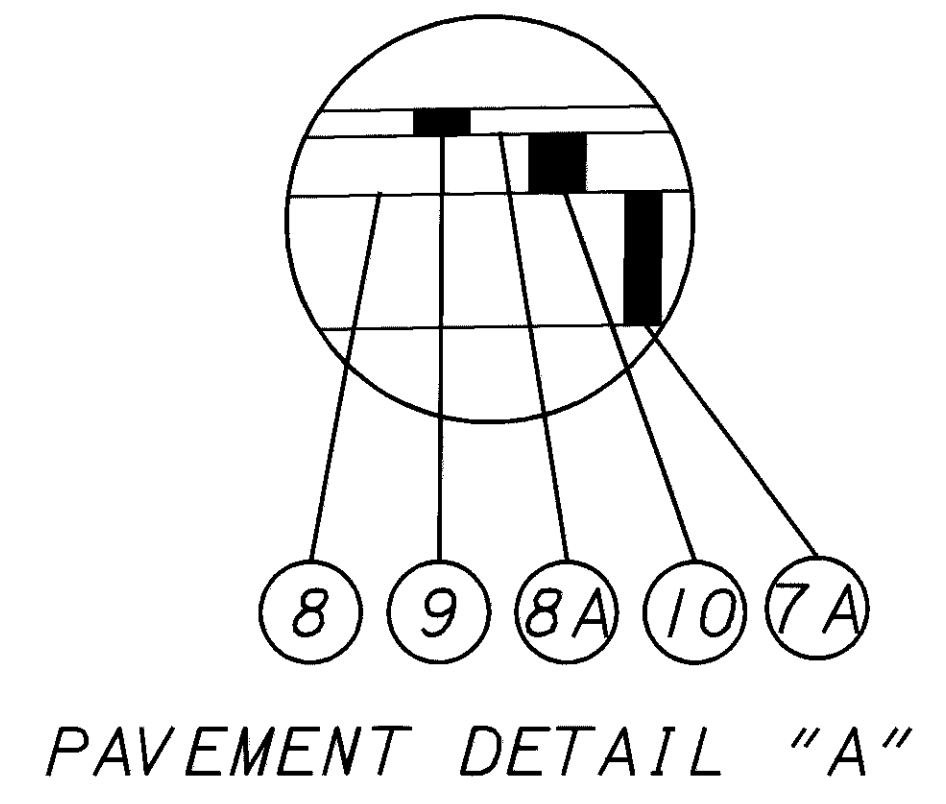

TYPICAL SECTIONS - S.R. 44
 IR 90 RAMP B AND RAMP C WIDENINGS

LAK-44-0.01