



PRELIMINARY

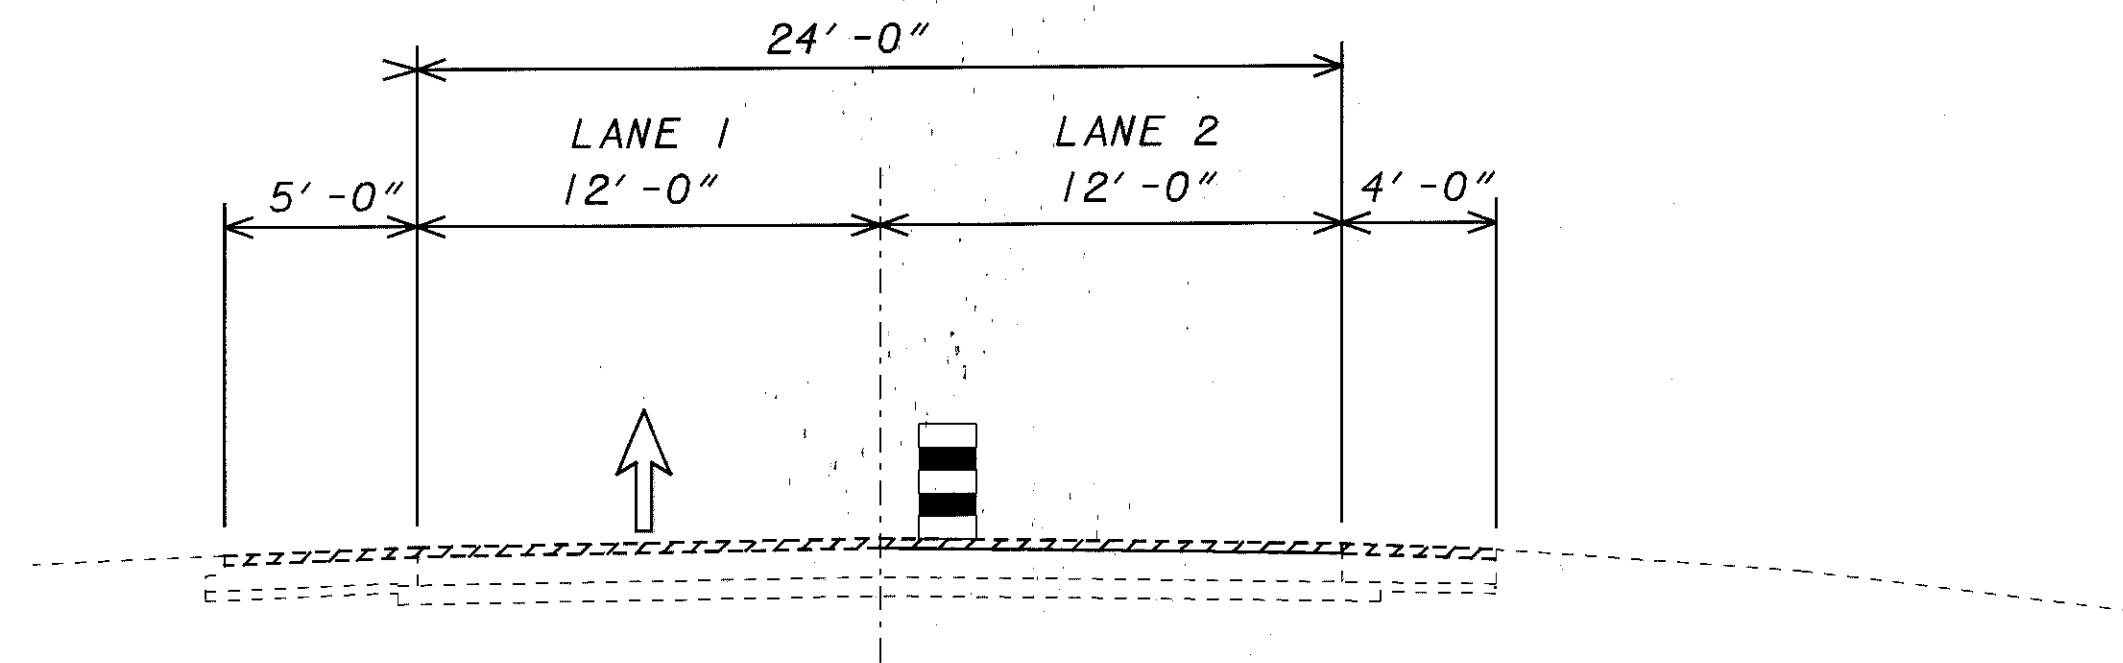

CLOSE LANE 1 OR 2

PLANE PAVEMENT AND SHOULDERS
INSTALL TEMPORARY PAVEMENT MARKINGS FOR PHASE I


PHASE II

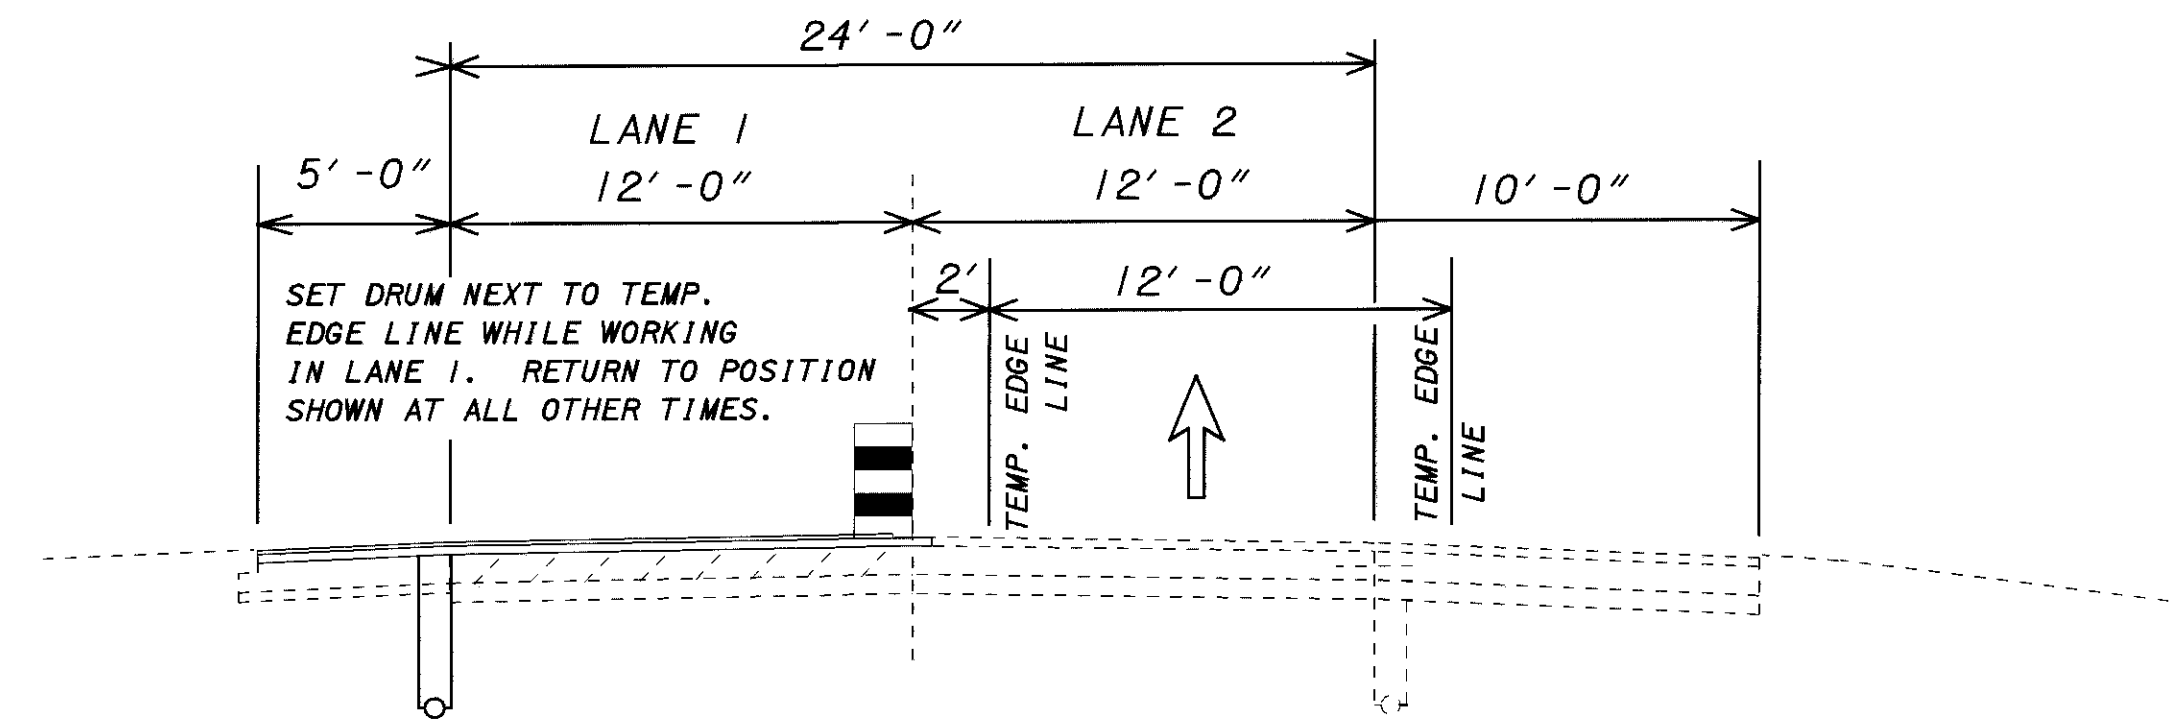

CLOSE LANE 1

REPAIR LANE 1, INSTALL UNDERDRAIN,
PLACE INTERMEDIATE COURSE, PLACE
SURFACE COURSE SHOWN AT
COMPLETION OF PHASE II OR BEGINNING
OF PHASE III. INSTALL TEMP. LEFT EDGE
LINE AFTER PLACING SURFACE COURSE.


PHASE I

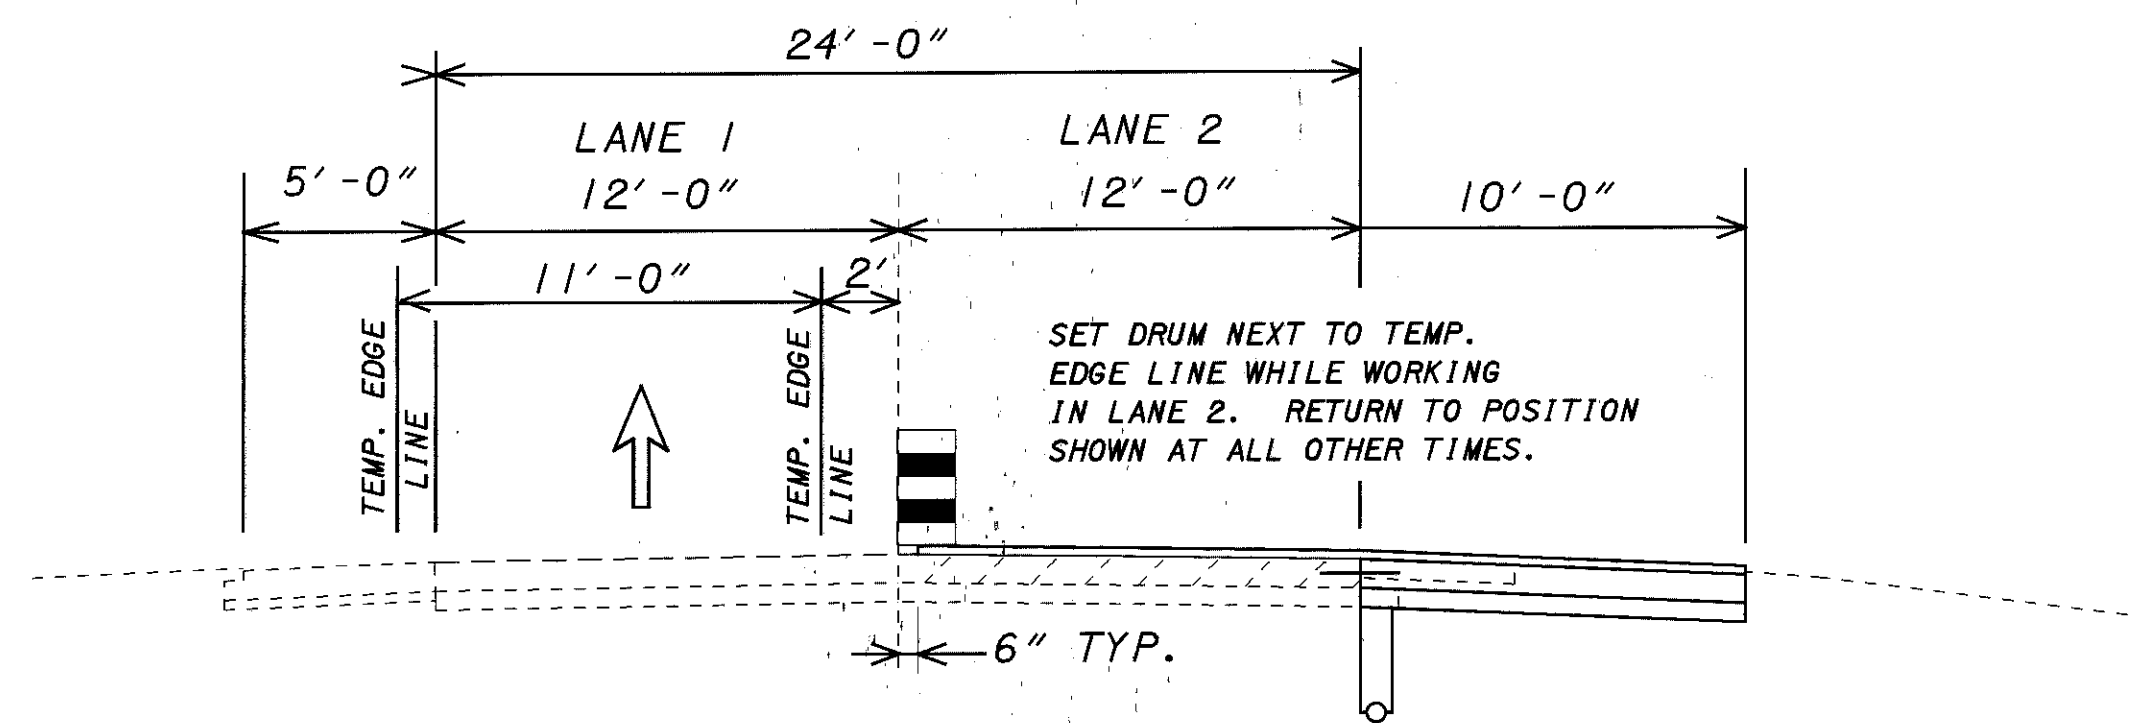

CLOSE LANE 2

REPAIR LANE 2, INSTALL UNDERDRAIN,
REPLACE SHOULDER, PLACE INTERMEDIATE COURSE
INSTALL TEMPORARY PAVEMENT MARKINGS FOR PHASE II

PHASE III

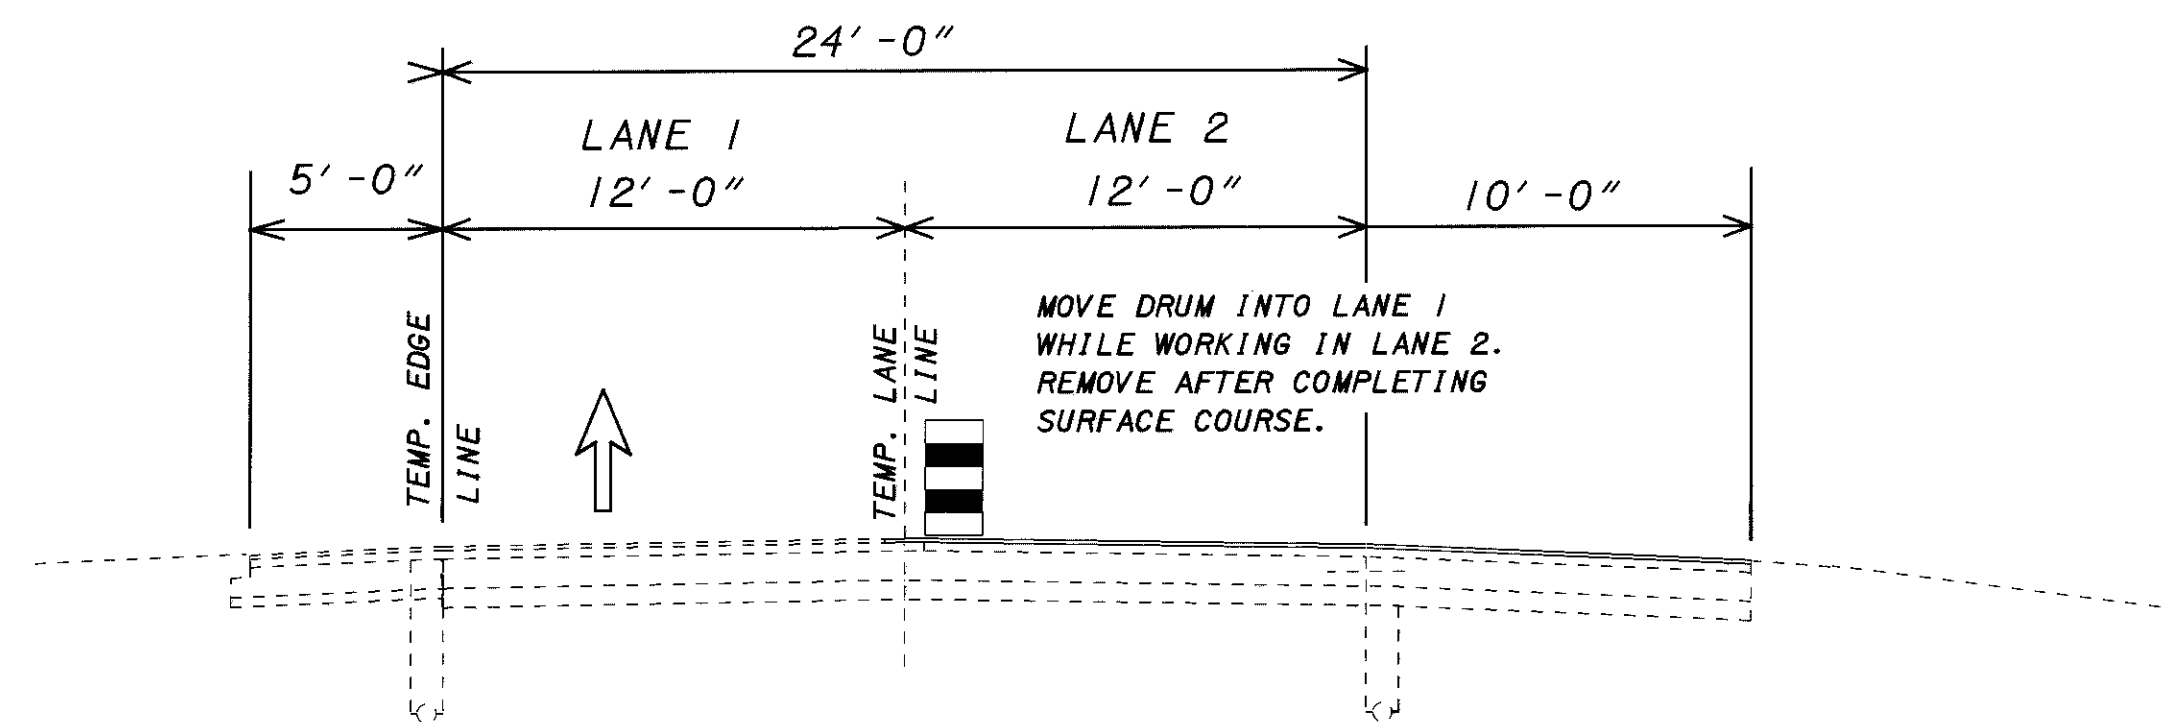

CLOSE LANE 2

PLACE REMAINDER OF SURFACE
COURSE, INSTALL TEMPORARY
MARKINGS AND RE-OPEN TO TRAFFIC.

PLOT SUBMITTED: 10-FEB-1999 06:20

09866MDA.dgn

PLOTTED BY: fkonopka
PLOTTED FROM: i:\projects\p109866\09866mda.dgn

CALCULATED XXX
CHECKED XXX
SCALE IN FEET
0 5 10

MAINTENANCE OF TRAFFIC
TYPICAL SECTIONS
STA. 50+00 TO STA. 89+00

LAK-44-0.01