


PLOT SUBMITTED: 10-FEB-1999 06:28

PLOTTED BY: fkonopka  
PLOTTED FROM: 1:\projects\pic\09866\pic\09866mpf.dgn


END SHEET

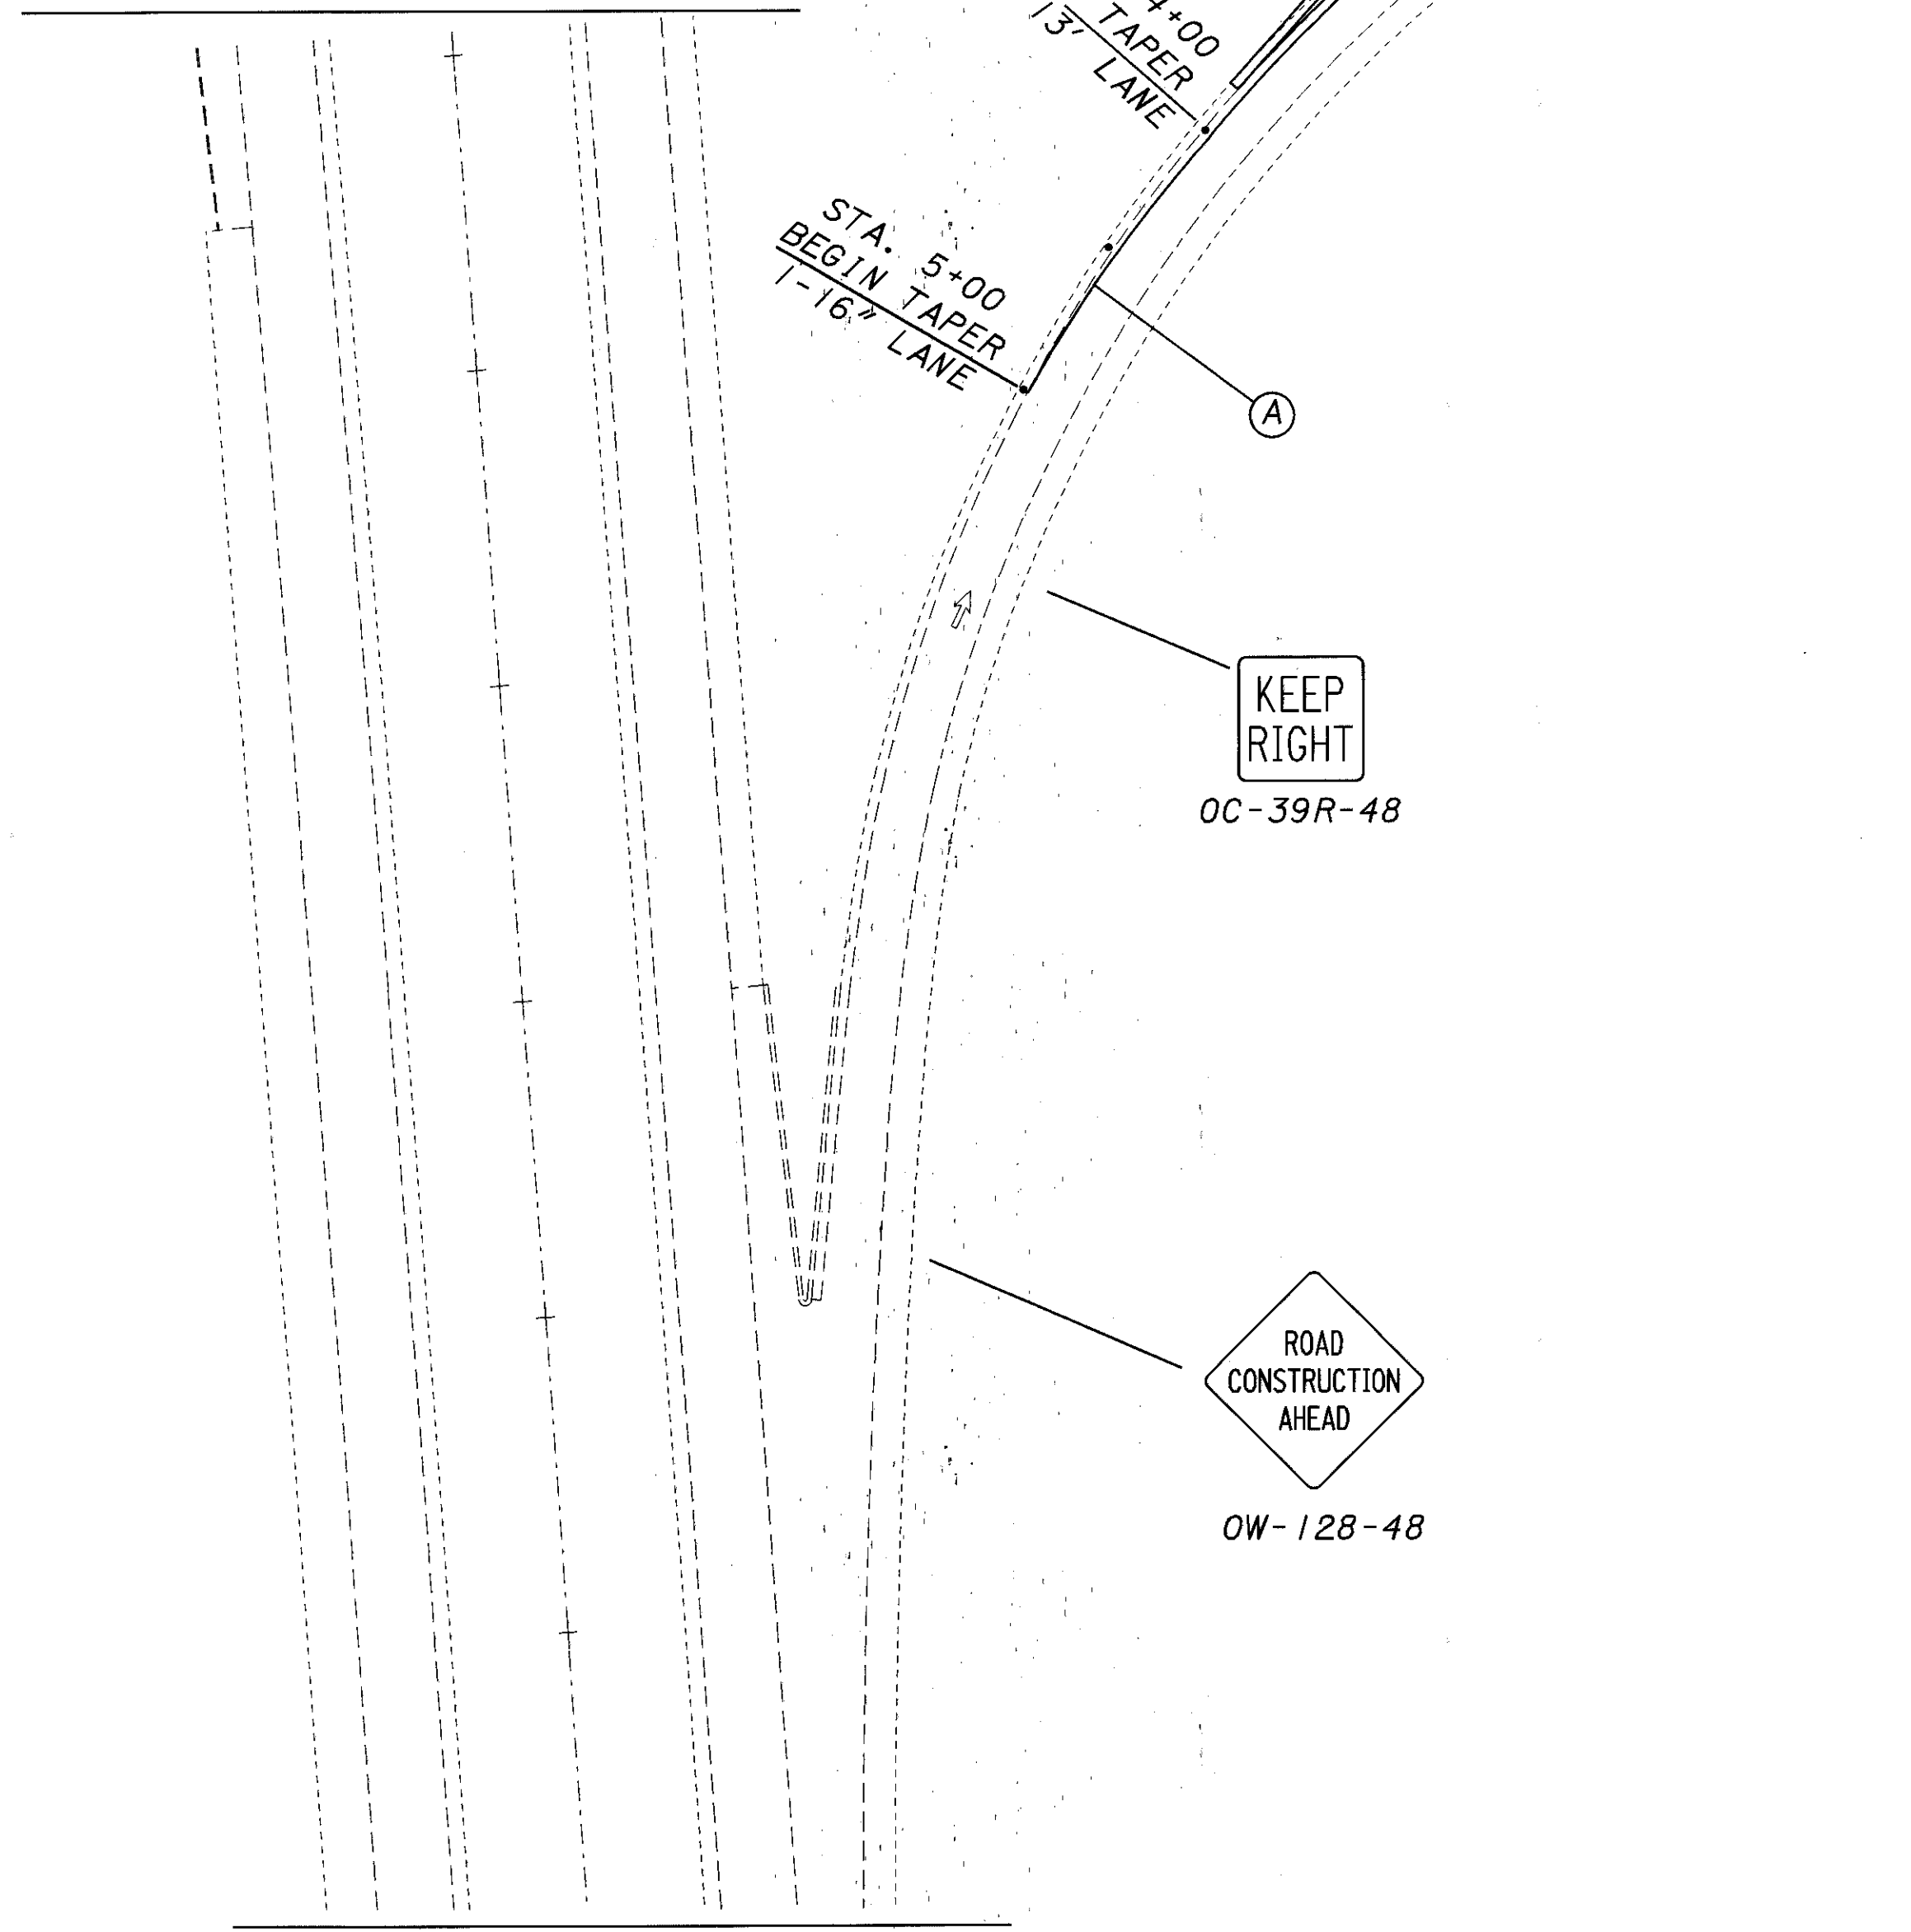

END SHEET

PHASE I

END SHEET

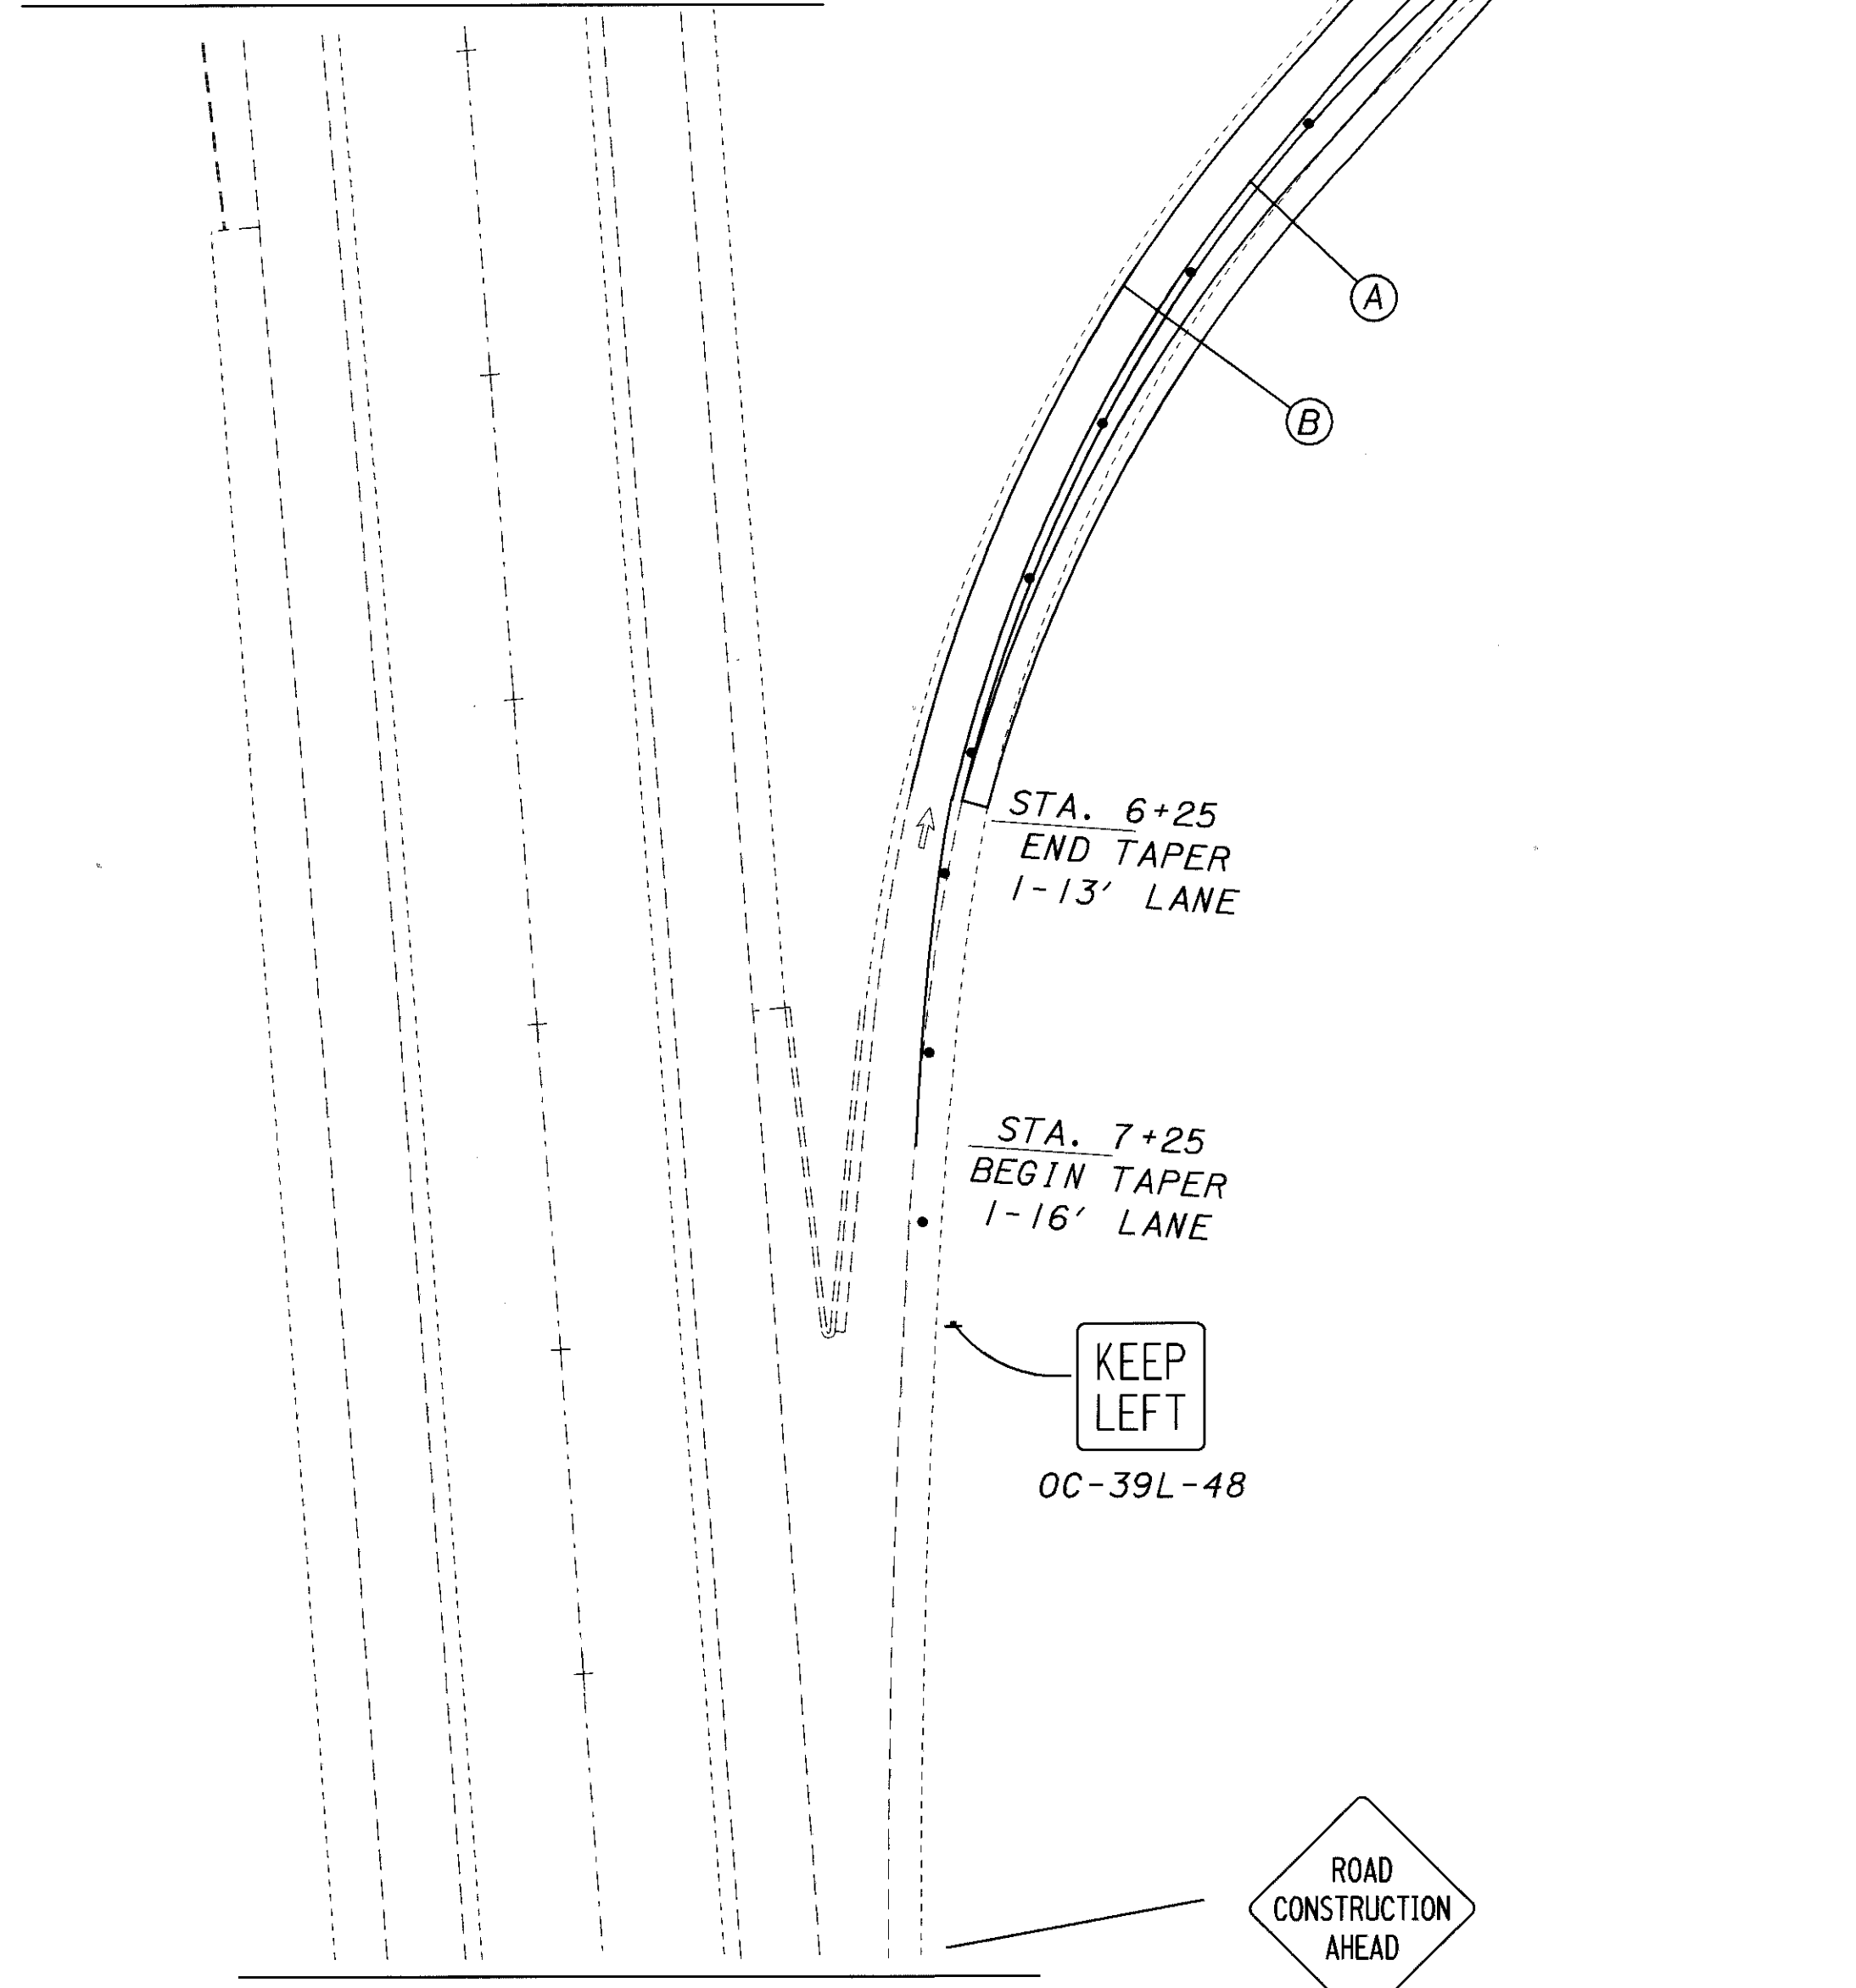

END SHEET

PHASE IA

DRAWN KAS		REVISED XXX	
CALCULATED KAS		CHECKED ENF	
MAINTENANCE OF TRAFFIC - PHASES I & IA RAMP "B"			
LAKE COUNTY LAK-44-0.01			
40 196			

SCALE IN FEET  
0 50 100