


THE FOLLOWING DETAILS AND SPECIFICATIONS SHALL APPLY TO THIS ITEM OF WORK


CASE 1 - TYPE 6 OR 7 CURB REMOVED:

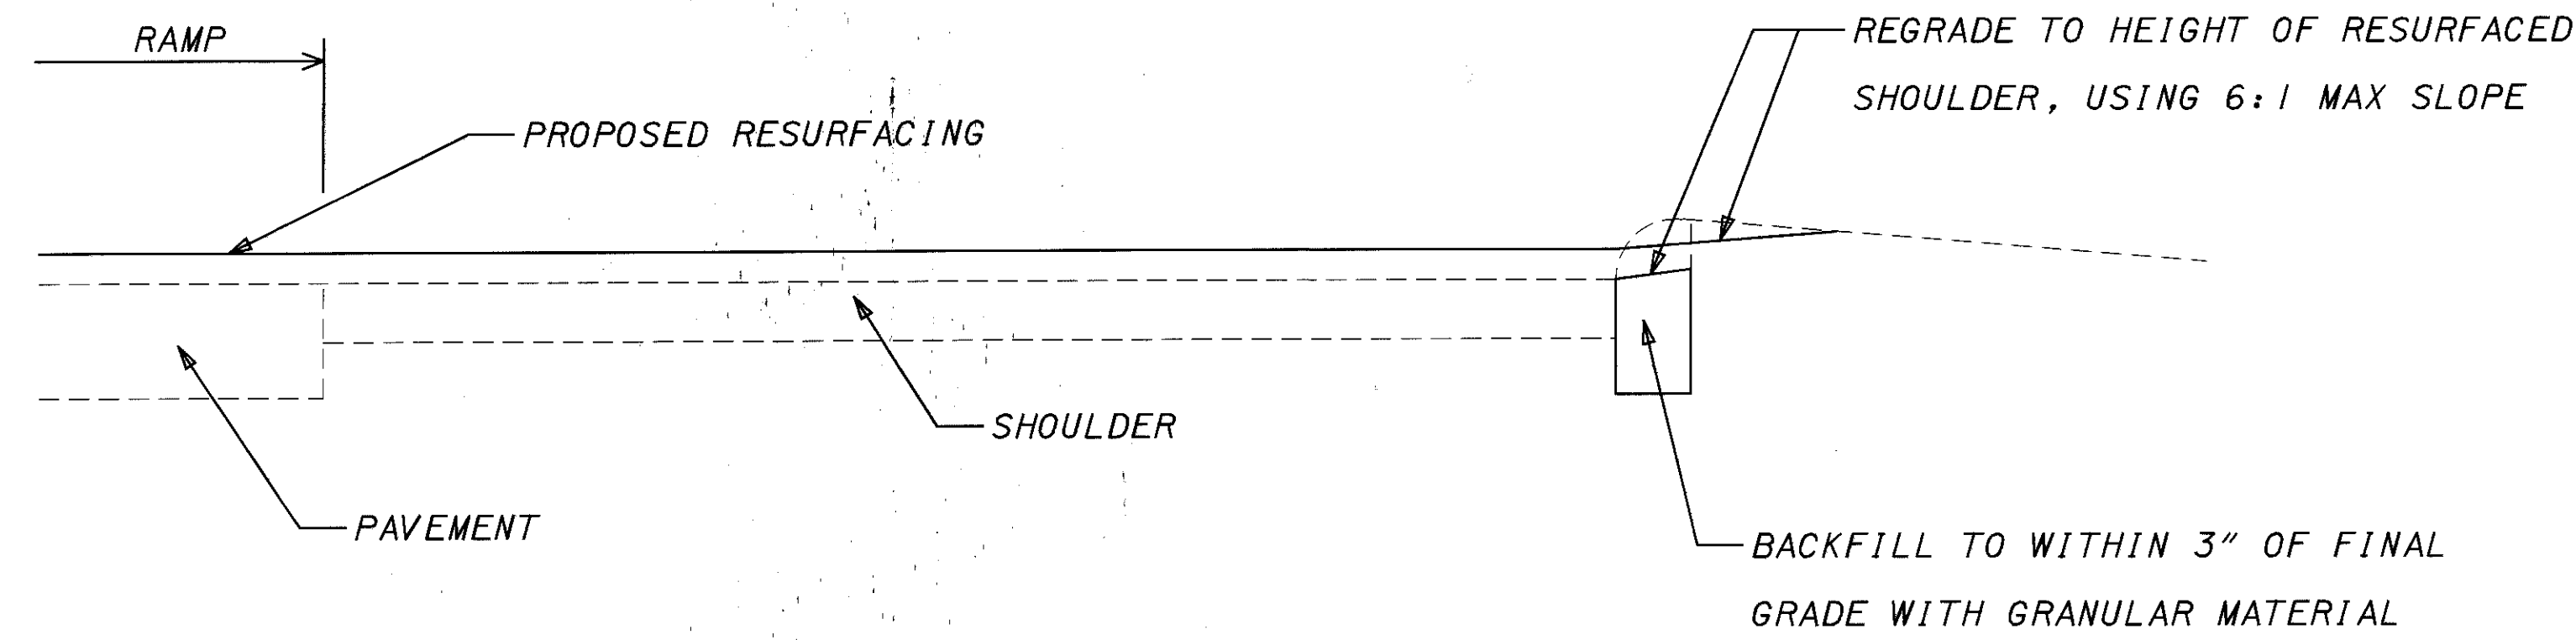

NOTE: RESTORE DISTURBED AREA IN CONFORMANCE WITH ITEM 659.  
ALL WORK SHOWN SHALL BE INCLUDED UNDER ITEM 202 WITH THE EXCEPTION OF THE RESURFACING ITEMS.

NOTE: ALL COSTS FOR ABOVE WORK SHALL BE INCLUDED IN THE LUMP SUM FOR ITEM 202 - CURB REMOVED, AS PER PLAN.

CASE 2 - TYPE 2A OR 8 CURB REMOVED:

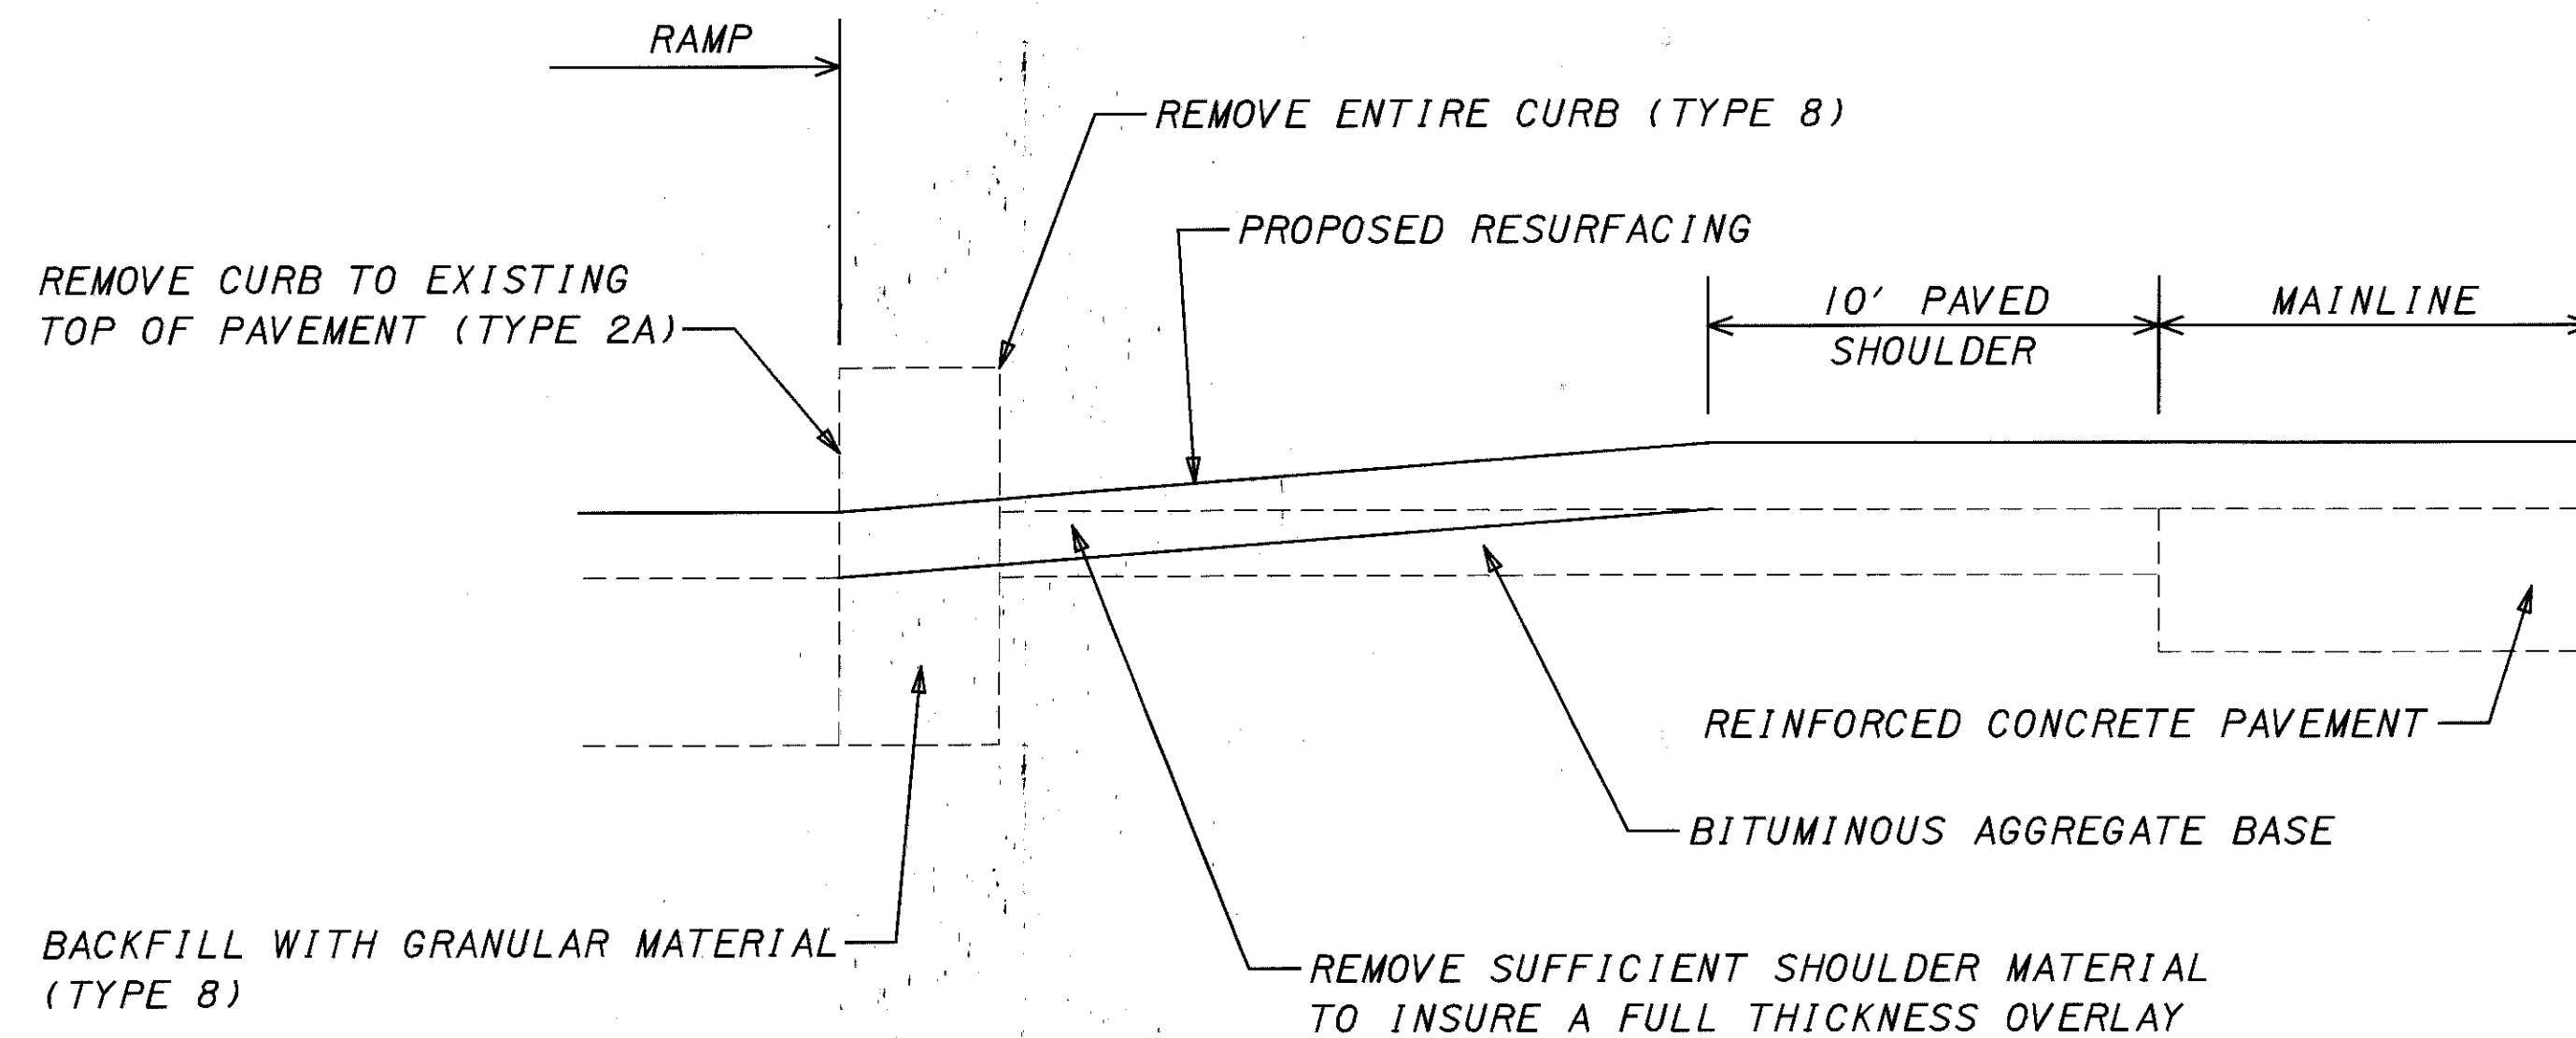

NOTE: CONNECT THE OUTSIDE EDGE OF THE 10 FT. PAVED SHOULDER AND THE CURB GUTTER LINE WITH A STRAIGHT GRADE

NOTE: ALL COSTS FOR ABOVE WORK SHALL BE INCLUDED IN THE LUMP SUM FOR ITEM 202 - CURB REMOVED, AS PER PLAN.

ESTIMATED QUANTITIES				
LOCATION	STATION		202	
	FROM	TO	CURB REMOVED AS PER PLAN LIN FT	CATCH BASIN ABANDONED EACH
S.R. 44	44+03	45+03	202	
S.R. 84 RAMP "A"	8+22.70	9+24.70	107	
S.R. 44	225+28.95	226+28.95	100	1
S.R. 84 RAMP "B"	7+25	10+25.77	301	1
S.R. 84 RAMP "C"	12+01.93	13+01.93	107	
S.R. 44	206+81.71	207+81.71	100	
S.R. 84 RAMP "D"	13+08.21	19+16.64	609	1
TOTALS			1,526	3

PLOT SUBMITTED: 10-FEB-1999 13:42

09866GMB.DGN

PLOT FROM: I:\PROJECTS\p109866\09866GMB.DGN

83

PLOTTED BY: jgrmovse  
PLOTTED FROM: I:\PROJECTS\p109866\09866GMB.DGN

CALCULATED  
NRE  
CHECKED  
XXX

CURB REMOVAL DETAIL & ESTIMATED QUANTITIES

LAK-44-0.01