
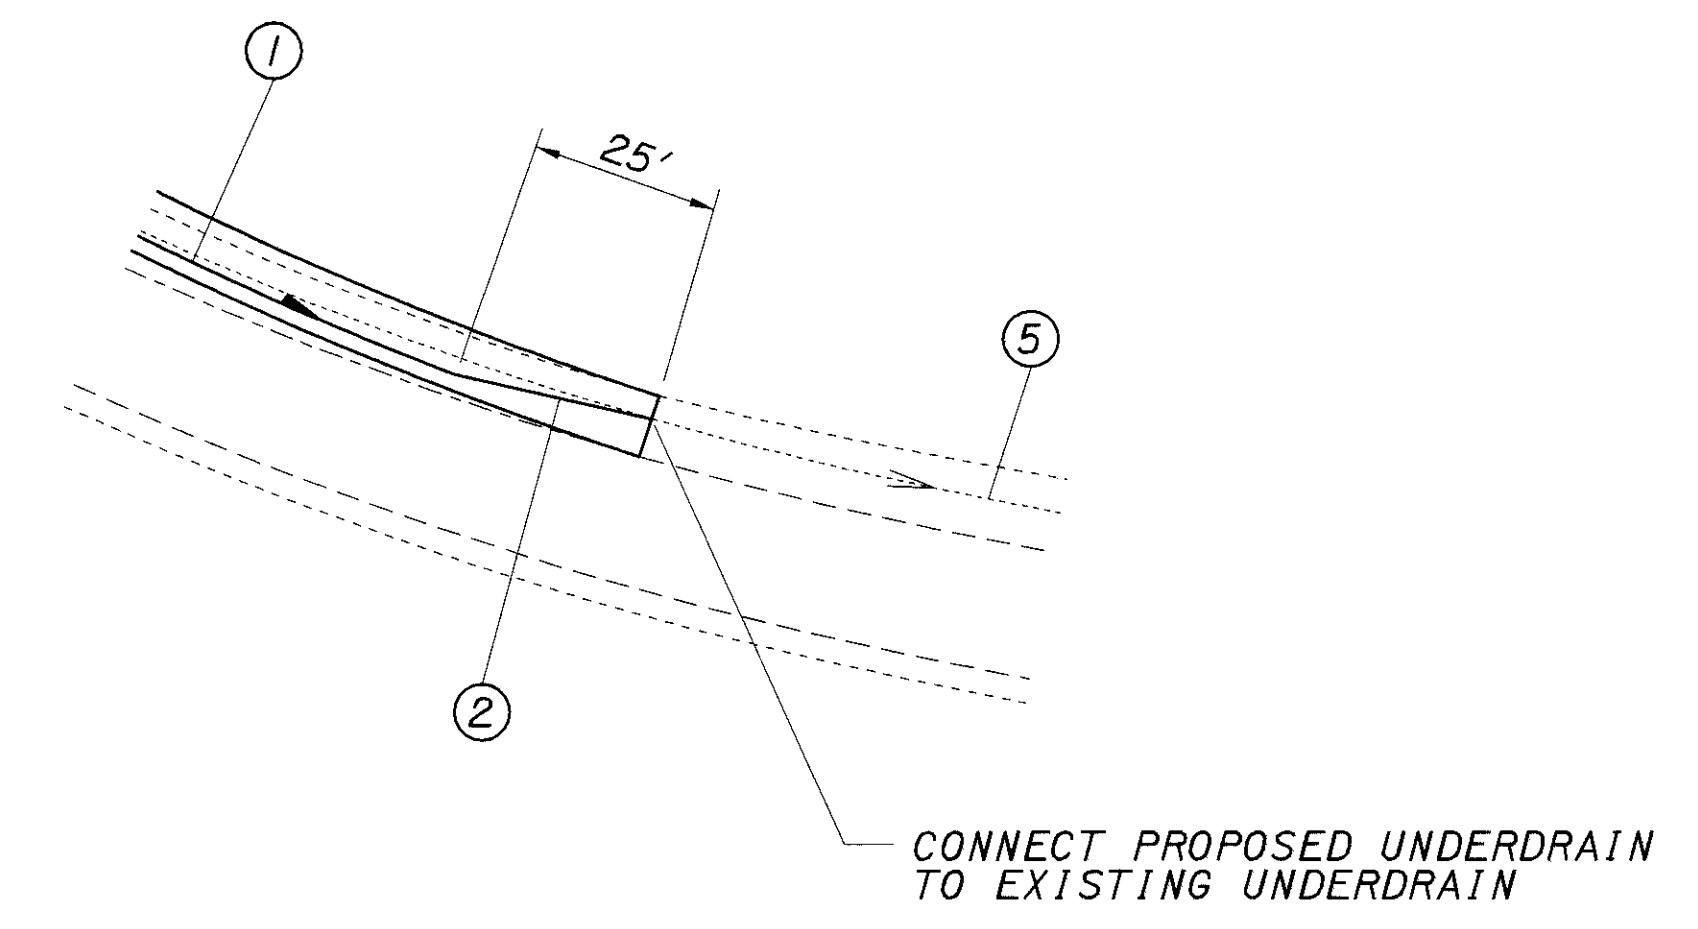
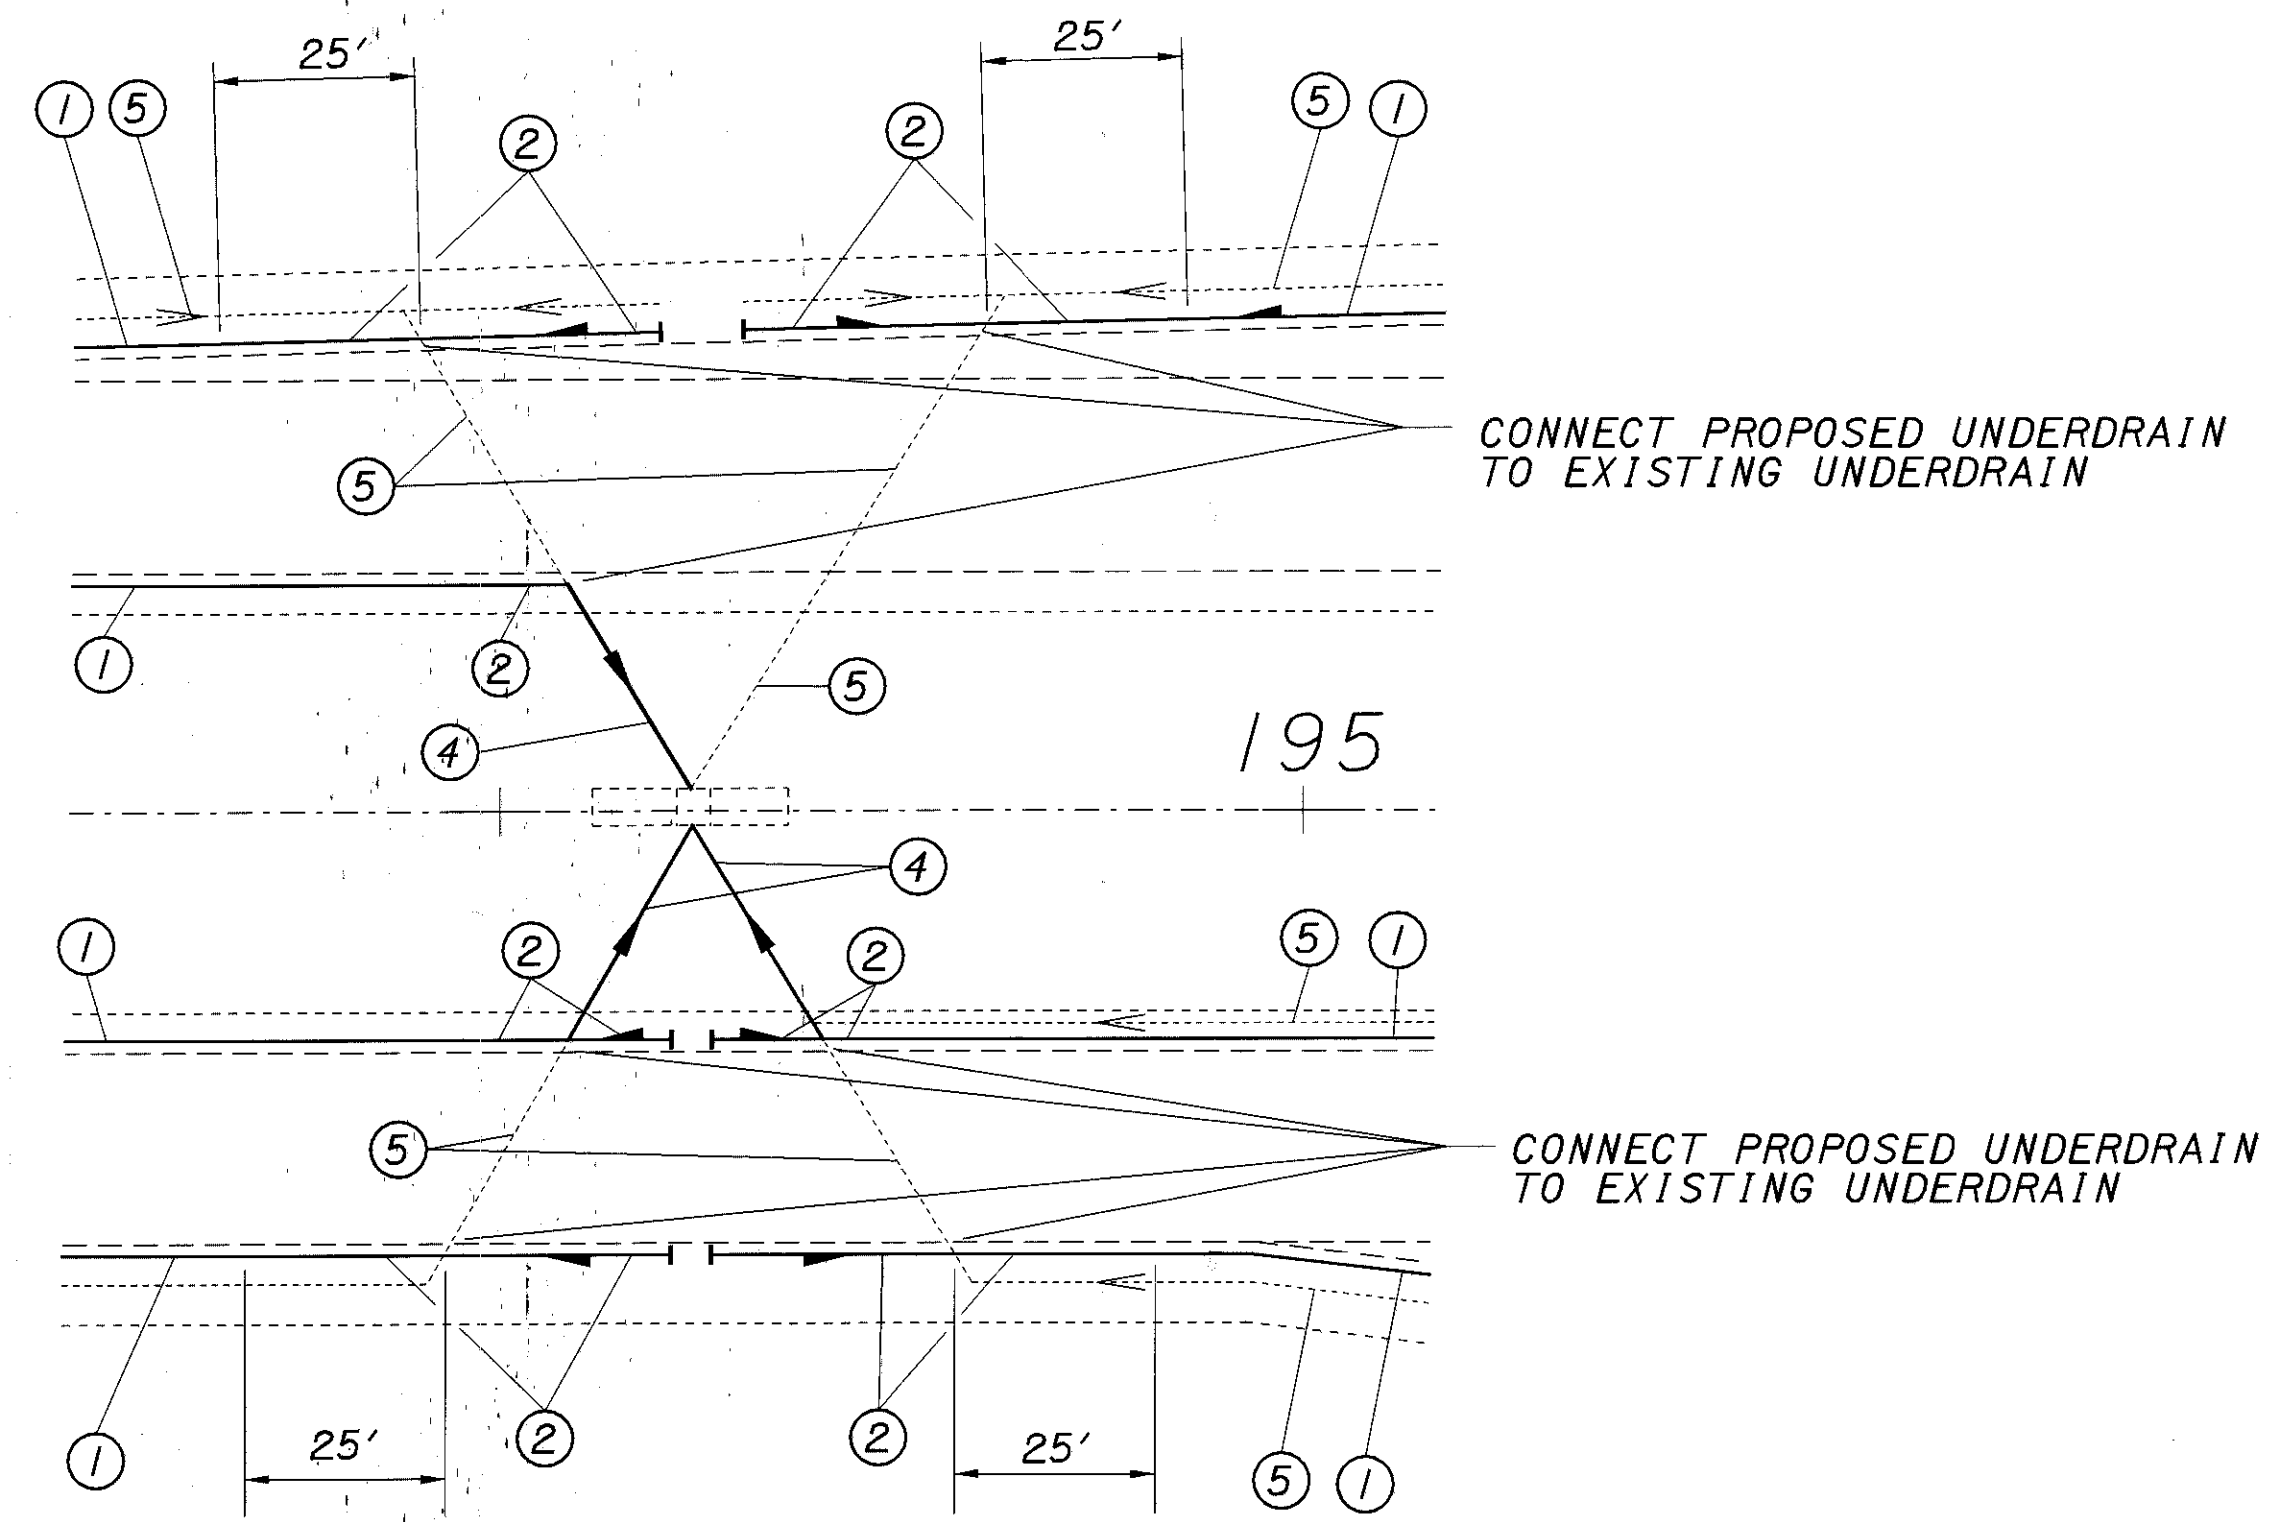
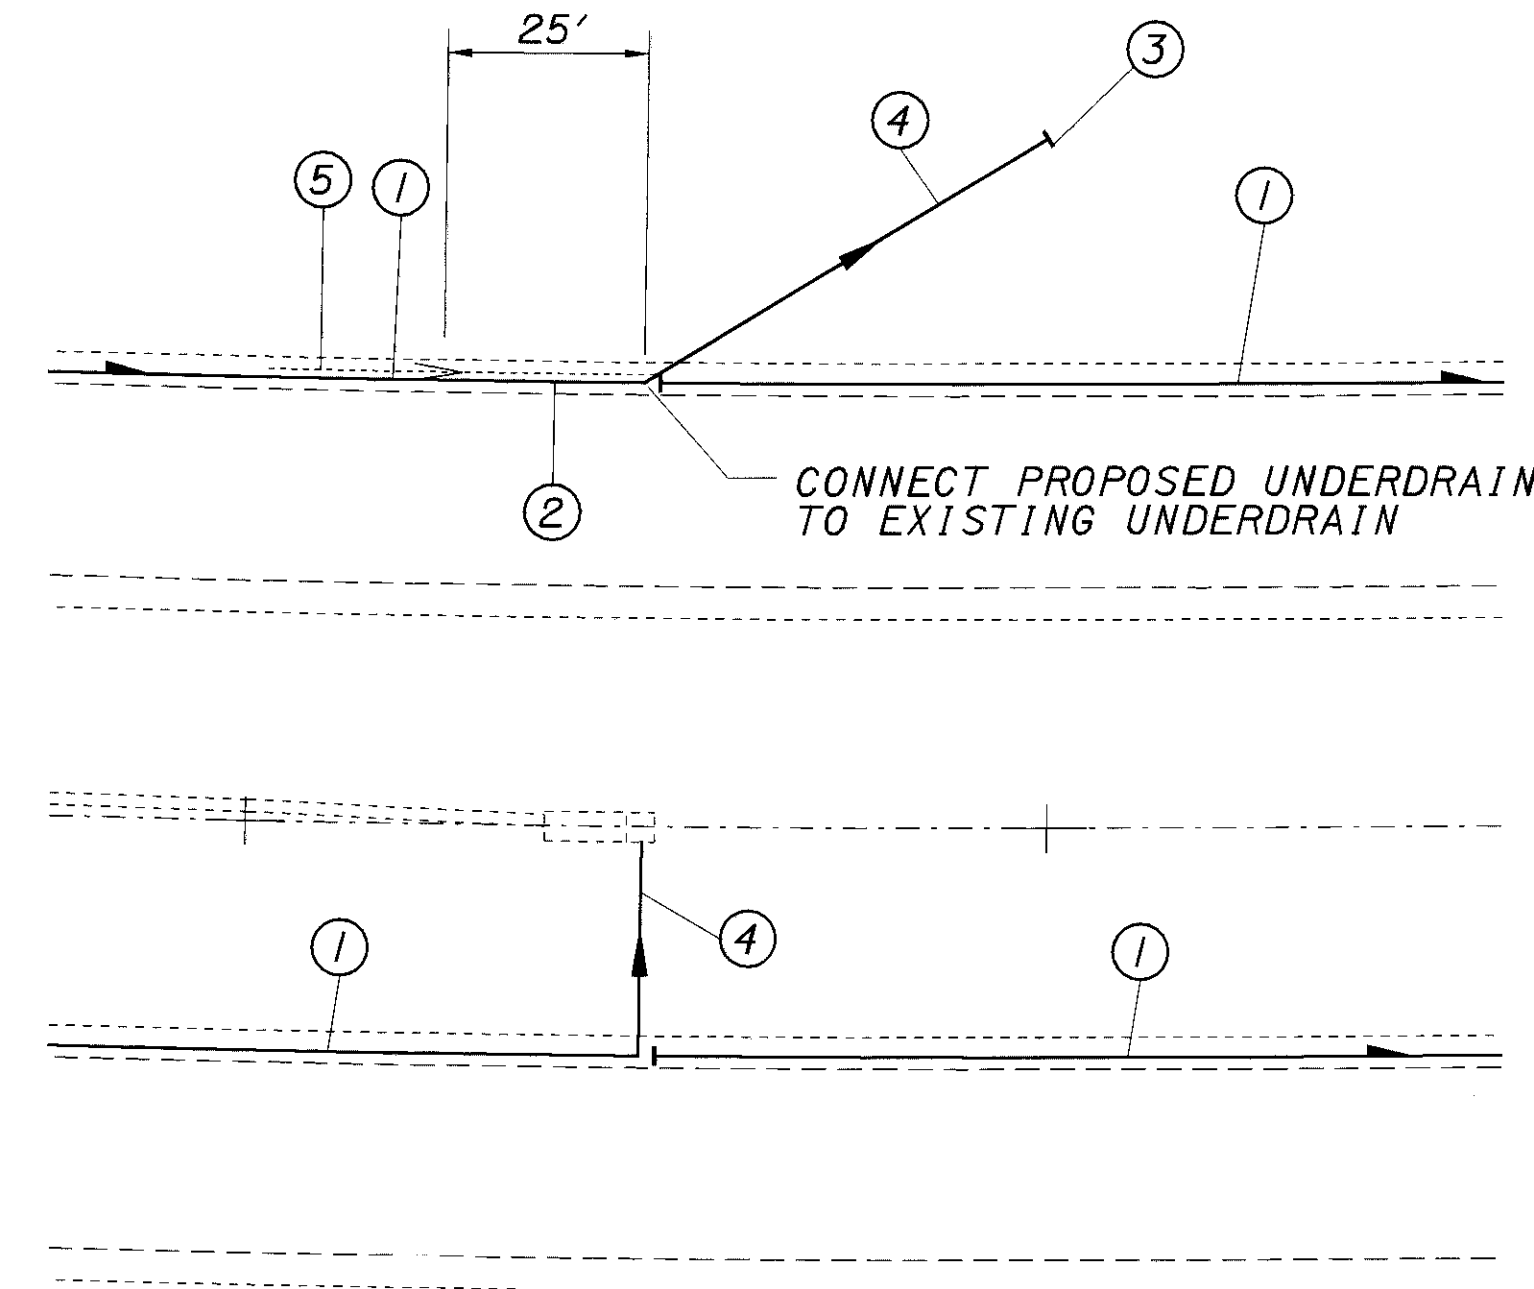


PLOT SUBMITTED: 11-FEB-1999 14:47

09866GMD.DGN

PLOTTED BY: jgrmouse  
PLOTTED FROM: I:\PROJECTS\p1d09866\09866gmd.dgn

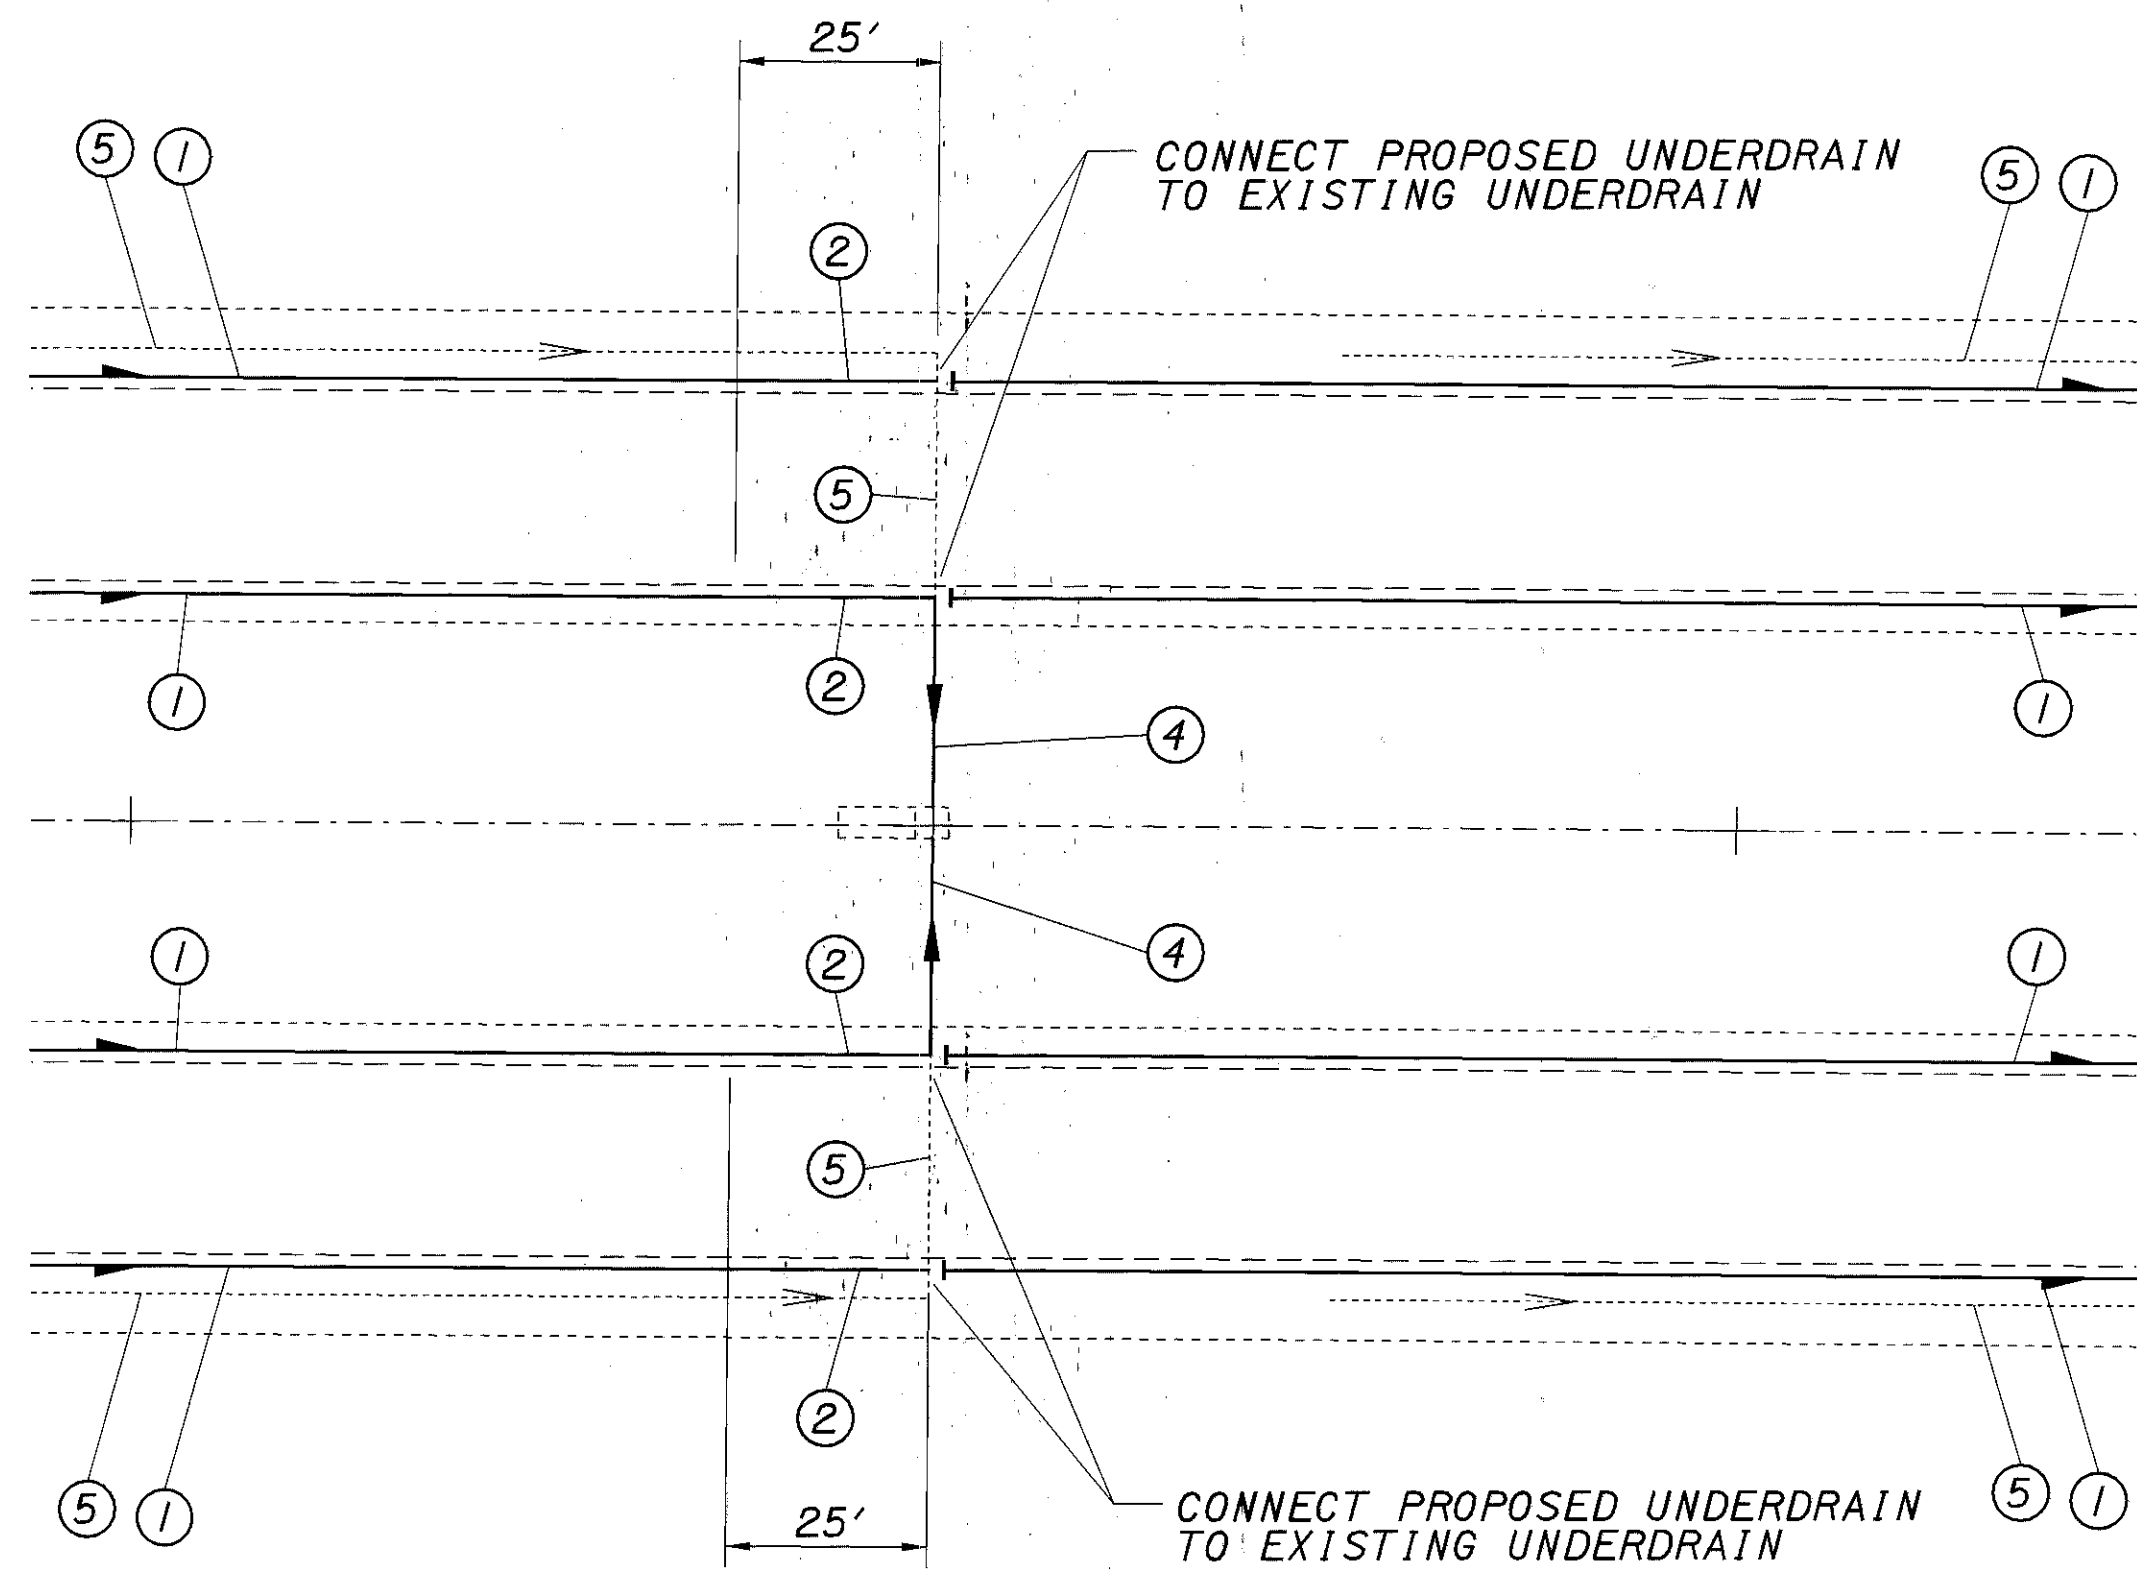

LEGEND

- ① - 6" SHALLOW PIPE UNDERDRAIN WITH FABRIC WRAP, AS PER PLAN
- ② - 6" UNCLASSIFIED PIPE UNDERDRAIN WITH FABRIC WRAP, AS PER PLAN
- ③ - PRECAST REINFORCED CONCRETE OUTLET
- ④ - 6" CONDUIT, TYPE F, 707.14 NON-PERFORATED ASTM D3034, SDR35, 707.42 OR 707.33
- ⑤ - EXISTING 6" PIPE UNDERDRAIN

CALCULATED  
EMK  
CHECKED  
ENF

**UNDERDRAIN OUTLET DETAILS**

**LAK - 44 - 0.01**