
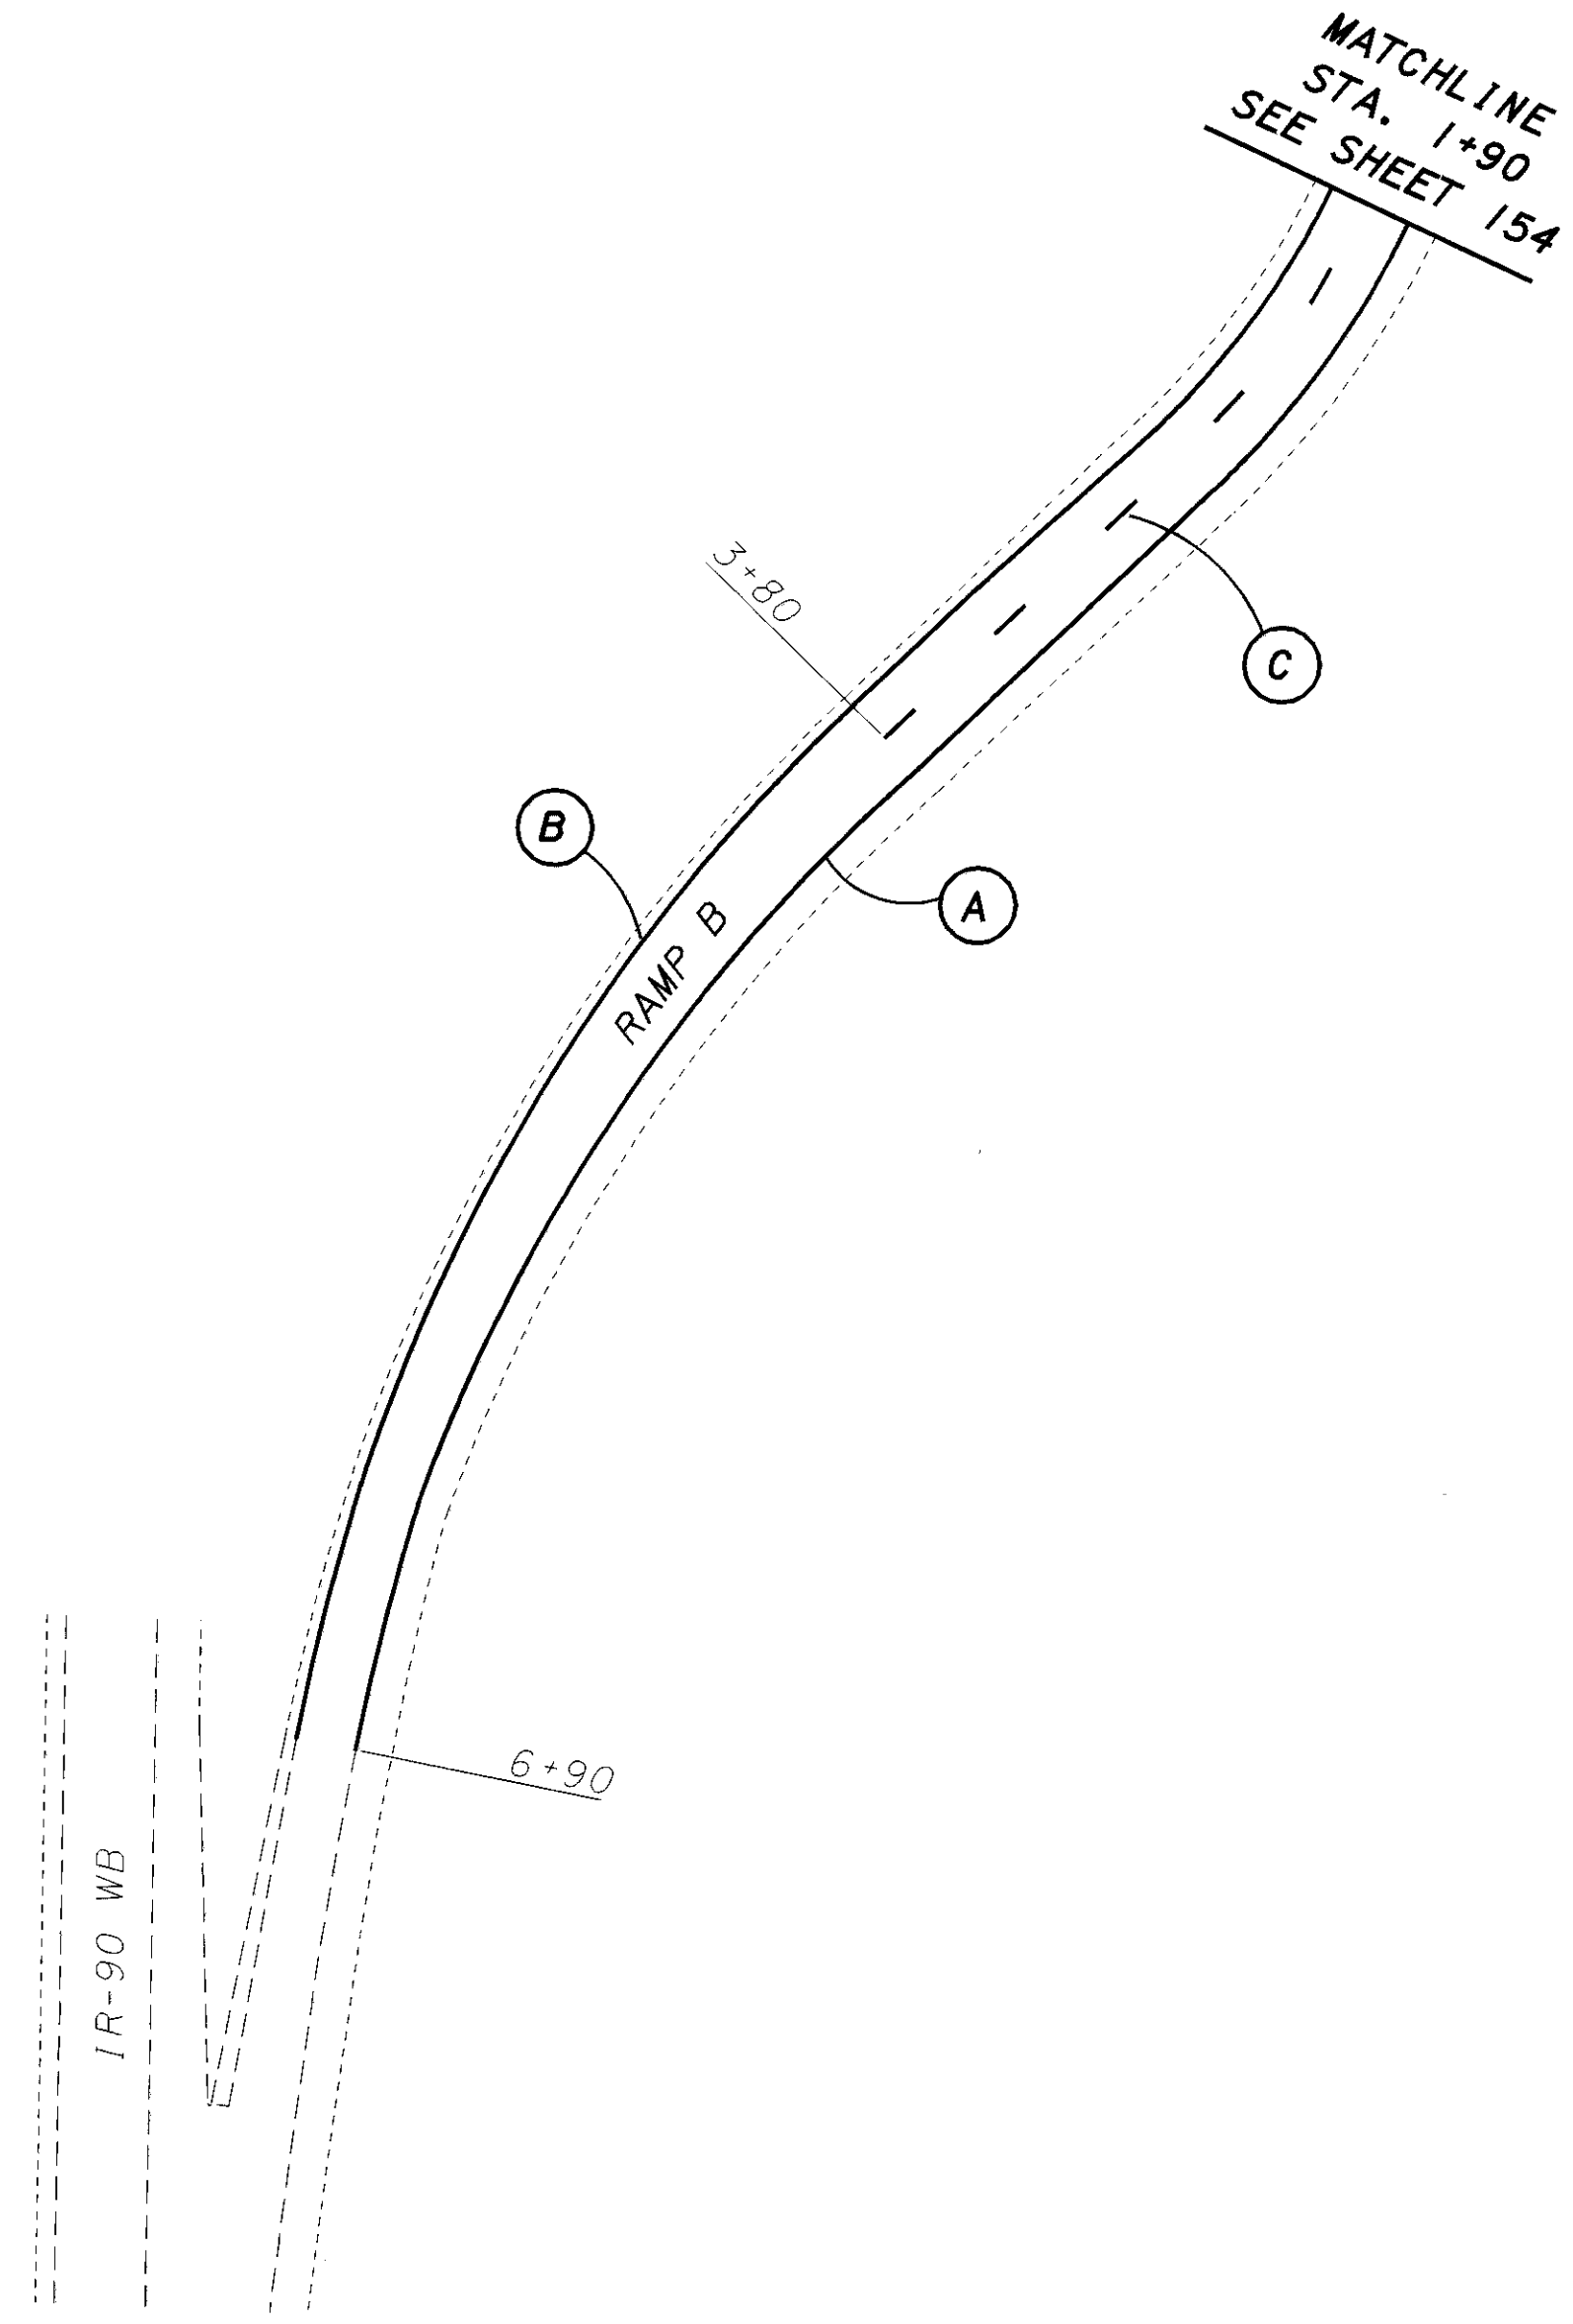


PLOTTED BY: fkonopka
PLOTTED FROM: i:\projects\p1d09866\09866+pg.dgn

09866+pg.dgn
09866+pg.dgn

PLOT SUBMITTED: 09-FEB-1999 12:09


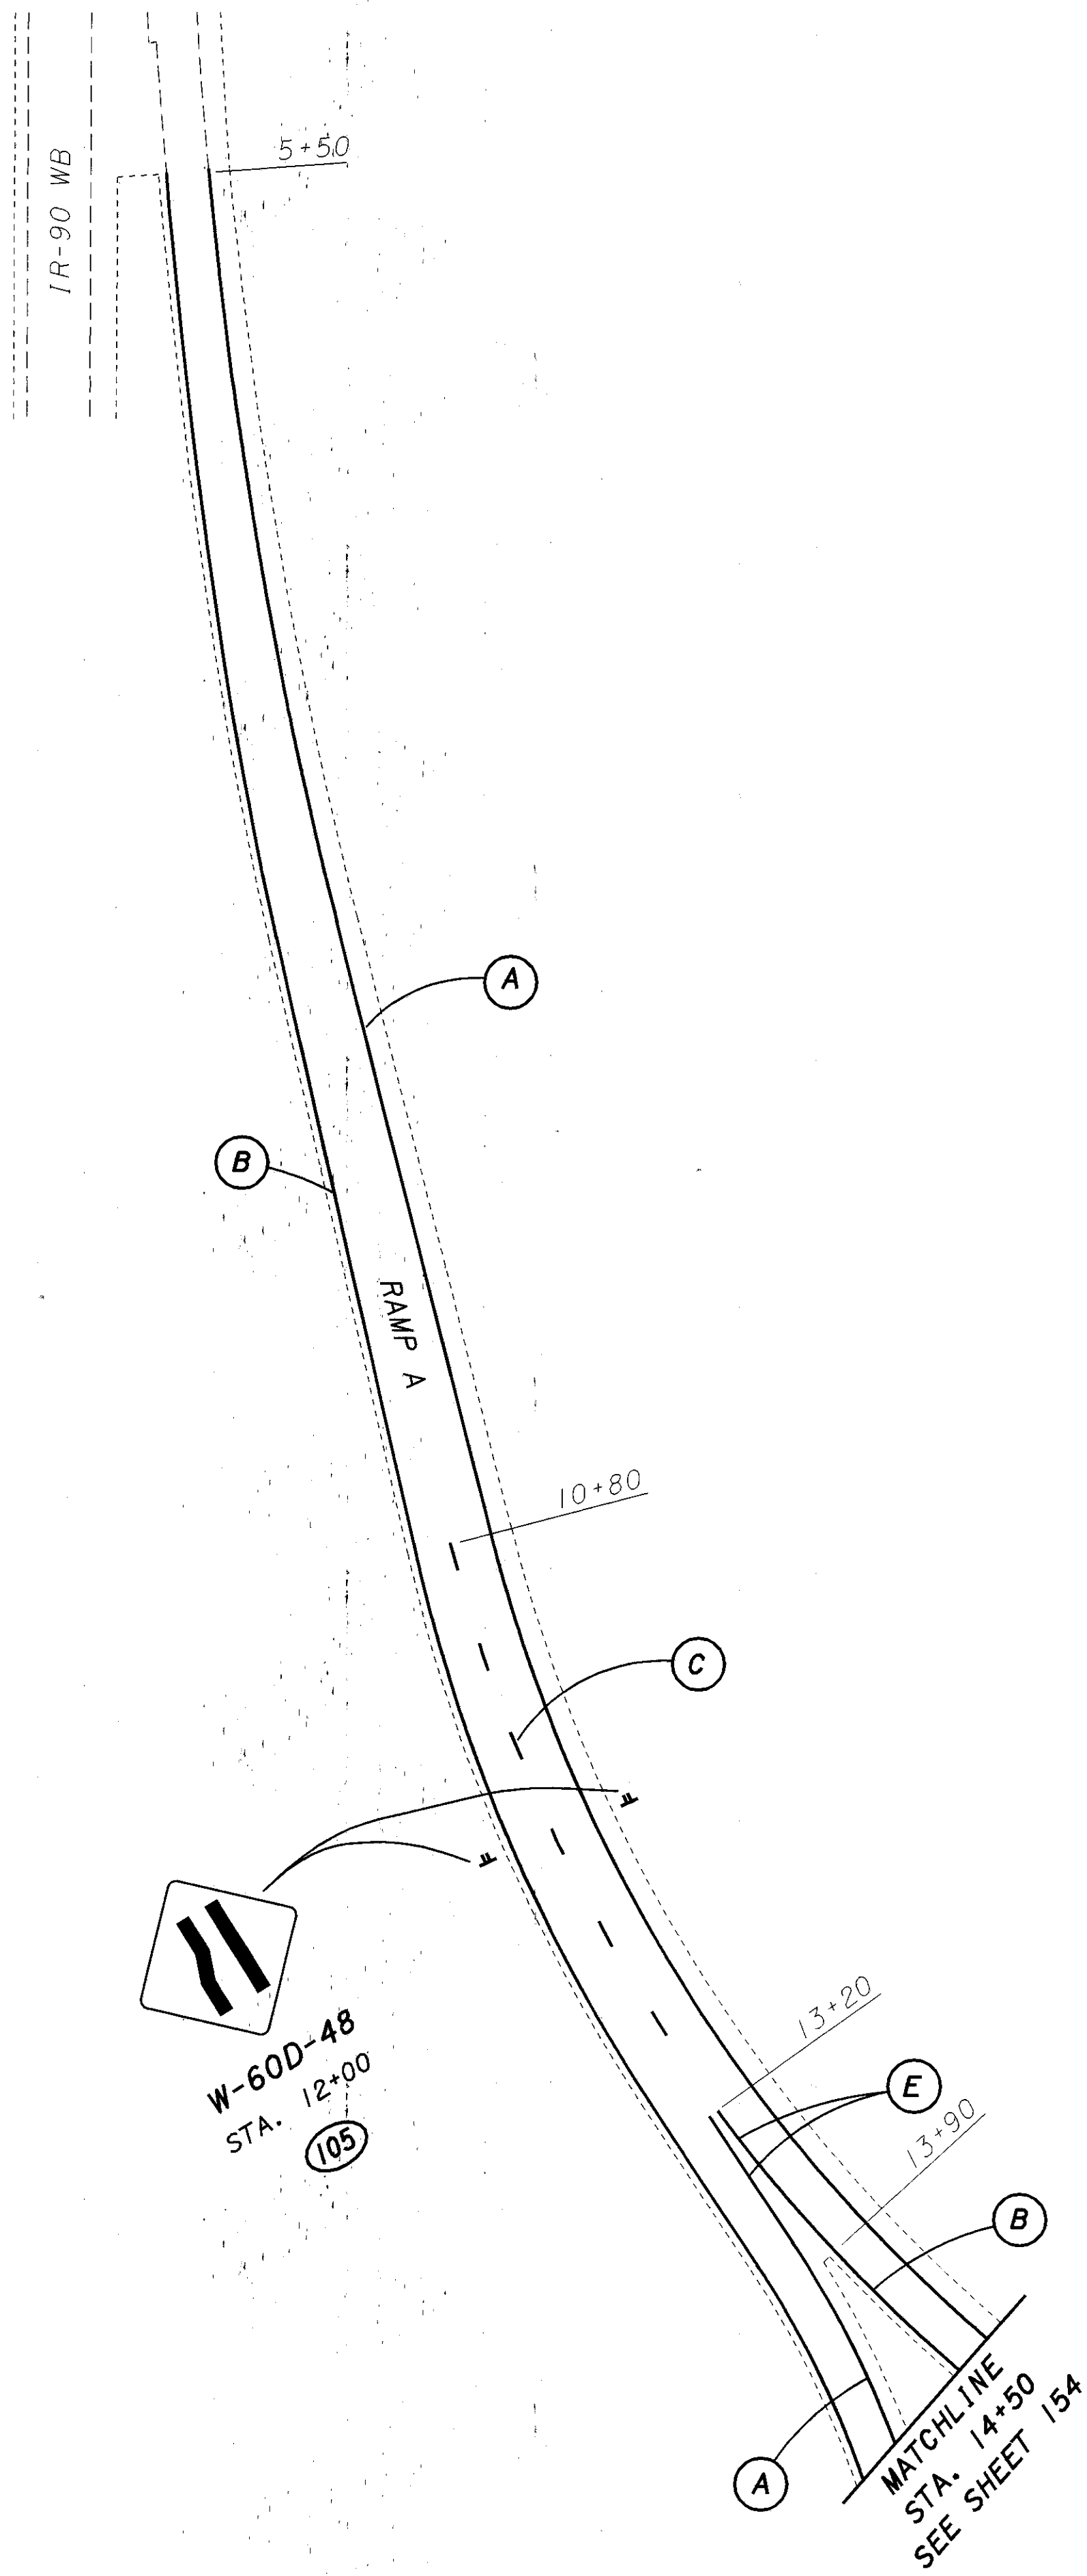


SEE SHEET 144 FOR TRAFFIC CONTROL SUB-SUMMARY
SEE SHEET 148 FOR PAVEMENT MARKING LEGEND

LAK-44-0.01

TRAFFIC CONTROL - S.R. 44
RAMPS A & B

CALCULATED JEL
CHECKED FLK

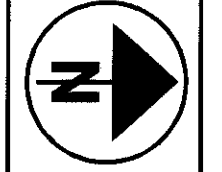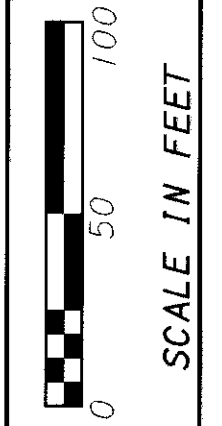

155
196