


MATCHLINE STA. 232+00 SR-44
SEE SHEET 159

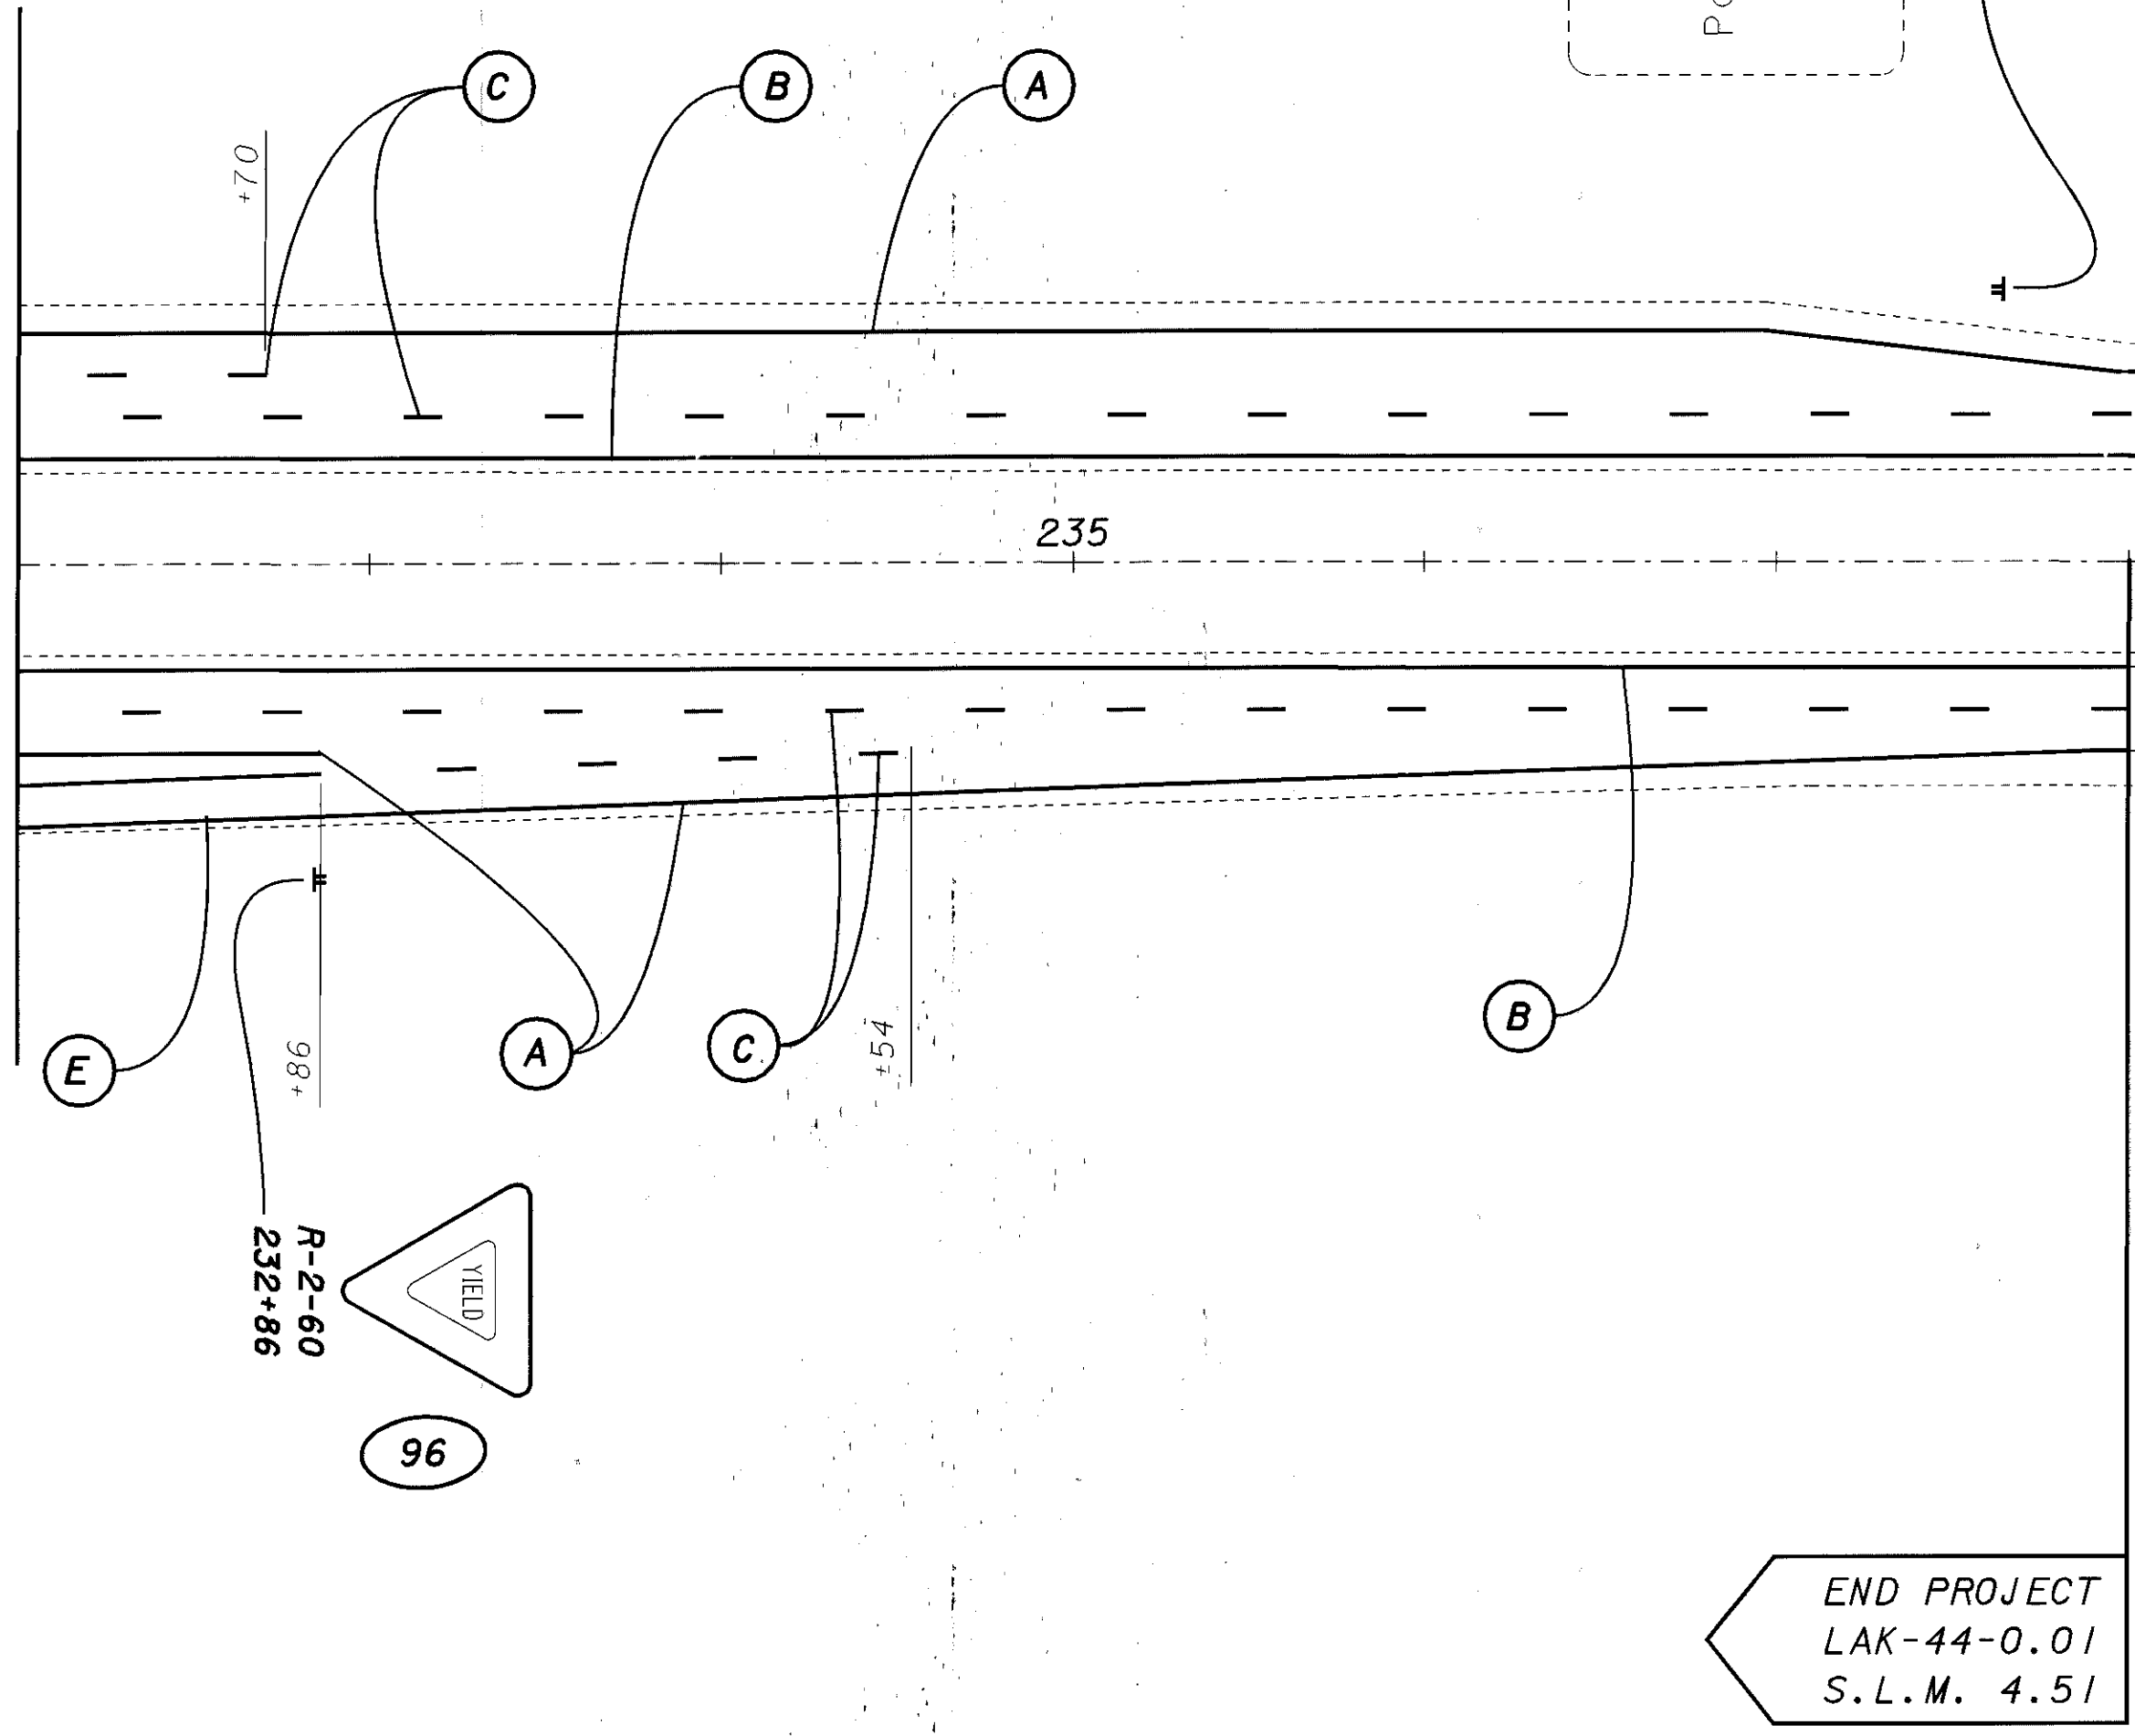

END PROJECT
LAK-44-0.01
S.L.M. 4.51

SEE SHEET 148 FOR PAVEMENT MARKING LEGEND
SEE SHEET 144 FOR TRAFFIC CONTROL SUB-SUMMARY

