

MICROFILMED JUN 11 1987

CONVENTIONAL SIGNS

Table of conventional signs for County Line, Township Line, Corporation Line, Center Line, Fence Line, Guard Rail, Railroad, Utility Poles, Trees & Stumps, Property Line, etc.

INDEX OF SHEETS


Table listing sheet titles and page numbers, including Title Sheet, Schematic Plan, Typical Sections, Misc. Details, etc.

LINE DATA

Table providing line data for F-388(10) and S-1012(8) projects, including stationing, gross length, and net length of work.

STATE OF OHIO DEPARTMENT OF HIGHWAYS LAK-44-1.70

LAKE COUNTY CONCORD TOWNSHIP

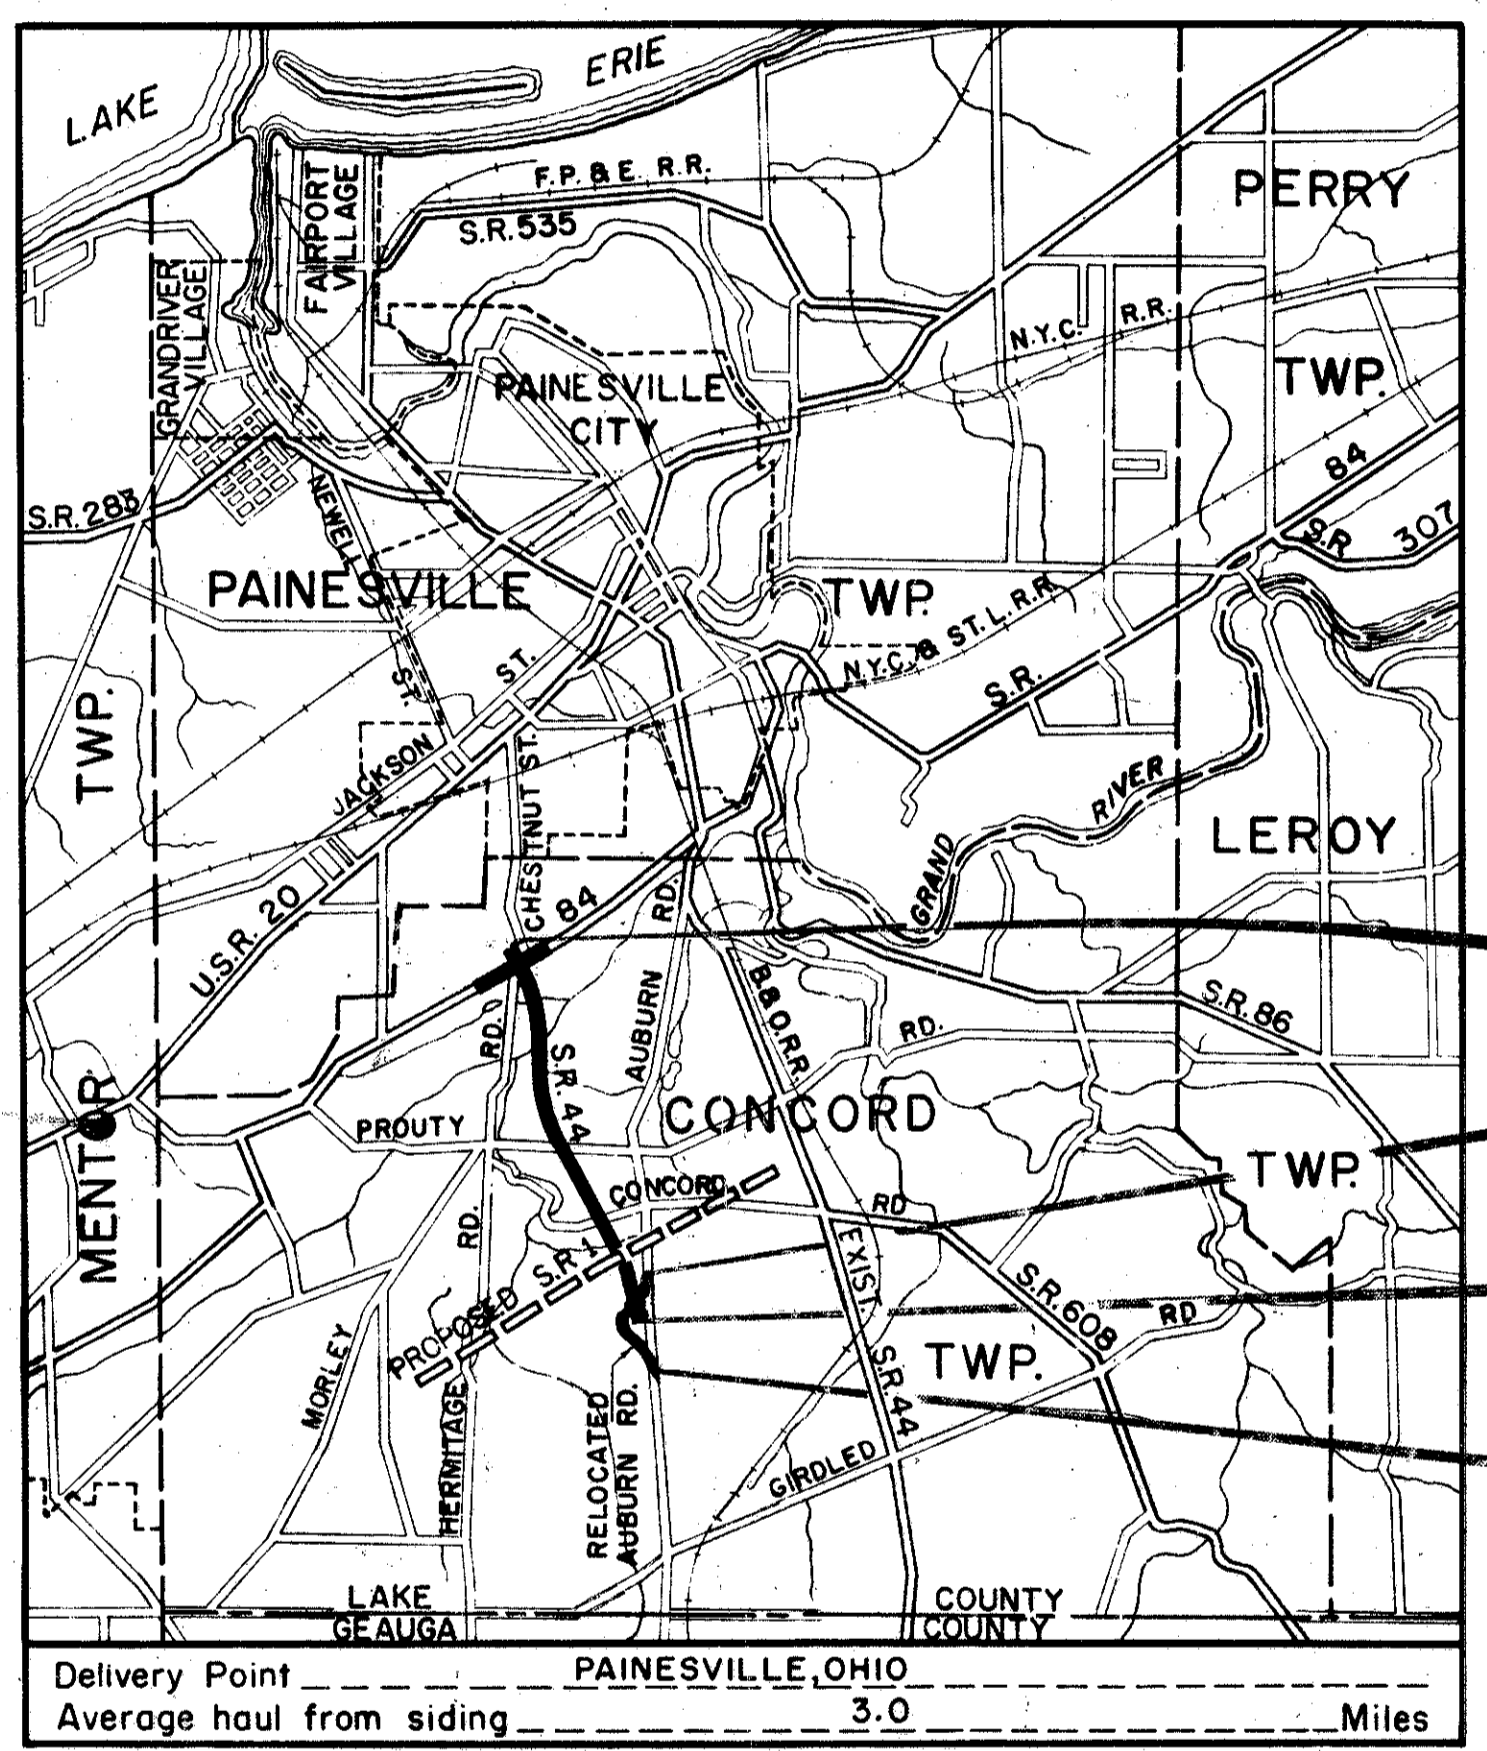

LOCATION MAP SCALE OF MILES


Portion to be improved Federal Roads State Roads Other Roads & Streets Plan Profile: Horizontal Profile: Vertical Cross Sections Others

F-388(10) S-1012(8)

Table with columns: FED. RD. DIVISION, STATE, PROJECT, and a circled number 228.

LAKE COUNTY LAK-44-1.70

Plans prepared by: TRYGVE HOFF & ASSOCIATES ENGINEERS 1922 EAST 107TH STREET CLEVELAND, OHIO

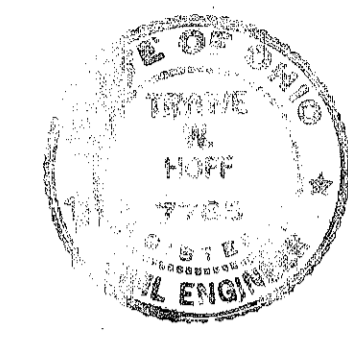

LIMITED ACCESS

This improvement is especially designed for through traffic and has been declared a limited access highway or freeway by action of the Director of Highways in accordance with the provisions of Section 5511.02 of the Revised Code of Ohio.

The standard specifications of the State of Ohio, Department of Highways, including changes and supplemental specifications listed in the proposal shall govern this improvement.

The right of way for this improvement will be provided by the State of Ohio.

I hereby approve these plans and declare that the making of this improvement will not require the closing of the highway to traffic and that provisions for the maintenance and safety of traffic will be as set forth on the plans and estimates.

Approval signatures and dates: Arthur A. Leonard, Division Deputy Director; C. H. Madenwald, Deputy Director of Planning & Programming; W. H. Overman, Engineer of Bridges; P. H. Shultz, Engineer of Location & Design; P. E. Masteter, Deputy Director of Design & Construction; George J. Shroyer, First Assistant Director; J. M. [Signature], Director of Highways.

DEPARTMENT OF COMMERCE BUREAU OF PUBLIC ROADS

APPROVED: DIVISION ENGINEER DATE

00149

Table with columns: File No., Date of Letting, Contract No.

Supplemental Prints of Standard Construction Drawings table with columns for drawing number, description, and date.