


FED. RD. DIVISION	STATE	PROJECT
2	OHIO	

36
228

LAKE COUNTY
LAK-44-170


Seeding
Width Area
Feet SqYds

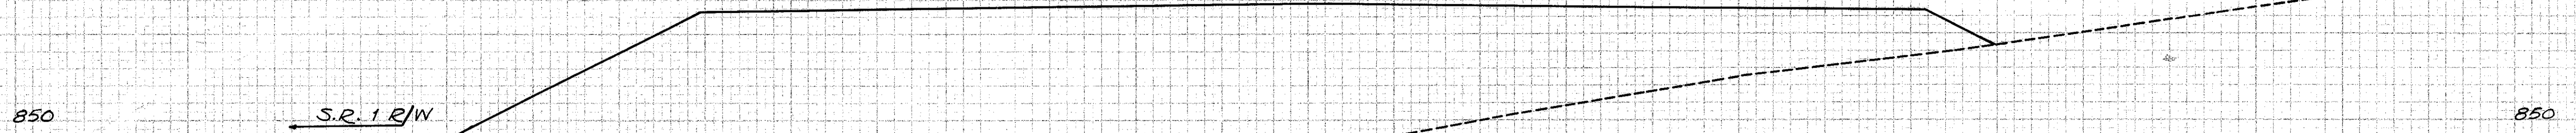

PROFILE 885.64
TRANSITION 863.6
119+50
846.3

End Area
Cut Fill

03243

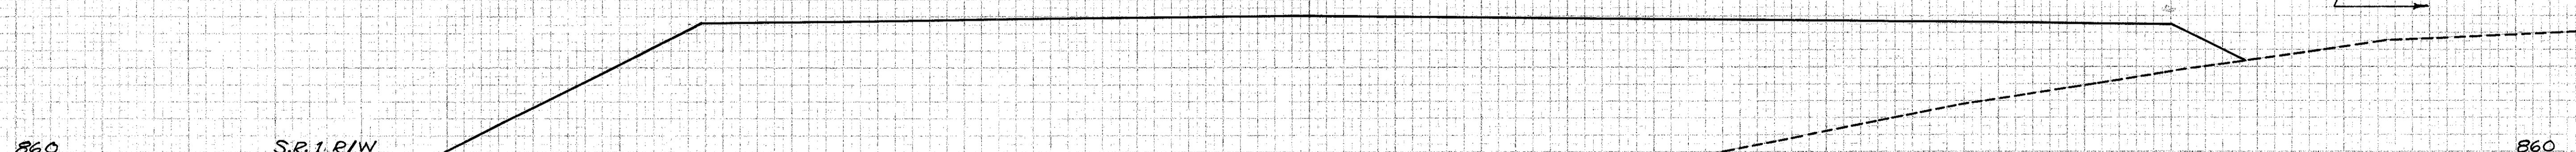

PROFILE 887.14
TRANSITION 876.1
119+00
850.9

05641

07497

07418

Sta. 118+69

Sta. 118+69

STA. 119+00 TO STA. 119+50

DATE: 11/18/69
DRAWN BY: J.P.C.
CHECKED BY: J.P.C.
APPROVED BY: J.P.C.

DATE: 11/18/69
DRAWN BY: J.P.C.
CHECKED BY: J.P.C.
APPROVED BY: J.P.C.