


LAKE COUNTY
LAK-44-170

Seeding	
Width Feet	Area SqYds

END WORK STA. 7+20.00

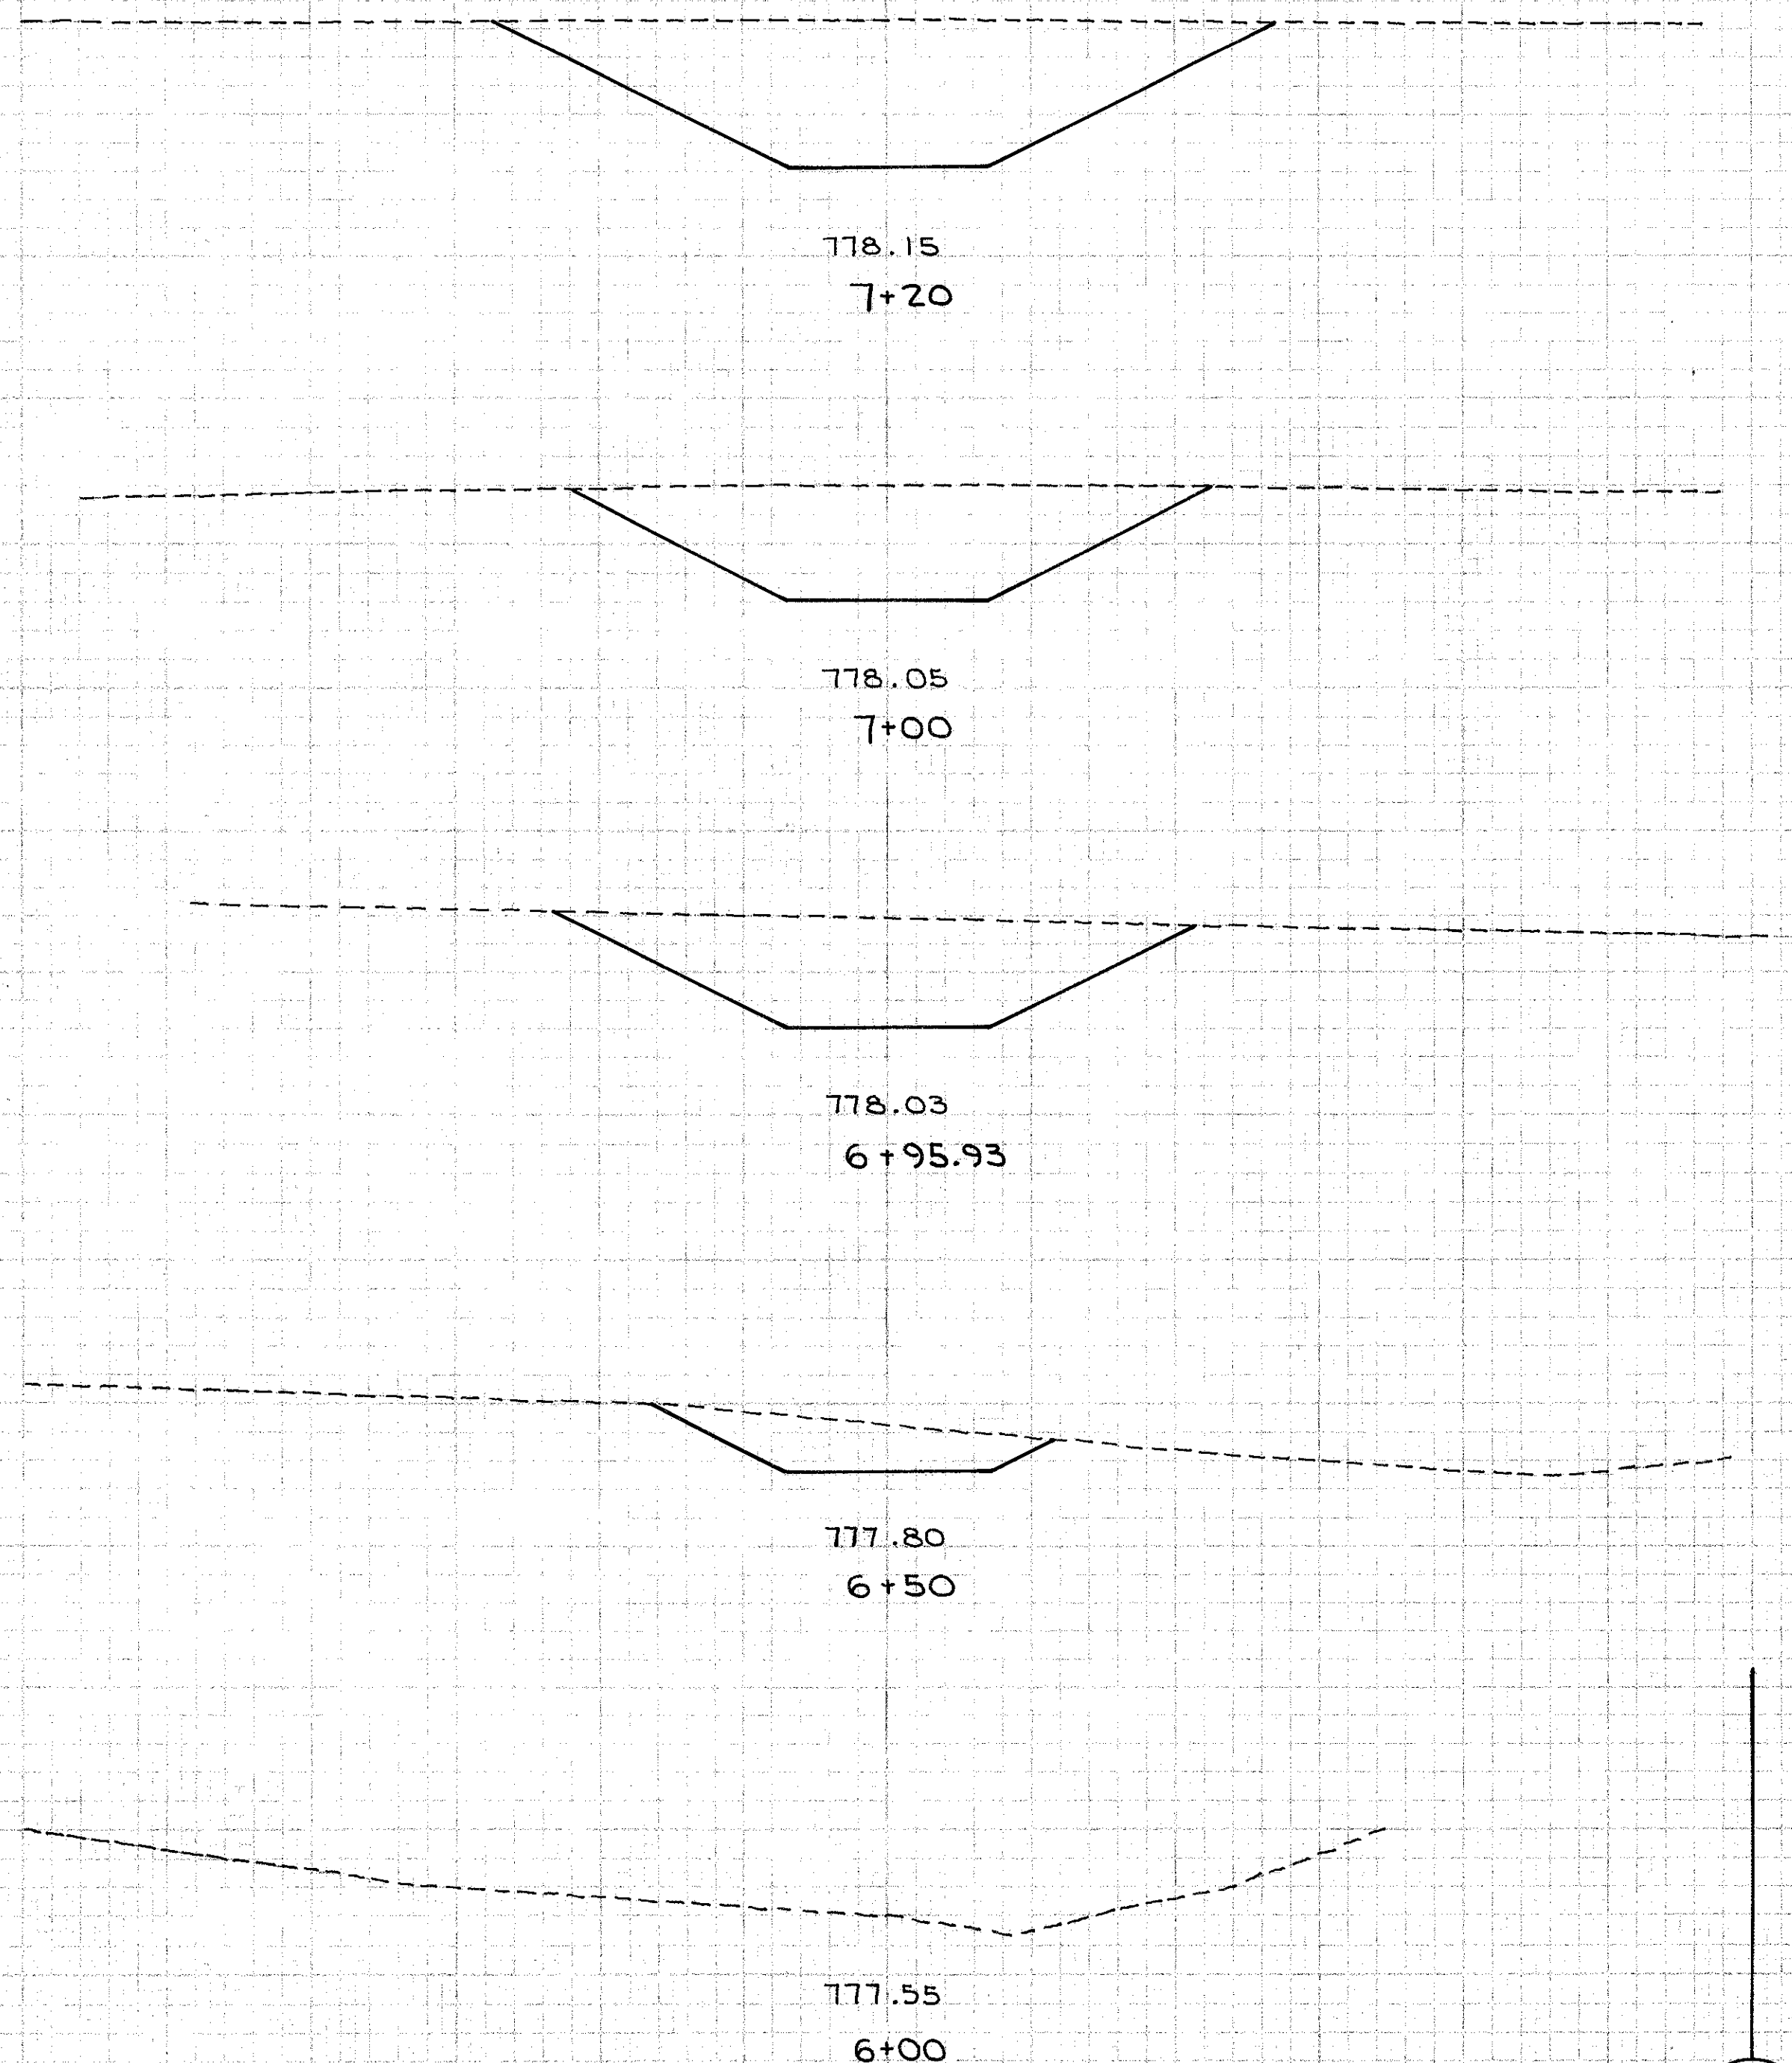


BEGIN WORK STA. 6+04

End Area		Volume	
Cut	Fill	Cut	Fill
88	0		
		55	0
		60	0
			9
		58	0
			64
			17
			15
		0	0

Seeding	
Width Feet	Area SqYds

END WORK STA. 12+55

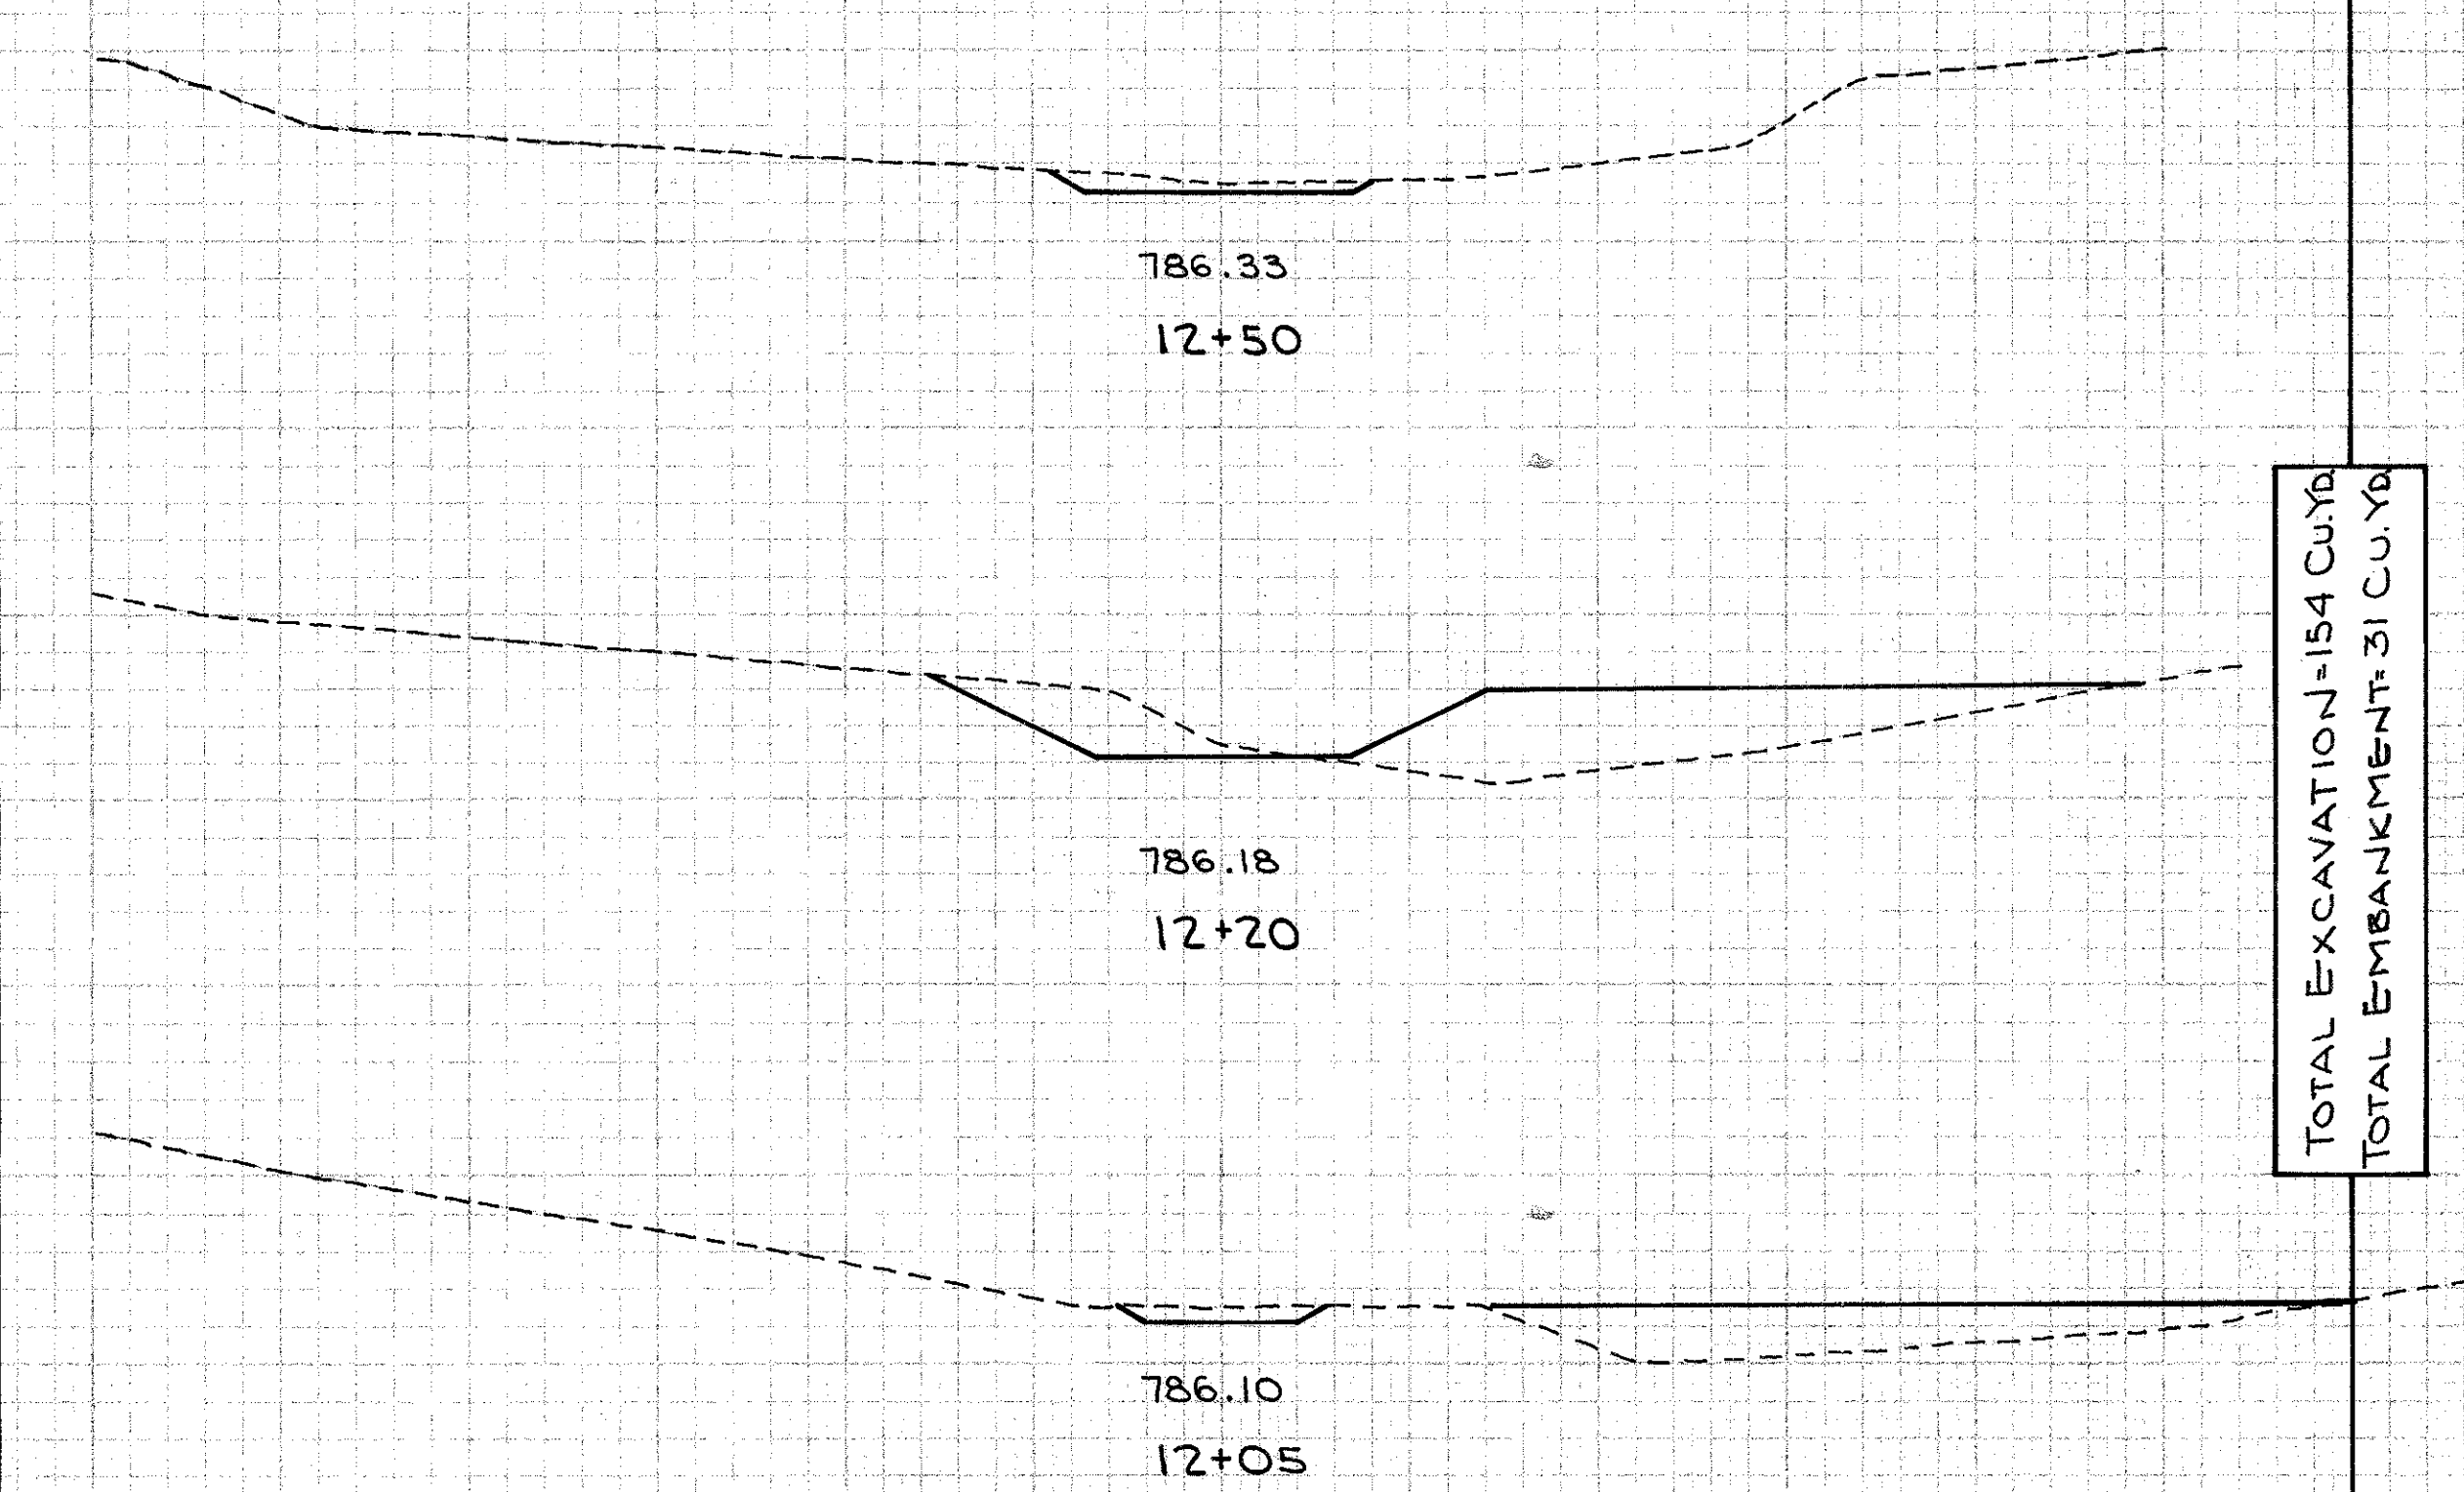

BEGIN WORK STA. 12+05

TOTAL EXCAVATION = 154 CU YD
TOTAL EMBANKMENT = 31 CU YD

End Area		Volume	
Cut	Fill	Cut	Fill
3	0		
		7	17
		11	30
			4
		2	22

SCALE: 1" = 5' (HOR. & VERT.)

CHANNEL WORK STA. 131+76.50