



DITCH CLEANOUT QUANTITIES					
LOCATION	STATION		LENGTH LIN. FT.	203 DITCH CLEANOUT LIN. FT.	
	FROM	TO			
SR-44 NORTHBOUND	246+00.00	251+00.00	500	500	
SR-44 NORTHBOUND	264+50.00	270+50.00	600	600	
SR-44 NORTHBOUND	272+00.00	274+50.00	250	250	
SR-44 NORTHBOUND	275+25.00	283+25.00	800	800	
SR-44 NORTHBOUND	290+00.00	310+00.00	2000	2000	
SR-44 SOUTHBOUND	267+50.00	271+50.00	400	400	
SR-44 SOUTHBOUND	272+50.00	274+50.00	200	200	
SR-44 SOUTHBOUND	275+25.00	283+25.00	800	800	
SR-44 SOUTHBOUND	290+00.00	310+00.00	2000	2000	
SR- 2 EASTBOUND	627+00.00	633+00.00	600	600	
SR- 2 EASTBOUND	648+00.00	652+00.00	400	400	
SR- 2 EASTBOUND	652+00.00	662+00.00	1000	1000	
SR- 2 WESTBOUND	587+00.00	591+00.00	400	400	
SR- 2 WESTBOUND	594+00.00	602+00.00	800	800	
SR- 2 WESTBOUND	639+00.00	652+00.00	1300	1300	
SR- 2 WESTBOUND	652+00.00	662+00.00	100	100	
RAMP H	13+00.00	16+00.00	300	300	
TOTAL TO GENERAL SUMMARY				12450	

LINEAR GRADING QUANTITIES				
STATION		LENGTH LIN. FT.	LINEAR GRADING, AS PER PLAN STATION	203
FROM	TO			
101+38.00	119+75.00	1837	18.4	
122+37.96	157+50.00	3512.04	35.1	
TOTAL TO GENERAL SUMMARY			53.5	

ITEM 203 - LINEAR GRADING, AS PER PLAN

THIS ITEM OF WORK SHALL BE USED TO REMOVE THE EXCESS SOIL, TO BE DISPOSED OF AS PER 203.05, THAT HAS ACCUMULATED IN THE MEDIAN OF SR-44 FROM STA. 101+38± TO STA. 157+50± AND GRADING THE MEDIAN AS SHOWN BELOW. INCLUDED IN THIS PAY ITEM SHALL BE THE SEEDING AND MULCHING OF ALL EXPOSED AREAS.

ALL COSTS TO PERFORM THIS ITEM OF WORK AS OUTLINED ABOVE AND DETAILED BELOW SHALL BE INCLUDED IN ITEM 203, STA., LINEAR GRADING, AS PER PLAN AND SHALL INCLUDE ALL LABOR, EQUIPMENT AND MATERIALS.

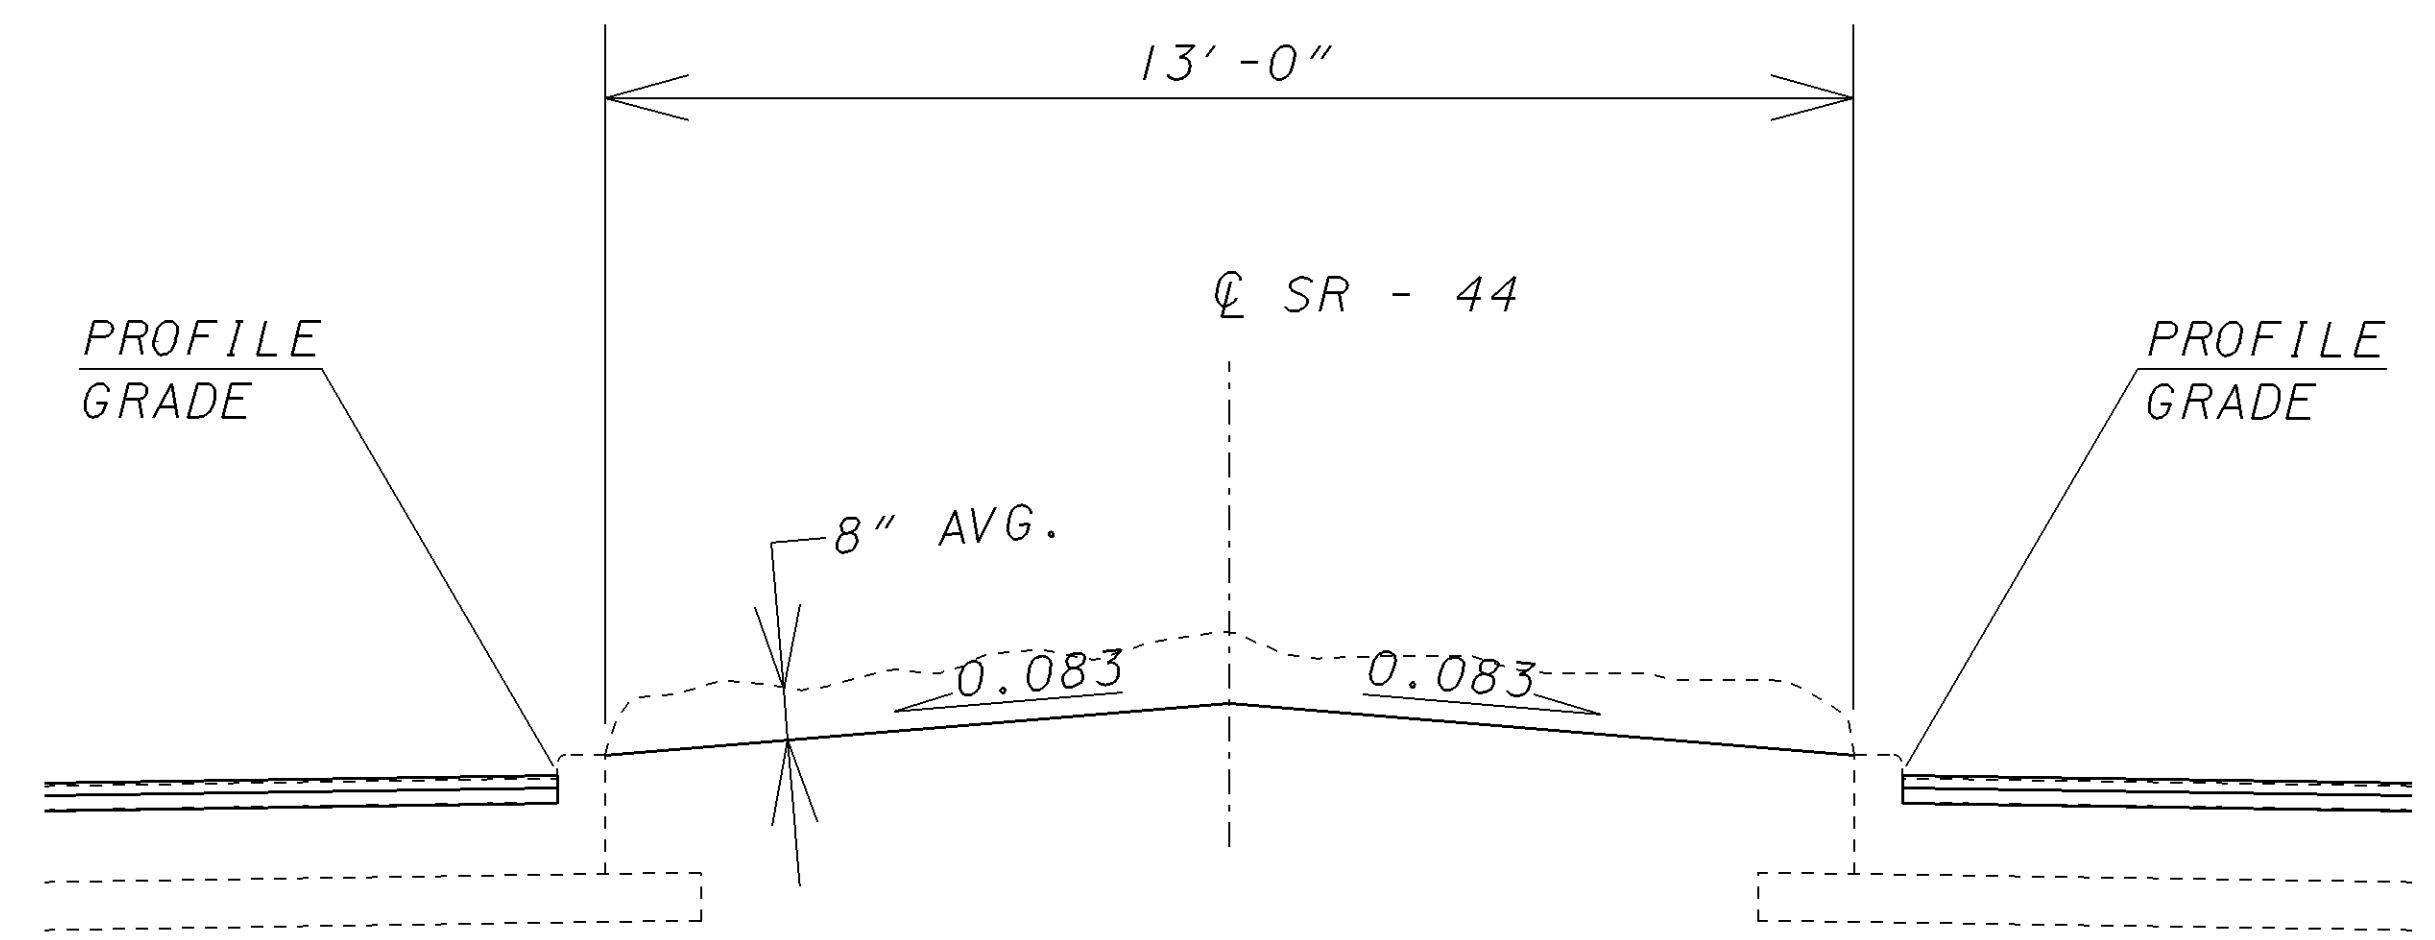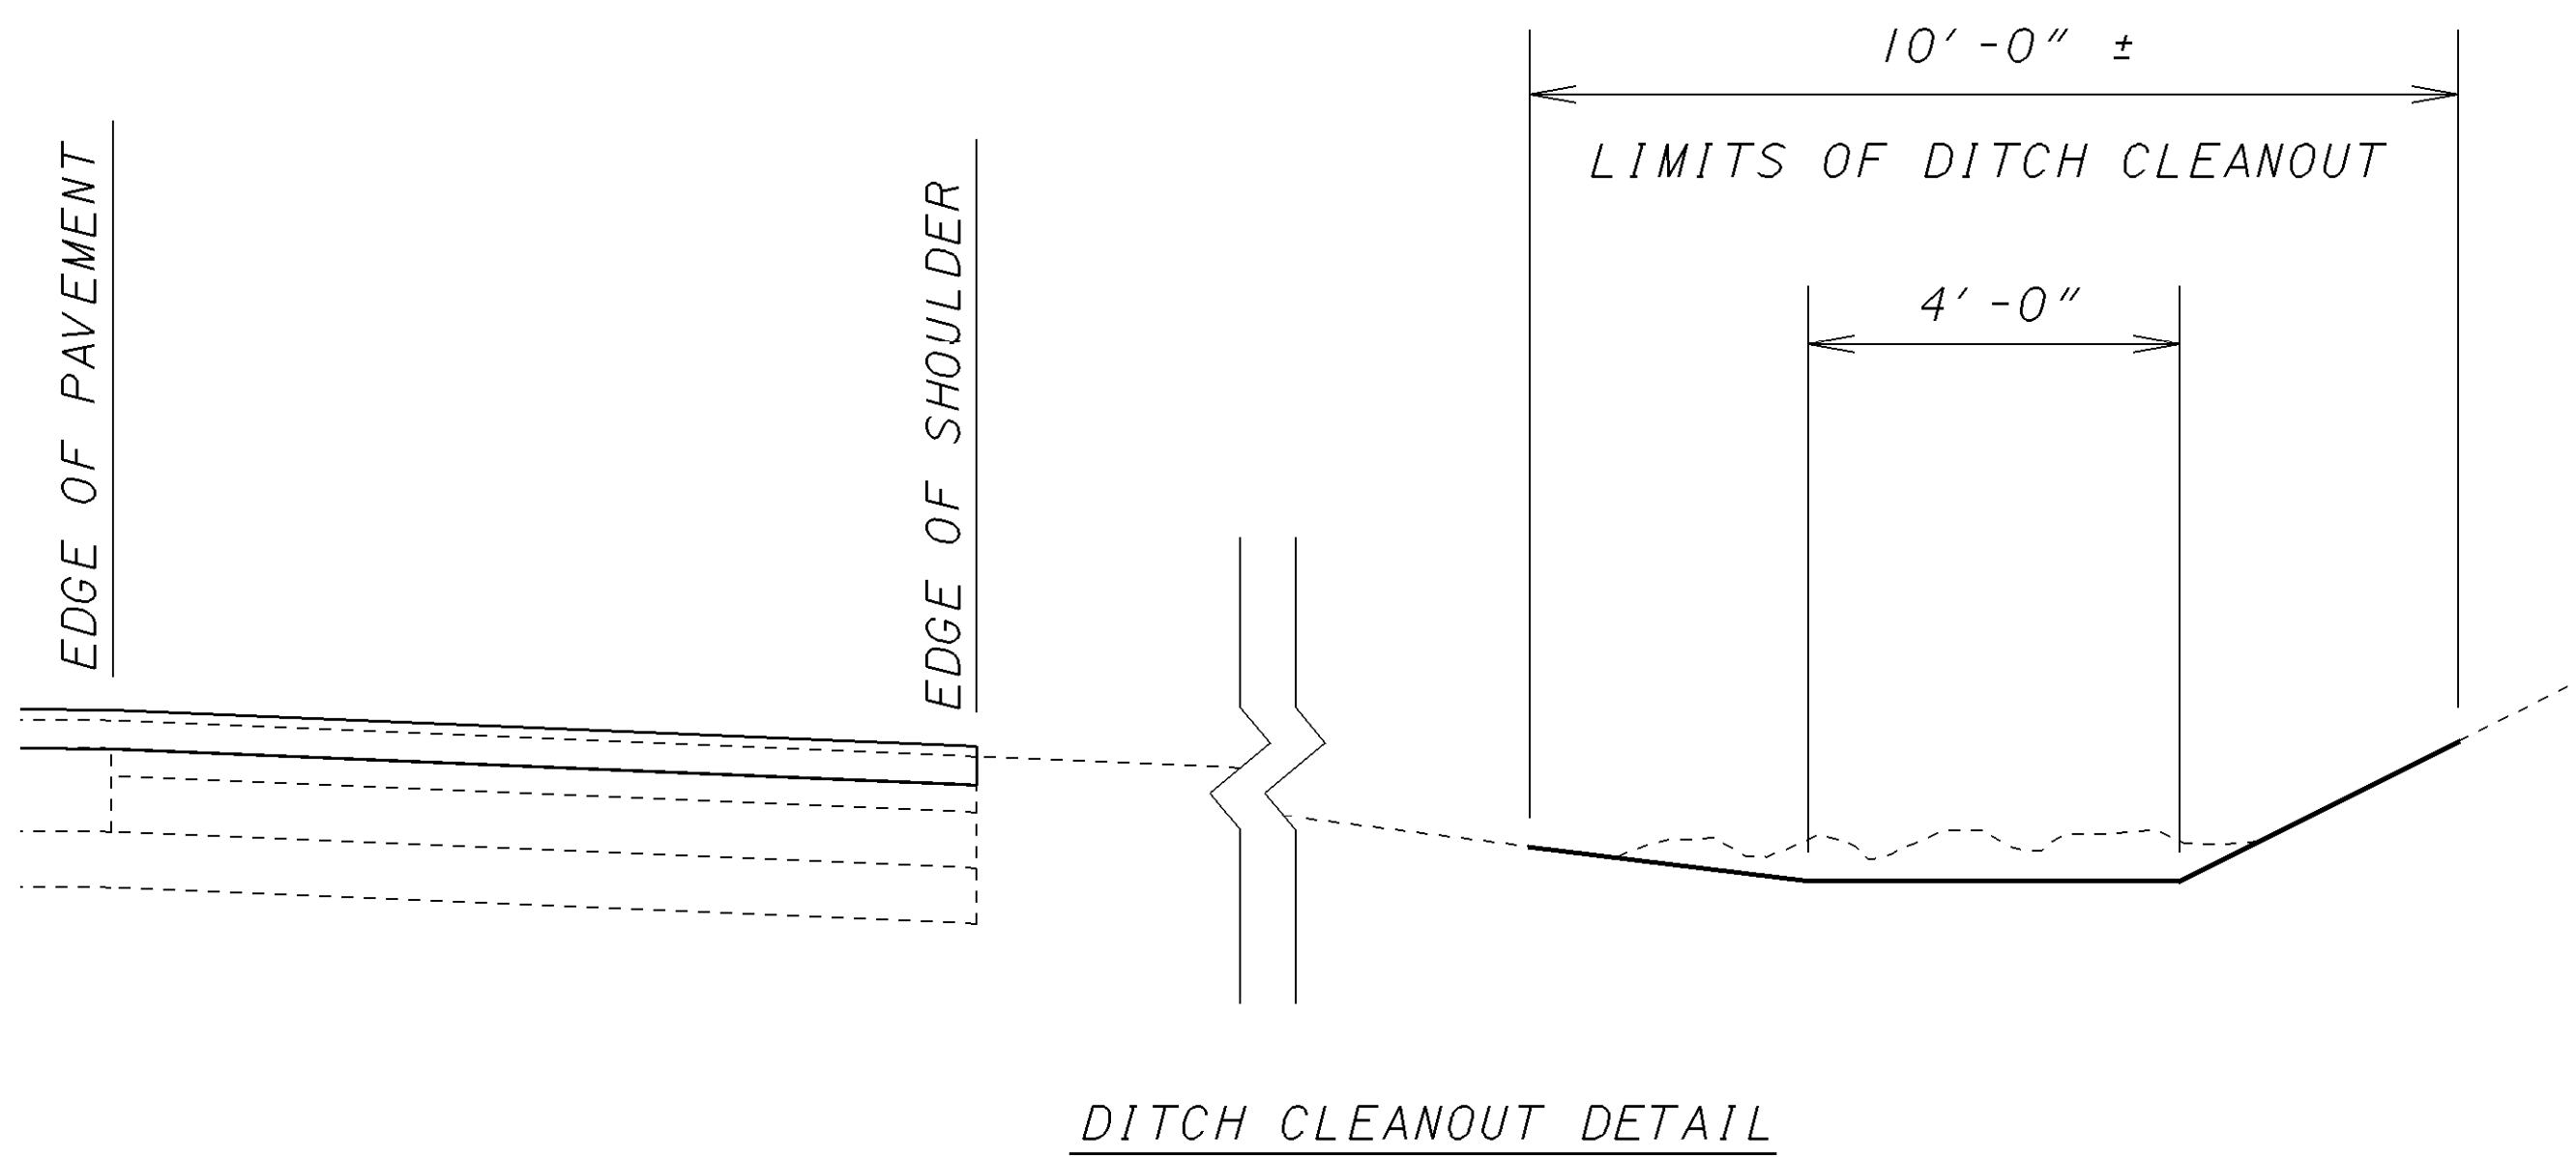

PLOTTED FROM: I:\PROJECTS\18391\dgn\18391gqd.dgn