

CALCULATED  
CHECKED

**INTERSECTION DETAIL**


**LAKE COUNTY**  
**LAK-2 / 44-13.05 / 4.14**

CURVE 1  
 $\Delta=54^{\circ}34'25''$   
 $R=45$   
 $L=42.86$

CURVE 2  
 $\Delta=40^{\circ}32'09''$   
 $R=20$   
 $L=14.15$

STA. 7+61.49 61.05' LT.  $\phi$  JACKSON STREET  
 STA. 14+68.23 71' RT.  $\phi$  S.R.44 EXIT RAMP

$\phi$  JACKSON STREET

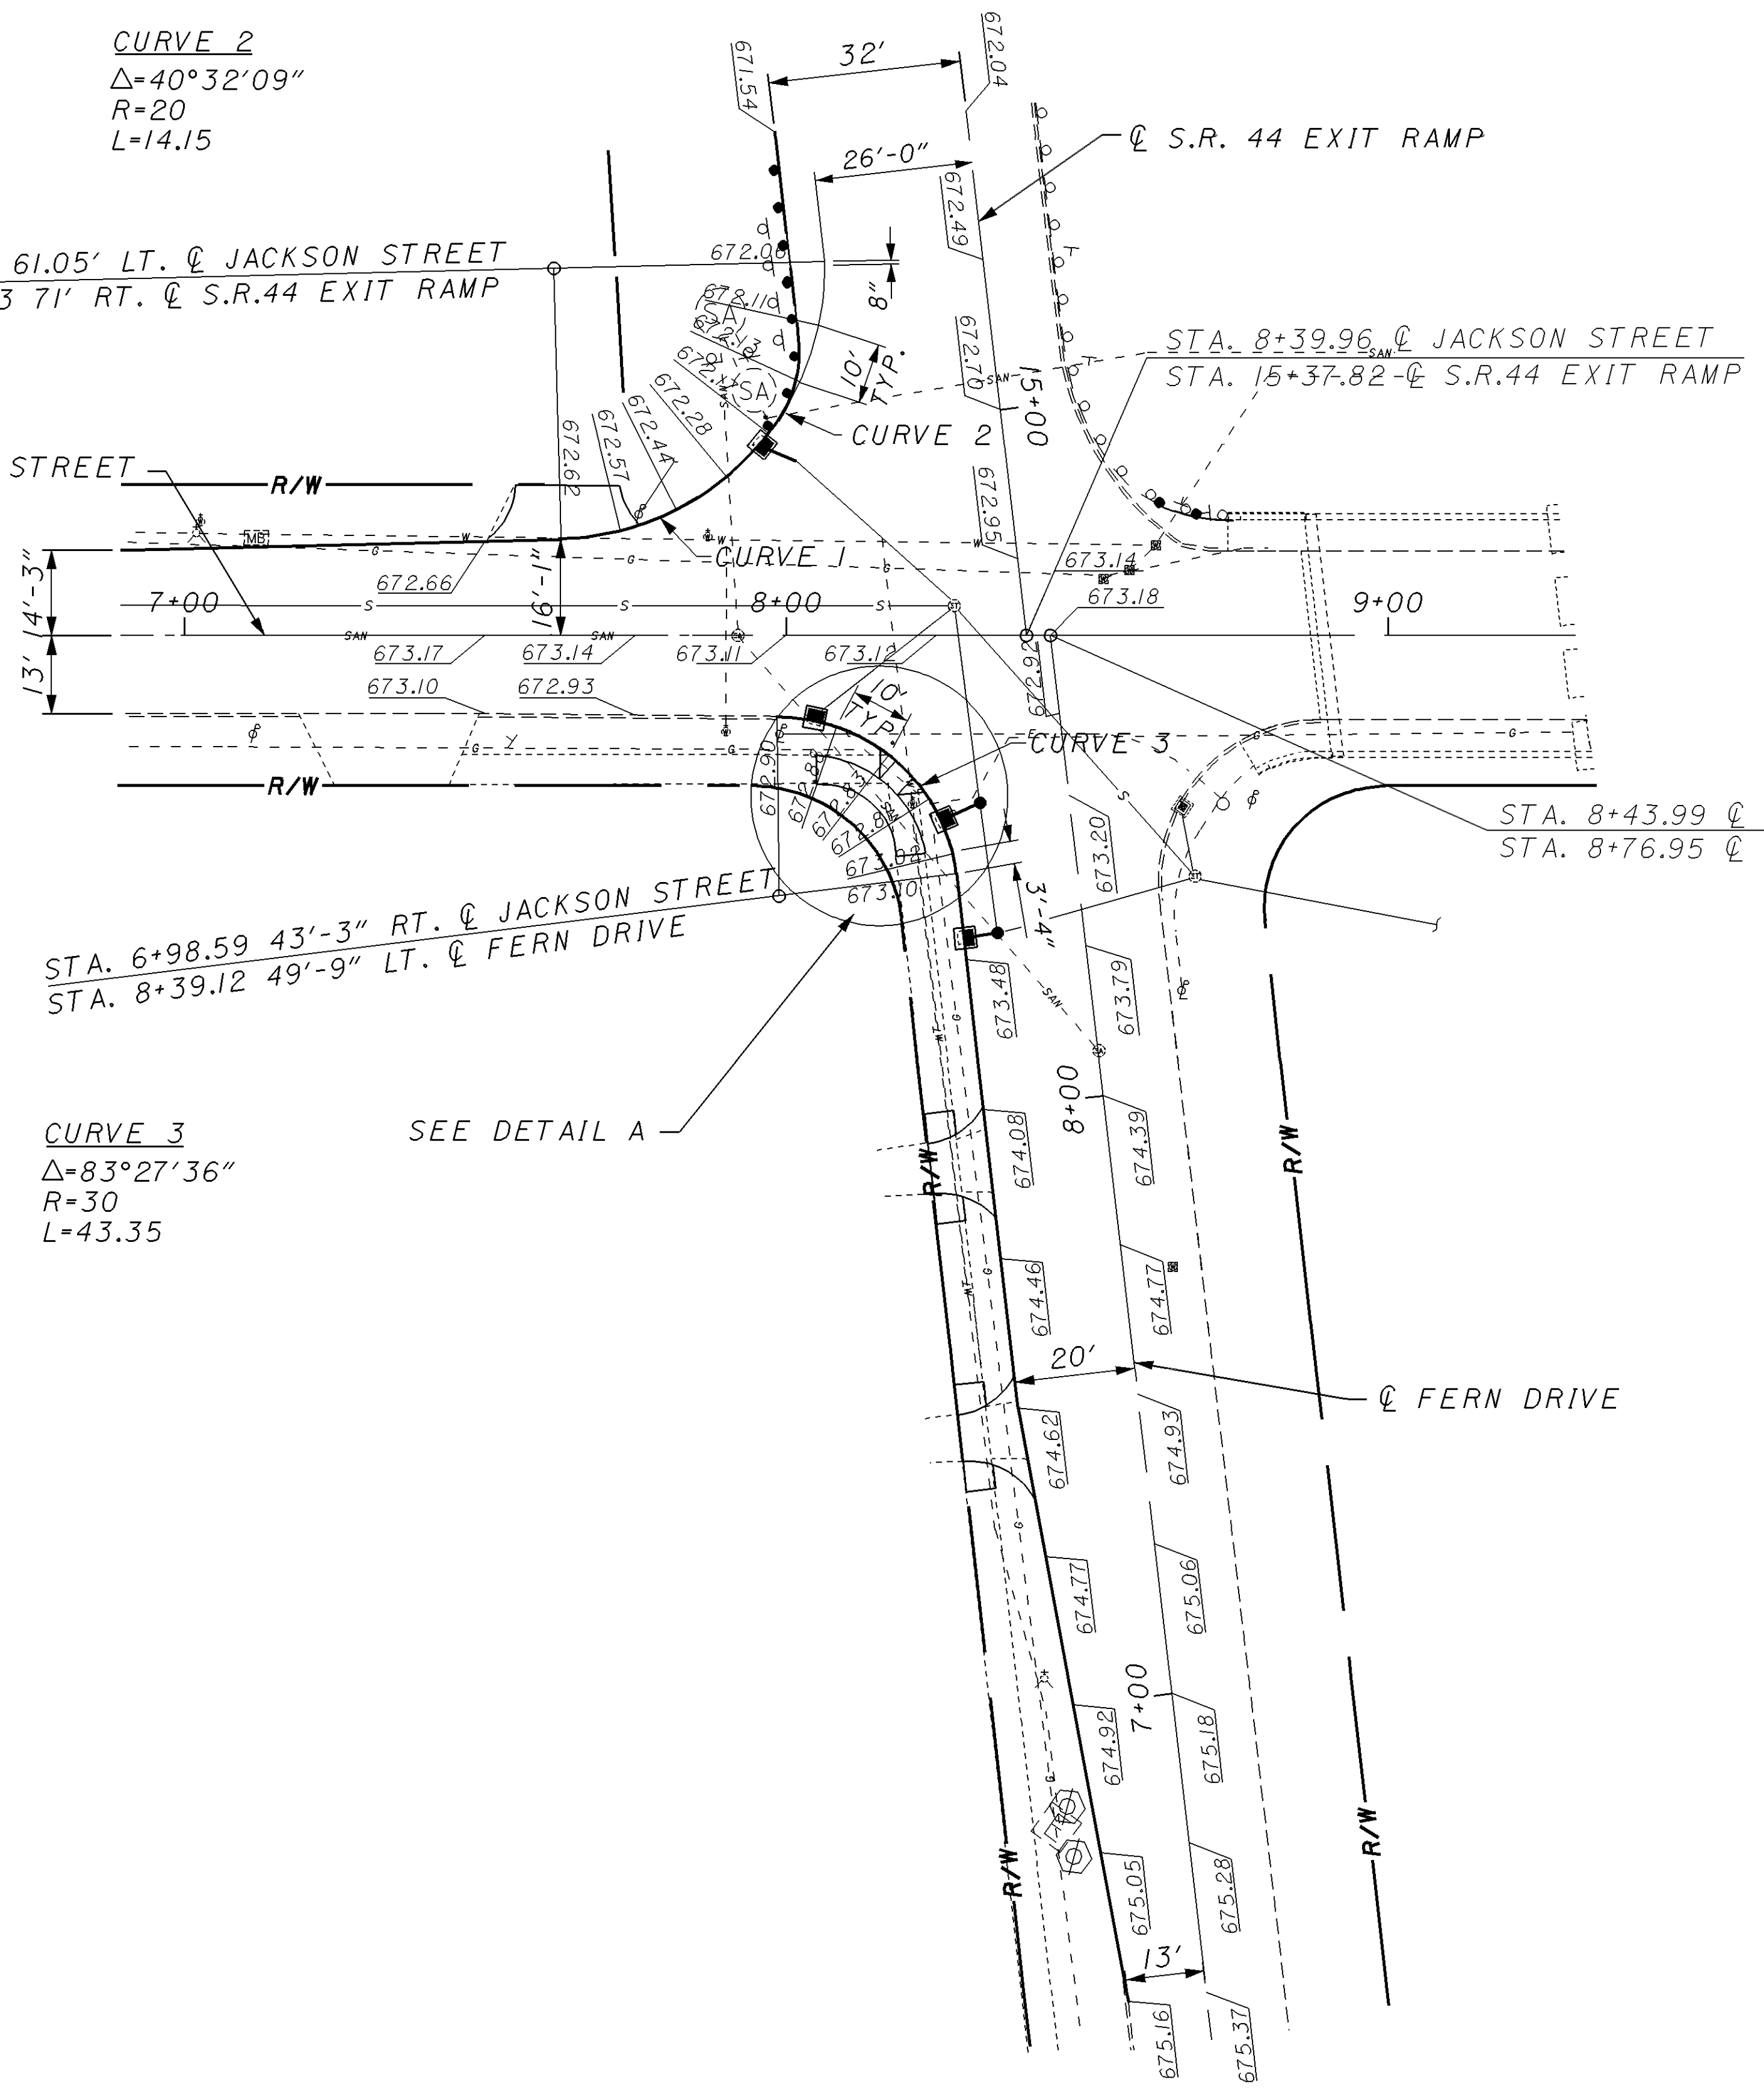


CURVE 3  
 $\Delta=83^{\circ}27'36''$   
 $R=30$   
 $L=43.35$

SEE DETAIL A

STA. 8+39.96  $\phi$  JACKSON STREET  
 STA. 15+37.82  $\phi$  S.R.44 EXIT RAMP

STA. 6+98.59 43'-3" RT.  $\phi$  JACKSON STREET  
 STA. 8+39.12 49'-9" LT.  $\phi$  FERN DRIVE

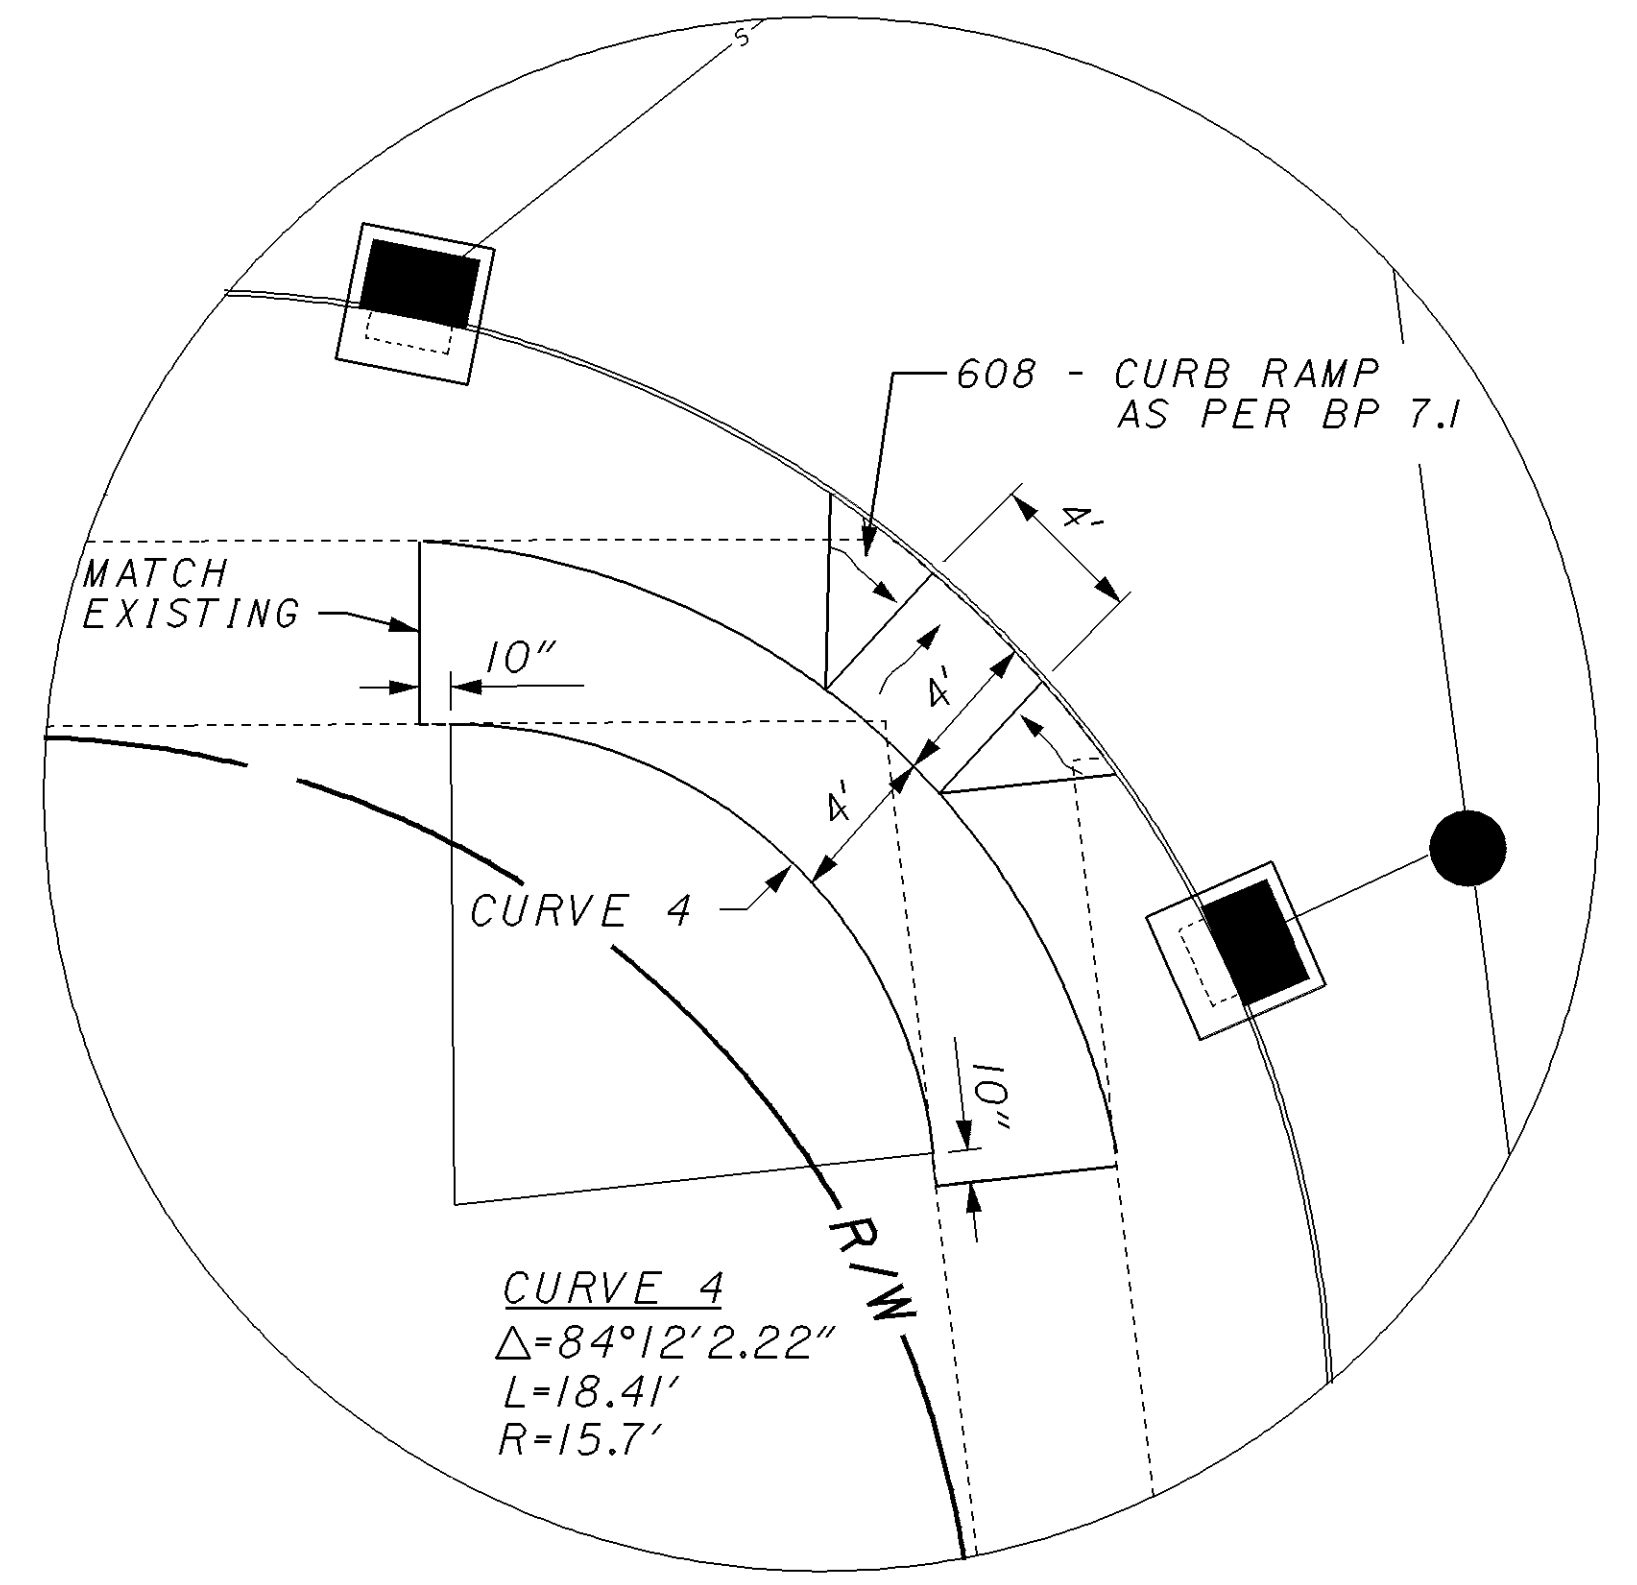

DETAIL A

JACKSON STREET - FERN DRIVE - S.R.44 EXIT RAMP INTERSECTION

I:\PROJECTS\118339\B&N\PLANS\21365GI.dgn 14-AUG-2001 12:57PM fkonopka