


PLAN

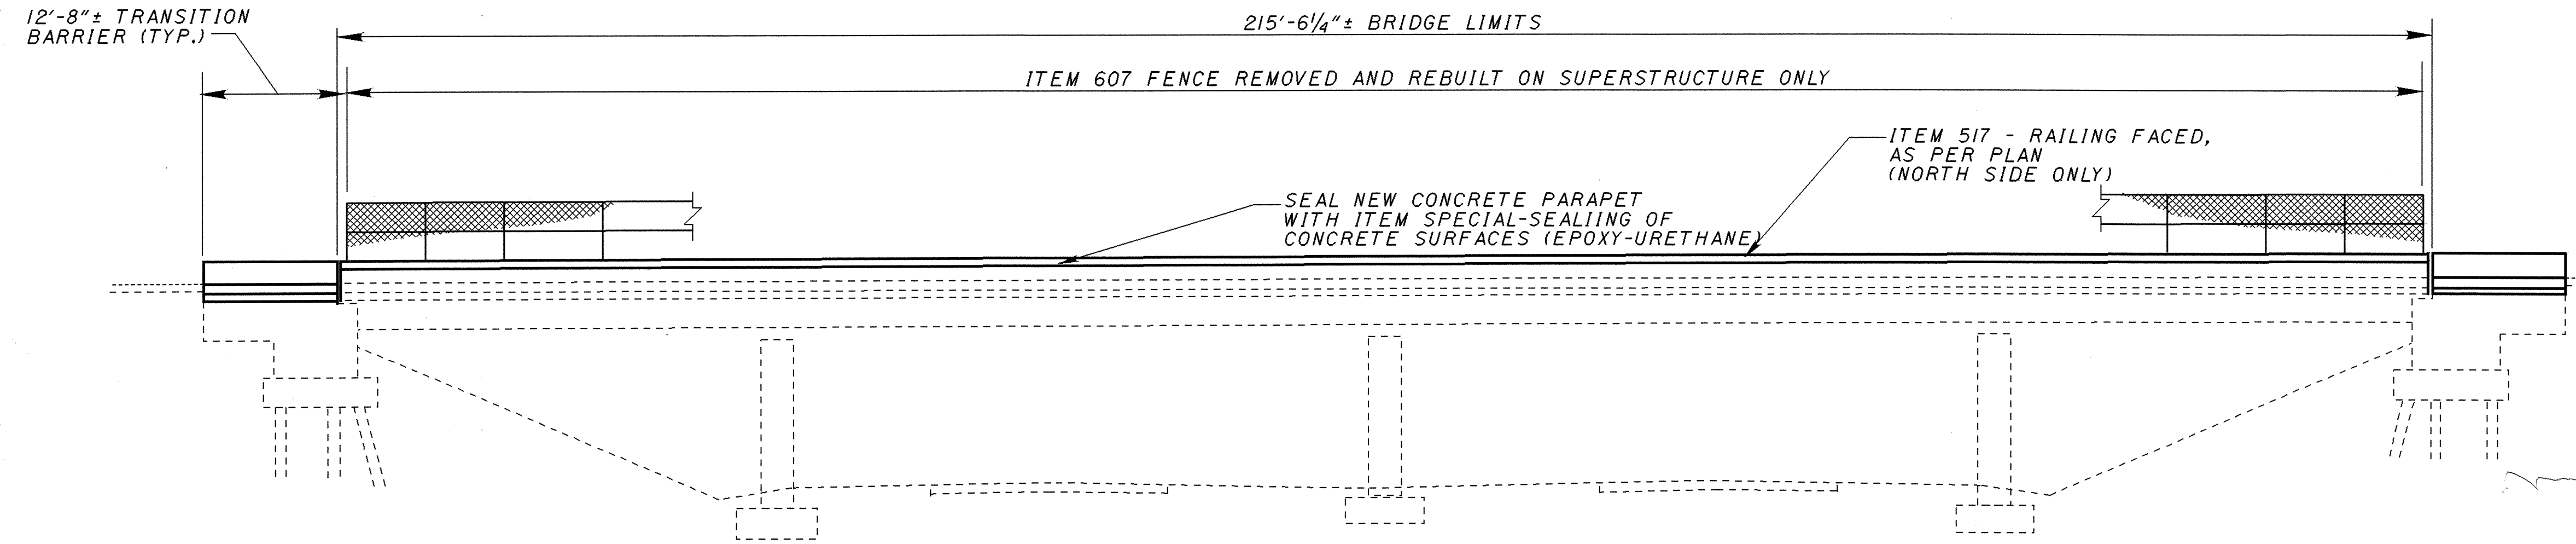

NORTH ELEVATION

EXISTING STRUCTURE	
TYPE: CONTINUOUS STEEL BEAM WITH REINFORCED CONCRETE DECK AND SUBSTRUCTURE.	
SPANS: 43'-6"±, 62'±, 62'±, 43'-6"± C/C BEARINGS	
ROADWAY: 33'-0" T/T OF BARRIER SPLASH GUARD AND PARAPET	
SKEW: 6°32'30" RIGHT FORWARD	
LOADING: CF-400 (57)	
DATE BUILT: 1963	
APPROACH SLABS: AS-1-54 MODIFIED (25' LONG)	
SFN: 4302702	
WEARING SURFACE: 1 3/4" SUPERPLASTICIZED DENSE CONCRETE	
ALIGNMENT: TANGENT	

DESIGN AGENCY BURGESS & NIPLE 100 WEST ERIE STREET PAINESVILLE, OHIO 44077	
DATE 2-28-01	STRUCTURE FILE NUMBER 4302702
REVIEWED DWL	CHECKED EMF
DRAWN SCT	REVISIONS
PLAN AND ELEVATION	
BRIDGE NO. LAK-44-0510 JACKSON STREET OVER STATE ROUTE 44	
LAKE COUNTY LAK-2/44-13.05/4.14	
1	8
85A 93	

\$FILE\$ I:\PROJECTS\PI\18391\B&N\PLANS\18391SPA.DGN 14-AUG-2001 11:35PM fkonopka