

OHIO DEPARTMENT OF TRANSPORTATION STATE OF OHIO

Proj 767 00530R **S**
 U-62(3) LAKE COUNTY
 I-90-1(107)58 LAK-44-2.02
 LAK-90-14.68 1
47

PART	COUNTY	ROUTE	SECTIONS	PROJECT TERMINII		NET LENGTH MILES	TOWNSHIP	CITY	VILLAGE
				BEGIN	END				
1	LAK LAK	SR-44 190	1.00 14.68	2.02 0207 Structure	4.19	2.17 -	CONCORD		
									REC'D. L & D. 3-10-77
									17 SECS

LIMITED ACCESS: This improvement is especially designed for through traffic and has been declared a limited access highway or freeway by action of the Director in accordance with the provisions of Section 5511.02 of the Revised Code of Ohio.


The Standard 1977 Specifications of the State of Ohio, Department of Transportation, including changes and Supplemental Specifications listed in the plans and proposal shall govern these improvements.
 R/W for this improvement will be provided by the State of Ohio
 I hereby approve these plans and declare that the making of these improvements will require the closing of the highways to traffic on Parts No. **NONE** and that detours will be provided by State forces. The closing to traffic of the highways will not be required on Parts No. **1** and provisions for the maintenance and safety of traffic will be as indicated in the proposal.

TOTAL LENGTH OF WORK = 11,475 L.F. or 2.173 Miles TOTAL LENGTH OF PROJECT = 11,475 L.F. or 2.173 Miles

LOCATION MAP

N — PORTION TO BE IMPROVED
INDEX

TITLE SHEET	1
TYPICAL SECTIONS	2
SCHEMATIC	3
GENERAL NOTES	4-10
COMPUTATIONS AND SUBSUMMARIES	11-12
GENERAL SUMMARY	13-15
RESURFACING AND GUARD RAIL PLAN	16-21
GUARD RAIL SUMMARY	22-23
SEWER PROFILE	24
FULL DEPTH PAVEMENT REPAIR DETAIL	25
CROSS SECTIONS	26-33
BRIDGE PLANS	34-41
TRAFFIC PLANS	42-47

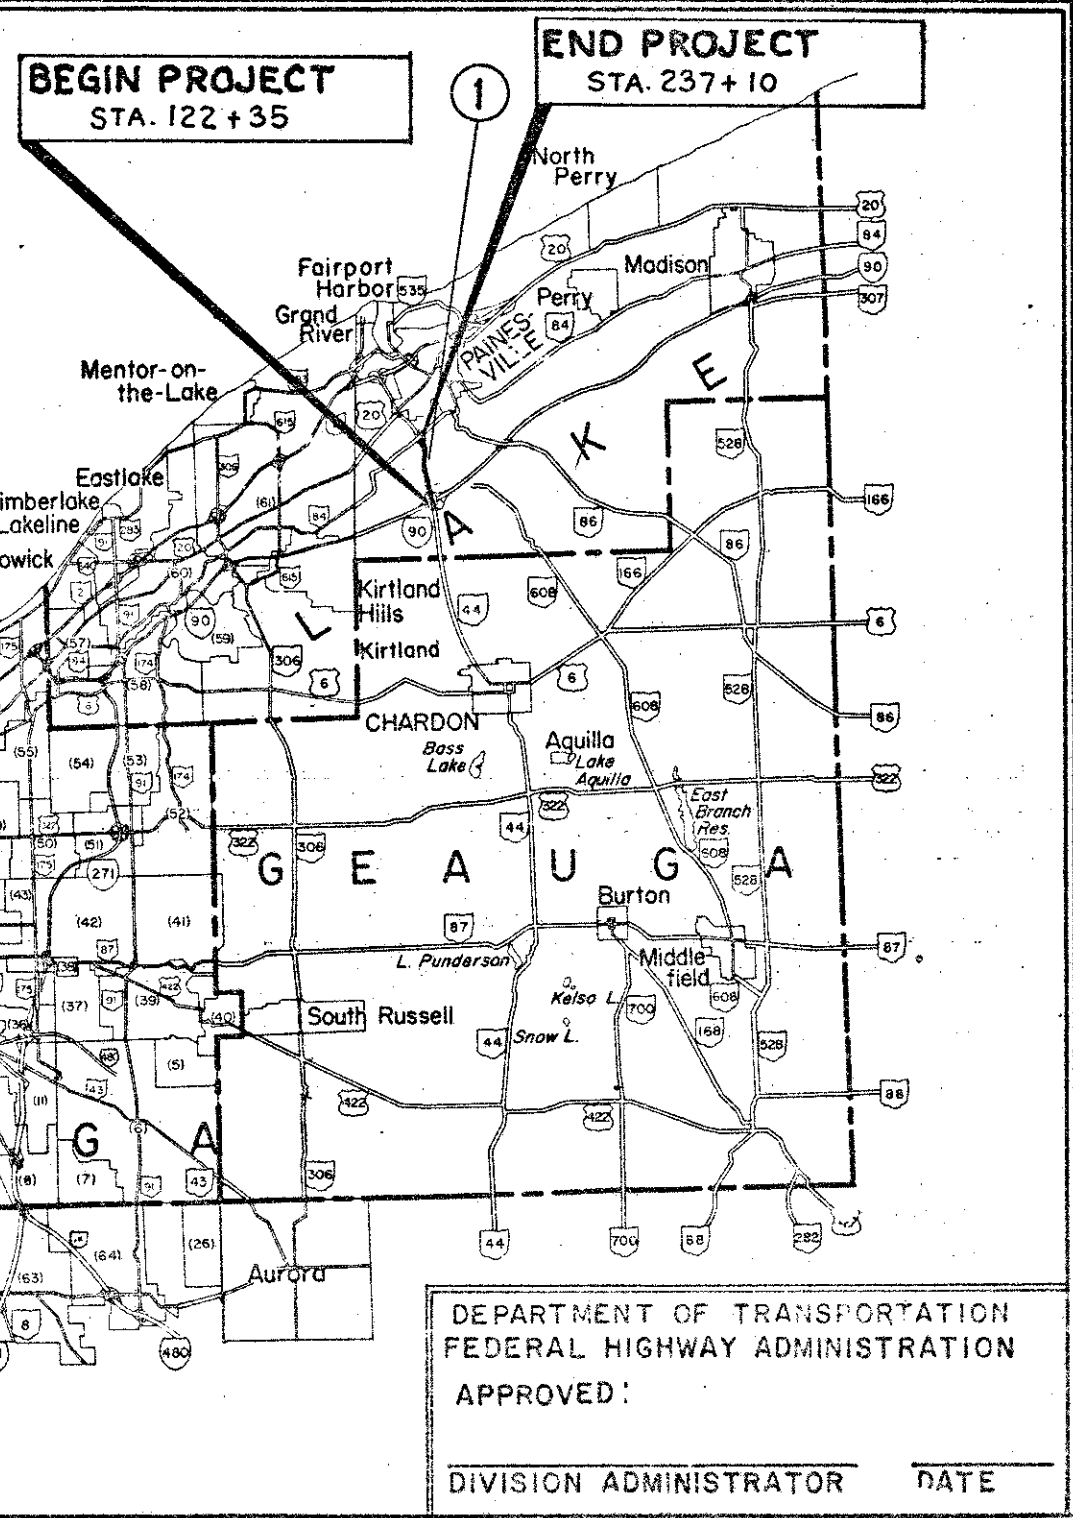

DEPARTMENT OF TRANSPORTATION
 FEDERAL HIGHWAY ADMINISTRATION
 APPROVED:

 DIVISION ADMINISTRATOR DATE

- Approved Date 12-10-76 *Thomas M. Krall*
District Deputy Director of Transportation
- Approved Date 1-6-77 *Robert B. Pfeifer*
Engineer, Bureau of Bridges
- Approved Date 2-24-77 *W. J. Cunningham*
Engineer, Bureau of Location & Design
- Approved Date 2-24-77 *John B. Ellis*
Assistant Deputy Director for Highway Design
- Approved Date 2-24-77 *W. Bellingsley*
Assistant Deputy Director for Real Estate
- Approved Date 2-24-77 *Howard E. Holt*
Assist. Dep. Director for Program Development
- Approved Date 2-24-77 *R. E. Gattin*
Chief Engineer, Design
- Approved Date 2-24-77 *L. D. Hickman*
Chief Engineer, Construction
- Approved Date _____ _____
Chief Engineer, Operations
- Approved Date 2-24-77 *Norris P. Howard*
Assist. Director, Department of Transportation
- Approved Date 2-24-77 *David L. Blair*
Director, Department of Transportation

STANDARD DRAWINGS			SUPPLEMENTAL SPECIFICATIONS	
CB 2-2-AFB	TC-61.10	12-1-75	1001	1-3-77
6-1-65	BP-5	8-11-75	921	12-4-72
MC-4	BP-11	1-3-75	836	3-12-75
7-26-76	GR-2B	12-6-76	847	4-3-75
SD-1-69	GR-3A	12-8-76	933	7-6-73
6-12-69	GR-4	12-6-76	MC-3	6-1-73
	GR-4A	7-26-76	TC-71.10	12-1-75
	GR-5	1-1-71	GR-1	12-6-76
	GR-6	1-1-71	GR-3B	12-6-76

PROJECT: LAK-44 / LAK-90-14.68
 Date of Letting: _____ 19____, Contract No. _____