


RESURFACING PLAN

STA. 118+00 TO STA. 146+00

GUARD RAIL PLAN

PLAN NO.

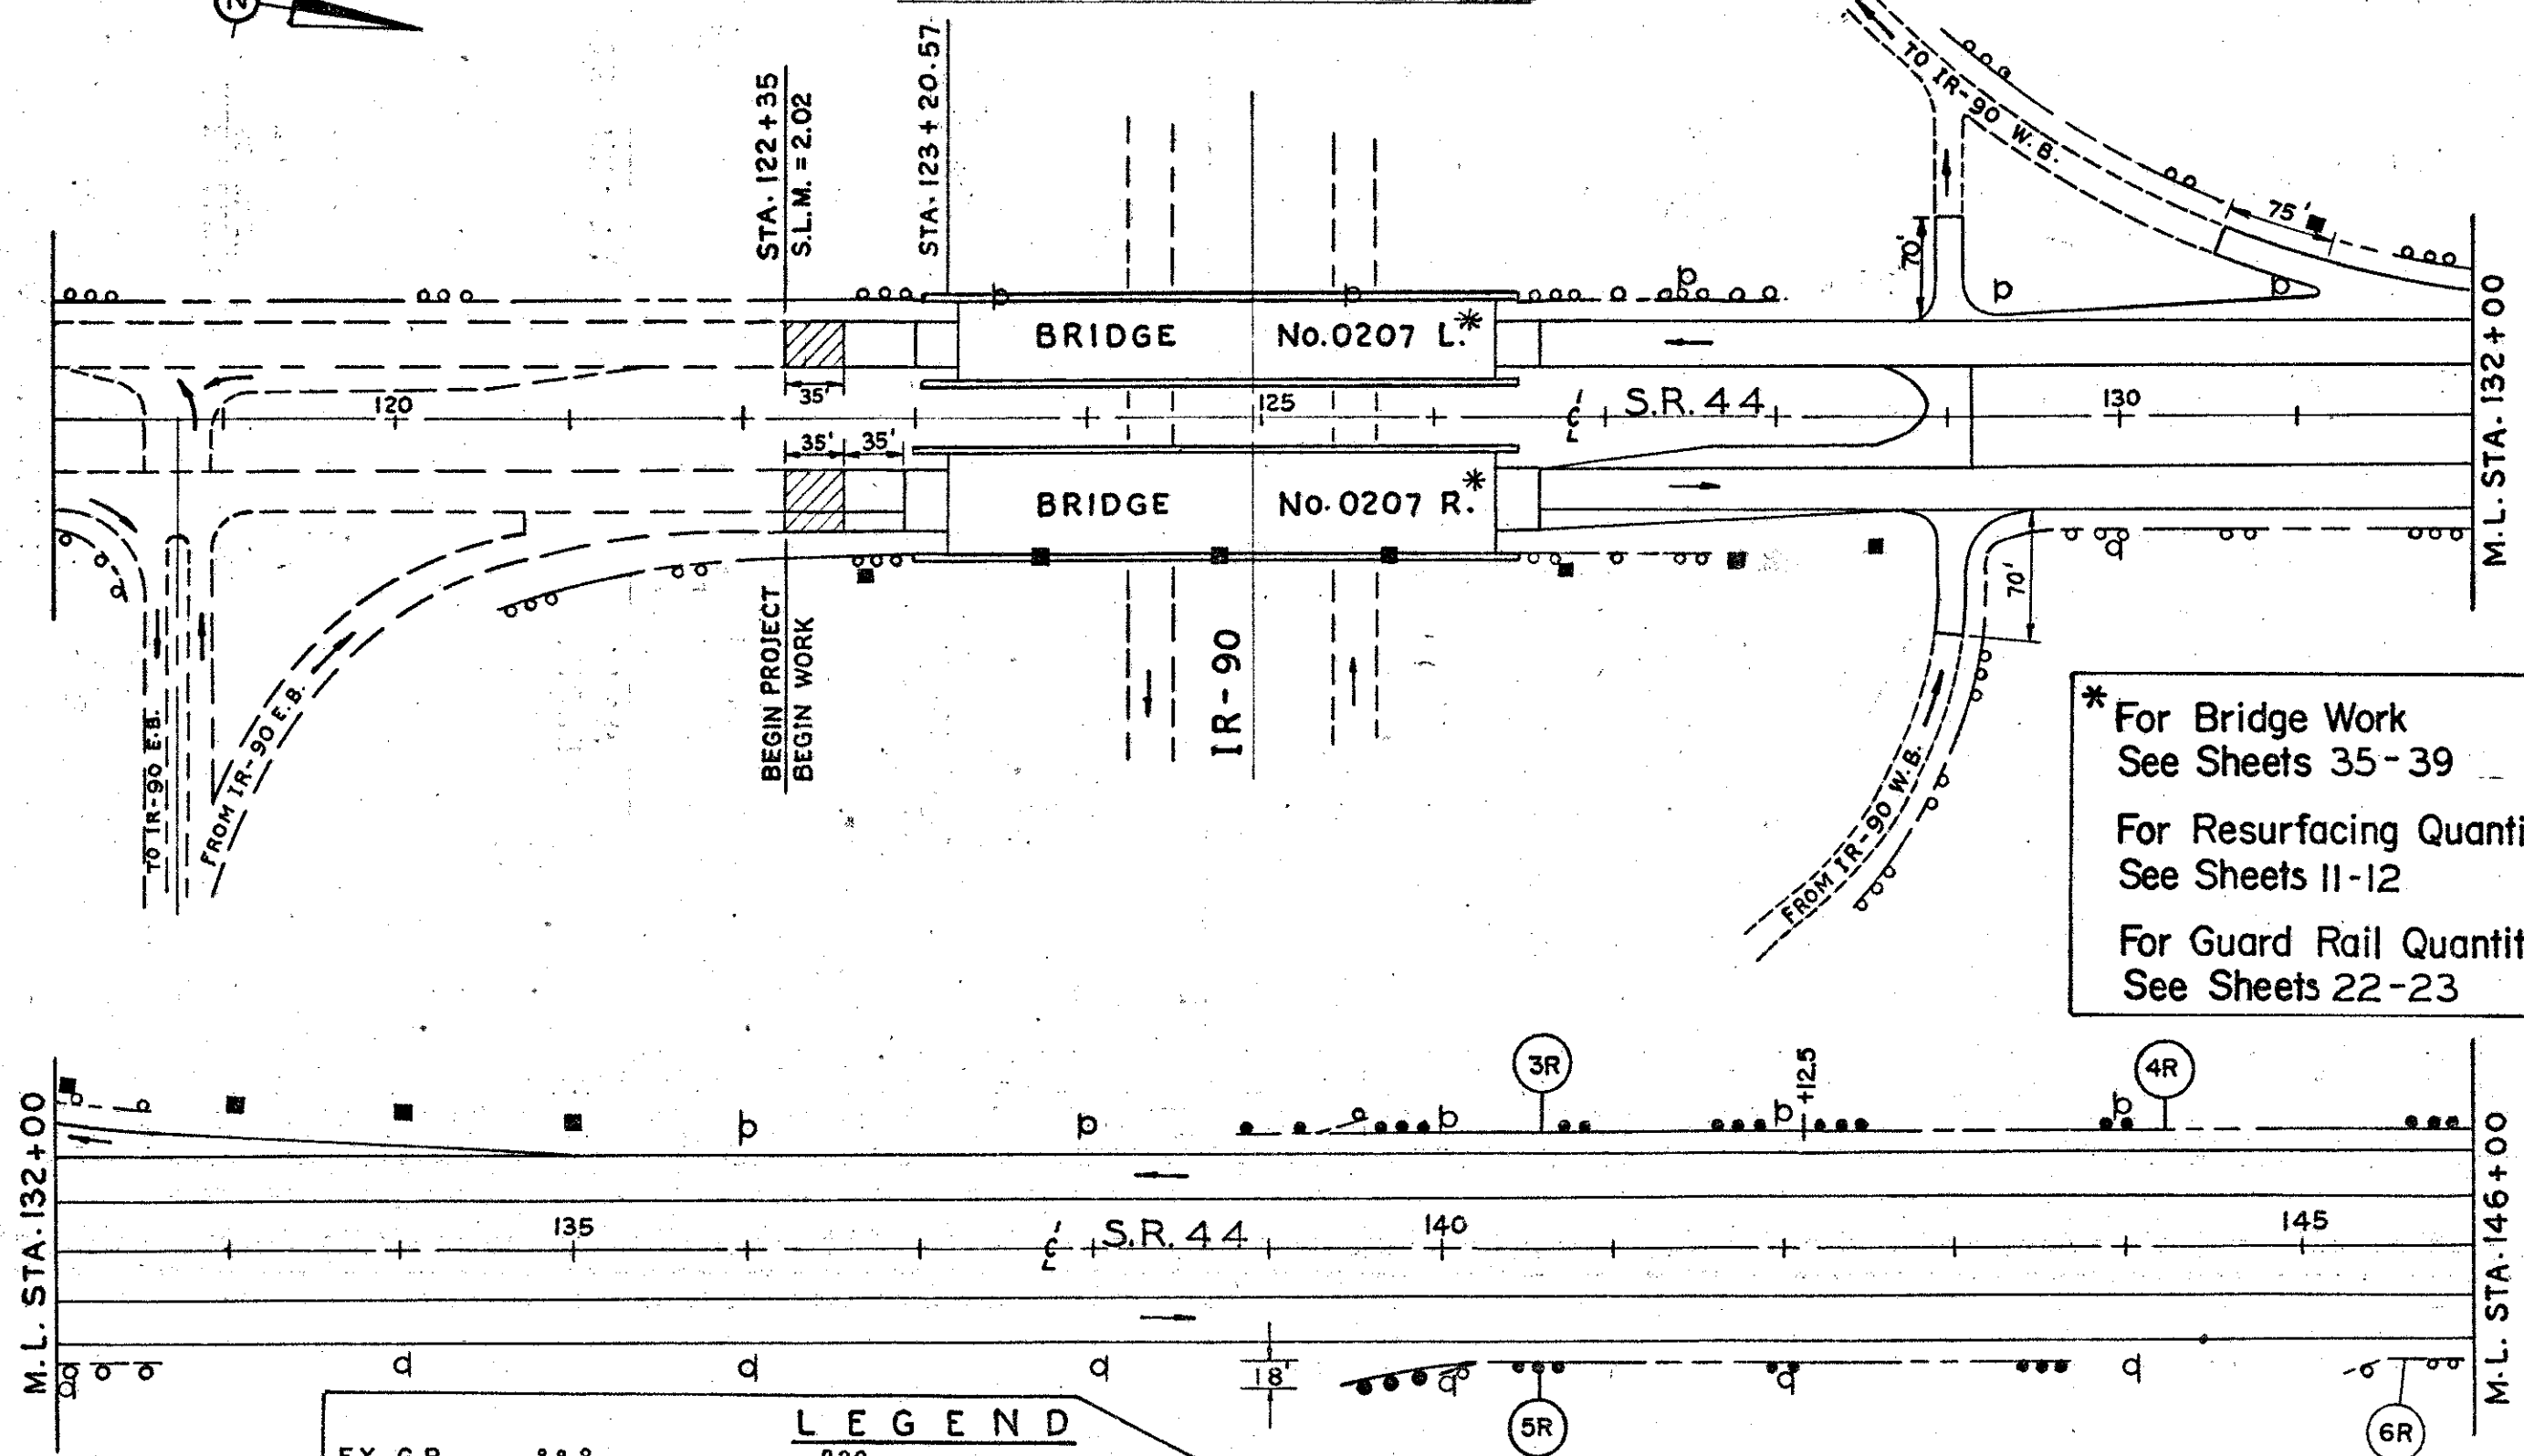

* For Bridge Work
See Sheets 35-39

For Resurfacing Quantities
See Sheets 11-12

For Guard Rail Quantities
See Sheets 22-23

LEGEND	
EX. G.R.	---o---o---o---
PROP. TYPE 5	---o---o---o---
EX. & PROP. TYPE 5	---o---o---o---
G.R. REBUILT, TYPE 5	---o---o---o---
ITEM 202 WEARING COURSE REMOVAL	
DELINEATOR, TYPE 'A', 200' c/c	b
DELINEATOR, TYPE 'D', 100' c/c	■

For delineator quantities
see sheet No. 42