

M & R 695

# RESURFACING PLAN

STA. 146+00 TO STA. 174+00




# GUARD RAIL PLAN

LAKE COUNTY  
LAK-44-2.02

LAK-90-14.68

17  
47

PLAN NO.

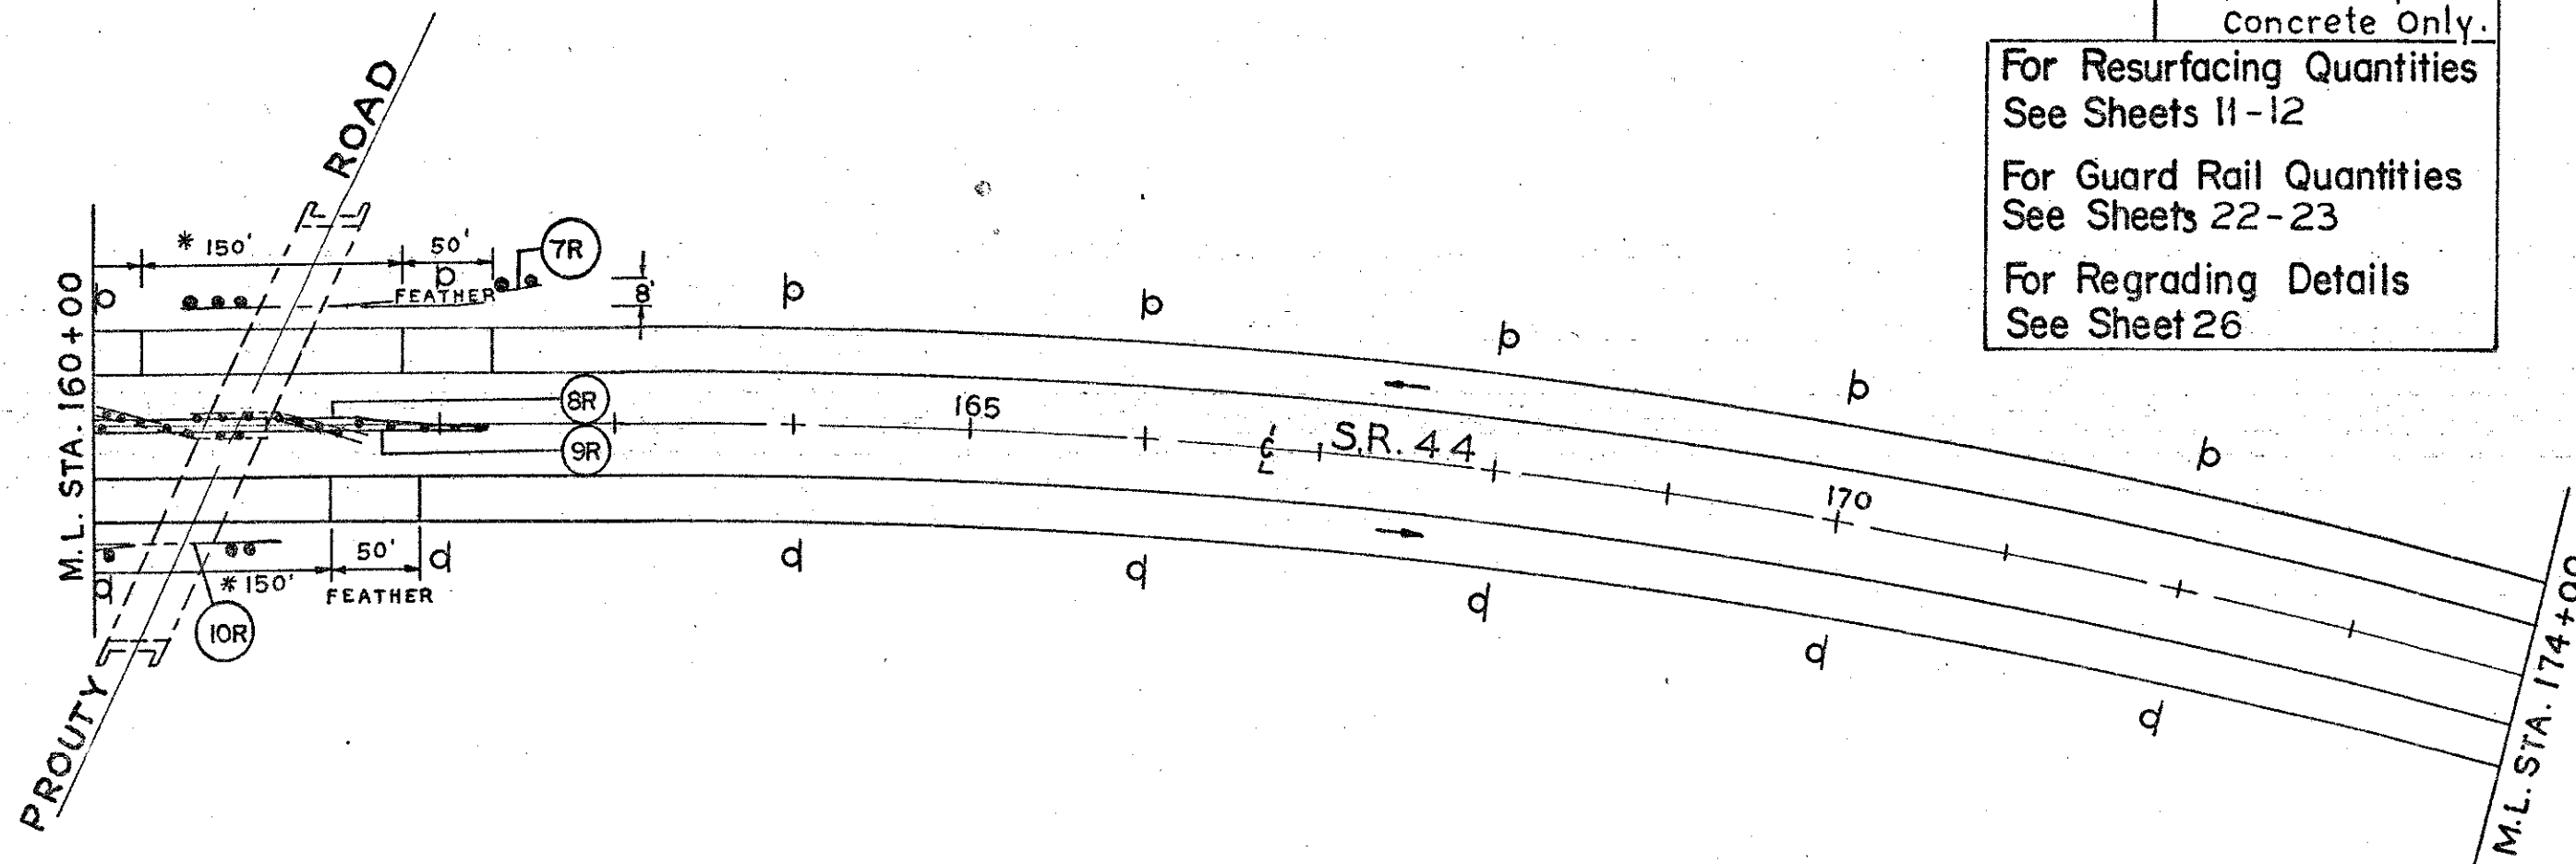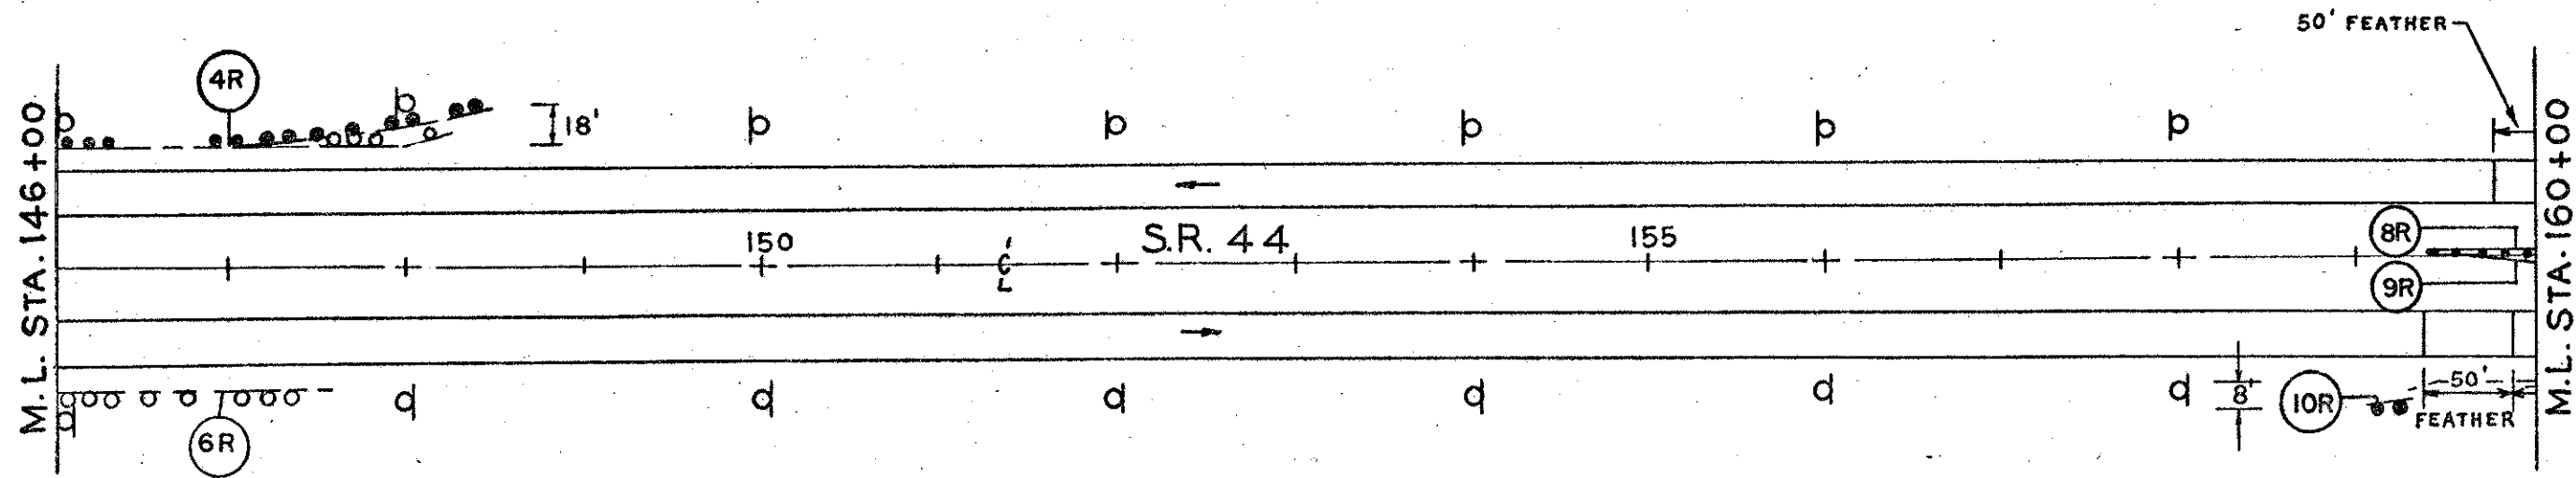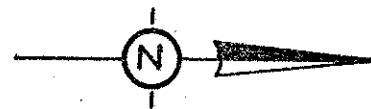

\* Resurface with  
1" 404 Asphalt  
Concrete Only.

For Resurfacing Quantities  
See Sheets 11-12  
For Guard Rail Quantities  
See Sheets 22-23  
For Regrading Details  
See Sheet 26