

M & R 695



RESURFACING PLAN


STA. 214+00 TO STA. 228+00

GUARD RAIL PLAN

LAKE COUNTY
LAK - 44 - 2.02
LAK - 90 - 14.68

20
47

PLAN NO.

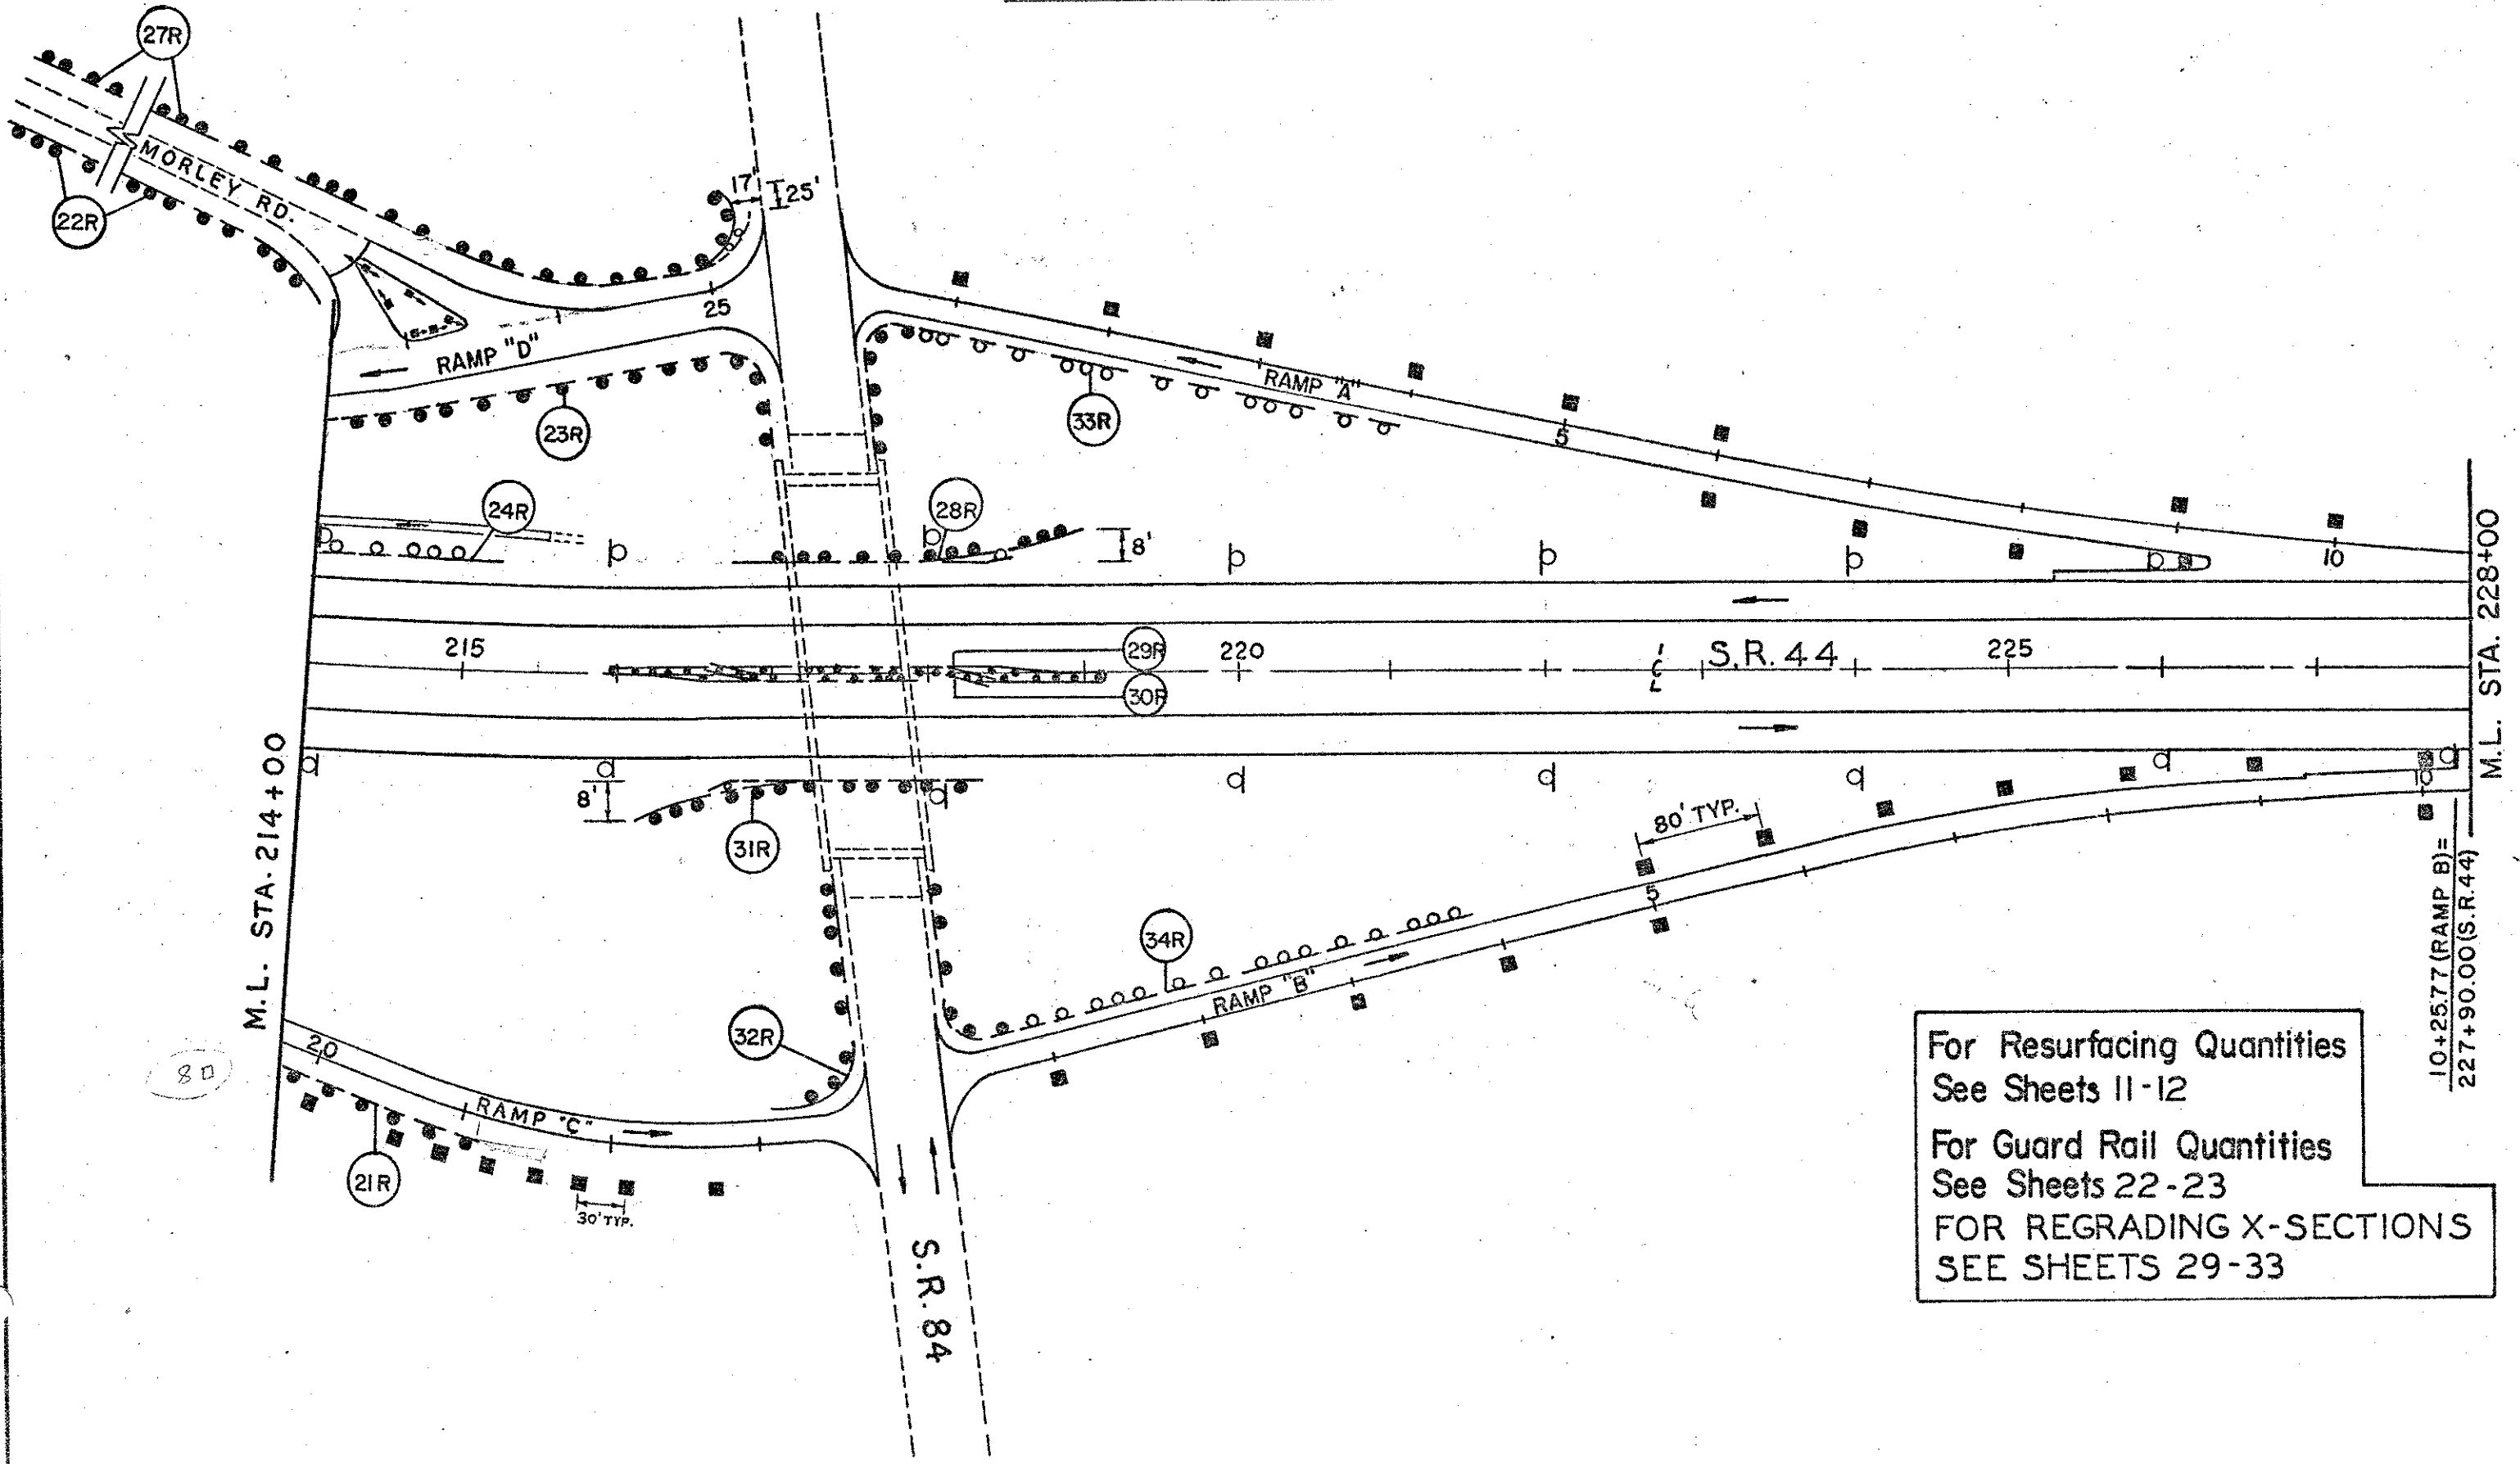

For Resurfacing Quantities
See Sheets 11-12

For Guard Rail Quantities
See Sheets 22-23

FOR REGRADING X-SECTIONS
SEE SHEETS 29-33