

M & R 695



# RESURFACING PLAN


STA. 228+00 TO STA. 242+00

# GUARD RAIL PLAN

LAKE COUNTY  
LAK-44-2.02  
LAK-90-14.68

21  
47

PLAN NO.

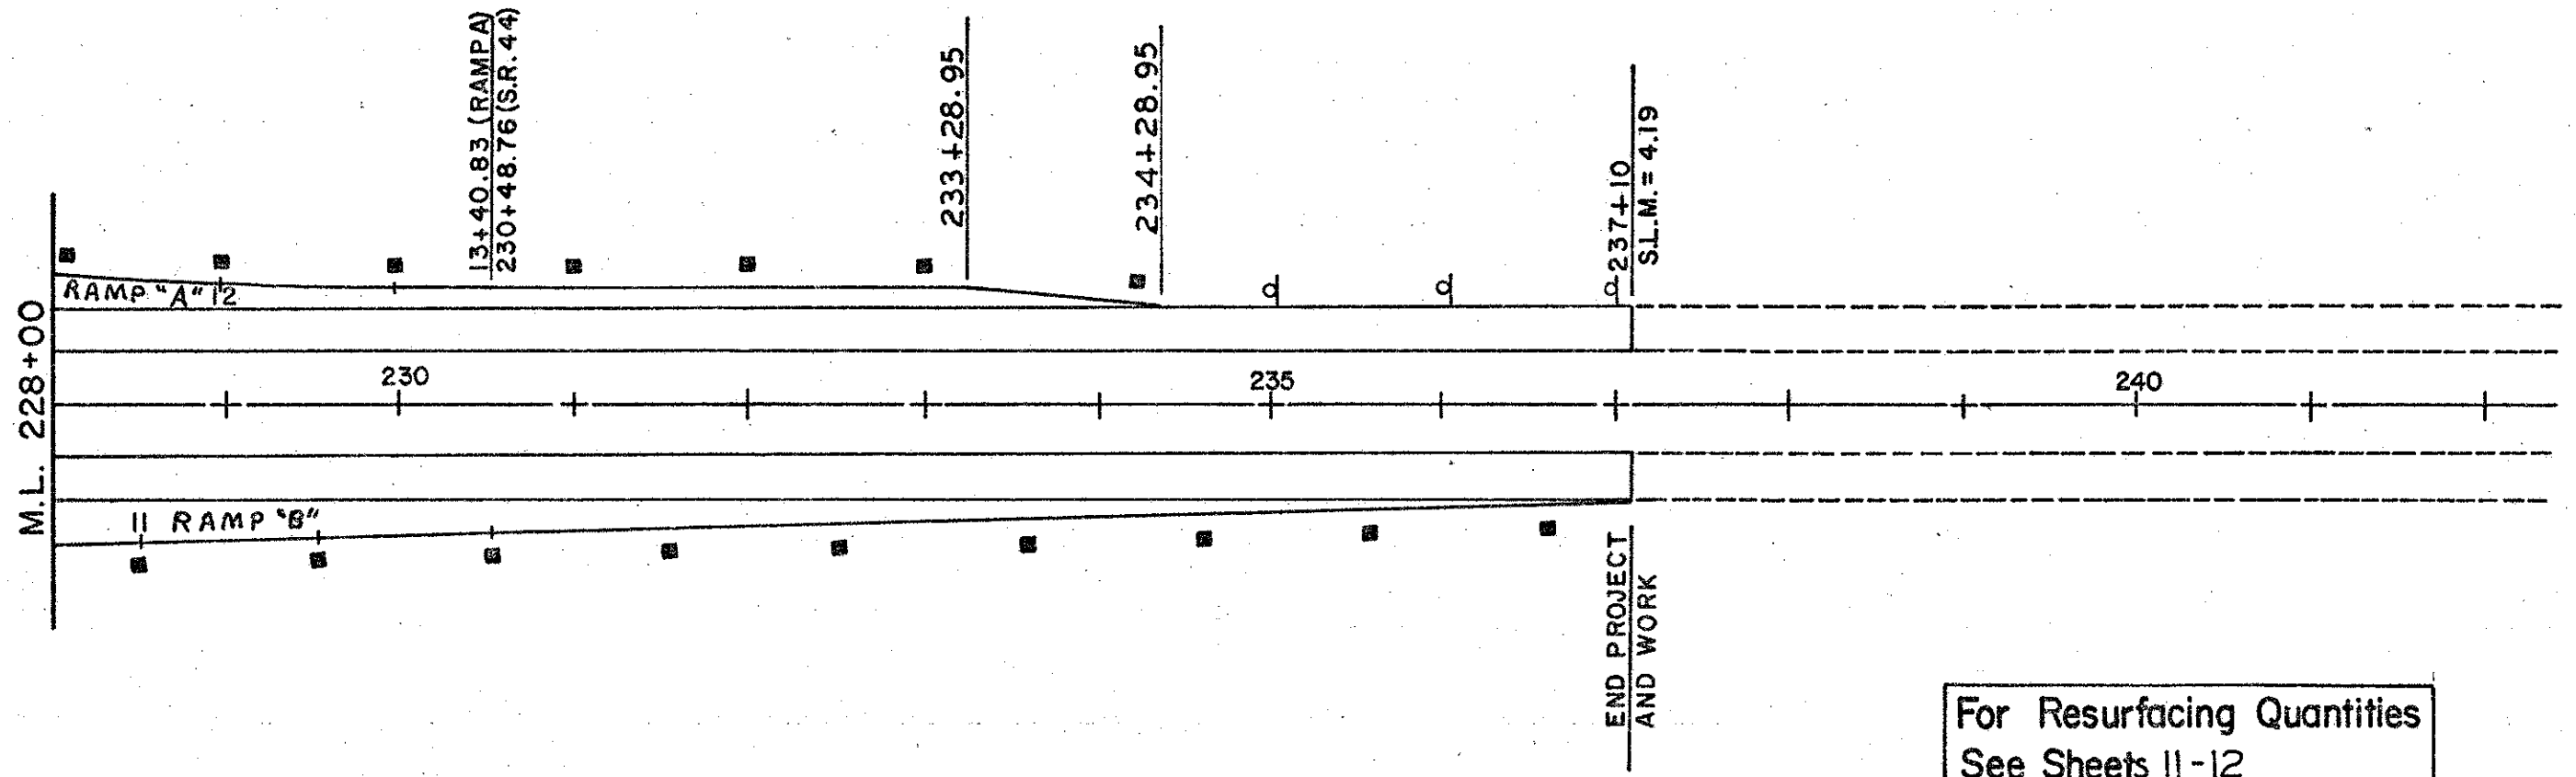

For Resurfacing Quantities  
See Sheets 11-12