


SEWER PROFILE

LAKE COUNTY
LAK-44-2.02
LAK-90-14.60

24
47

COMPUTED BY: V. F. II/76
CHECKED BY: F. K. II/76

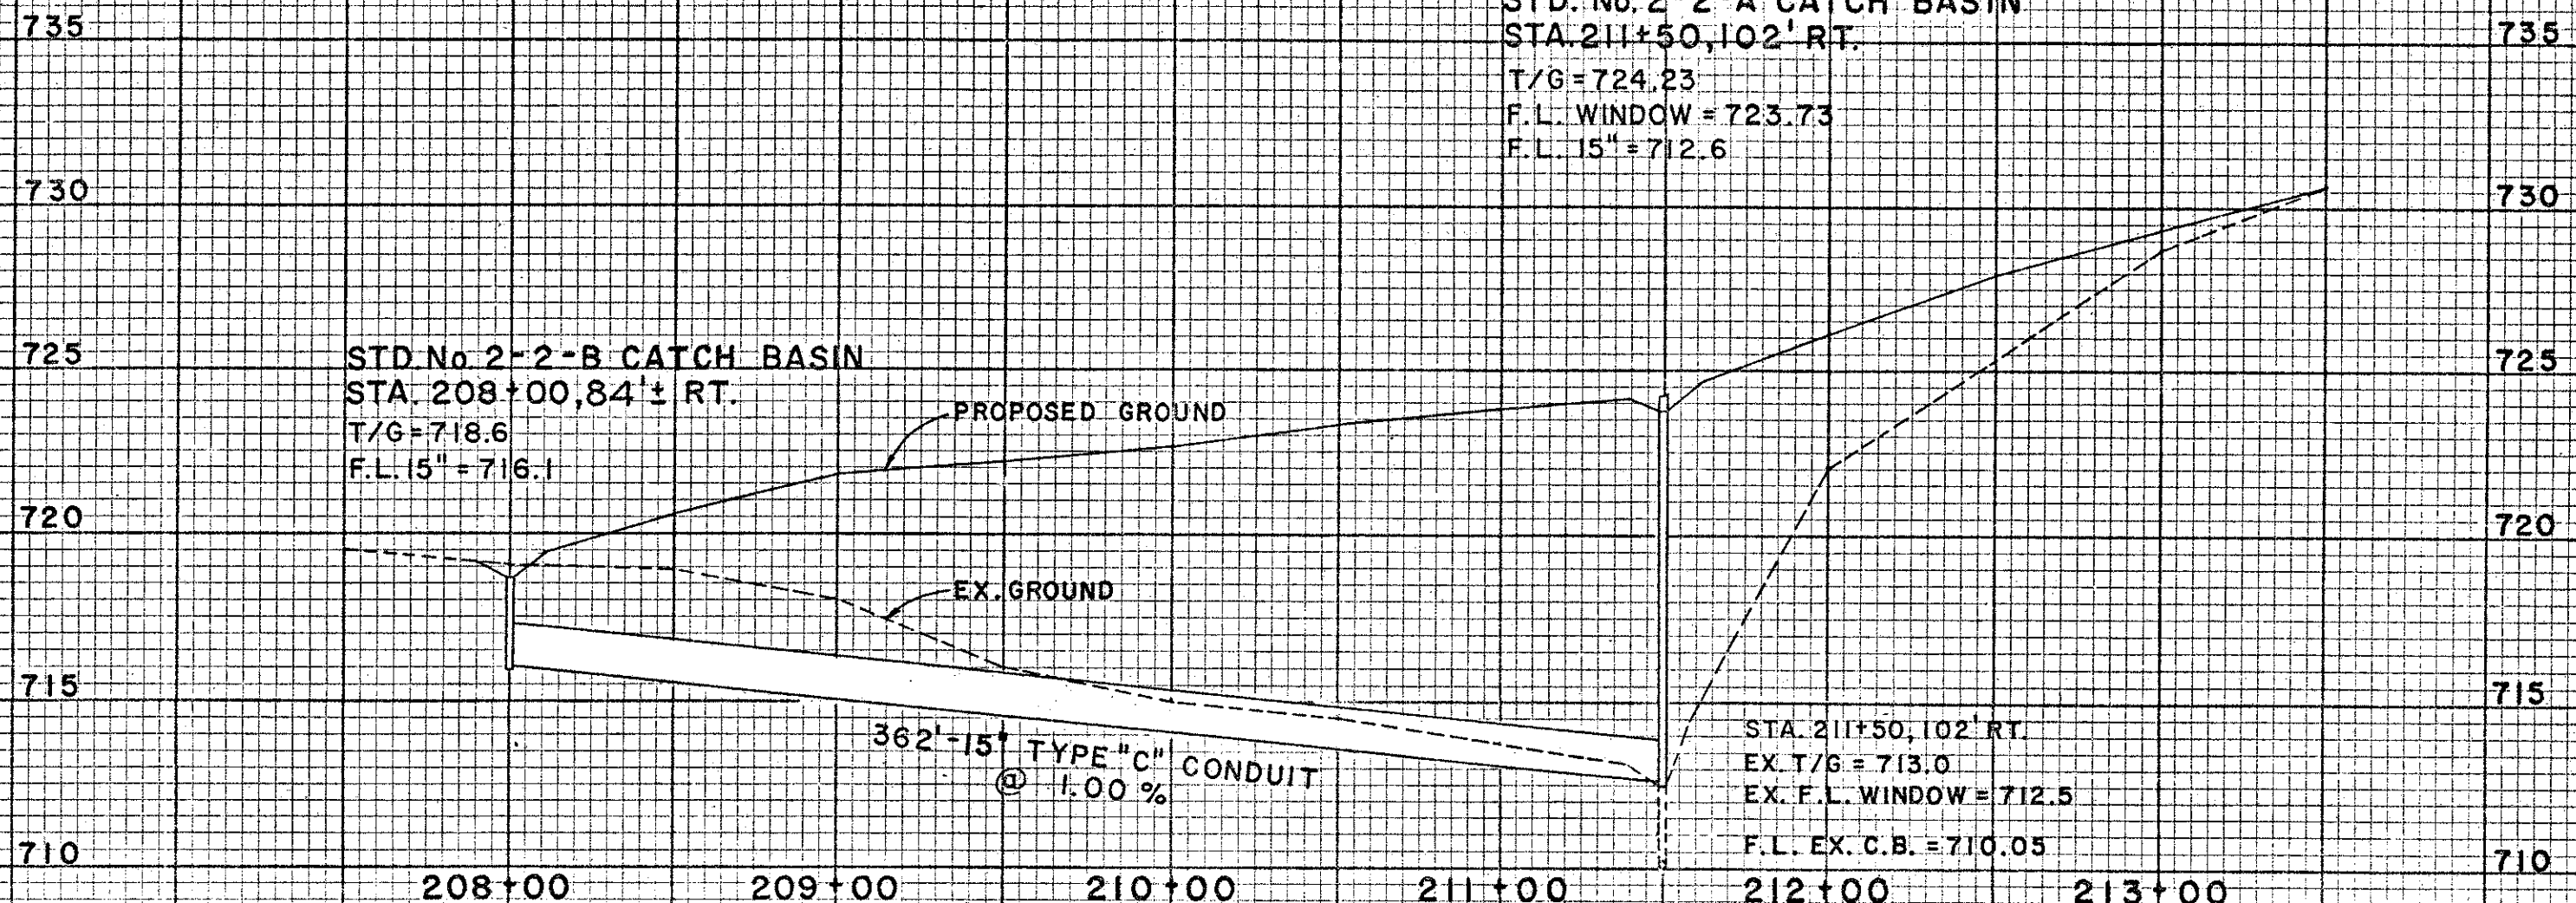

DRAINAGE QUANTITIES

STATION		SIDE RT. OR LT.	603	604	604
			15" CONDUIT, TYPE "C"	STD. No 2-2-B CATCH BASIN	STD. No. 2-2-A CATCH BASIN, RECONSTRUCT TO GRADE
FROM	TO		LIN. FT.	EACH	EACH
208+00	211+50	RT.	362	1	1
	213+00	LT.			1
TOTAL			362	1	2

FOR PLAN VIEW SEE
SHEET No. 19