


# APPROACH SLAB AND BACKWALL DETAILS

LAK.44-0207L & LAK.44-0207R

PLAN NO.

## TYPICAL DETAILS

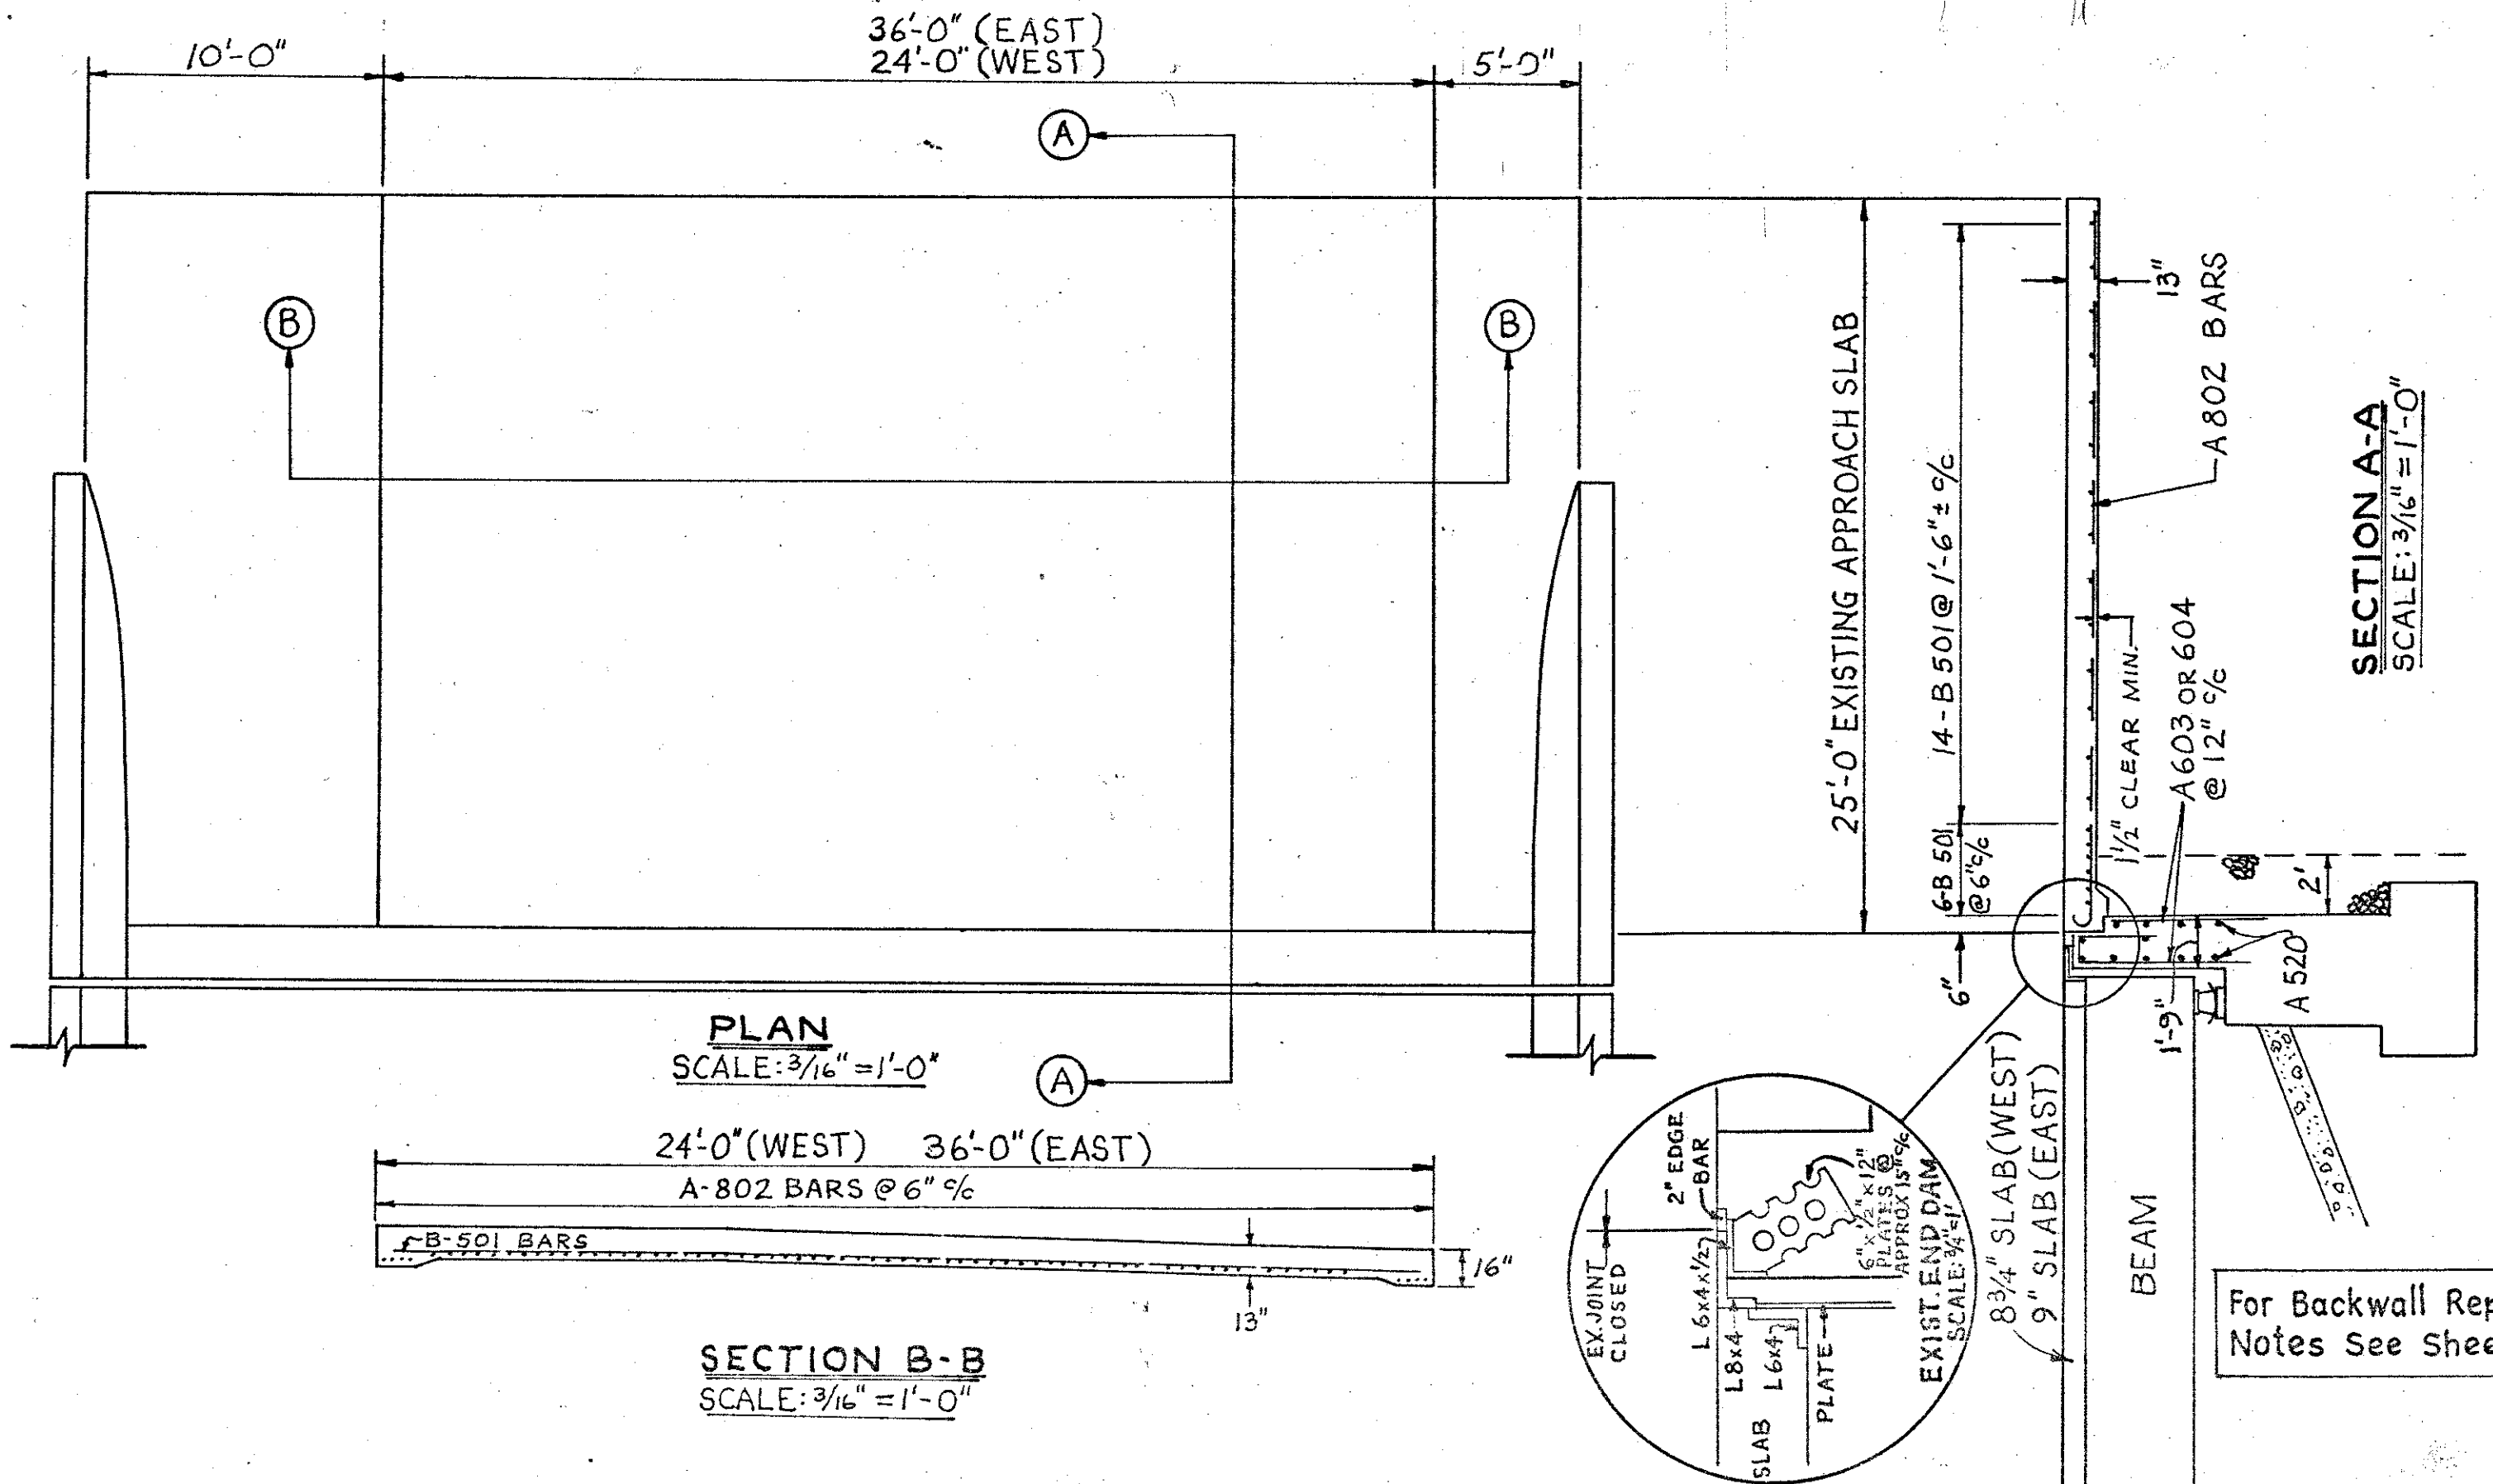

**PLAN**  
SCALE: 3/16" = 1'-0"

**SECTION B-B**  
SCALE: 3/16" = 1'-0"

**SECTION A-A**  
SCALE: 3/16" = 1'-0"

For Backwall Repair  
Notes See Sheet 36