



TYPICAL BRIDGE DECK REPAIR DETAILS


PLAN NO.

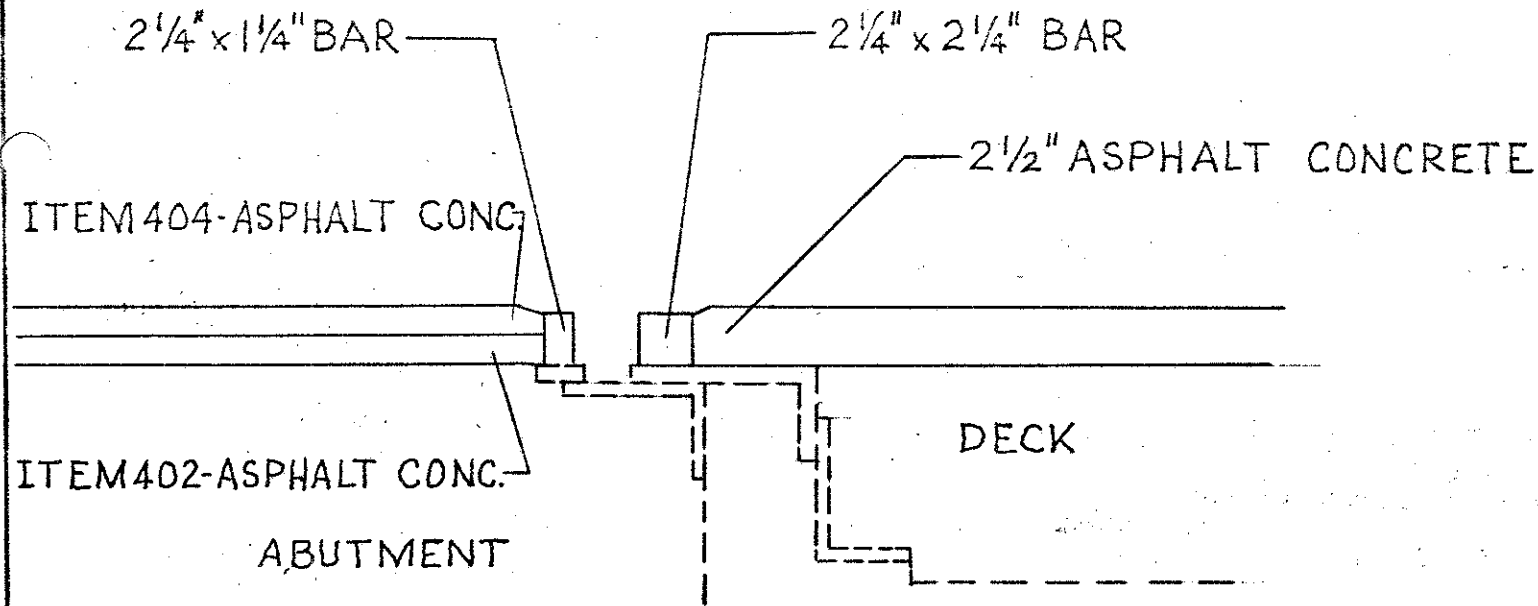

SECTION

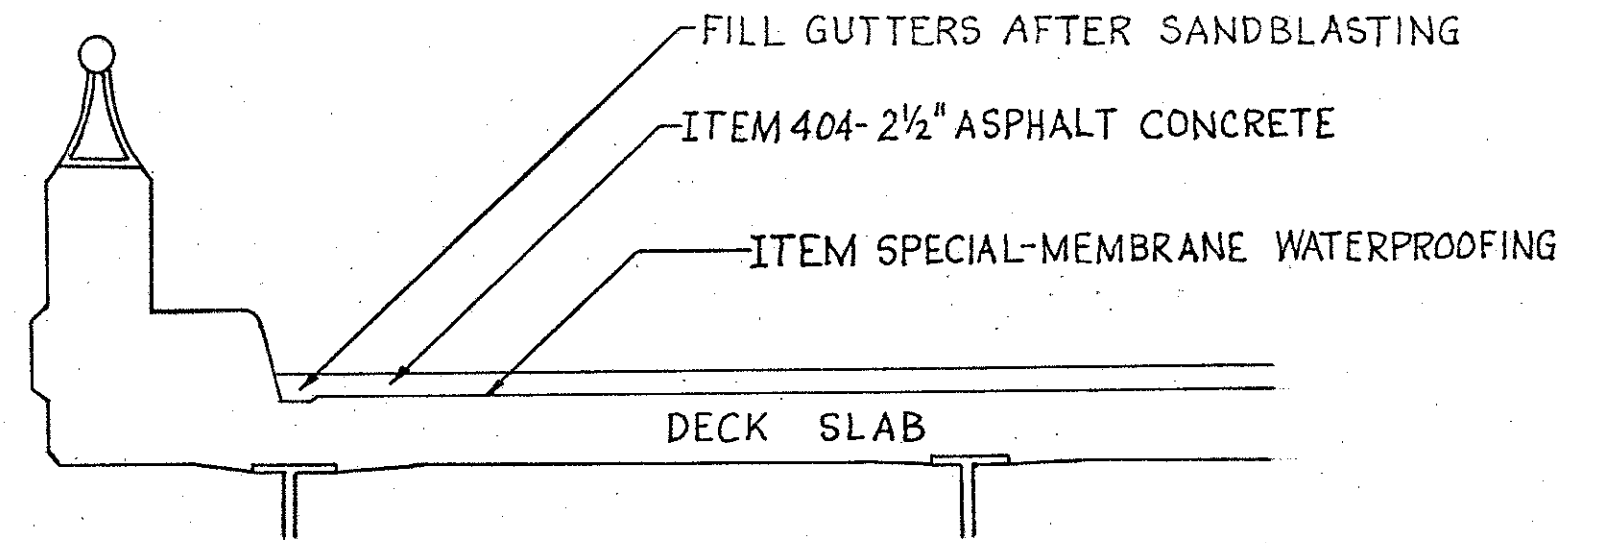


SECTION

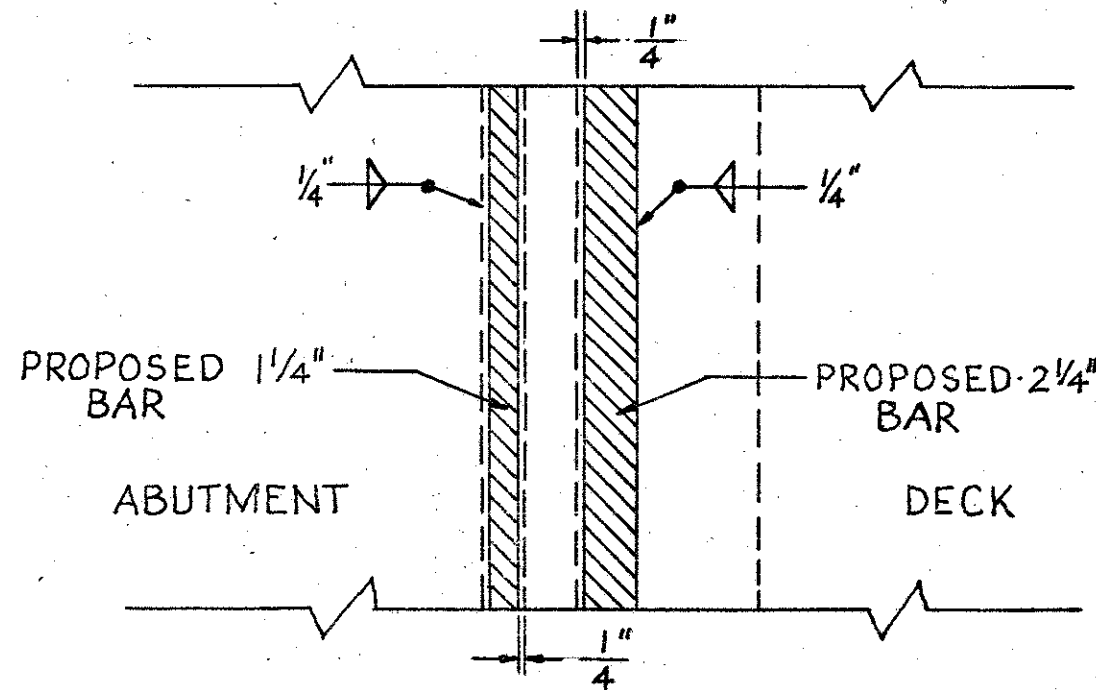

PLAN

VERTICAL EXTENSION OF
STRUCTURAL EXPANSION JOINTS

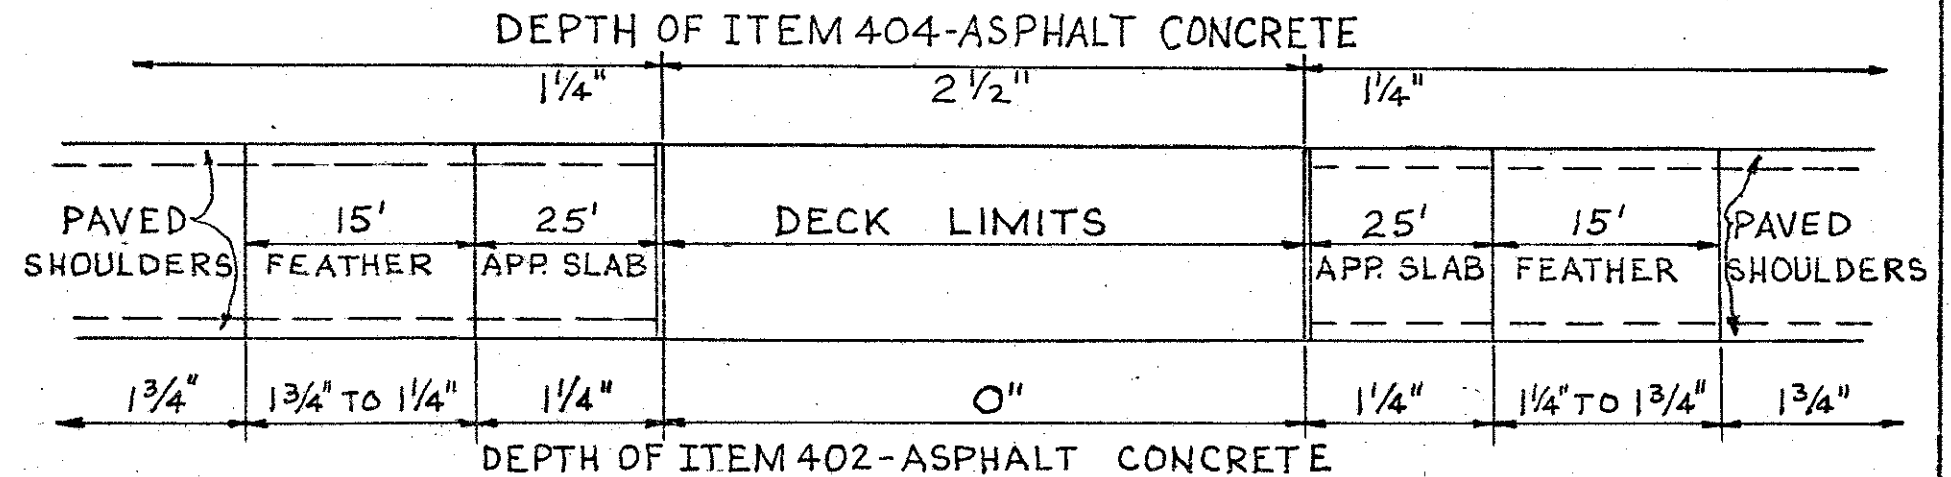

PLAN

BRIDGE RESURFACING