
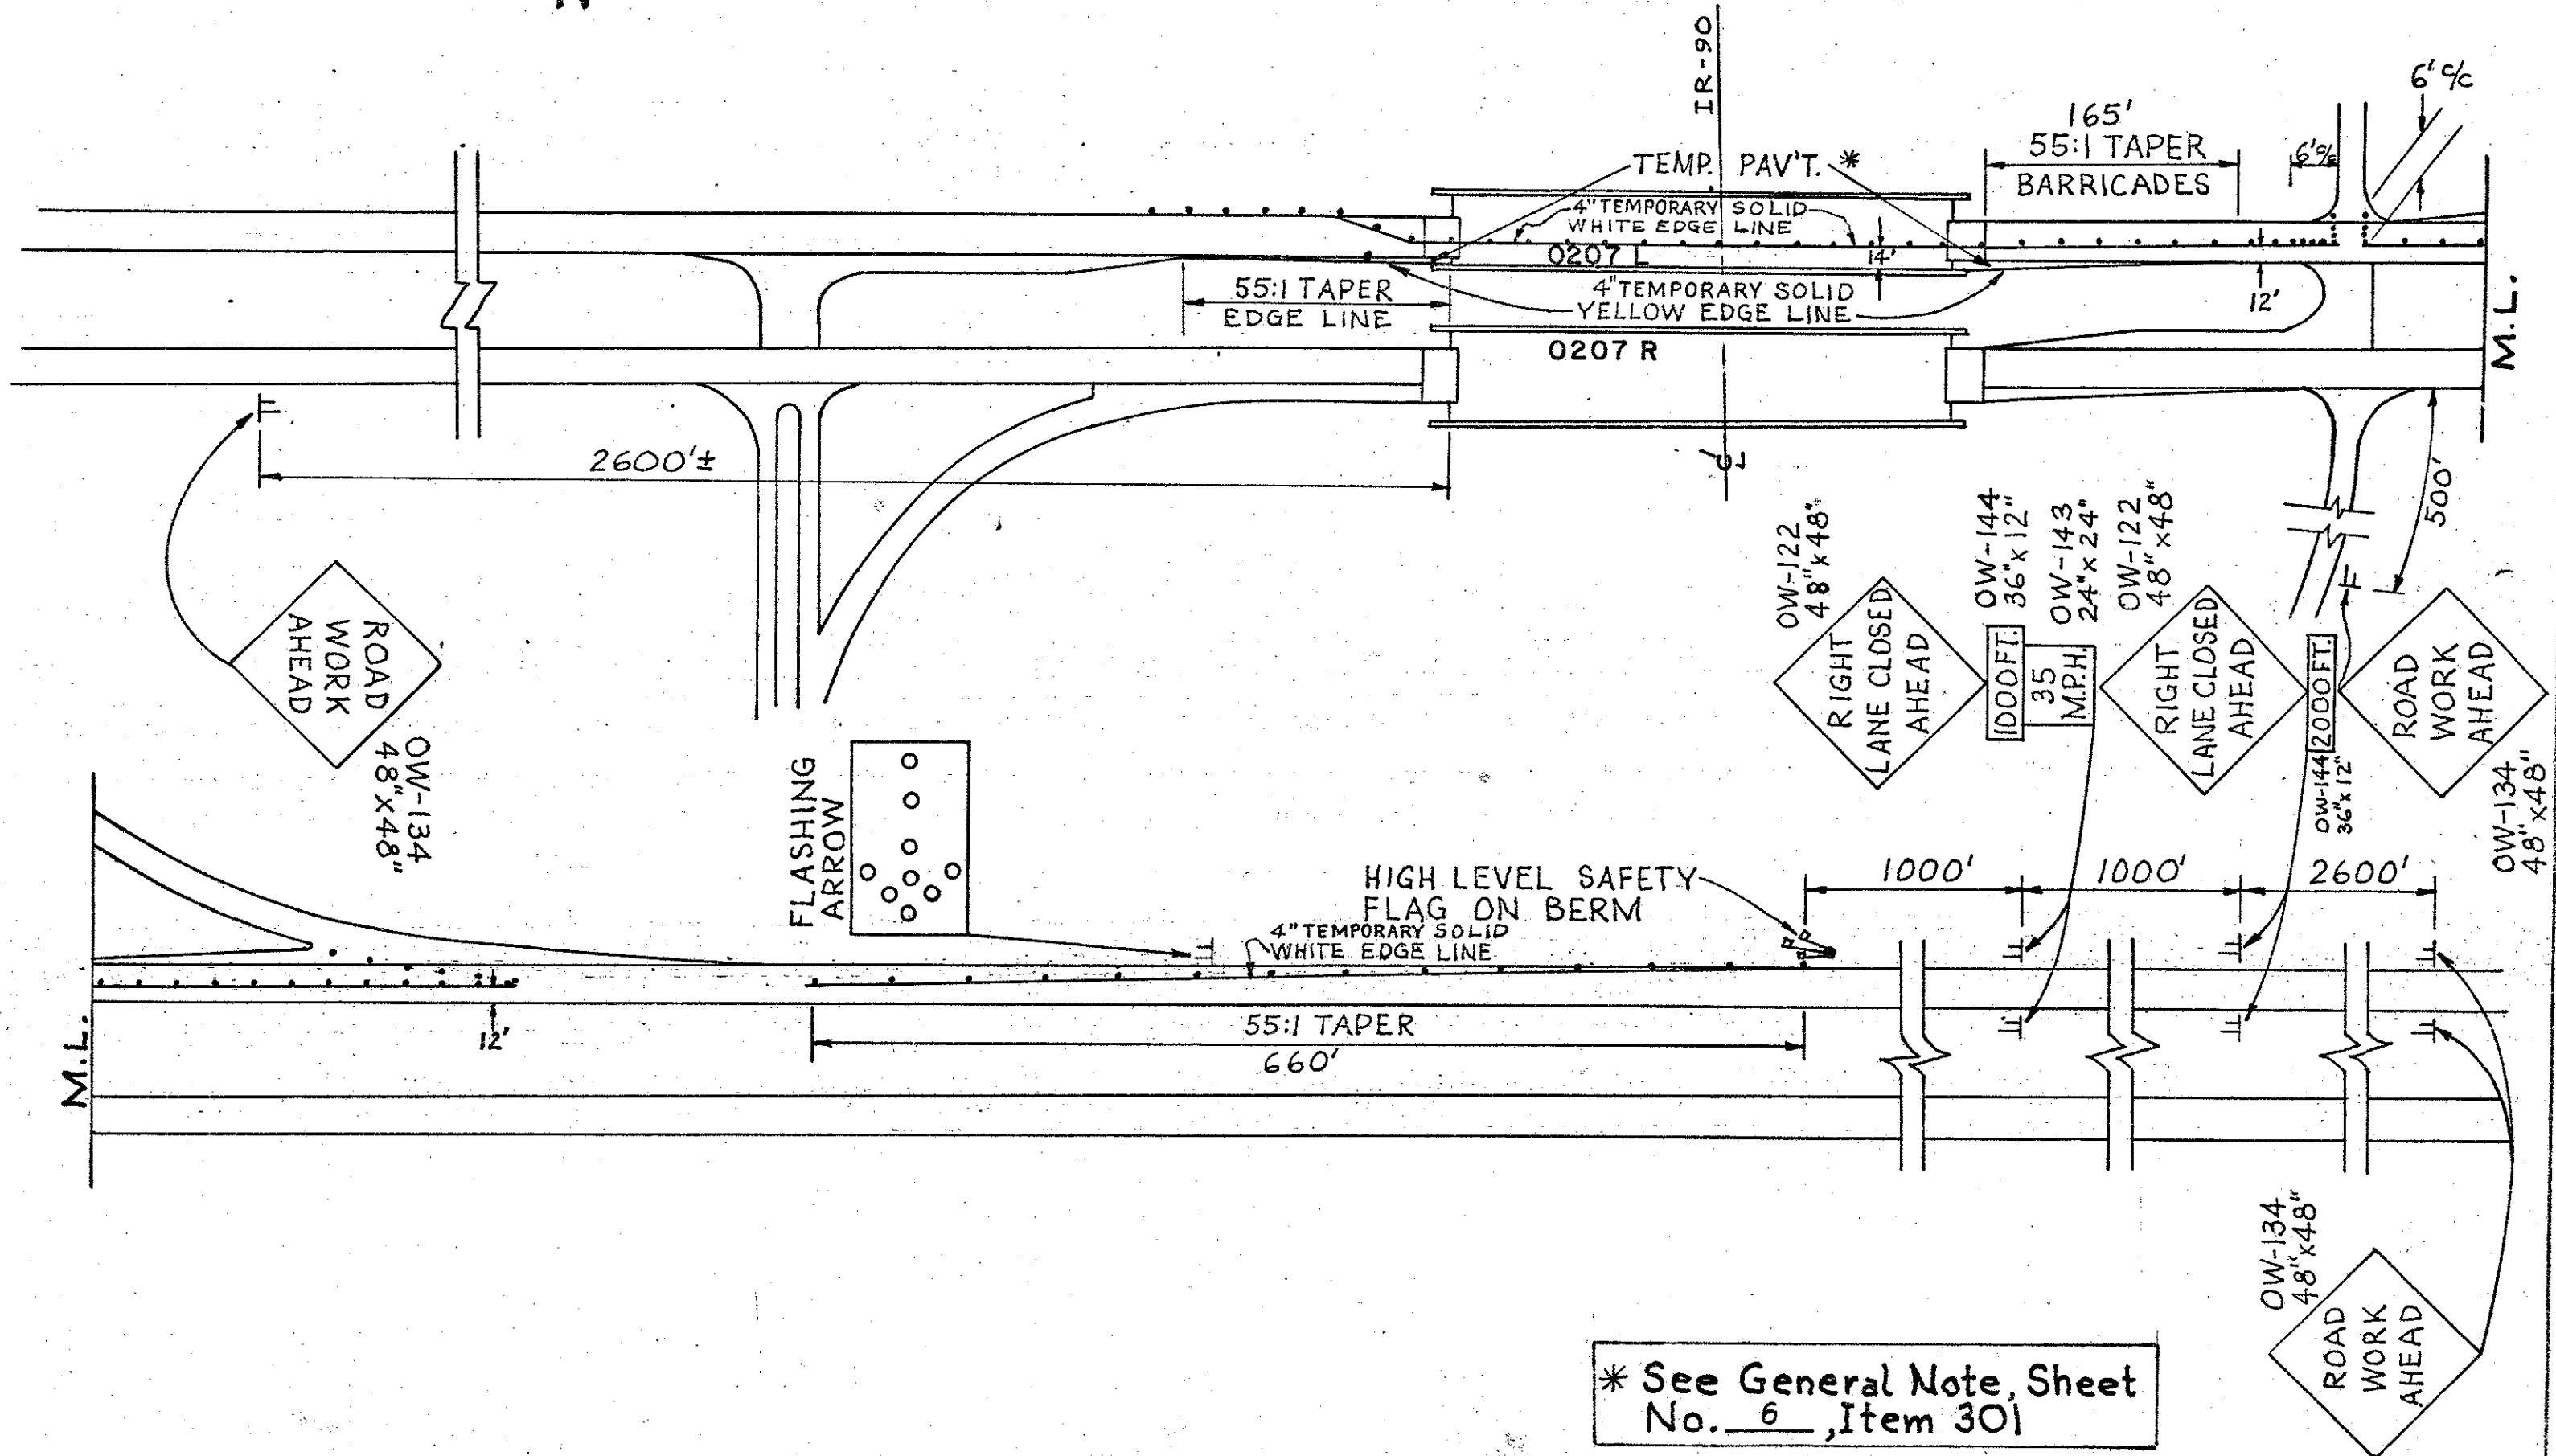


TRAFFIC CONTROL

LAK.44-0207L
STAGE 'C'

PLANNED

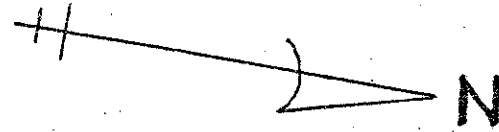

* See General Note, Sheet No. 6, Item 301