


SEEDING
END SQ.
WIDTH YDS.

FED. DIST. DIVISION	STATE	PROJECT
2	OHIO	

107
204

LAKE COUNTY
LAK-44-3.79

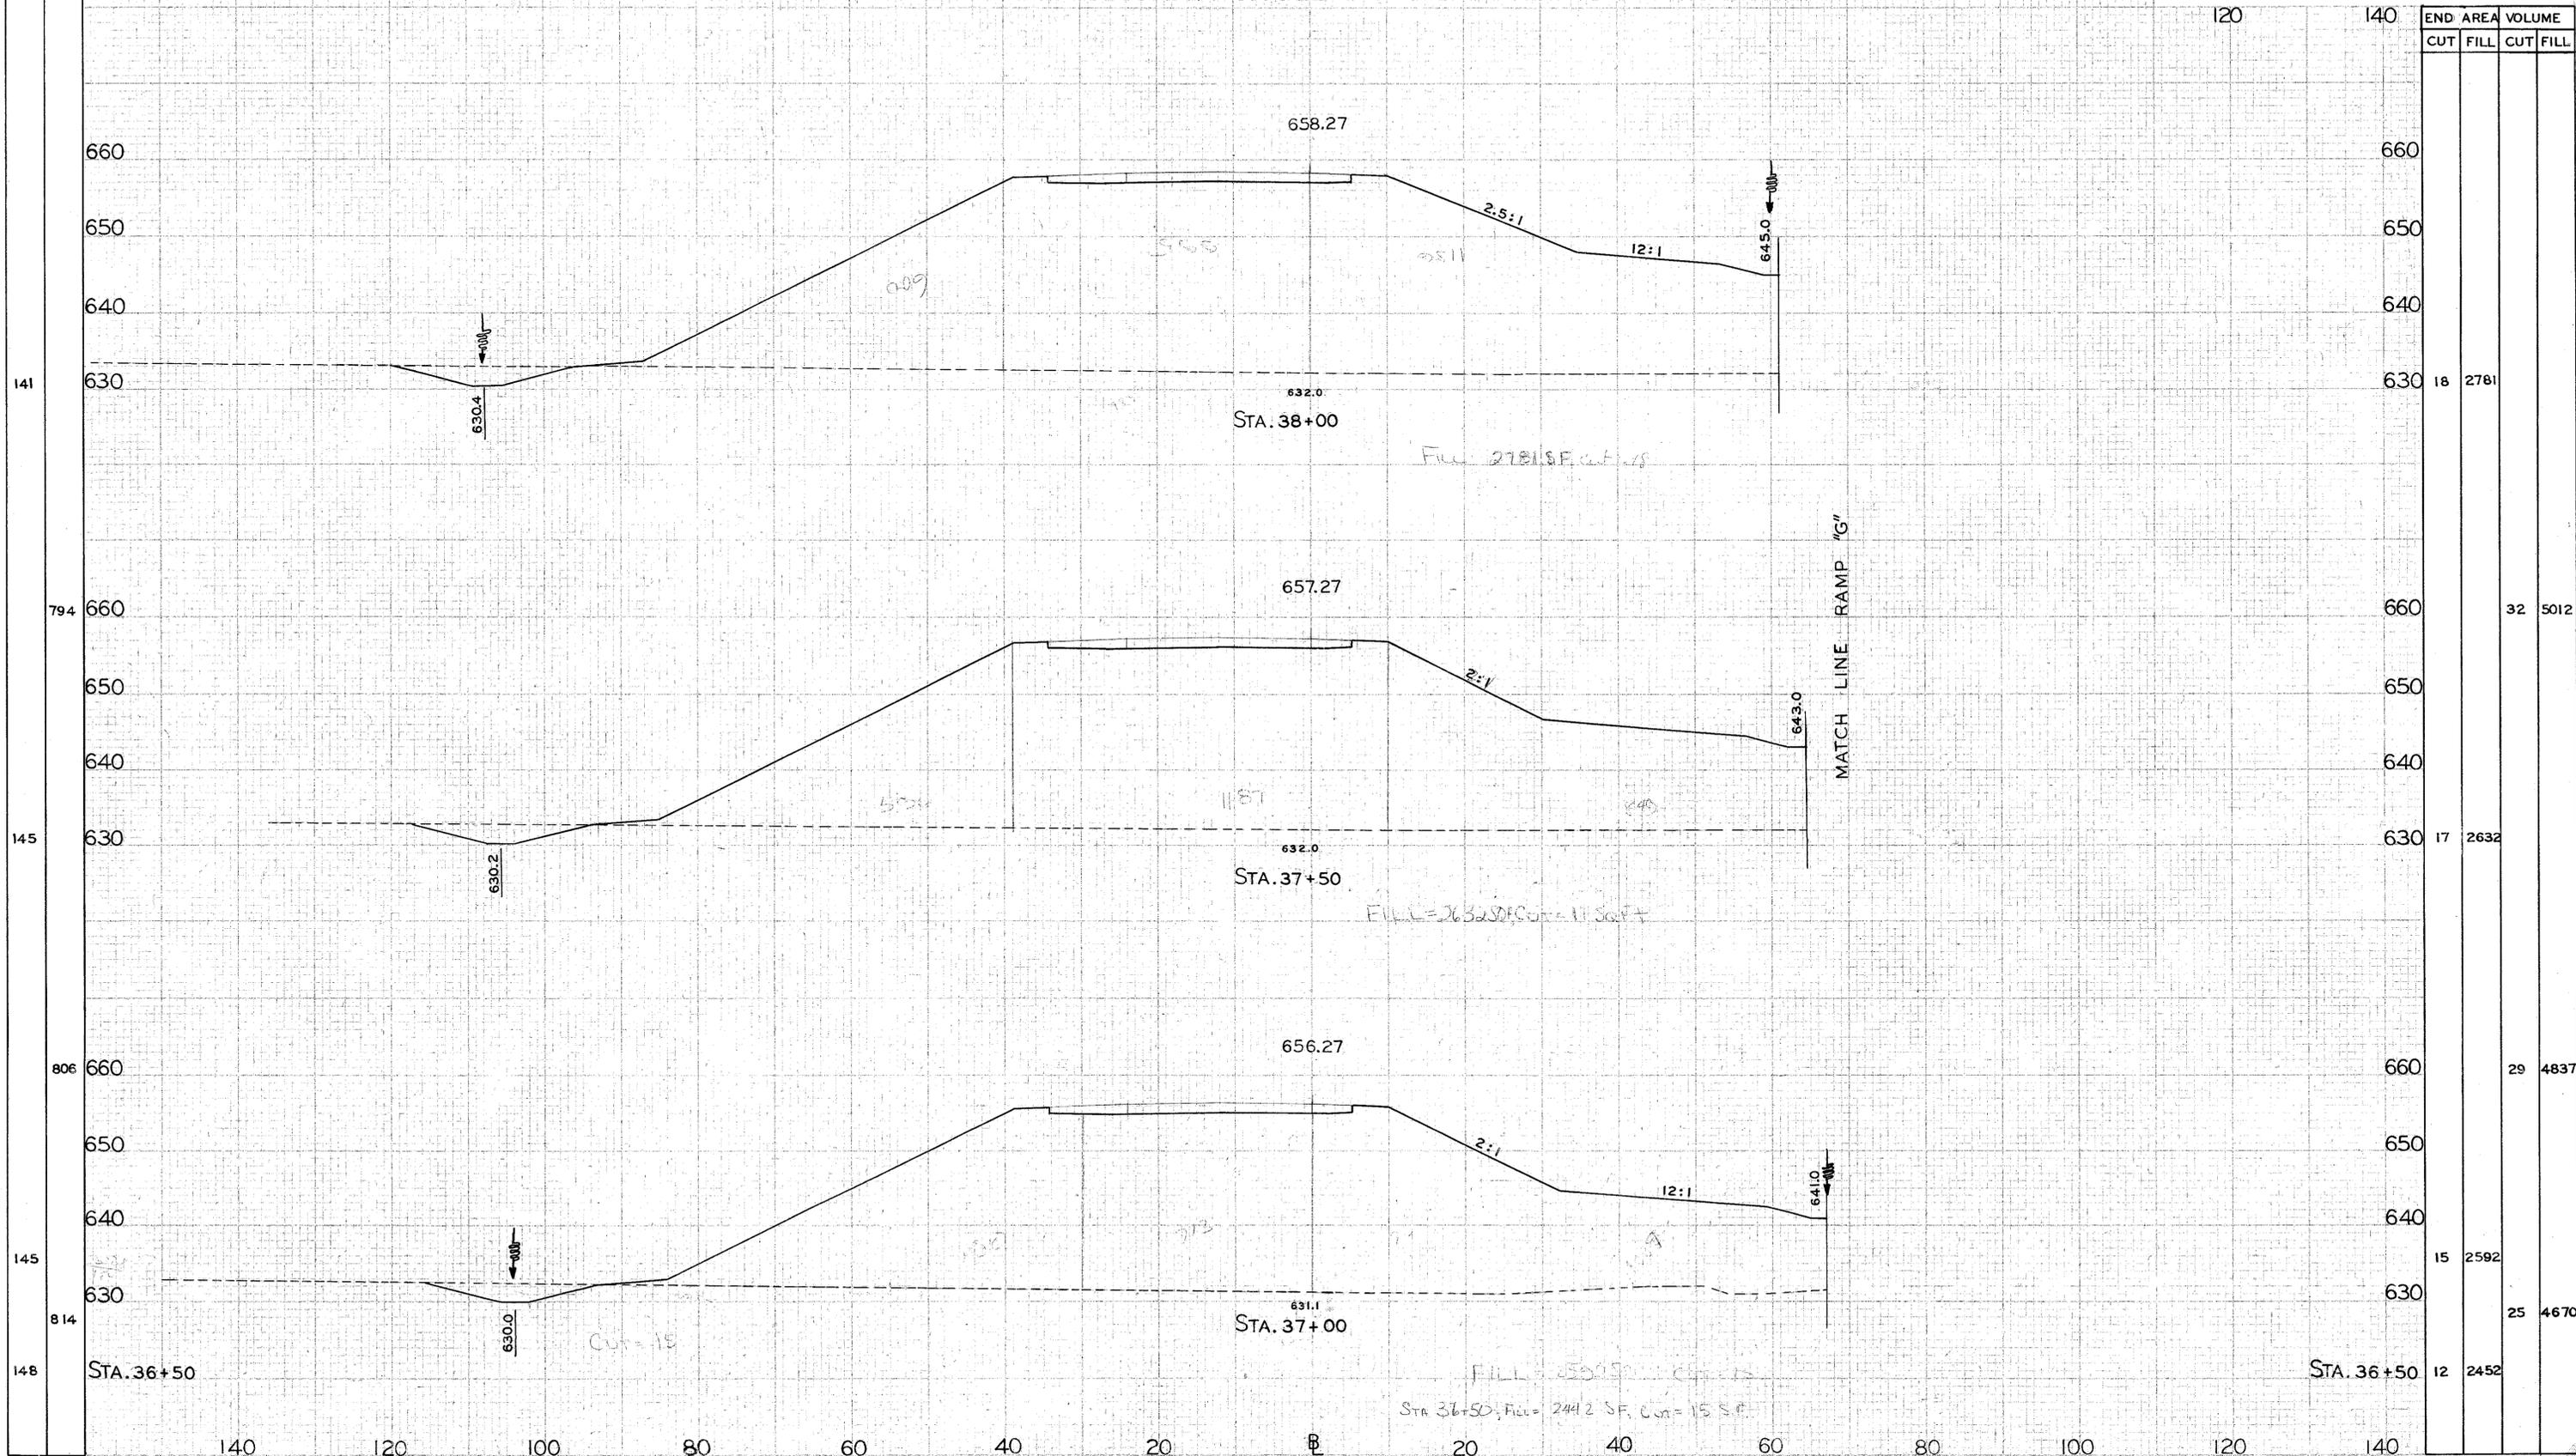

RAMP "E" STA. 37+00 TO STA. 38+00

Plotted by EC
5-1-50