


B.M. "J"-X CROSS IN E. SIDE OF CULVERT WALL, N. SIDE OF S.R. #84, STA. 217+50 (800' W. of E) ELEV. = 754.50

NOTE: FOR PLAN & PROFILE OF S.R. NO. 44 RELOCATION, SEE SHEET NO. 16. FOR PLAN & PROFILE OF ANDERSON LANE, SEE SHEET NO. 117. FOR ADDITIONAL RAMP "A" DETAILS, SEE SHEET NO. 118.

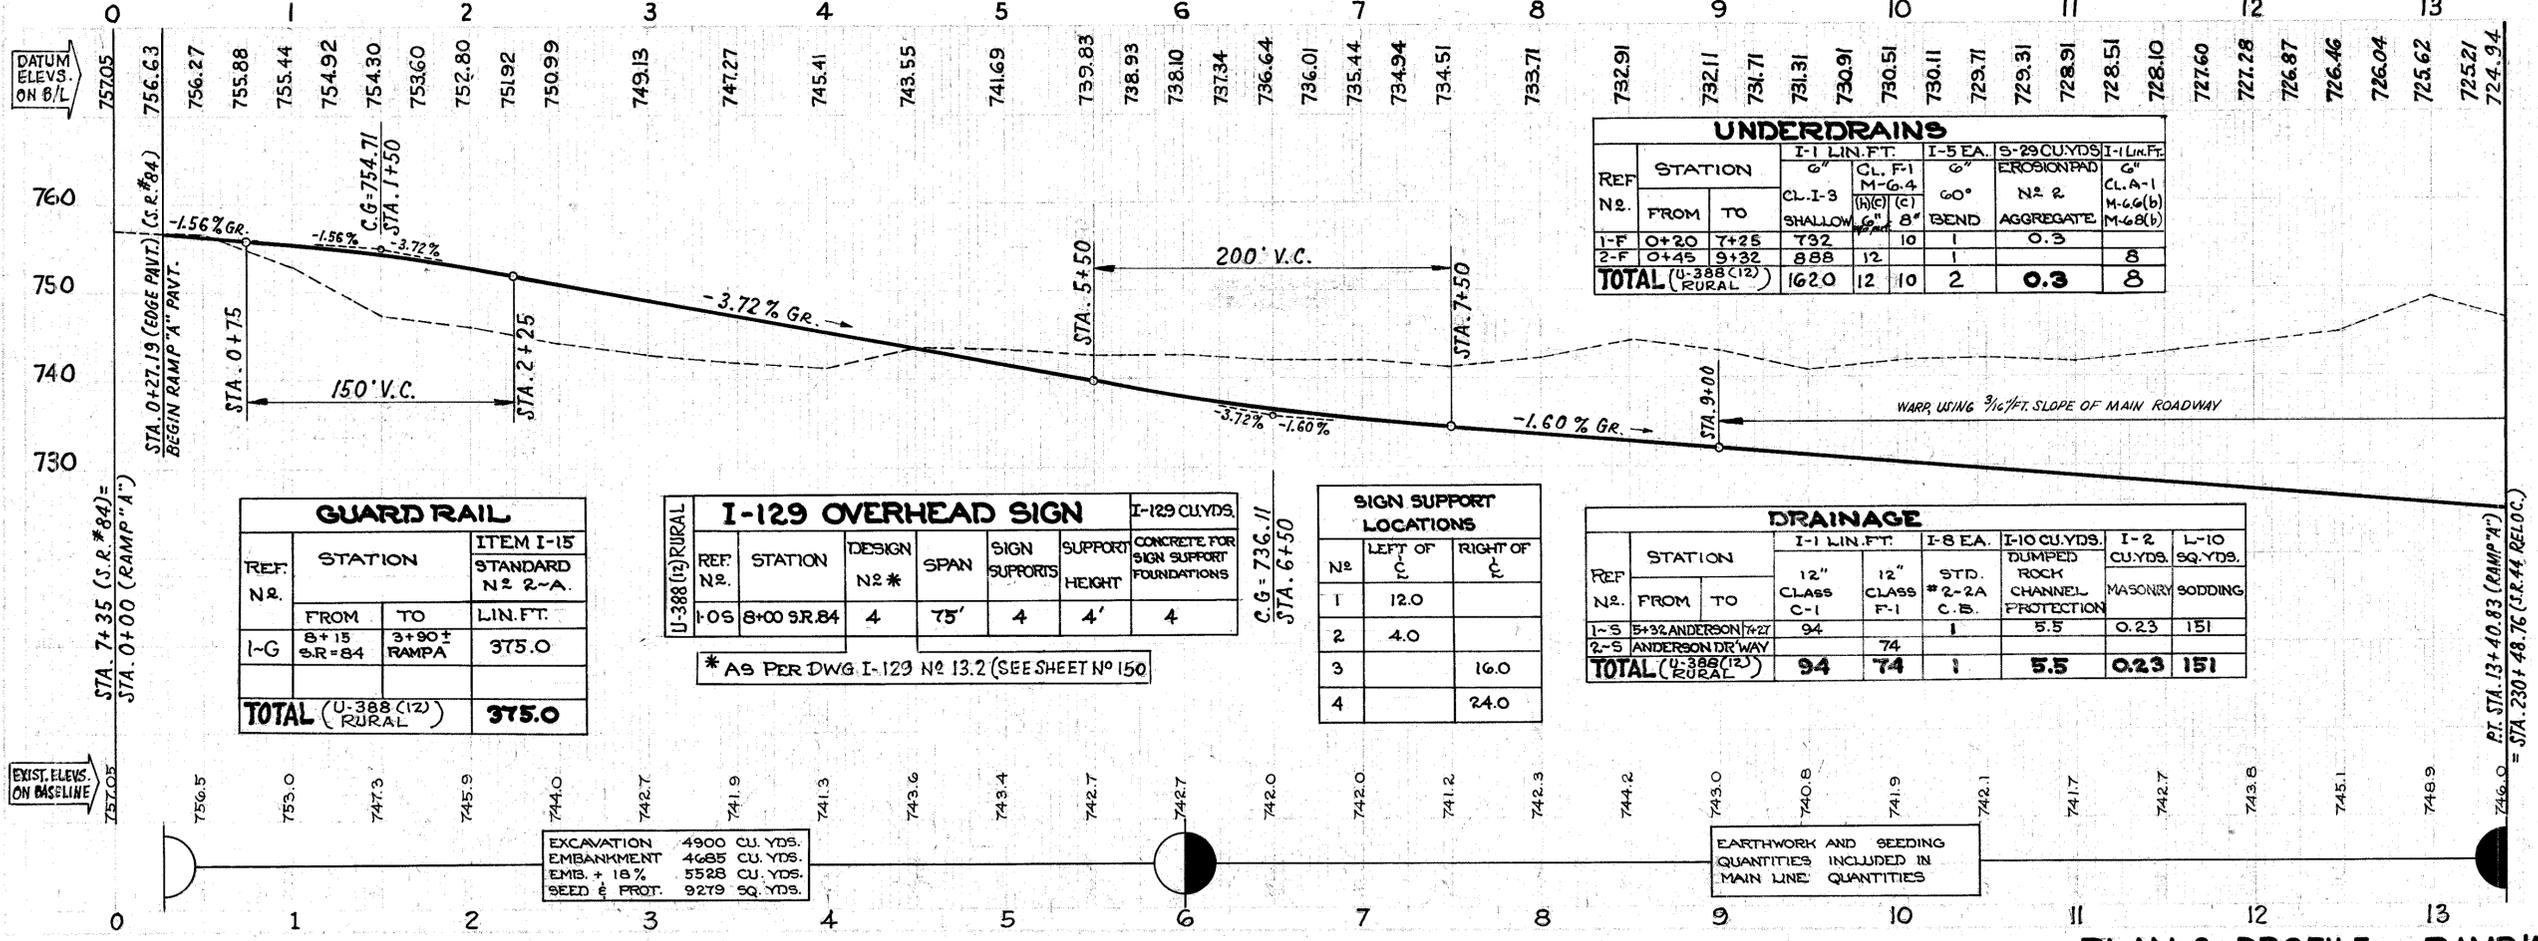

PLAN & PROFILE ... RAMP 'A' STA. 0+00 TO STA. 13+40.83