


# UNDERDRAIN & MEDIAN OUTLET DETAILS


FED. RD. DIVISION	STATE	PROJECT
2	OHIO	

137  
204


LAKE COUNTY  
SEC. LAK. 44-3.79

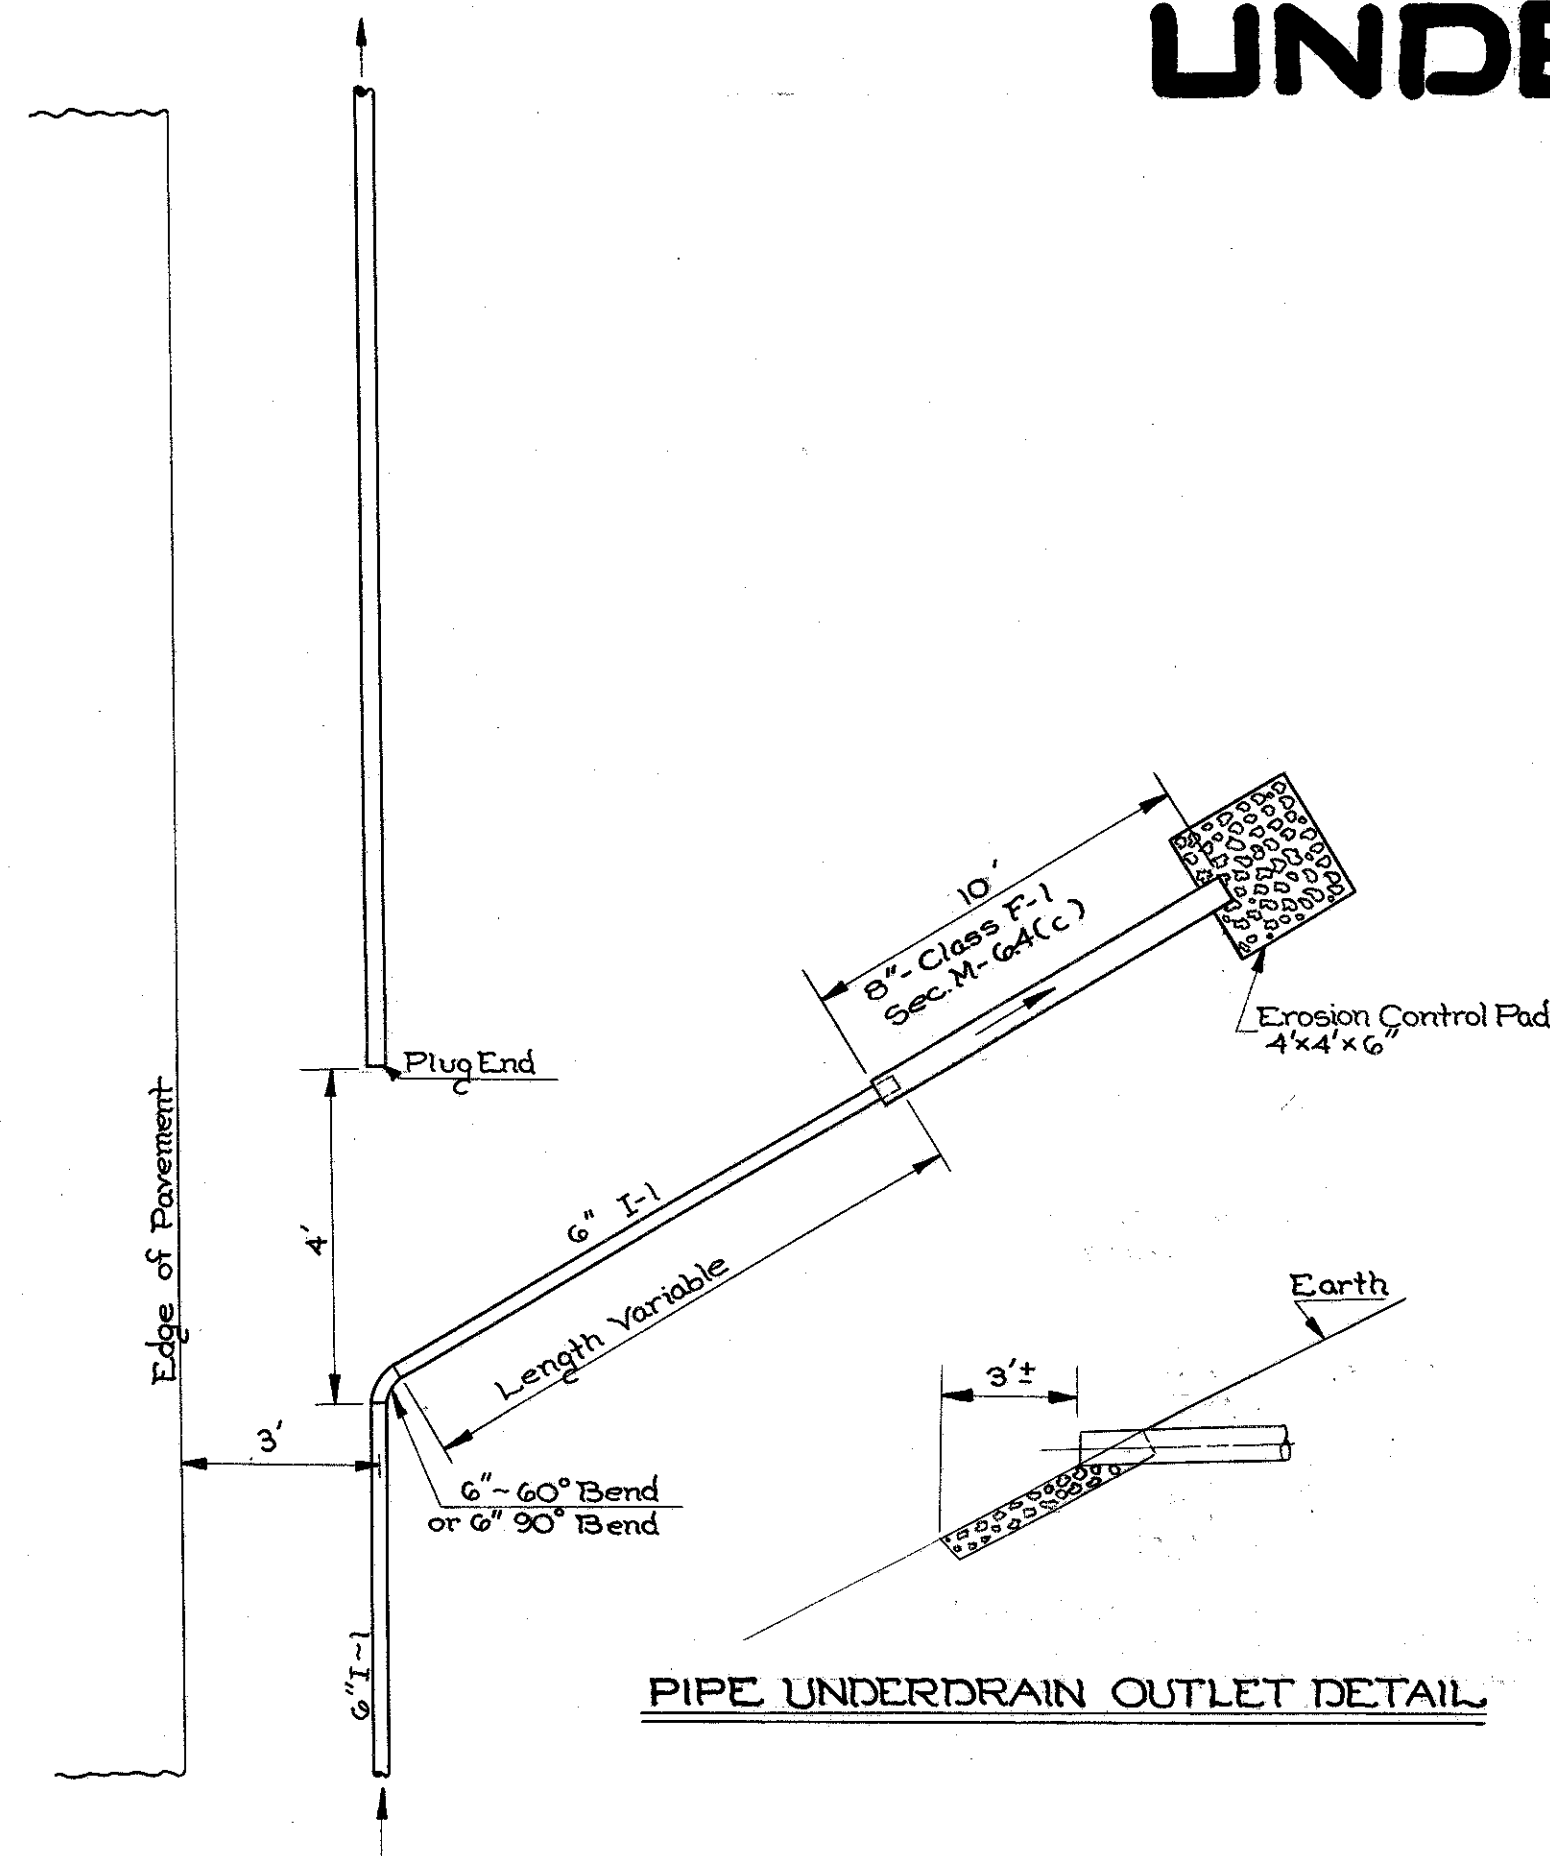


UNDERDRAIN OUTLET DETAIL A

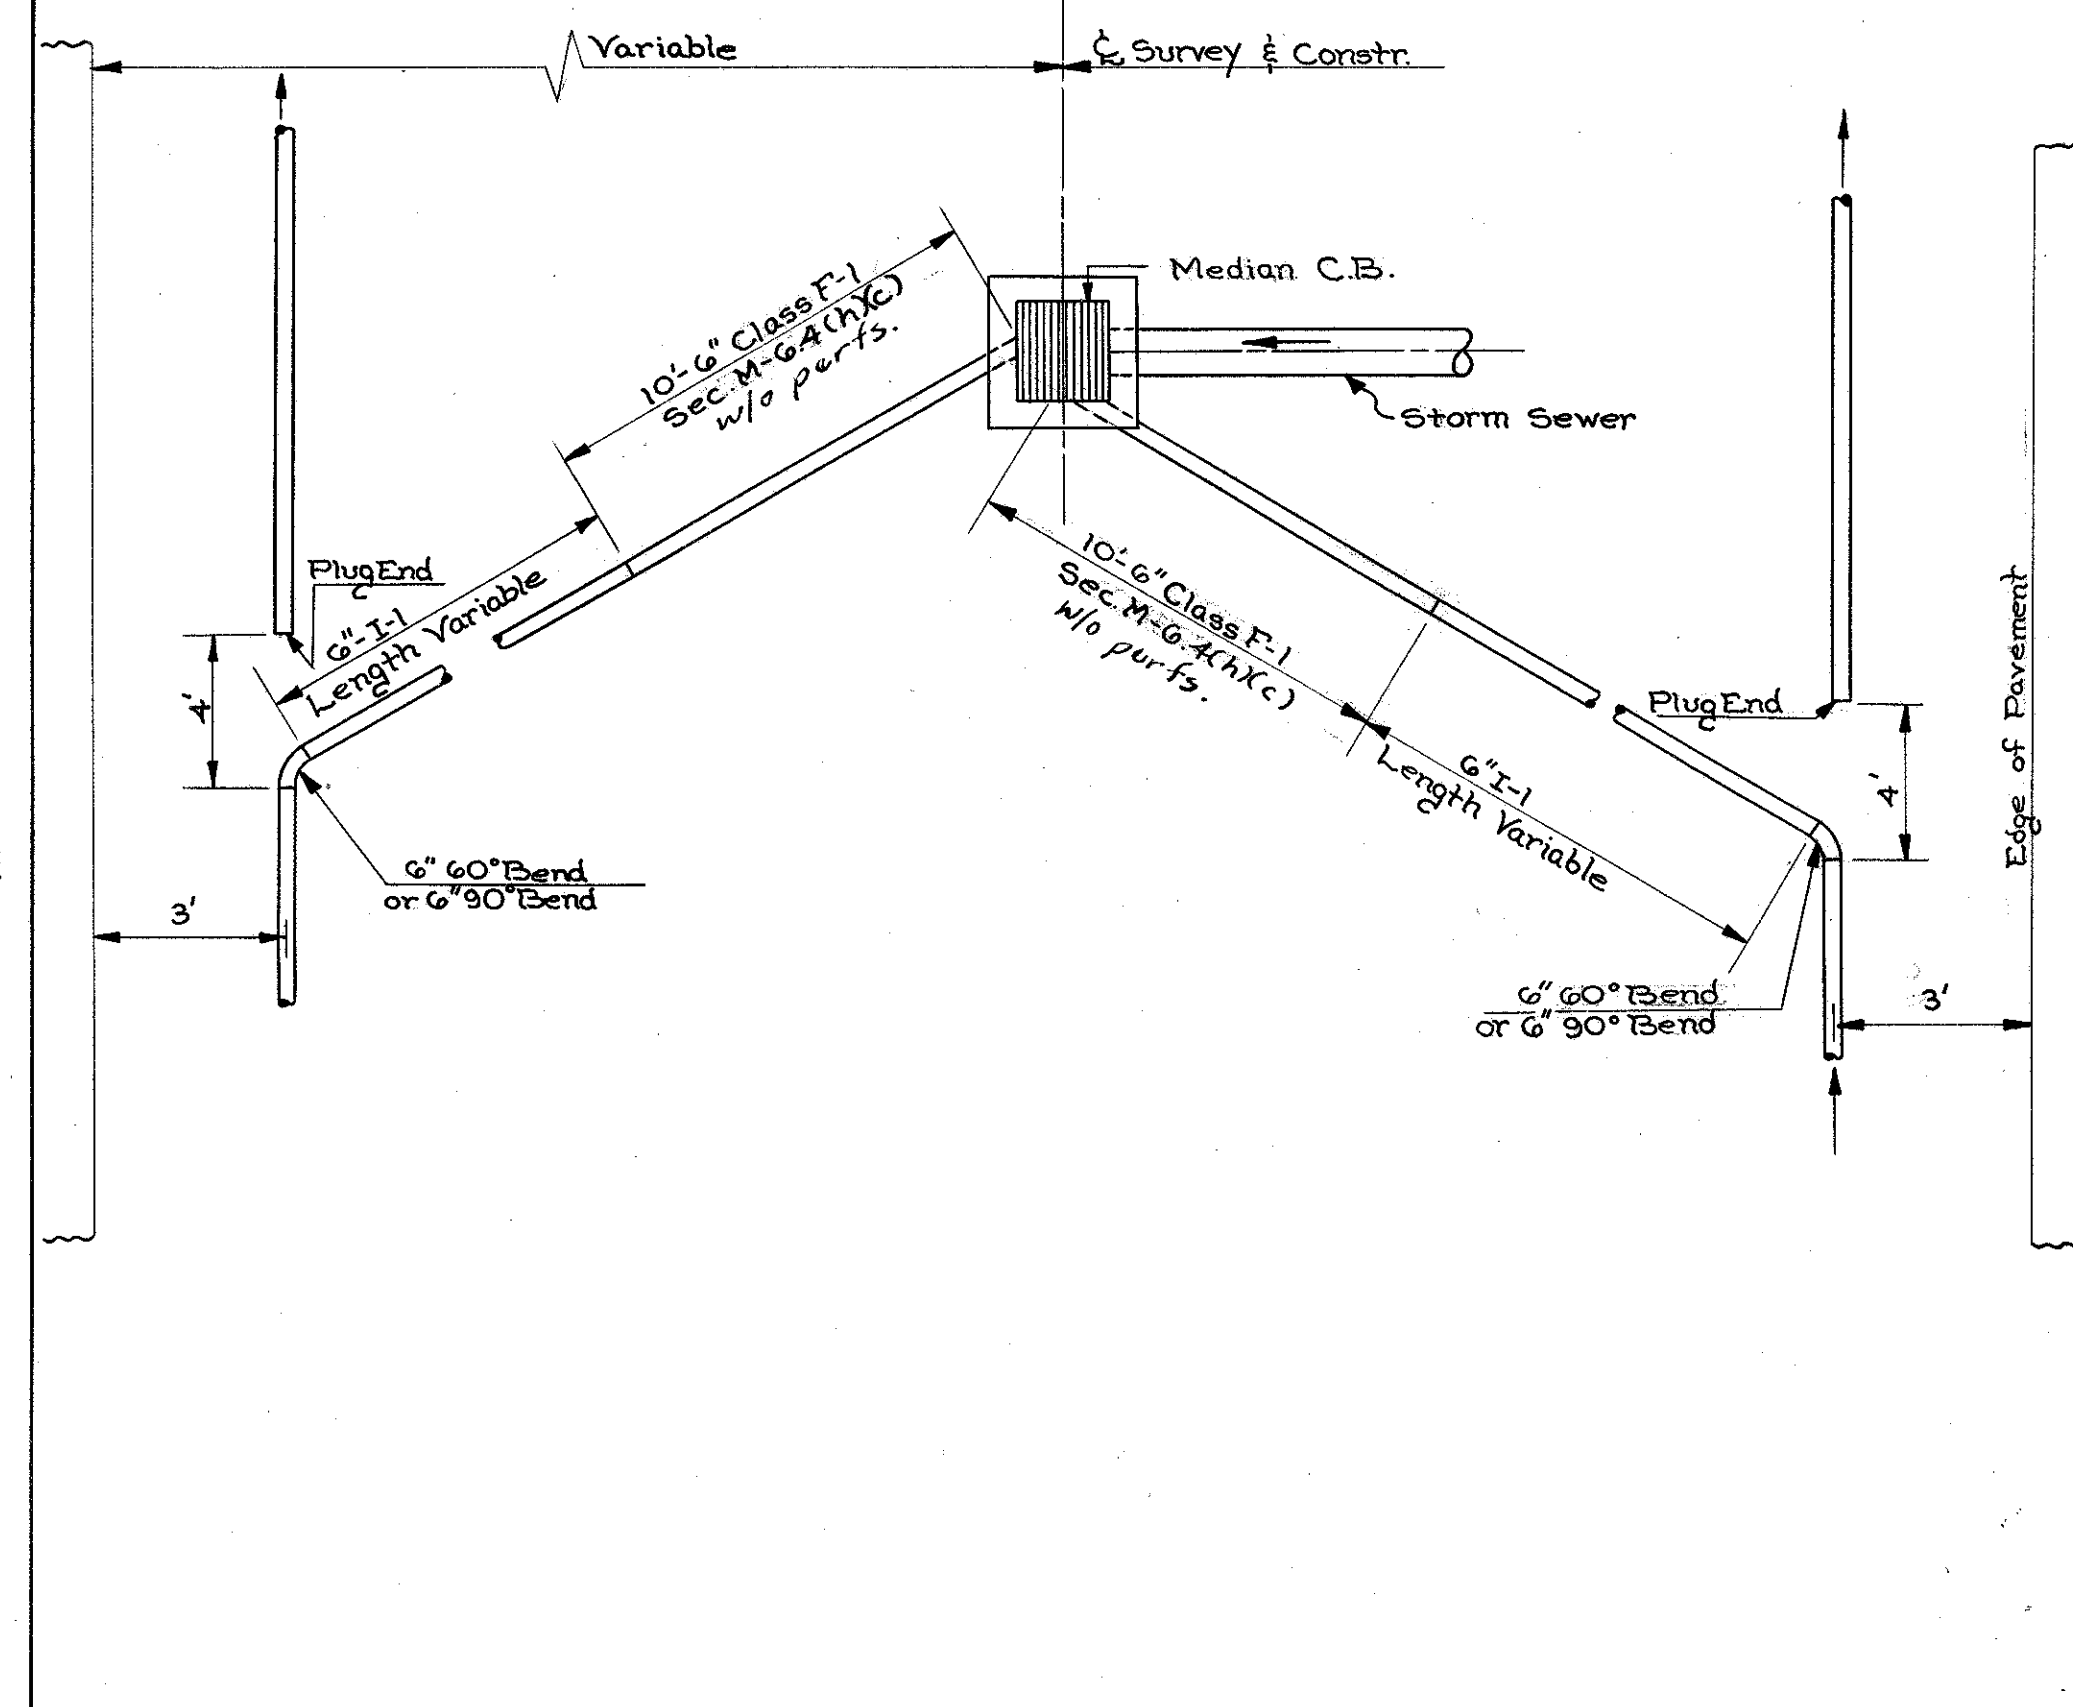


UNDERDRAIN OUTLET DETAIL B

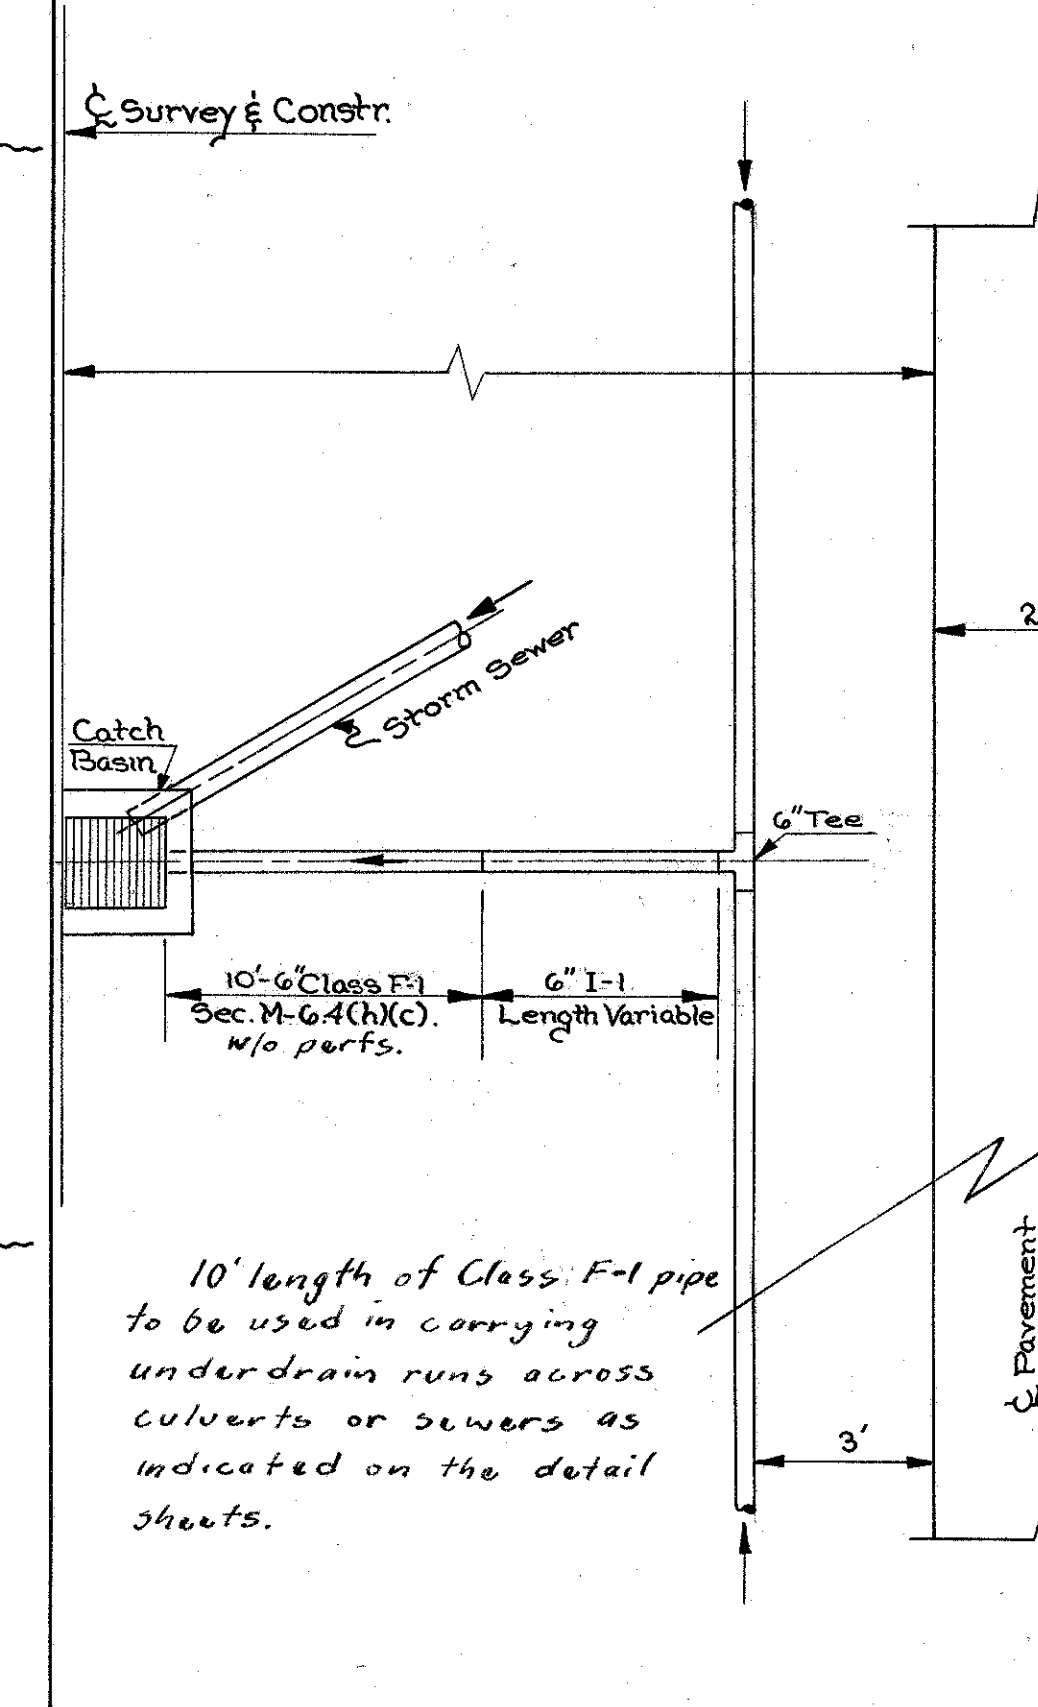


UNDERDRAIN OUTLET DETAIL C

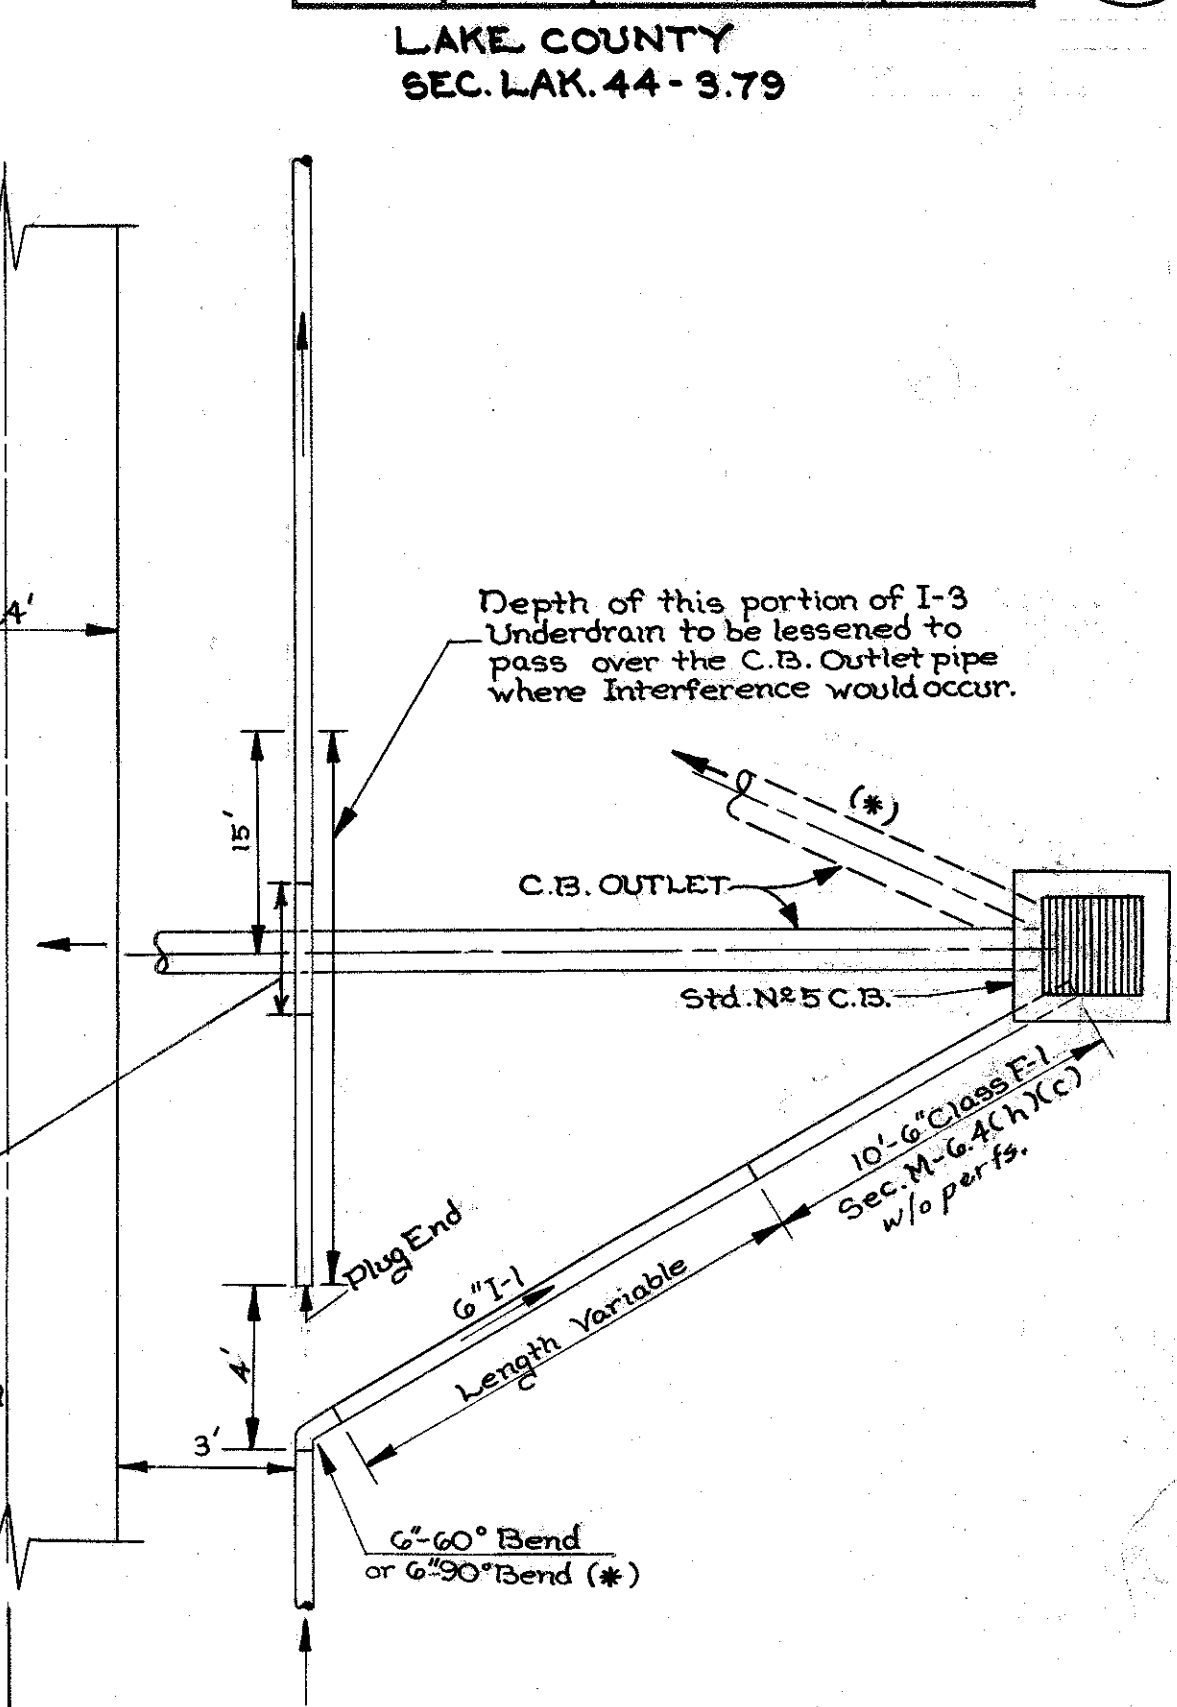


UNDERDRAIN OUTLET DETAIL D

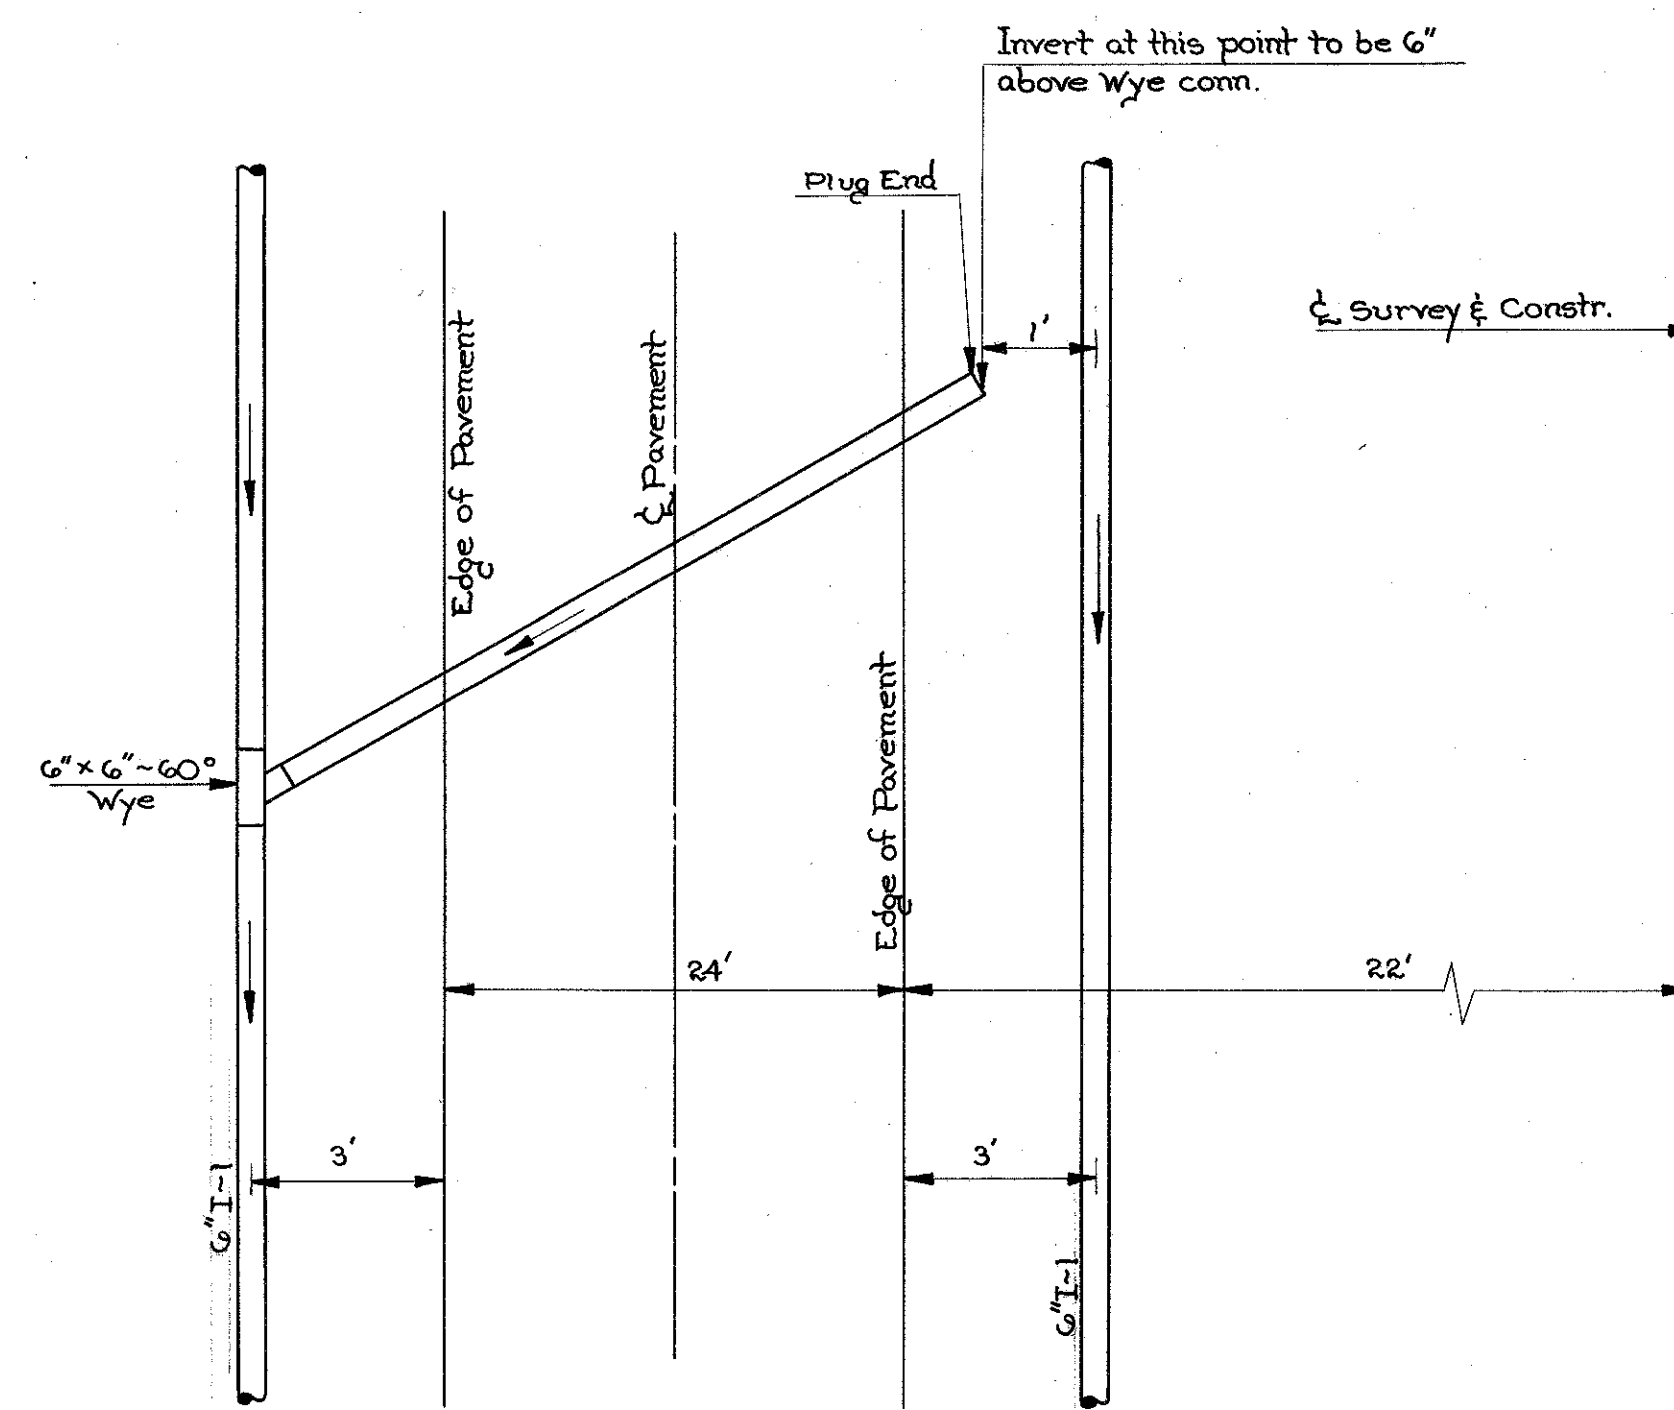

UNDERDRAIN CROSSOVER DETAIL CUT TO FILL SECTION

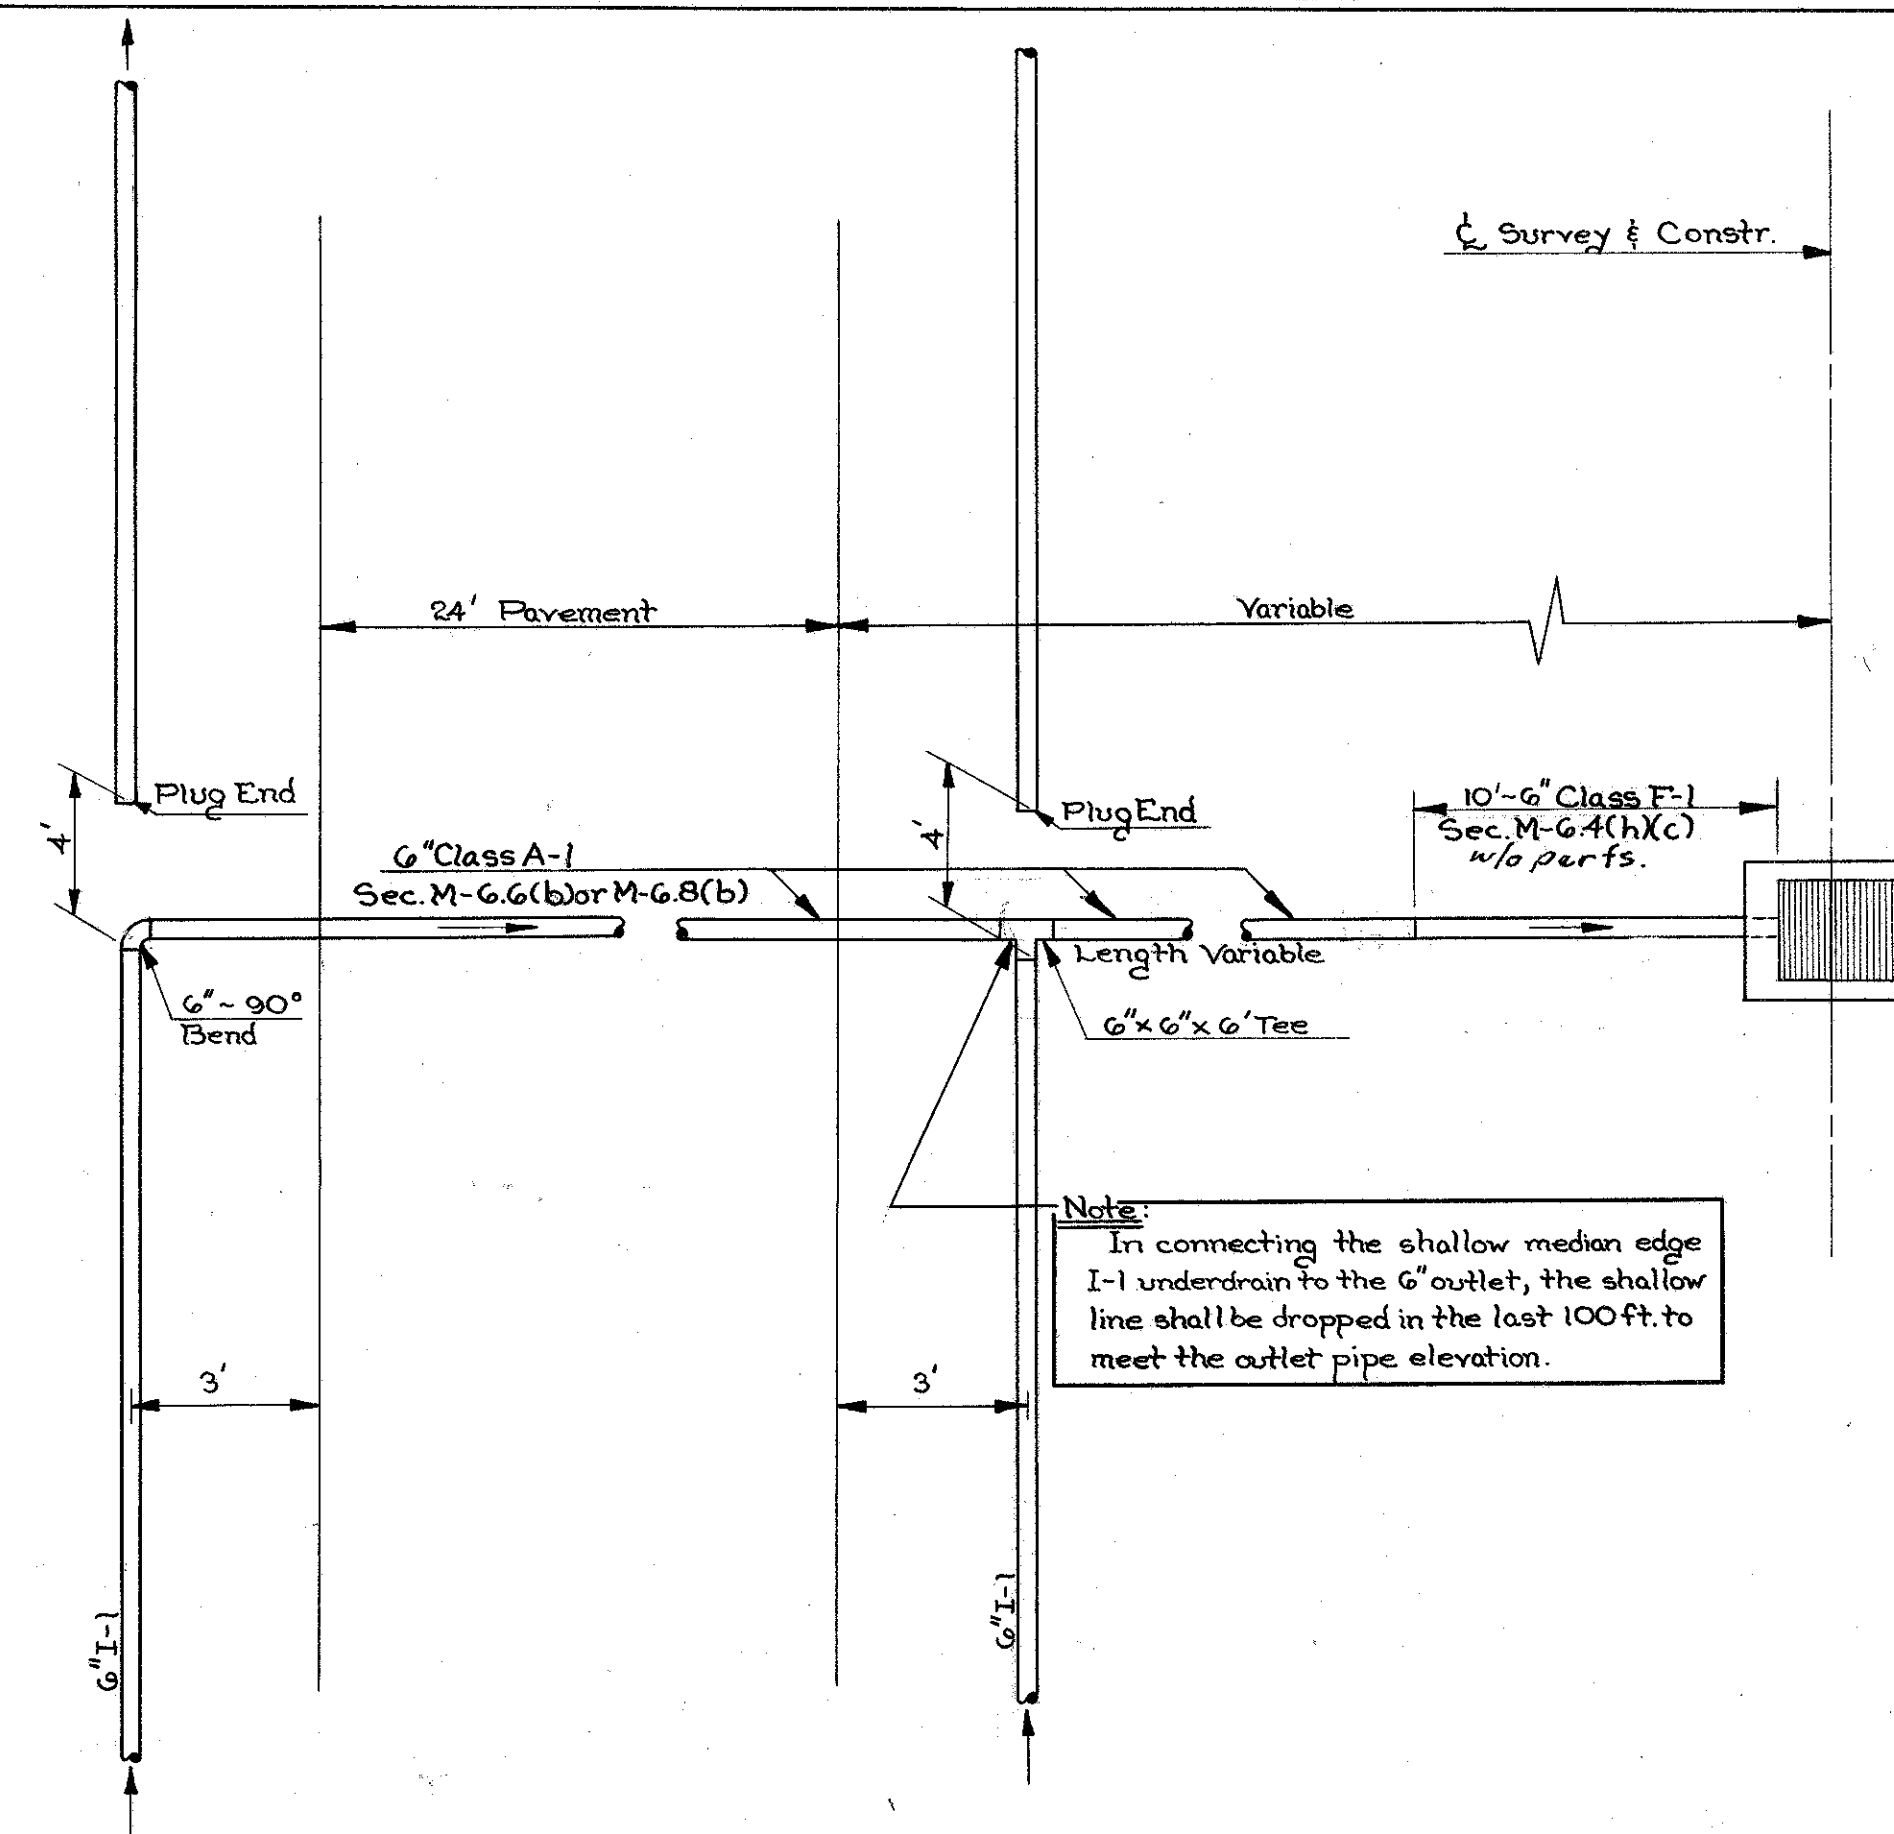

UNDERDRAIN OUTLET DETAIL E

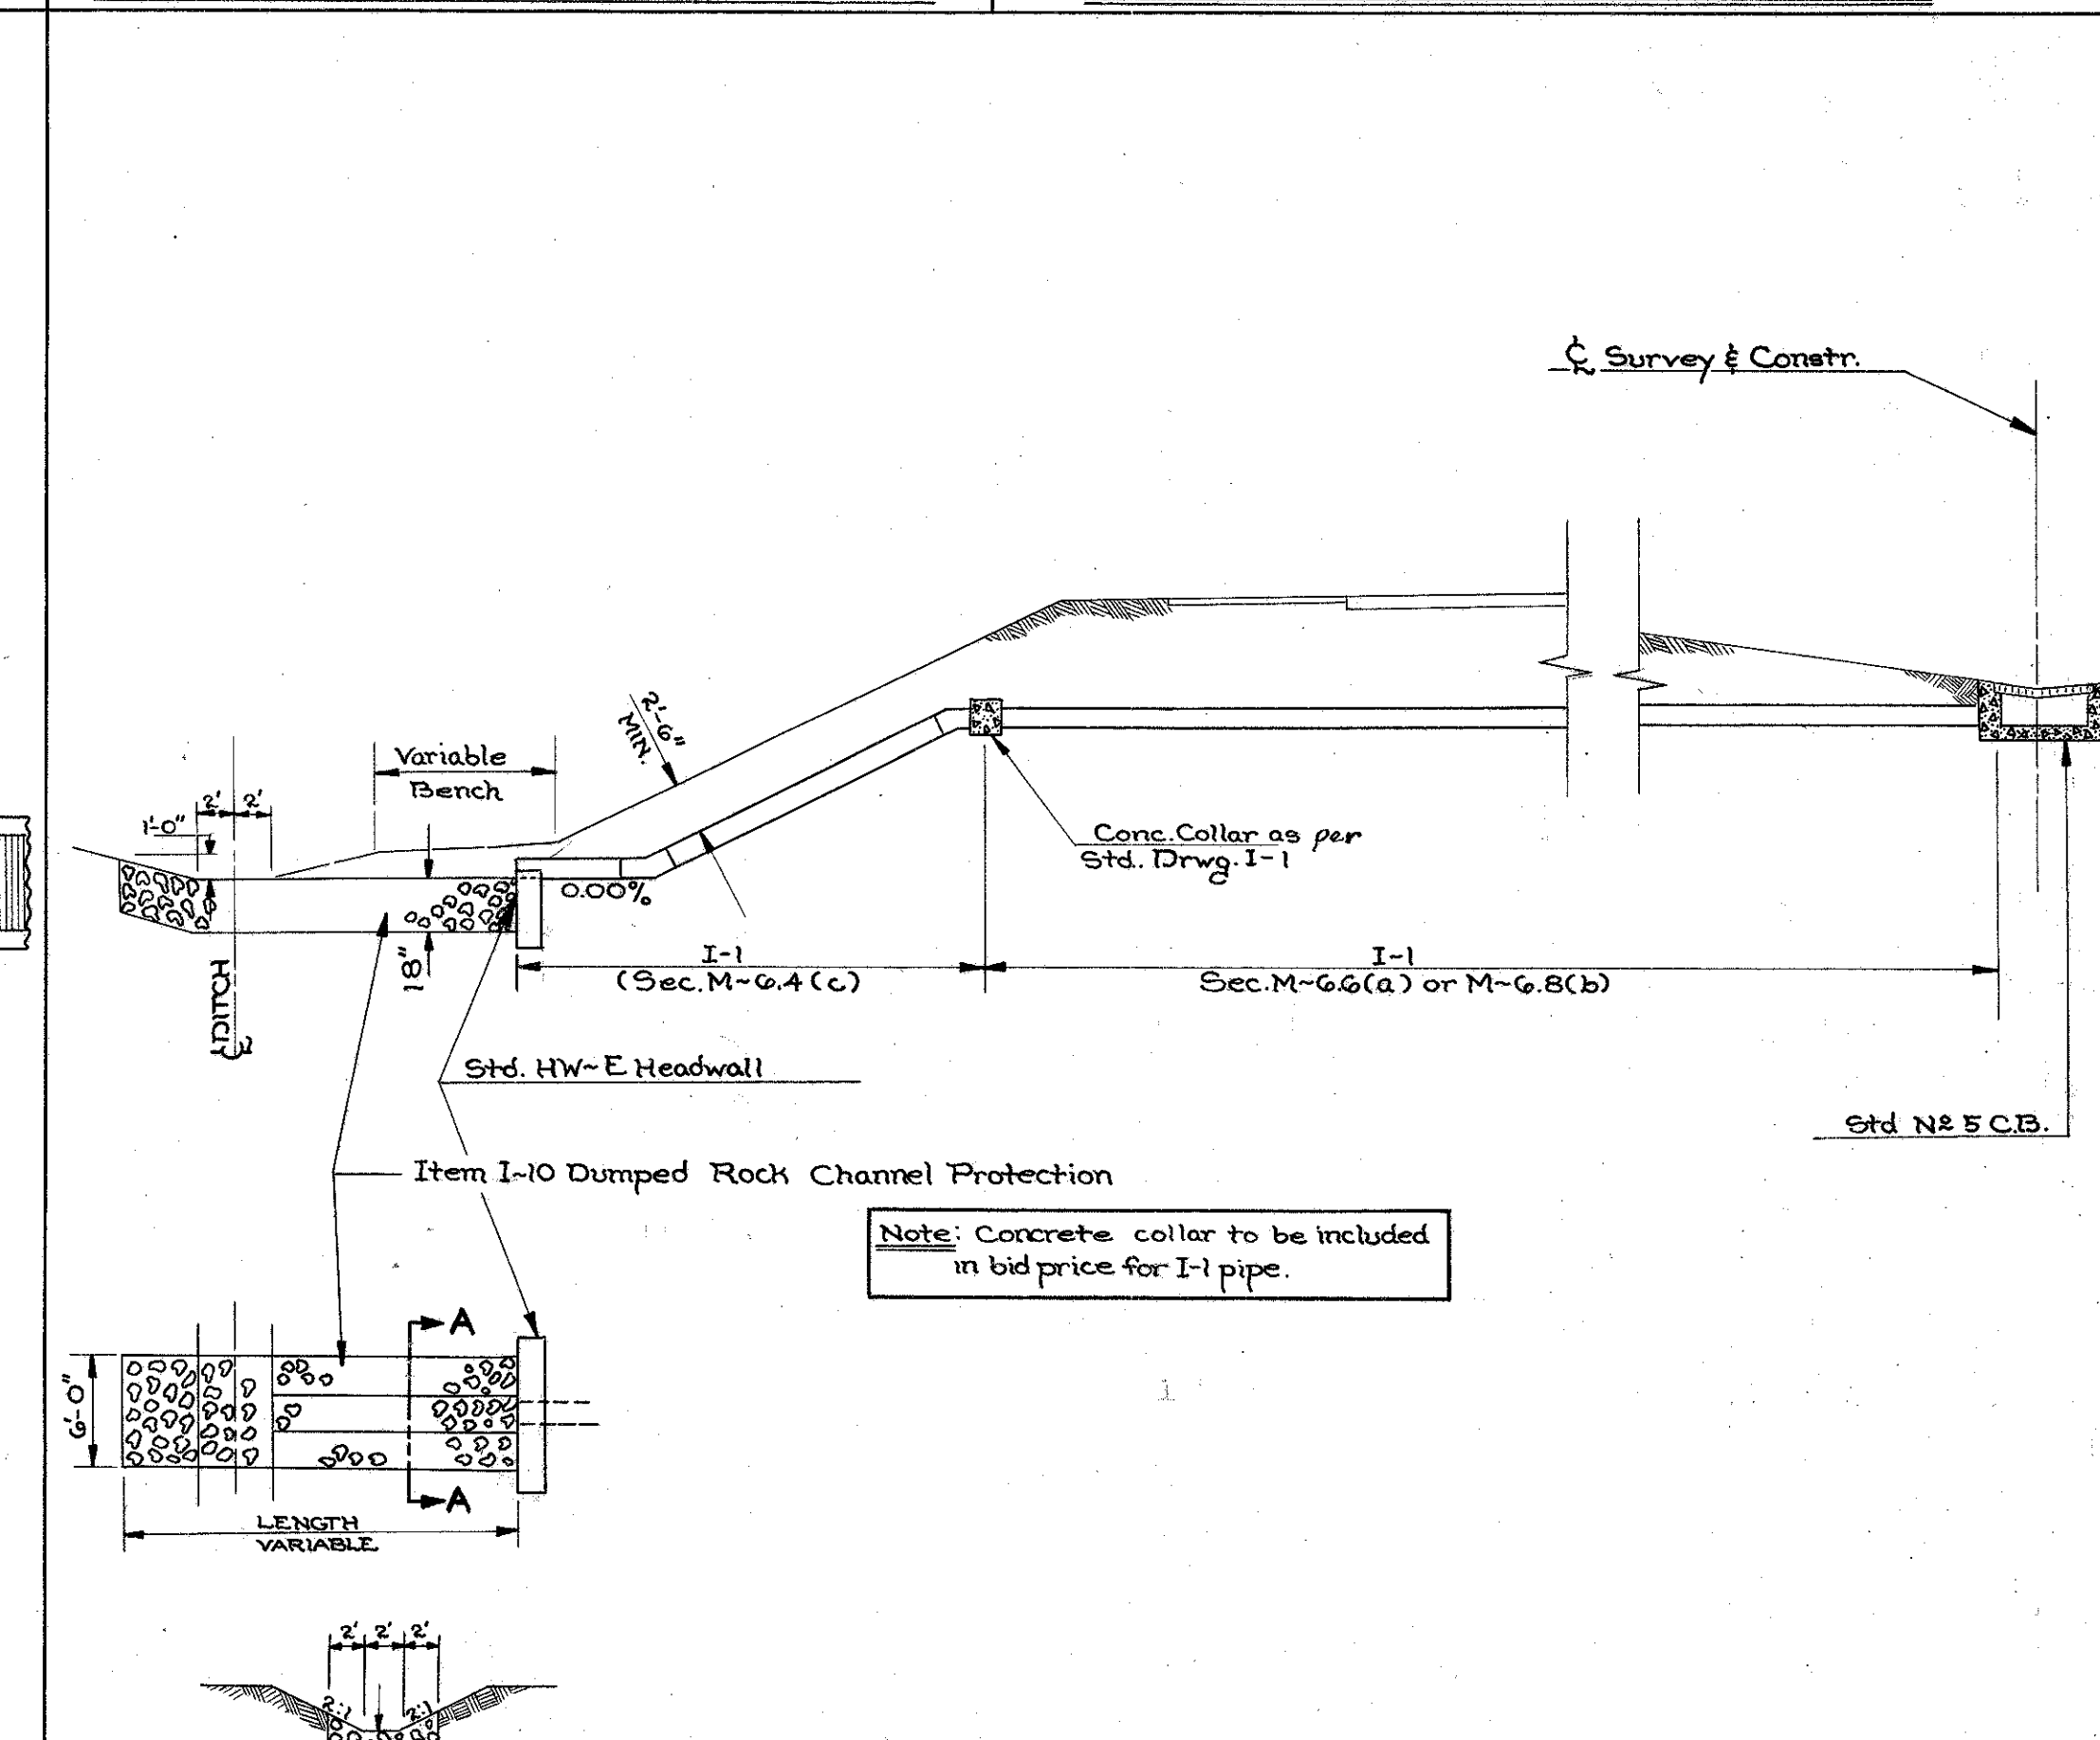

MEDIAN OUTLET DETAIL IN HIGH FILL

# UNDERDRAIN & MEDIAN OUTLET DETAILS