

L-H

G-15

MICROFILMED
OCT 26 1981

STATE OF OHIO
DEPARTMENT OF TRANSPORTATION

HES-62(9)

OHIO	1
FHWA REGION 5	6
HES-62(9)	FEDERAL PROJECT

LAK-44-3.81

LAKE COUNTY
LAK-44-3.81

CONCORD TOWNSHIP
LAKE COUNTY


MICROFILMED
SEP 22 1987

CONVENTIONAL SIGNS


County Line	-----	Limited Access (only)	-----	LA
Township Line	-----	Right of Way (only)	-----	RW
Section Line	-----	Limited Access & Right of Way	-----	LA & RW
Corporation Line	----- or -----	Existing Right of Way	-----	
Fence Line (existing)	-x-x-	Property Line	----- (in existing fence)	-x-x-
Fence Line (proposed)	-x-x-	Railroad	----- or -----	
Center Line	352 353	Guardrail (existing)	----- (proposed)	-----
Trees, Stumps, (to be removed)	☺, ☹, ☹			
Utility Poles: Telephone, Power, Light	φ, φ, φ			

INDEX OF SHEETS

TITLE SHEET	-----	1
GENERAL NOTES & GENERAL SUMMARY	-----	2
PLAN SHEET & TYPICAL SECTIONS	-----	3
SIGNAL PLANS	-----	485
CROSS SECTIONS	-----	6

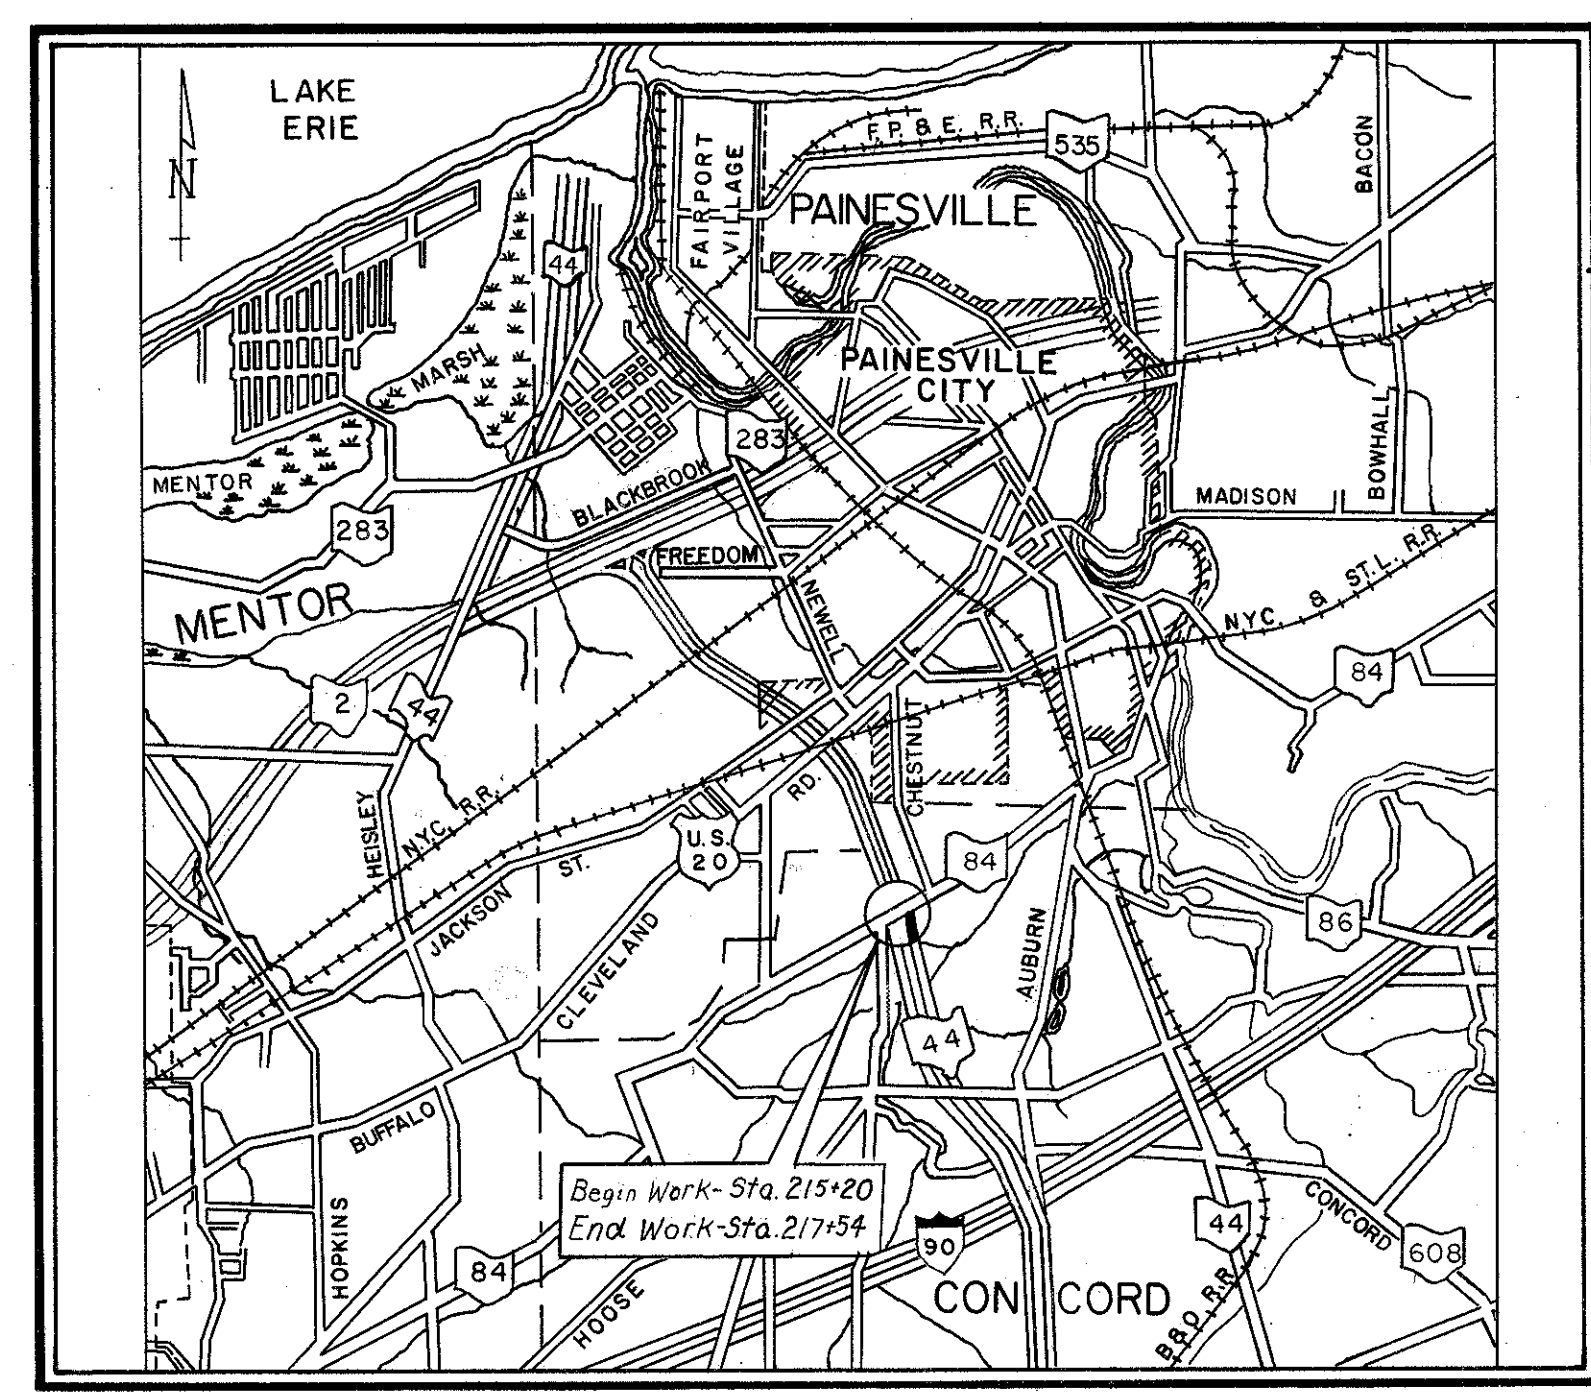

LOCATION MAP

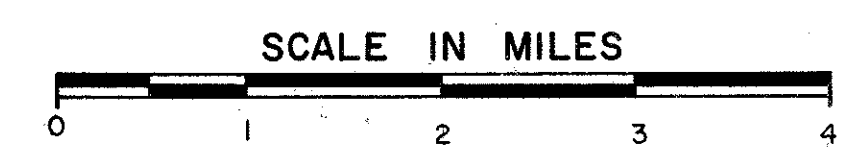


LINE DATA

PROJECT LENGTH = 0.00 ft. or 0.00 mi.
 WORK LENGTH =
 SR 44: STA. 215 + 20 TO STA. 217 + 54
 SR 84: STA. 11 + 50 TO STA. 16 + 25
 NET LENGTH OF WORK = 709 ft. or 0.13 mi.

Portion to be improved: -----
 State & Federal Routes: -----
 Other Roads: -----

SCALES

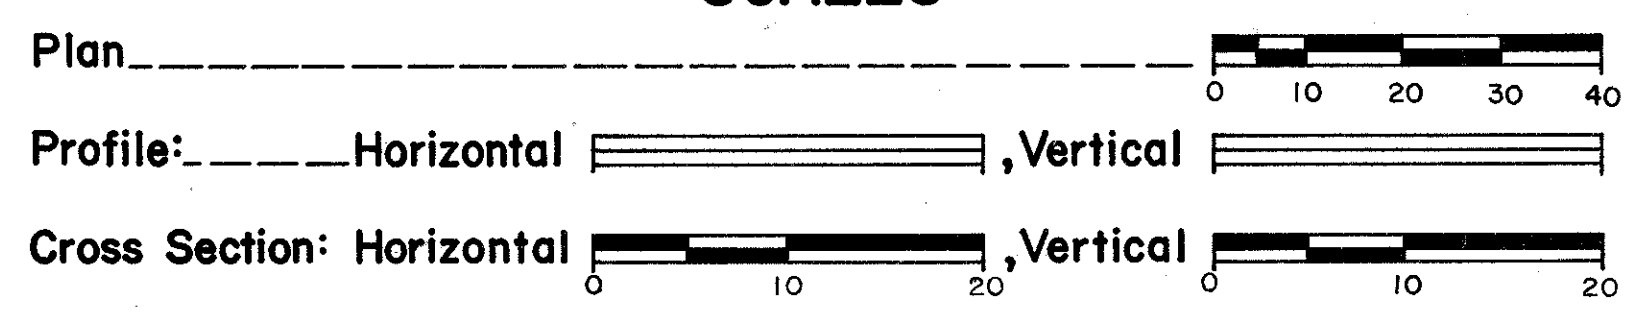

SUPPLEMENTAL SPECIFICATIONS	
801	11-15-78
1001	1-3-77
859	12-19-78
959	12-19-78
843	10-23-75
857	12-19-78
957	12-19-78

SUPPLEMENTAL PRINTS OF STANDARD CONSTRUCTION DRAWINGS			
GR-4A	7-26-76	BP-5	4-16-79
TC-61.10	3-29-79	BP-1	6-1-65
GR-1	12-6-76		
BP-3	12-6-76	BP-4	12-6-76
HL-10	6-1-79		
TC-16.20	3-1-79		
TC-21.20	5-31-79		
TC-81.10	4-10-79		
TC-82.10	4-11-79		
TC-83.10	4-13-79		
TC-83.20	4-17-79		
TC-84.20	4-17-79		
TC-85.20	4-18-79		

1979 SPECIFICATIONS

The standard specifications of the State of Ohio, Department of Transportation, including changes and supplemental specifications listed in the proposal shall govern this improvement.


I hereby approve these plans and declare that the making of this improvement will not require the closing to traffic of the highway and that provisions for the maintenance and safety of traffic will be as set forth on the plans and estimates.

Approved: Thomas M. Hall
 Date: 6-1-79 District Deputy Director of Transportation

Approved: _____
 Date: _____ Engineer, Bureau of Bridges and Structural Design

Approved: E. Clark Street
 Date: 9-4-79 Chief Engineer, Operations

Approved: David J. Wivi
 Date: 9-28-79 Director, Department of Transportation

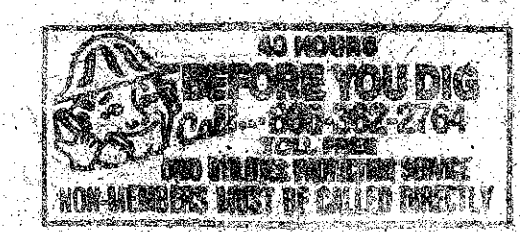

DEPARTMENT OF TRANSPORTATION
 FEDERAL HIGHWAY ADMINISTRATION

APPROVED: _____
 DIVISION ADMINISTRATOR DATE

BRUNING 44-560 29724

00659R

Project: _____
 Date of Letting: _____ 19____, Contract No. _____
 LD0300 Rev. 9-3-75

SEAL