
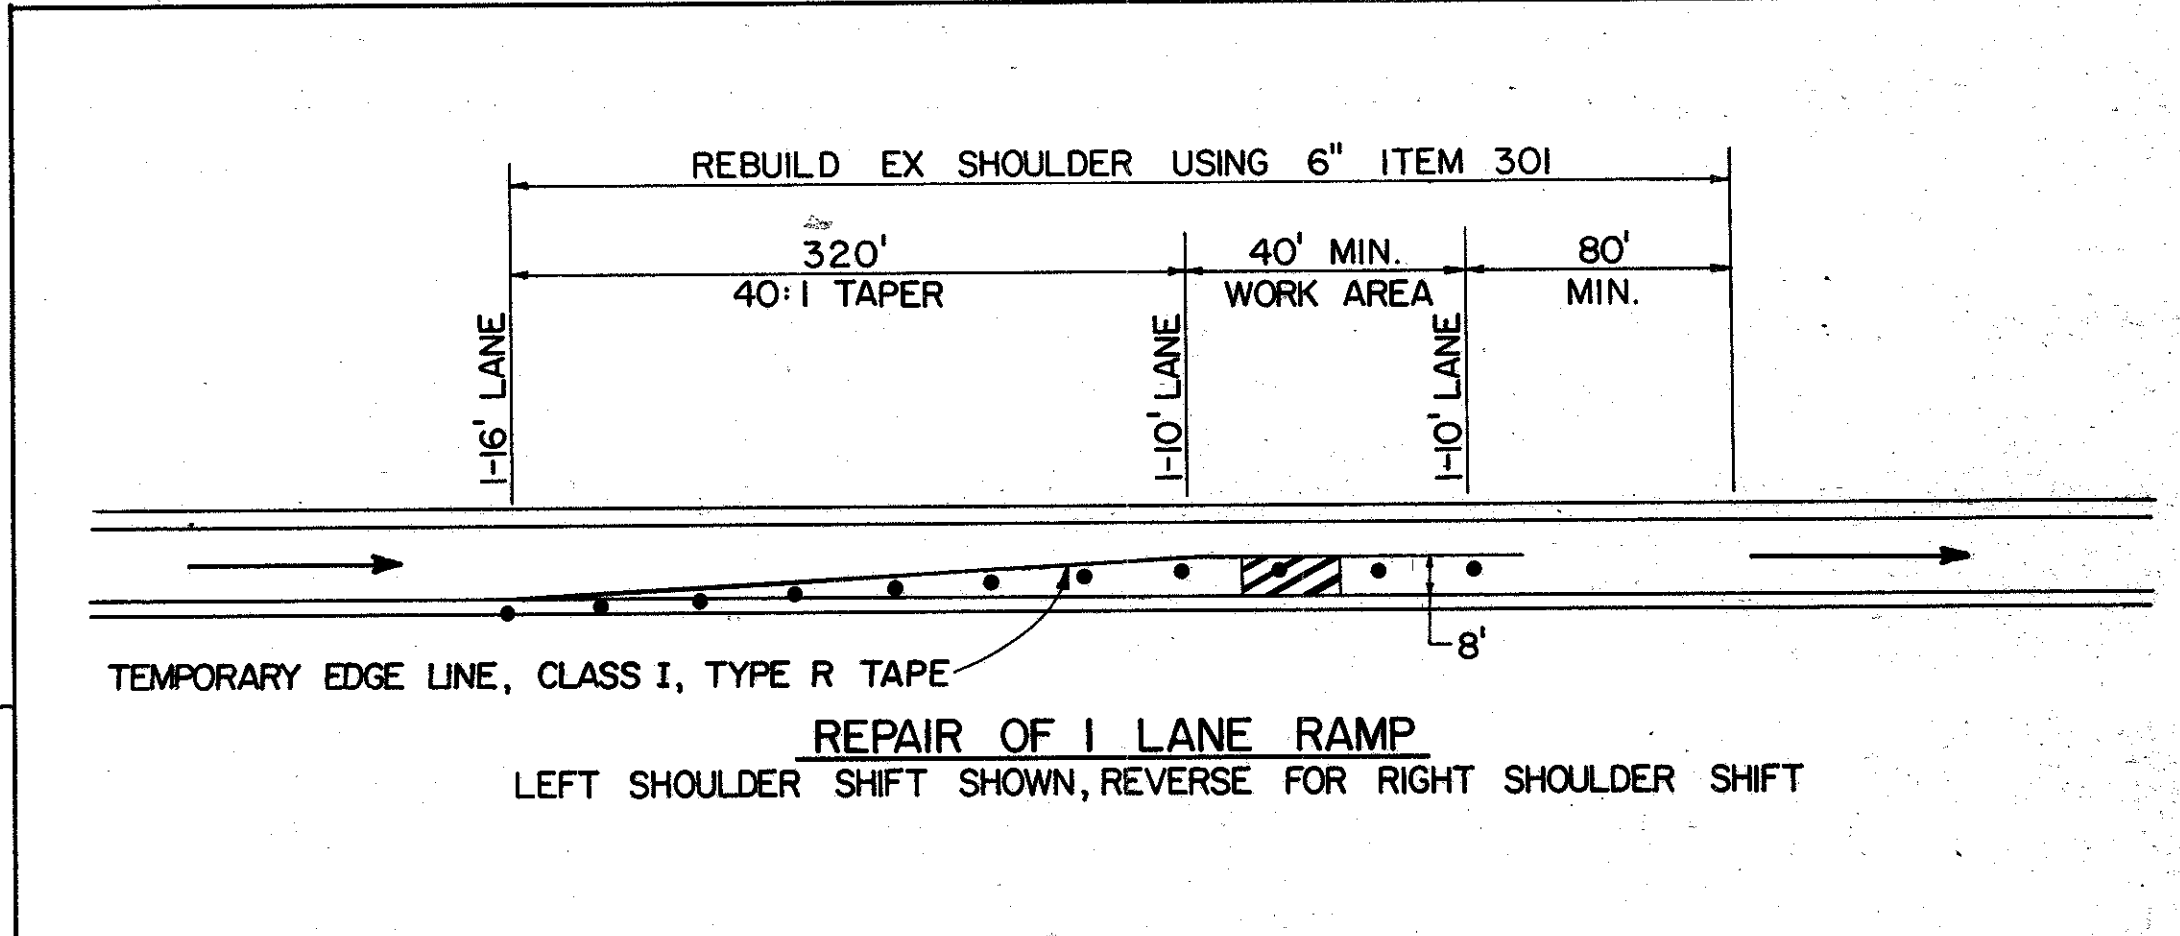


TRAFFIC CONTROL DETAILS

FEDERAL REGION	STATE	PROJECT	35 35
5	OHIO		

LAKE COUNTY
LAK-44-7.11

LEFT LANE CLOSURE FOR
2,3,OR4 LANES IN SAME DIRECTION

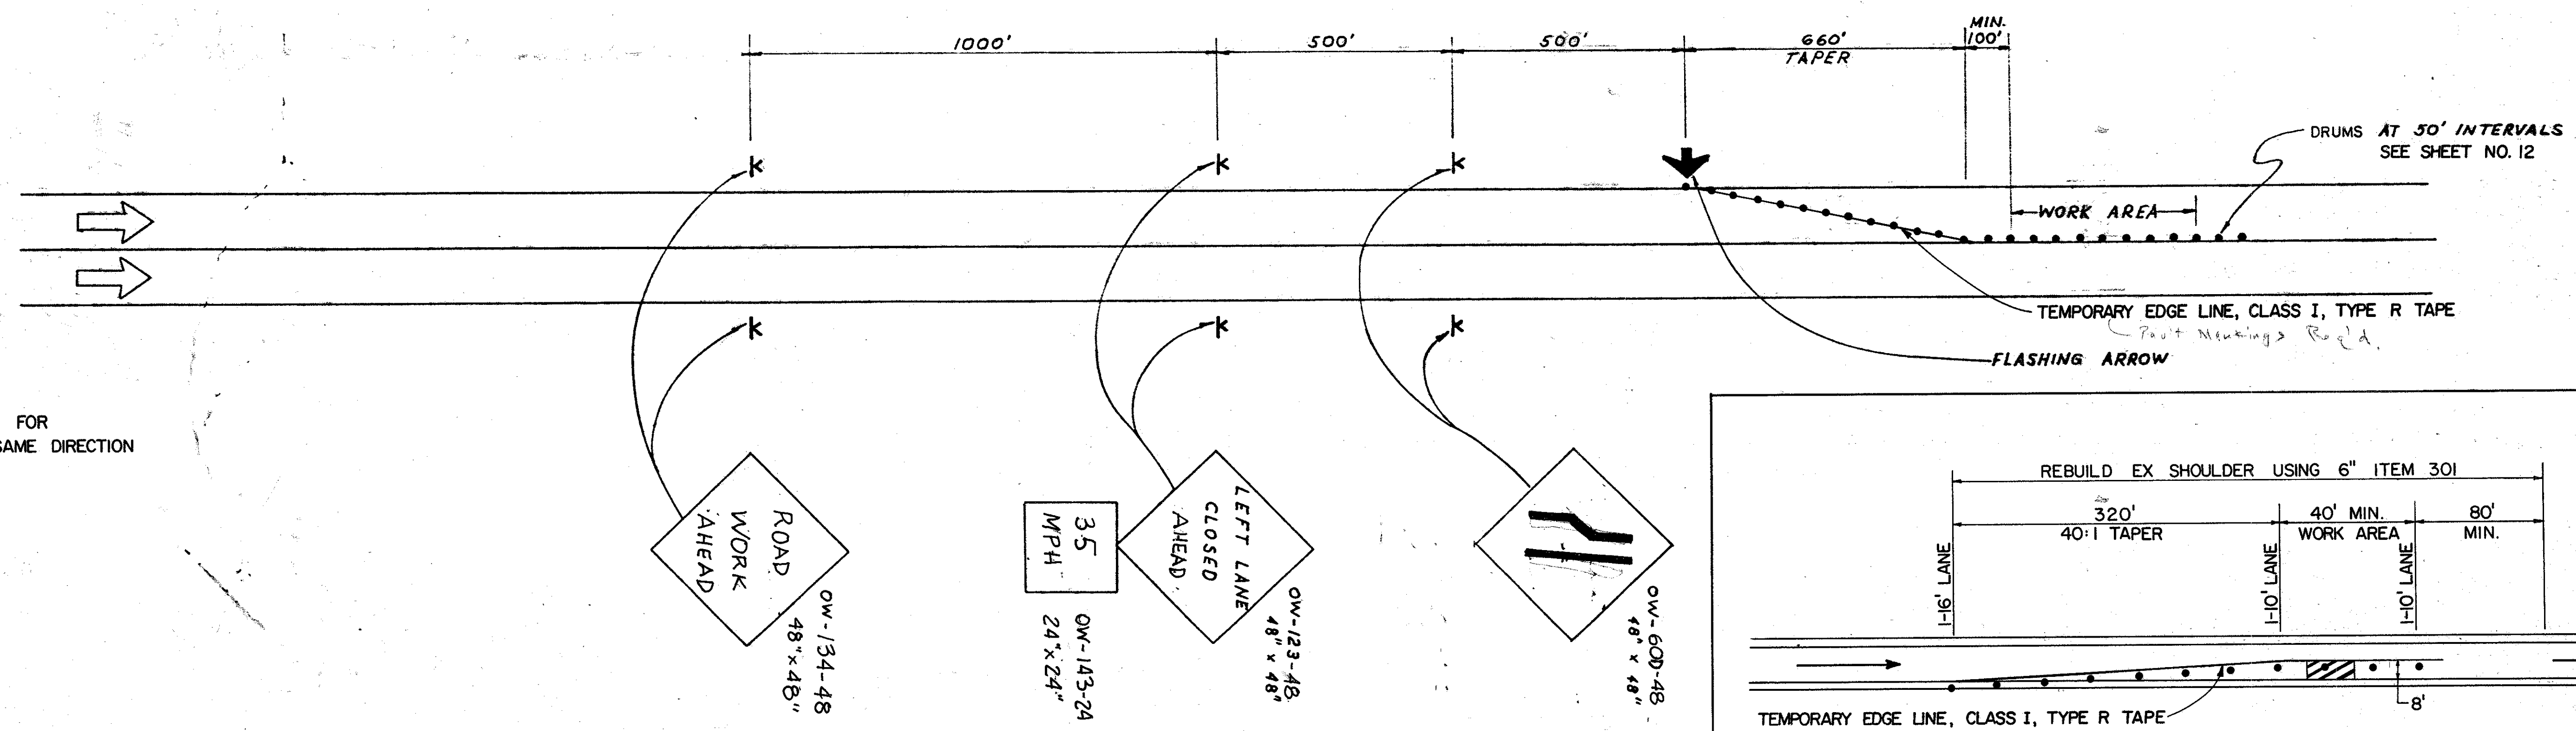

RIGHT LANE CLOSURE FOR
2,3, OR 4 LANES IN SAME DIRECTION

