
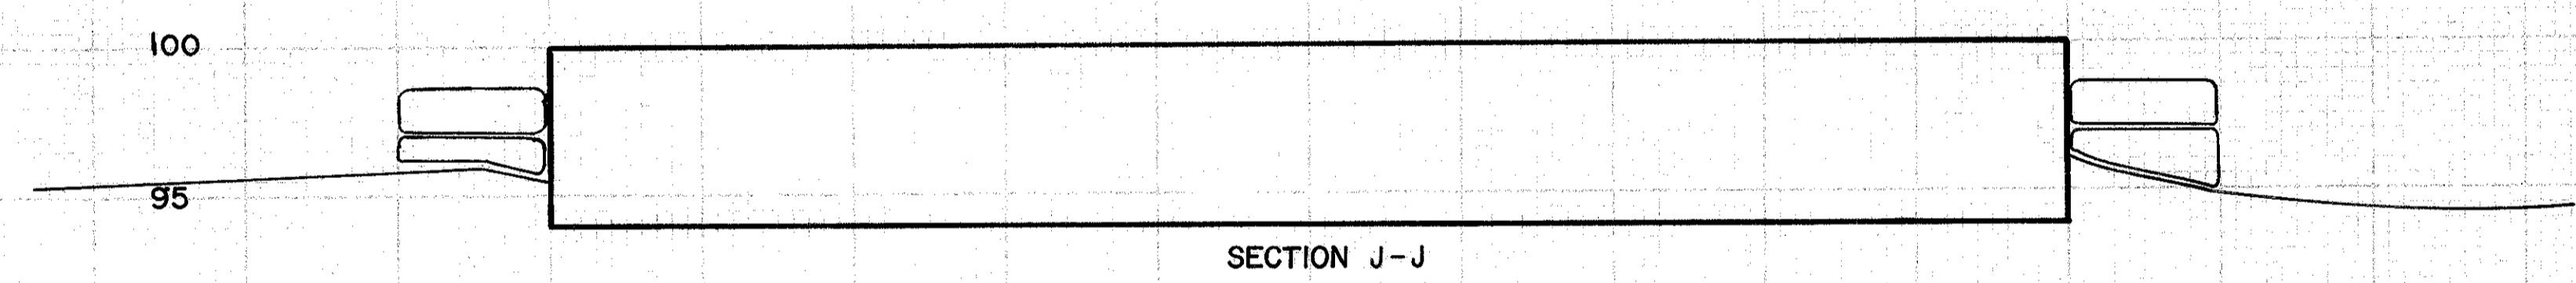
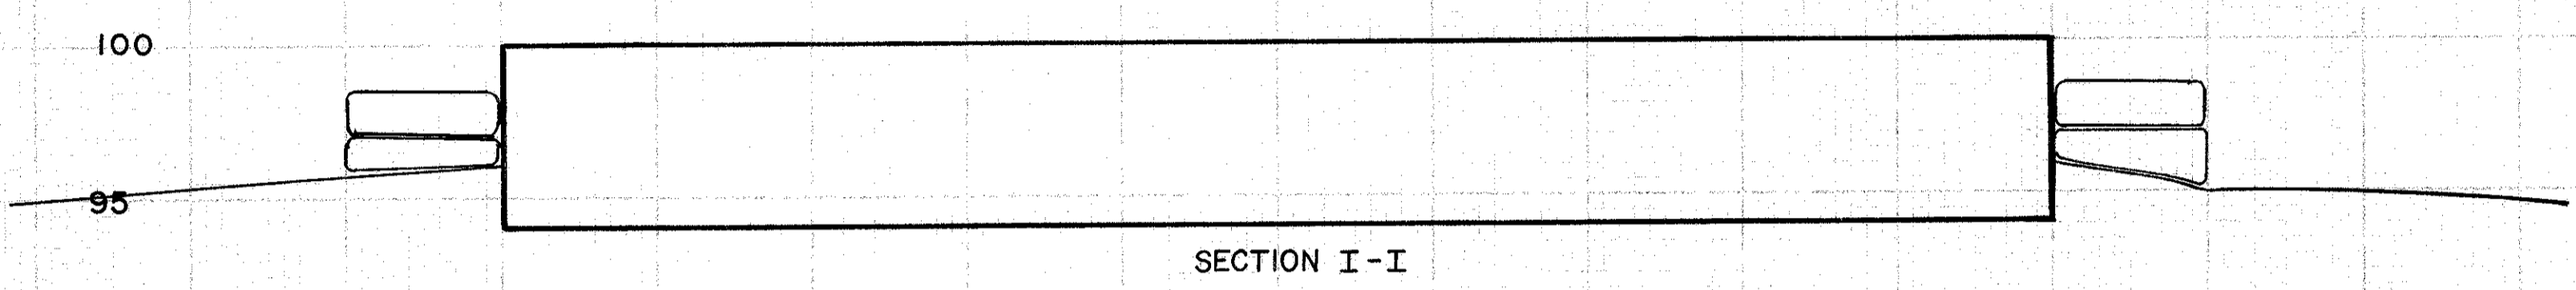
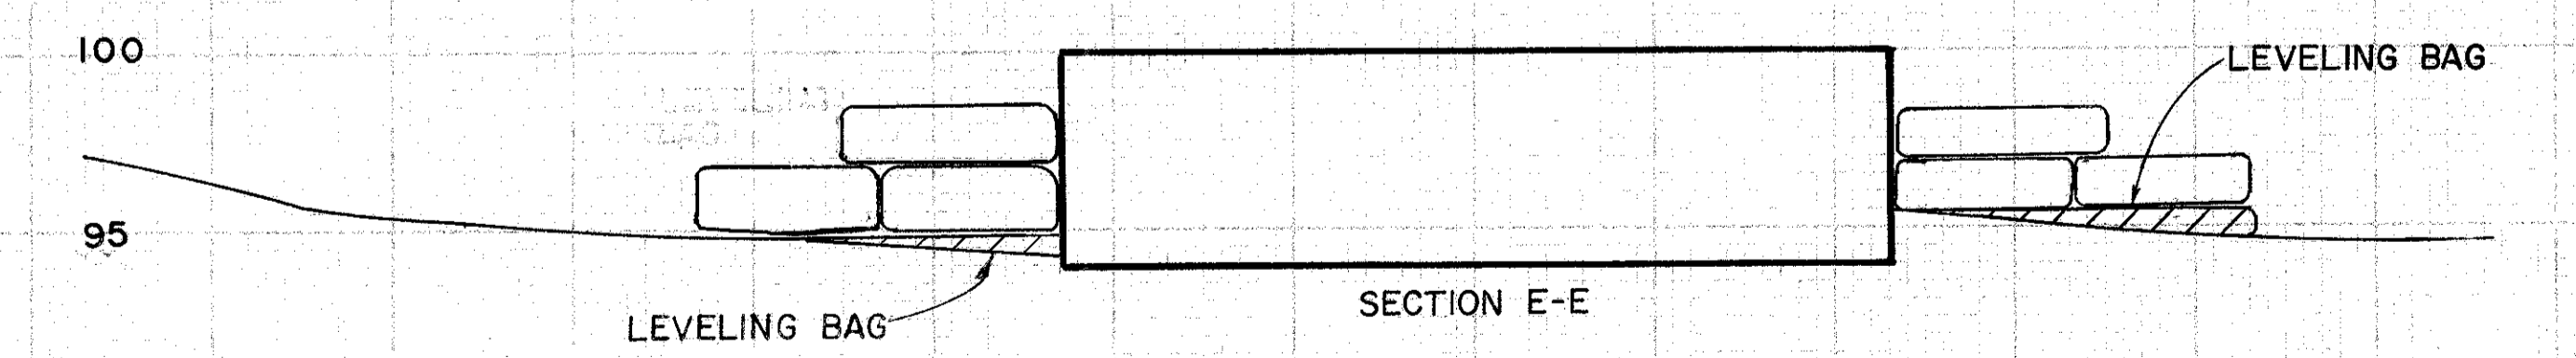
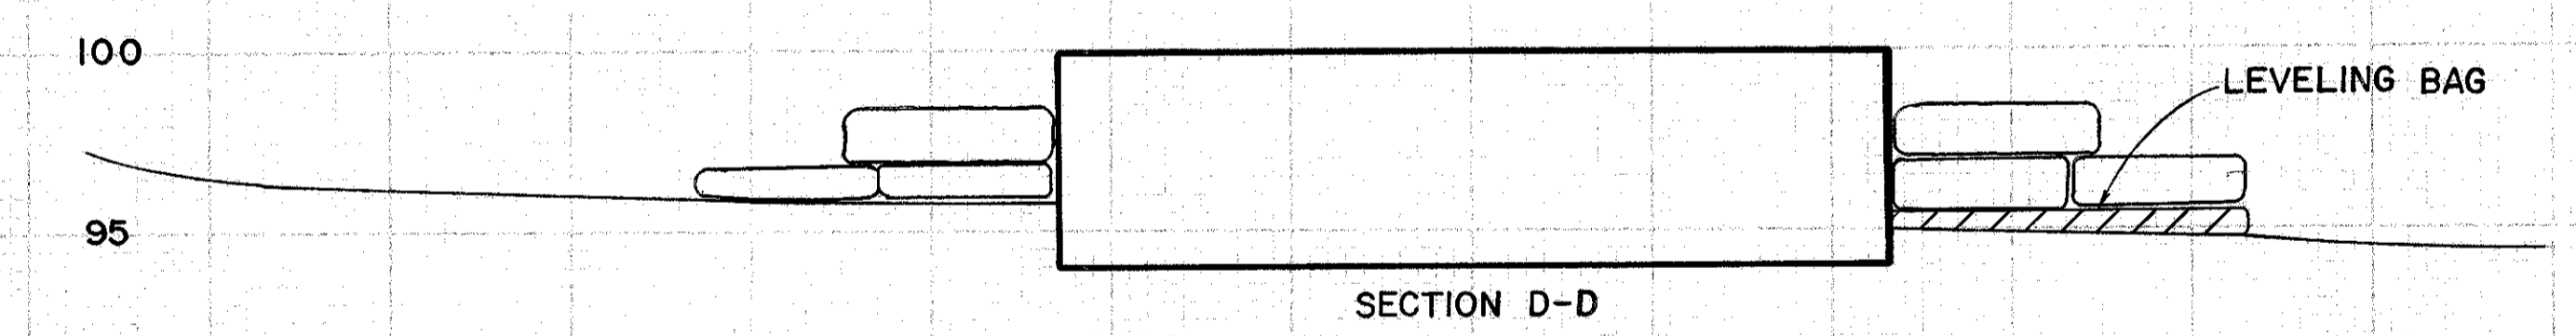
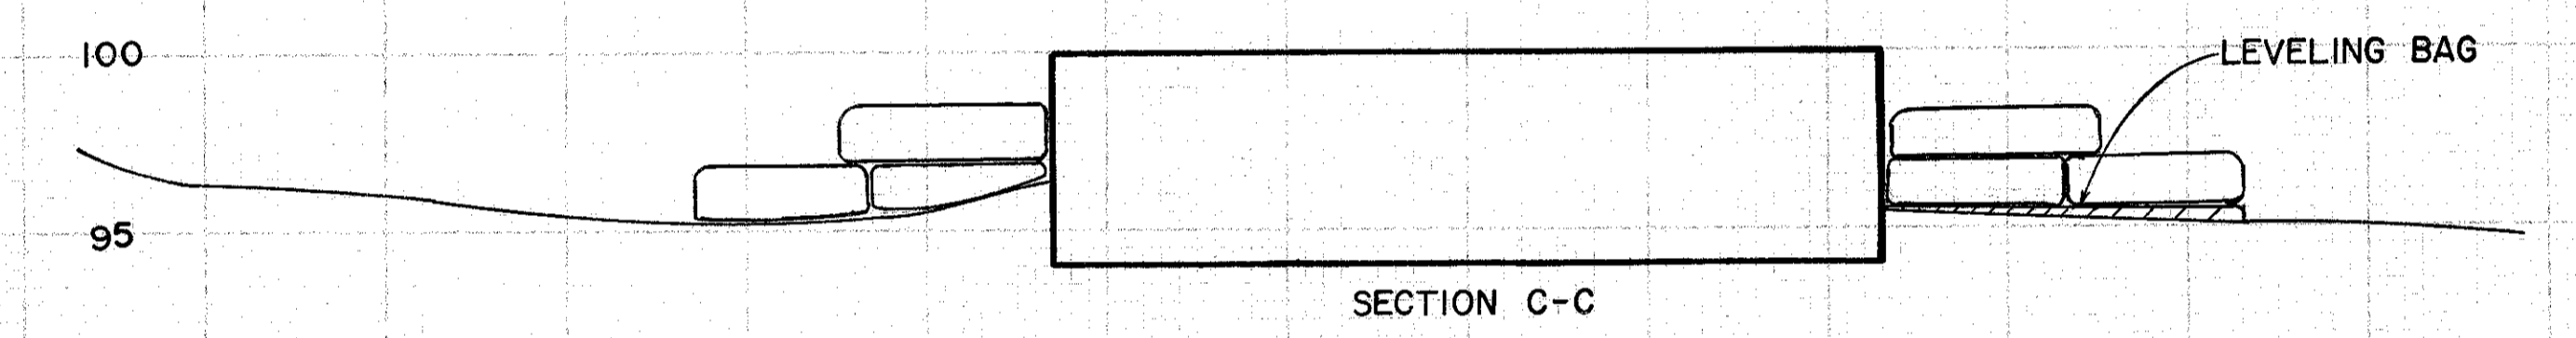
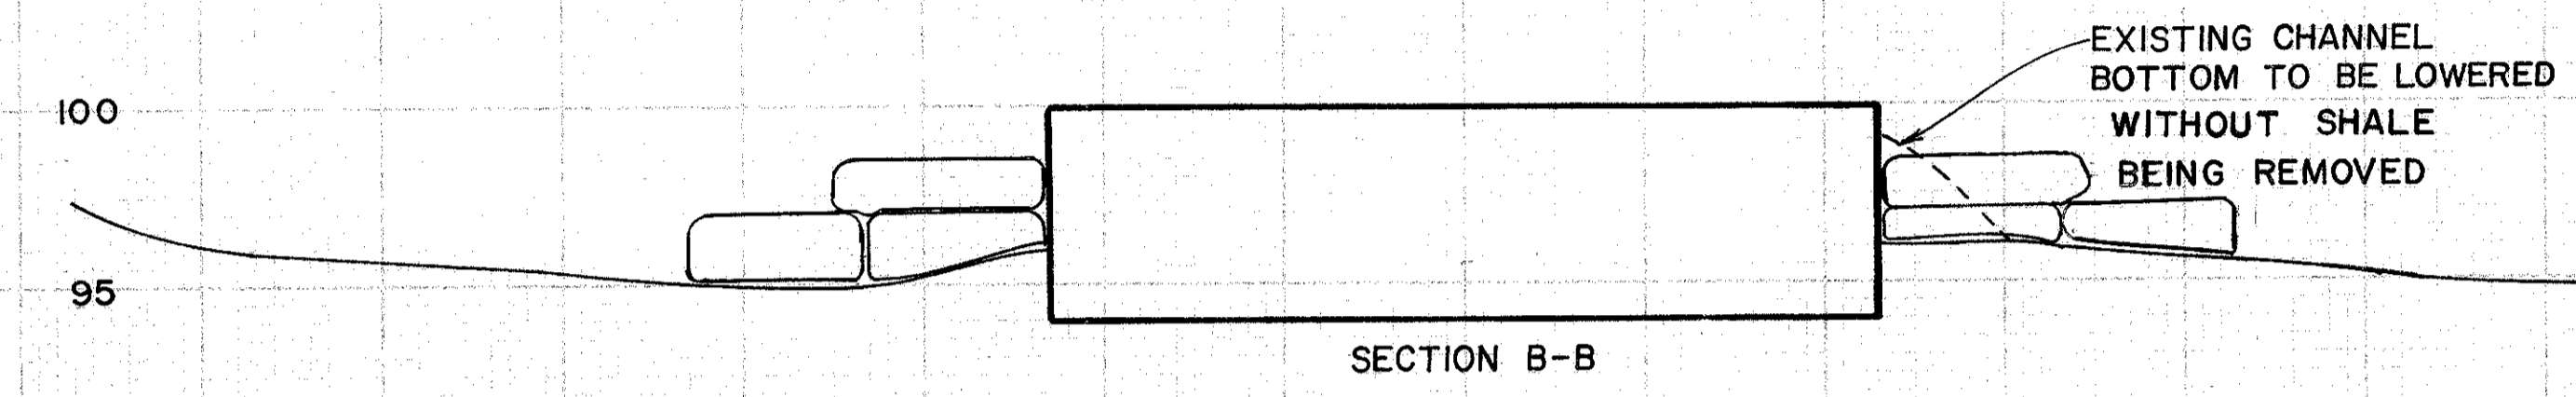


30 25 20 15 10 5 0 5 10 15 20 25  
PIER

R/W  
30 25 20 15 10 5 0 5 10 15 20 25 30  
PIER R/W

TOP OF FOOTER ELEVATION = BM 100.00  
BM 100.00 = ELEV 676.00

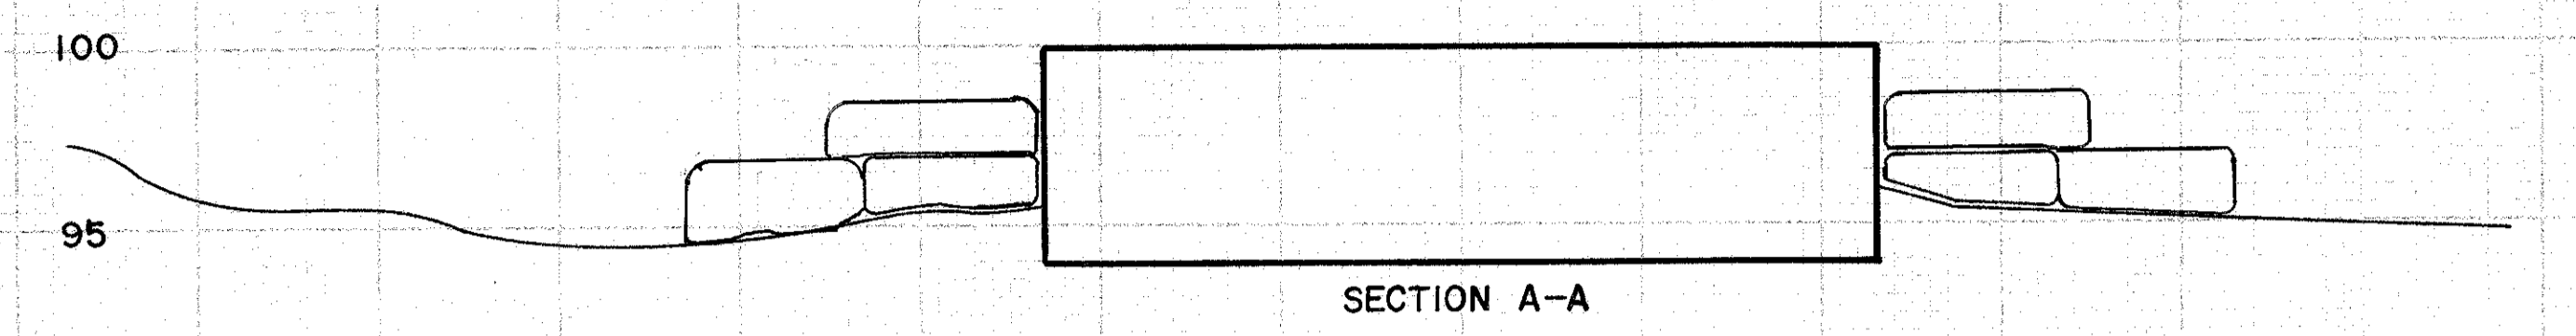

SEE SHEET N<sup>o</sup> 4 FOR SECTION LOCATIONS