

b-l-l

STATE OF OHIO DEPARTMENT OF TRANSPORTATION

LAKE COUNTY LAK-528-1.92	OHIO FHWA REGION 5	1 13
FEDERAL PROJECT		

PLAN NO. BR-18-67

LAK-528-1.92 MADISON TOWNSHIP LAKE COUNTY

BRIDGE REPAIR

CONVENTIONAL SIGNS


County Line —————	Limited Access (only) ————— LA
Township Line —————	Right of Way (only) ————— RW
Section Line —————	Limited Access & Right of Way — LA & RW
Corporation Line ————— or —————	Existing Right of Way —————
Fence Line (existing) — x — x — (proposed) — x — x —	Property Line — (in existing fence) — x — x —
Center Line ————— 352 ————— 353 —————	Railroad ————— or —————
Trees (to be removed) — (to be removed) —	Guardrail (existing) — o — o — (proposed) — o — o —
Utility Poles: Telephone φ, Power φ, Light φ.	

INDEX OF SHEETS

TITLE SHEET	1
SCHEMATIC PLAN	2
GENERAL PLAN	3
GENERAL NOTES	4-7
ESTIMATED QUANTITIES	8
TRANSVERSE DECK SECTION	9
FRAMING PLAN	10
GUSSET RETROFIT DETAILS	11
GUARDRAIL MODIFICATIONS & SCUPPER DETAILS	12
MAINTENANCE OF TRAFFIC	13

LINE DATA

BEGIN PROJECT STA.	
END PROJECT STA.	
LENGTH OF PROJECT =	0.00 LIN. FT. OR 0.0 MILES
BEGIN WORK STA. 37+85.50	
END WORK STA. 49+57.50	
LENGTH OF WORK =	1172.00 LIN. FT. OR 0.22 MILES

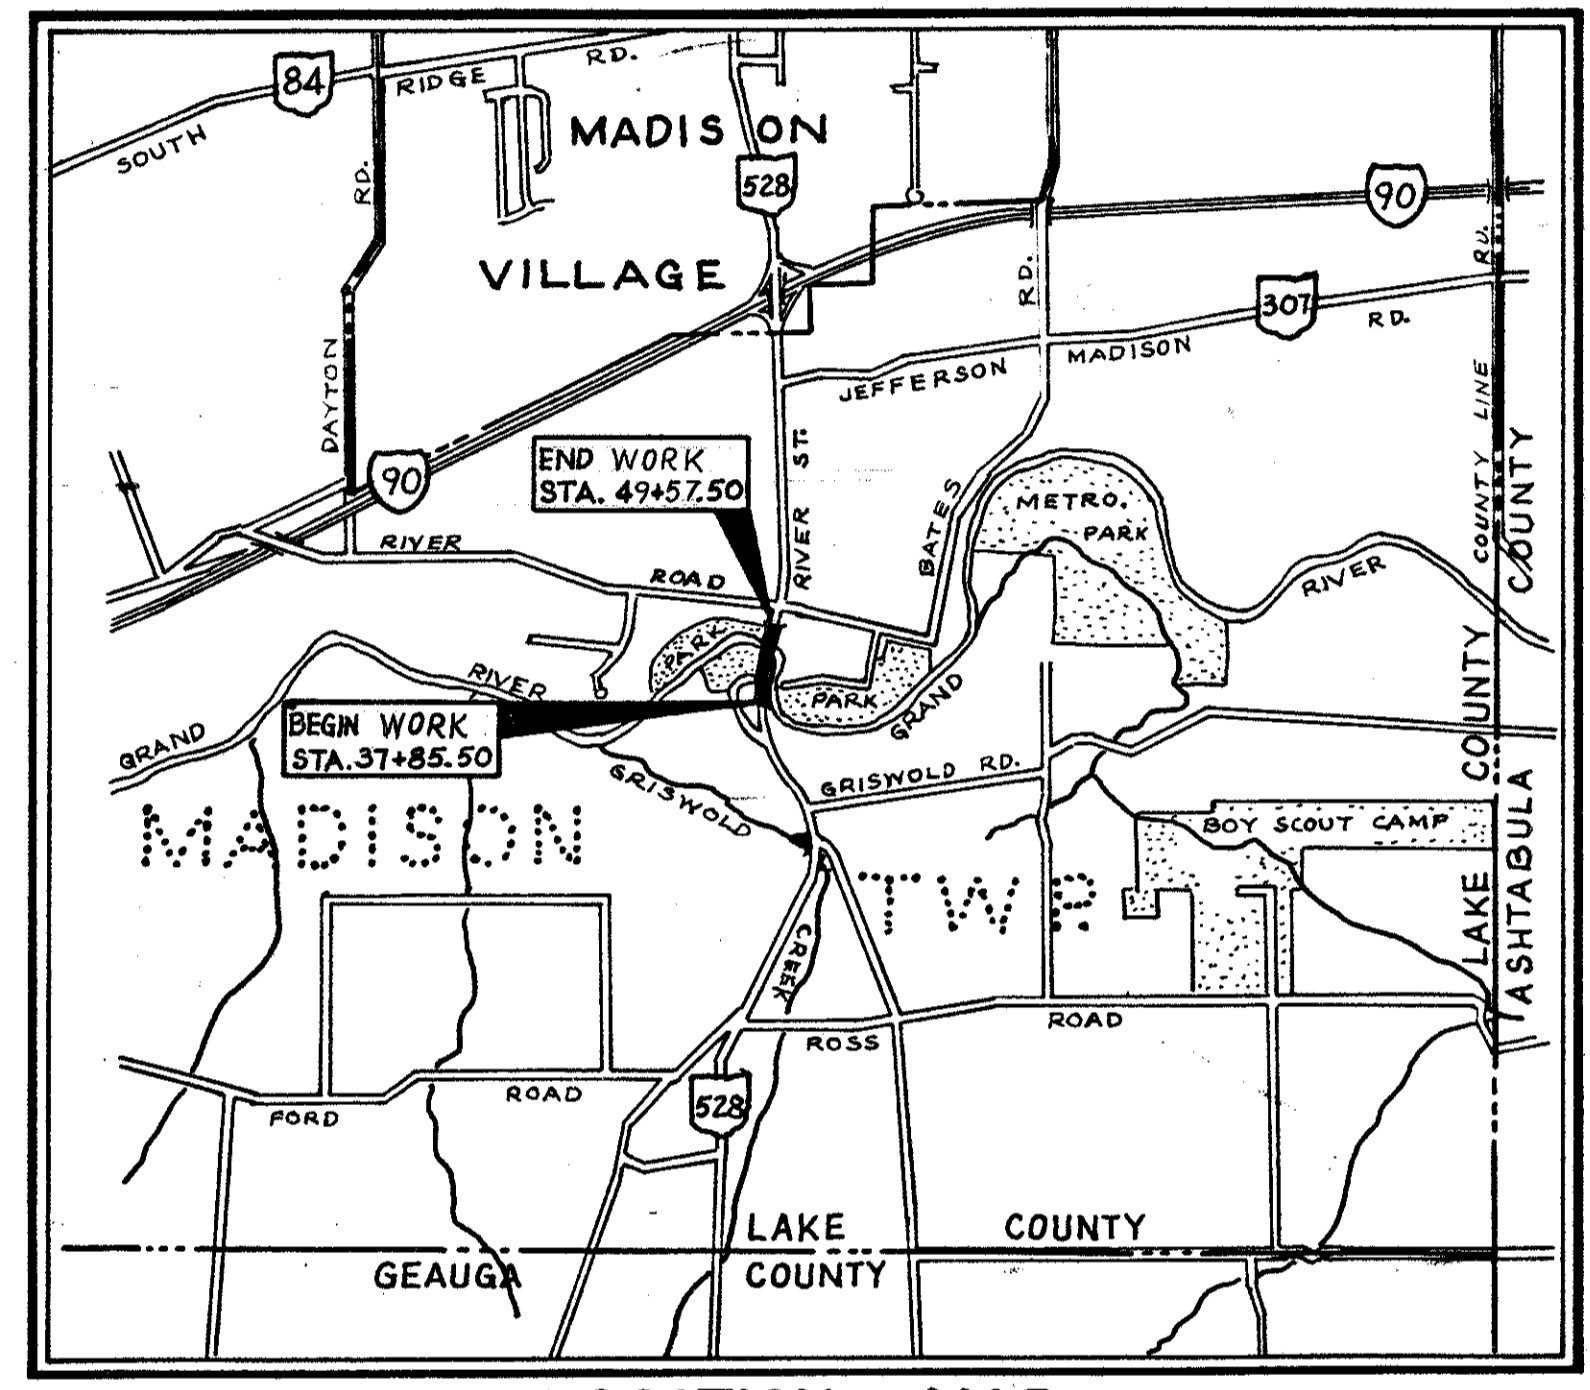


LOCATION MAP

SCALE IN MILES

Portion to be improved	—————
State & Federal Routes	—————
Other Roads	—————

SCALES

Plan	—————
Profile: Horizontal	—————, Vertical —————
Cross Section: Horizontal	—————, Vertical —————

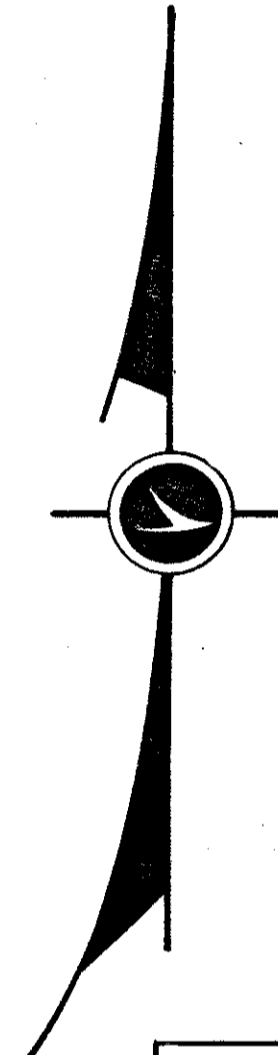

UNDERGROUND UTILITIES
TWO WORKING DAYS
BEFORE YOU DIG
Call 800-352-2764 (Toll free)
OHIO UTILITIES PROTECTION SERVICE
NON-MEMBERS
MUST BE CALLED DIRECT

SUPPLEMENTAL SPECIFICATIONS	

1987 SPECIFICATIONS

The standard specifications of the State of Ohio, Department of Transportation, including changes and supplemental specifications listed in the proposal shall govern this improvement.

I hereby approve these plans and declare that the making of this improvement will not require the closing to traffic of the highway and that provisions for the maintenance and safety of traffic will be as set forth on the plans and estimates.

Approved Walter A. Gallito
Date 3-16-87 District Deputy Director of Transportation

Approved Walter J. Hastings
Date 4-7-87 Engineer, Bureau of Bridges and Structural Design

Approved Dennis R. Longenecker
Date 4-13-87 Chief Engineer, Operations

Approved Warren J. Smith
Date 4-13-87 Director, Department of Transportation

SUPPLEMENTAL PRINTS OF STANDARD CONSTRUCTION DRAWINGS			
GR-3B	12-6-76		
MT-99.10	11-14-86		
TC-35.10	10-5-77		

PLAN PREPARED BY:
ODOT DISTRICT 12
BRIDGE DEPARTMENT

SEAL

Project: _____
Date of Letting _____ 19____, Contract No. _____
LD0300 Rev. 11-1-78

01469