


FHWA REGION	STATE	PROJECT	
5	OHIO		

5  
13


LAKE COUNTY  
LAK-528-1.92

PLAN NO. BR-84-82

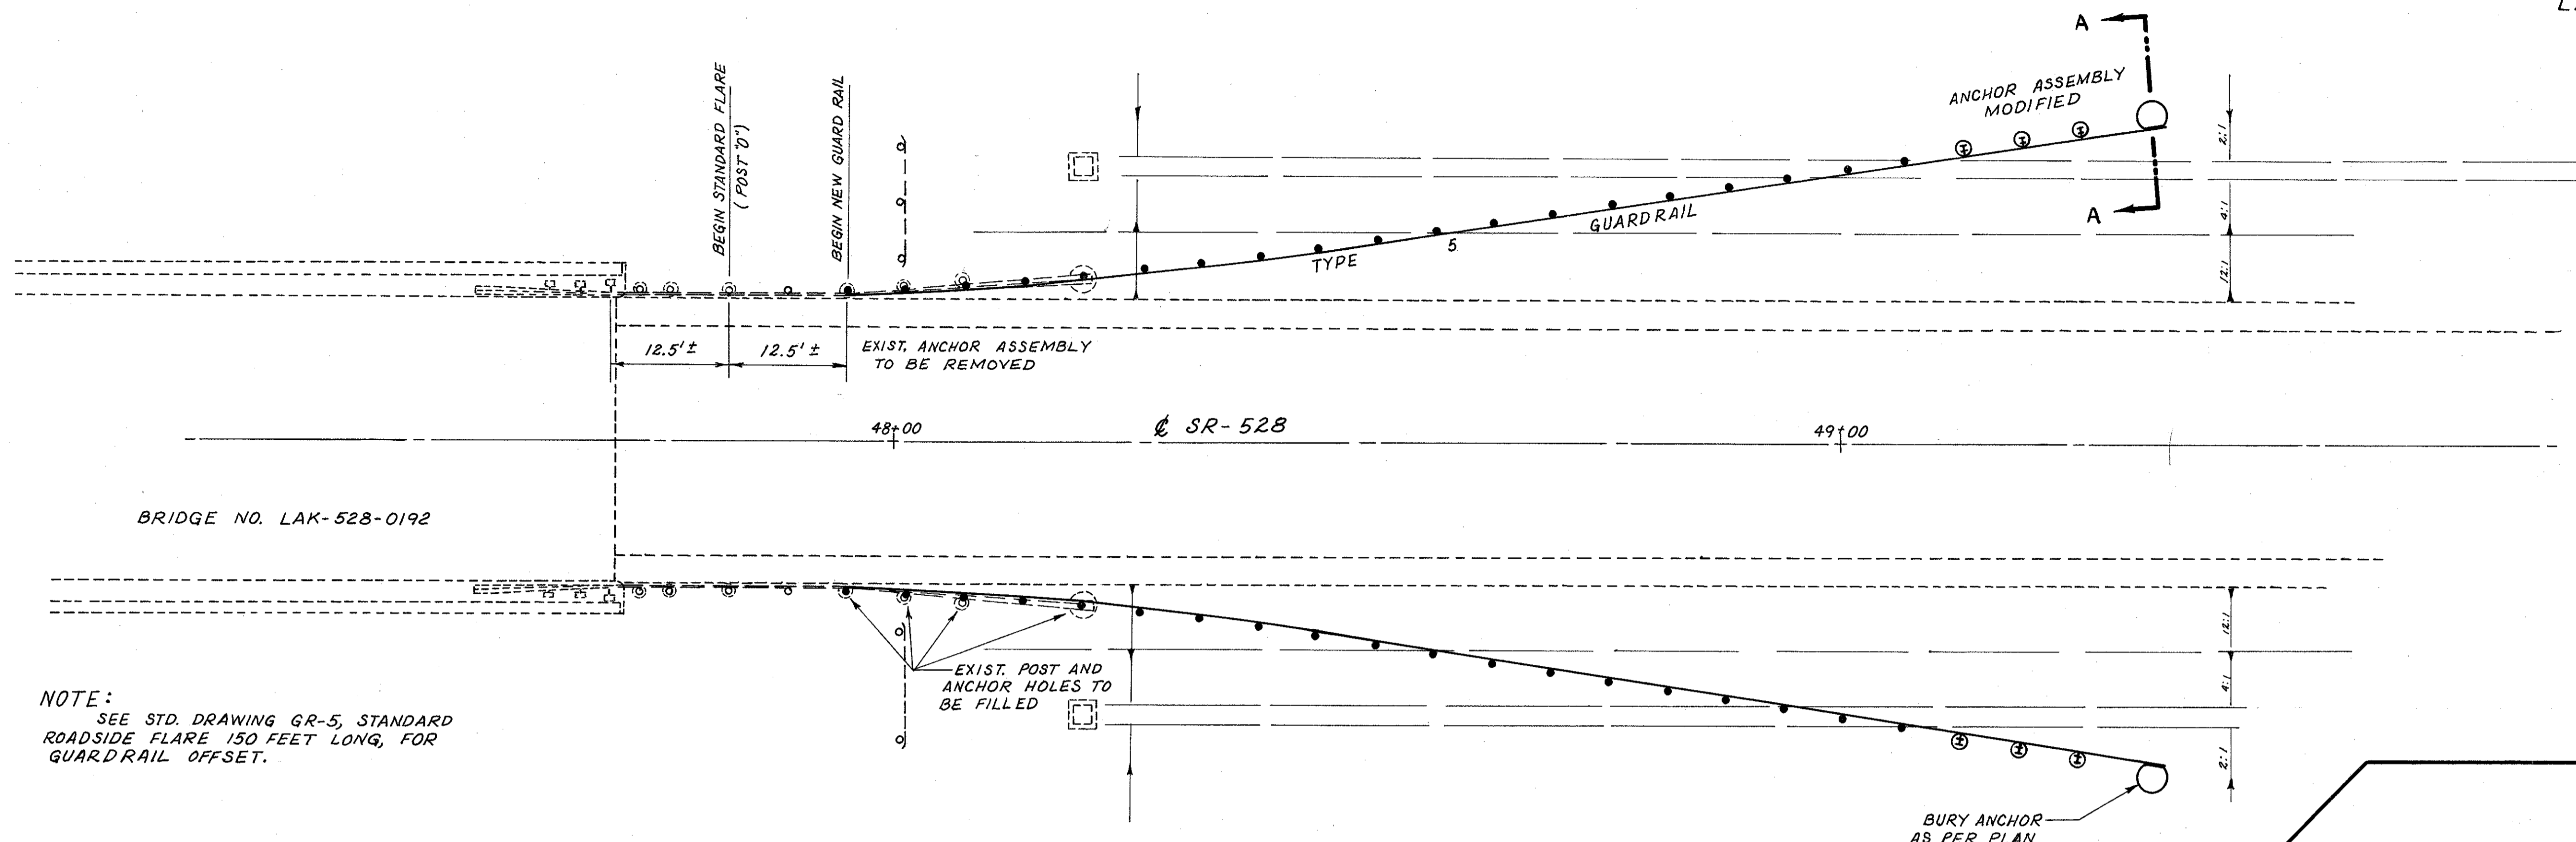


NOTE:  
SEE STD. DRAWING GR-5, STANDARD  
ROADSIDE FLARE 150 FEET LONG, FOR  
GUARDRAIL OFFSET.

**GUARDRAIL PLAN**  
(BOTH SIDES SYMMETRICAL ABOUT  $\epsilon$ )

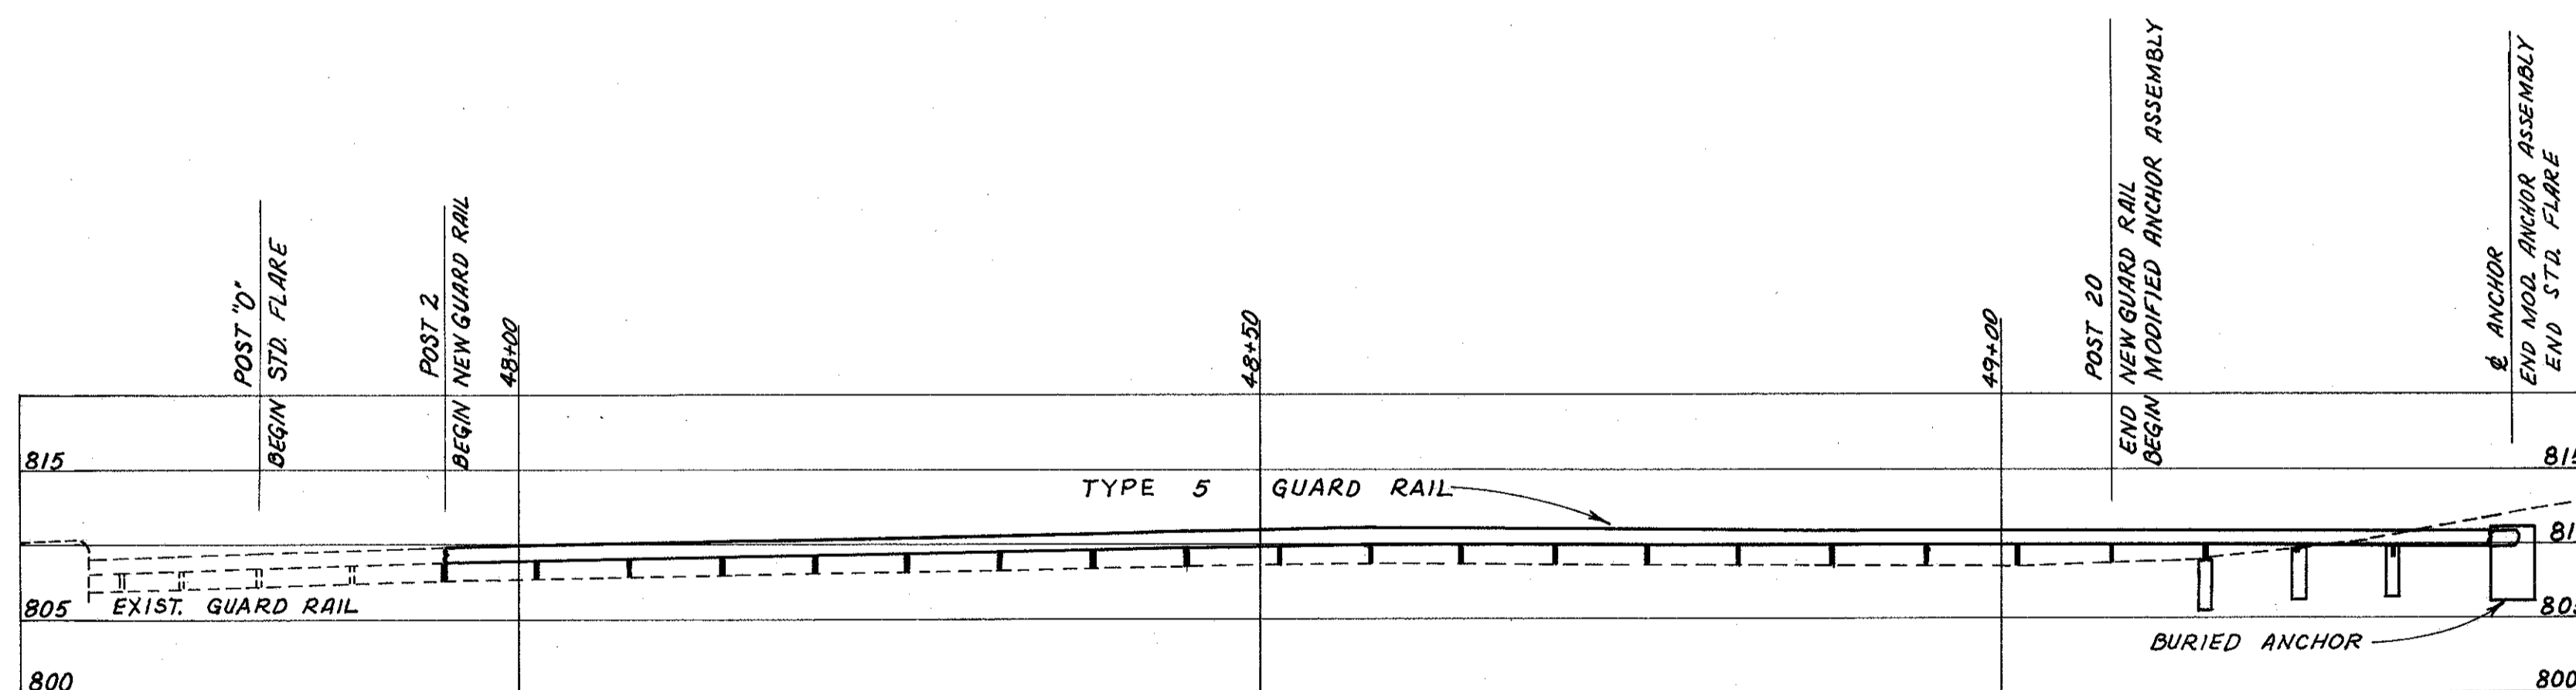

**PROFILE ALONG FACE OF GUARDRAIL**

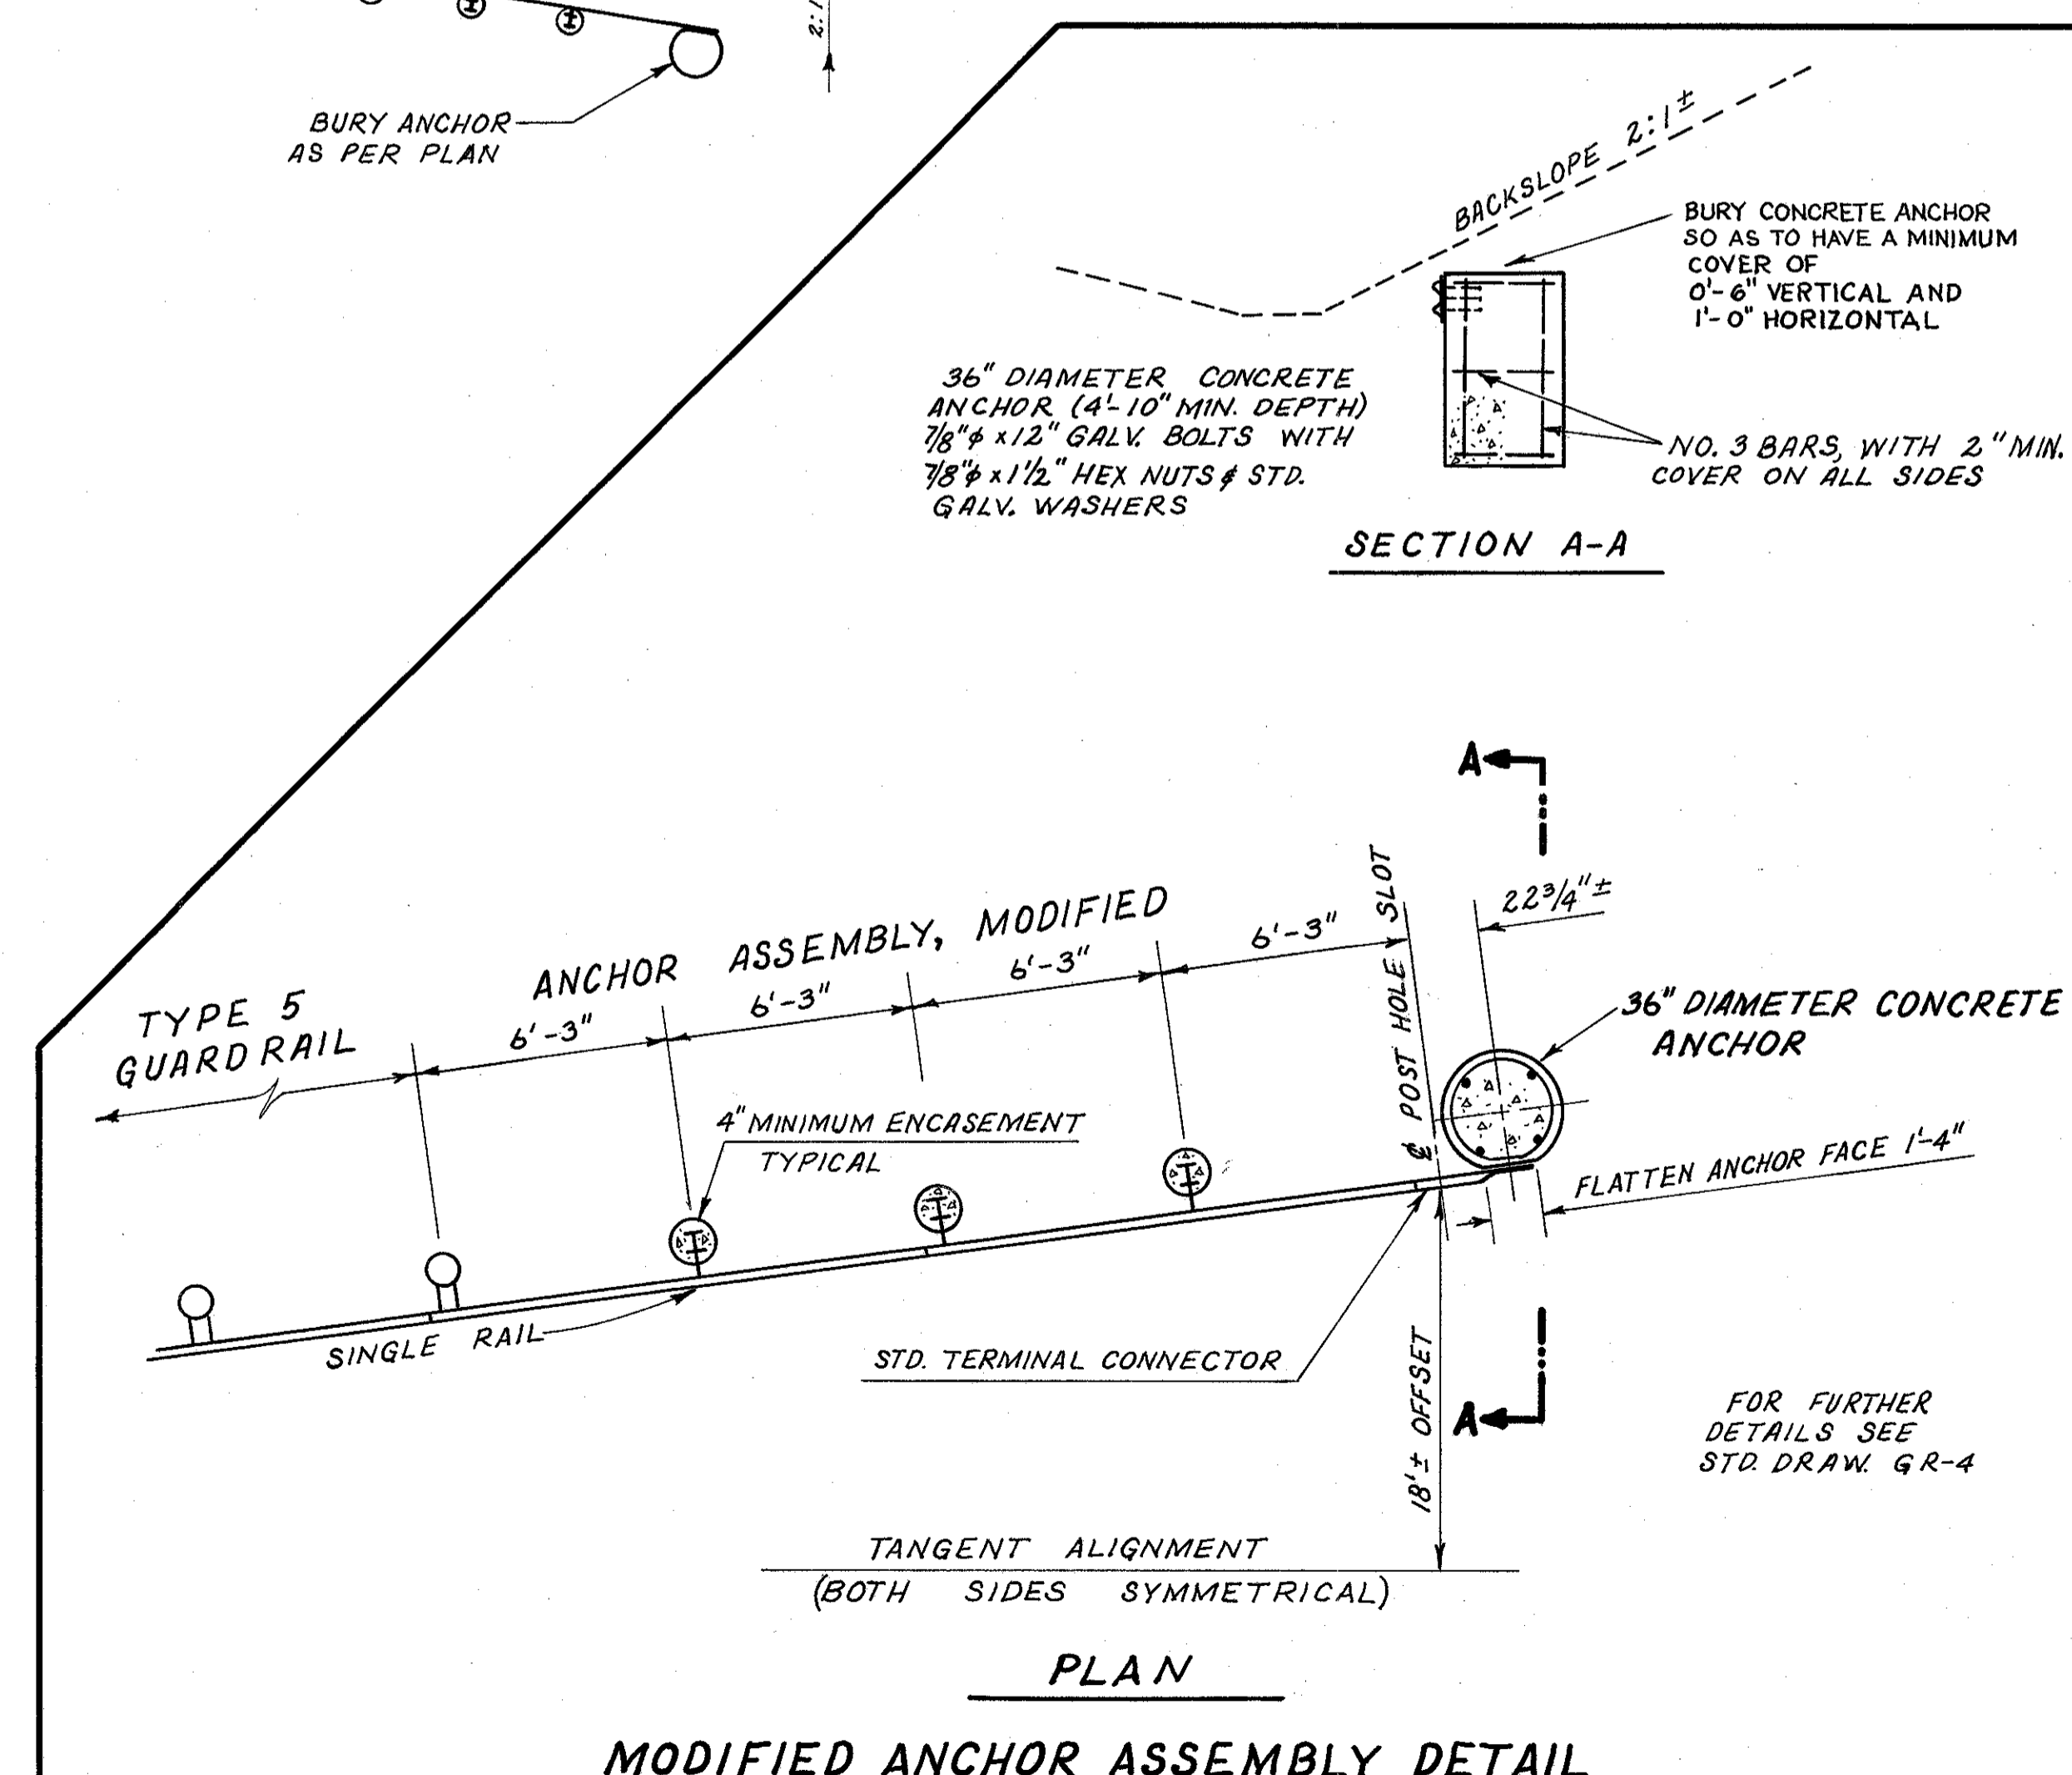

**MODIFIED ANCHOR ASSEMBLY DETAIL**