

b-l-l

STATE OF OHIO DEPARTMENT OF TRANSPORTATION LAK-528-4.25


MADISON VILLAGE
LAKE COUNTY

DESIGN DESIGNATION

Current A.D.T. (1987) = 6,943
 Design Year A.D.T.(2007) = 9,702
 D.H.V. = 970
 D = 60%-40%
 T = 5%
 V = 50 mph.

MICROFILMED
DEC 10 1993

CONVENTIONAL SIGNS

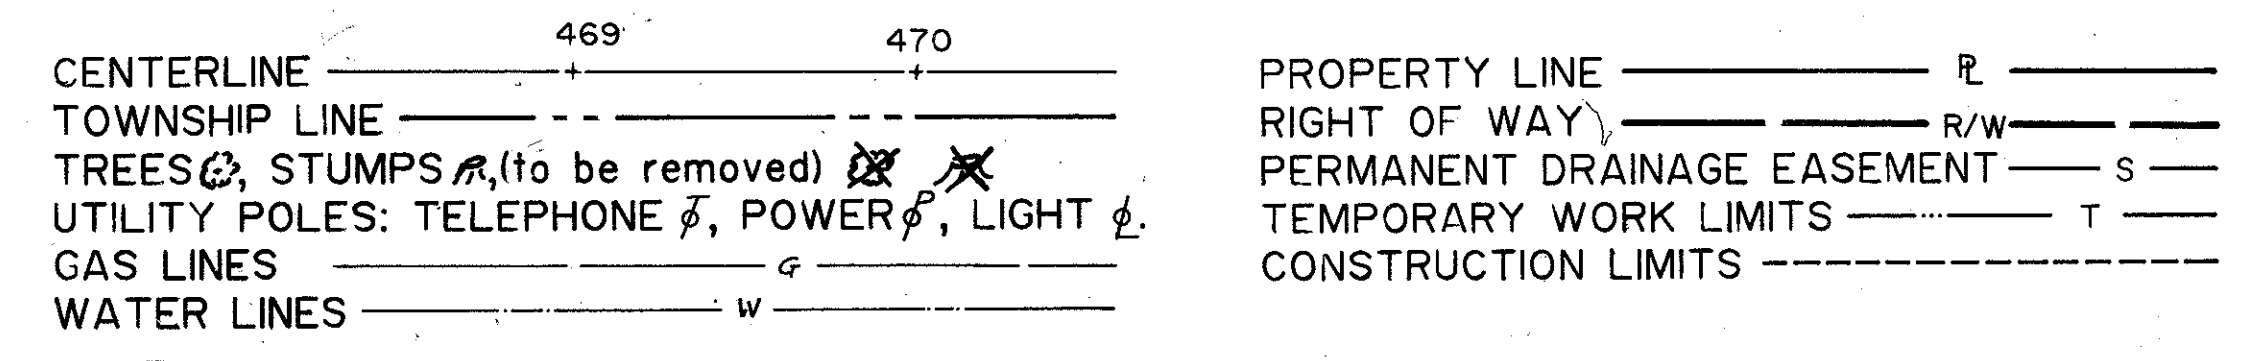

INDEX OF SHEETS

TITLE SHEET	1
DETOUR PLAN	2
CALCULATIONS AND TYPICAL SECTION	3
GENERAL NOTES	4
GENERAL SUMMARY	5
ROADWAY / CULVERT PLAN & PROFILE	6
CULVERT CROSS SECTIONS	7, 8
ROADWAY CROSS SECTIONS	9, 10
R/W PLAN	11
PIPE LOWERING DETAIL	12

LINE DATA

LENGTH OF PROJECT


BEGIN PROJECT STA. 469+50
 END PROJECT STA. 470+25
 NET LENGTH OF PROJECT = 75 LIN. FT.
 OR 0.014 MILES

LENGTH OF WORK


BEGIN WORK STA. 415+10
 END WORK STA. 494+50
 NET LENGTH OF WORK = 7940 LIN. FT.
 OR 1.50 MILES

END PROJECT
STA. 469+88.62
SLM 4.2509

BEGIN PROJECT
STA. 469+78.62
SLM 4.2490

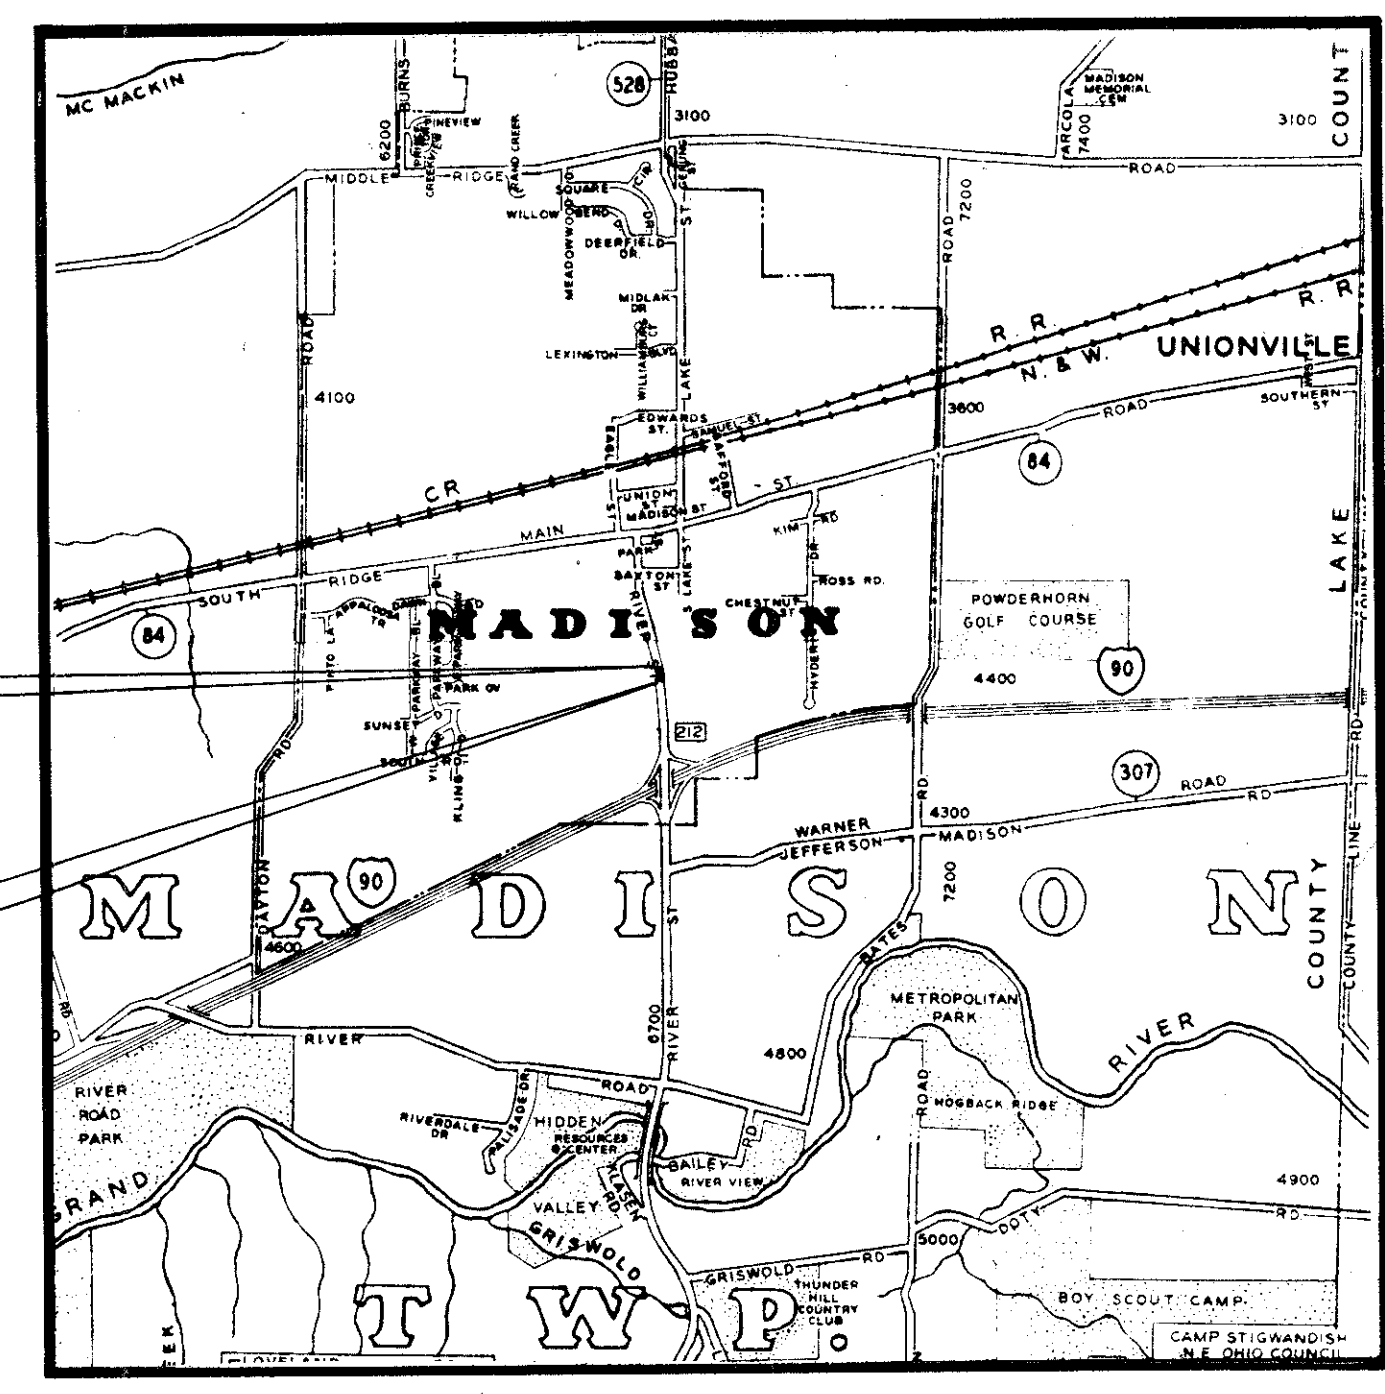

LOCATION MAP

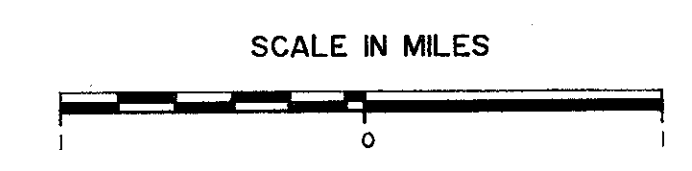

-TWO WORKING DAYS-
BEFORE YOU DIG
CALL
800-362-2764 TOLL FREE
OHIO UTILITIES PROTECTION SERVICE
NON-MEMBERS MUST BE CALLED DIRECT

PORTION TO BE IMPROVED
 INTERSTATE FREEWAYS _____
 STATE HIGHWAYS _____

SCALES

PLAN _____ 0 20
 CROSS SECTIONS (VERTICAL) _____ 0 5
 CROSS SECTIONS (S.R. 528 HORIZONTAL) _____ 0 20
 CROSS SECTIONS (CULVERT HORIZONTAL) _____ 0 5

SUPPLEMENTAL PRINTS OF STANDARD CONSTRUCTION DRAWINGS			
HW - 4A	4-1-80	HW - 4B	4-1-80
MC - 4	7-28-76	MC - 11	8-1-78
BP - 5	10-1-87		

SUPPLEMENTAL SPECIFICATIONS	
814	1-21-88
915	1-21-88

CULVERT REPLACEMENT 1989 SPECIFICATIONS

The standard specifications of the State of Ohio, Department of Transportation, including changes and supplemental specifications listed in the proposal shall govern this improvement.

I hereby approve these plans and declare that the making of this improvement will require the closing to traffic of the highway and that detour will be provided as indicated on the plan.

Approved Mark A. Balto Date 2-1-89
District Deputy Director of Transportation

Approved B. D. Hanklinski Date 2-13-89
Engineer, Bureau of Bridges and Structural Design


Approved _____ Date _____
Deputy Director, Operations

Approved Bernard B. Huest Date 7-3-89
Director, Department of Transportation

PLANS PREPARED BY:

LAND DESIGN consultants
 8585 East Avenue
 Mentor, Ohio 44060

Joseph Gutoskey
 JOSEPH GUTOSKEY P.E. # 51851

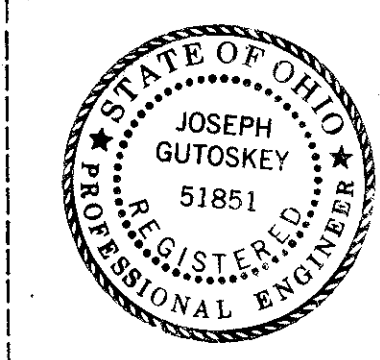

02368