

STATE OF OHIO
DEPARTMENT OF TRANSPORTATION **TE21-G990(36)**


PROJECT DESCRIPTION

IMPROVEMENT OF S.R. 528 (LAKE STREET) IN THE VILLAGE OF MADISON, LAKE COUNTY BY REPLACEMENT OF AN EXISTING CONCRETE SLAB SUPERSTRUCTURE OVER A STREAM, INCLUDING MINOR APPROACH RECONSTRUCTION.

1997 SPECIFICATIONS



THE STANDARD SPECIFICATIONS OF THE STATE OF OHIO, DEPARTMENT OF TRANSPORTATION, INCLUDING CHANGES AND SUPPLEMENTAL SPECIFICATIONS LISTED IN THE PROPOSAL SHALL GOVERN THIS IMPROVEMENT.

I HEREBY APPROVE THESE PLANS AND DECLARE THAT THE MAKING OF THIS IMPROVEMENT WILL REQUIRE CLOSING THE SOUTHBOUND LANE OF S.R. 528 TO TRAFFIC OF THE HIGHWAY AND THAT DETOURS WILL BE PROVIDED AS INDICATED ON SHEET 5A

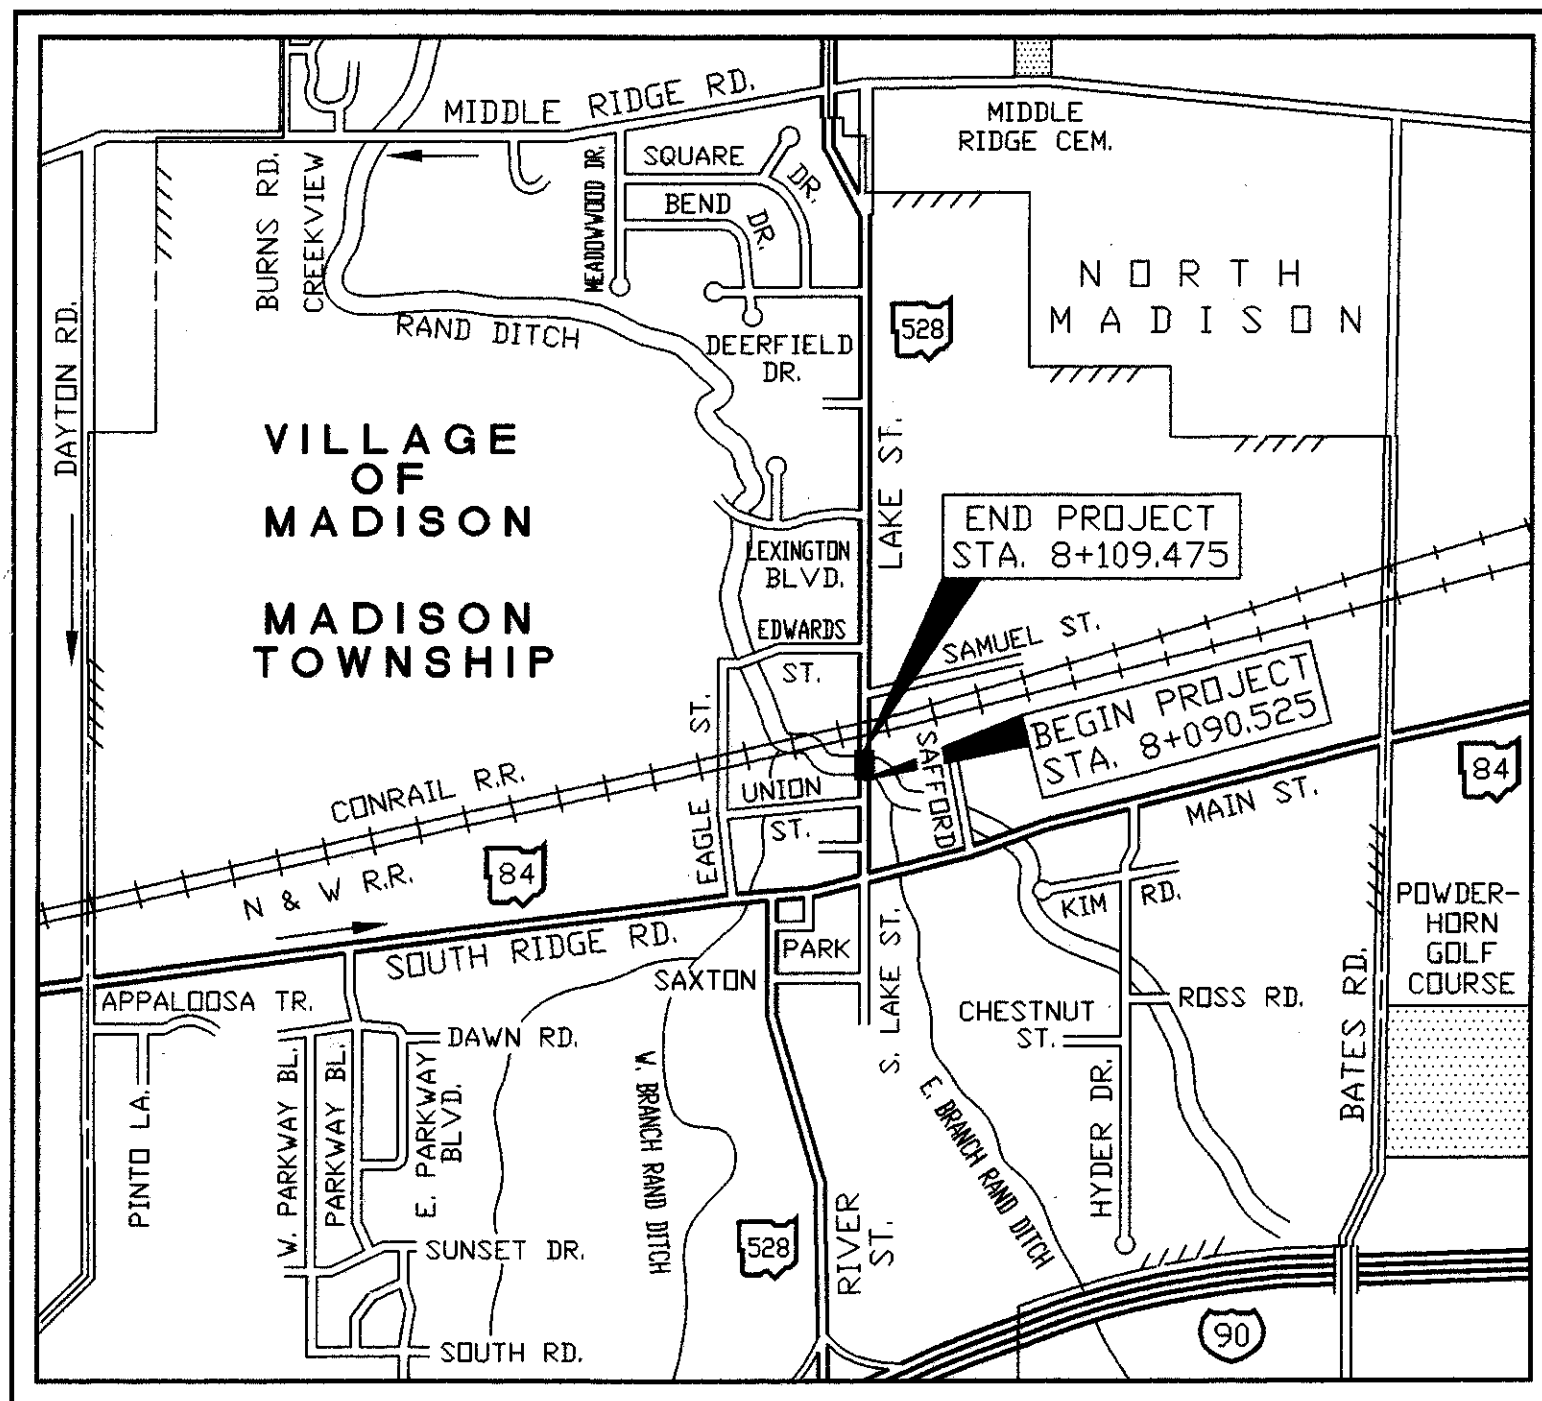

LOCATION MAP

LATITUDE: N 41°46' LONGITUDE: W 81°09'

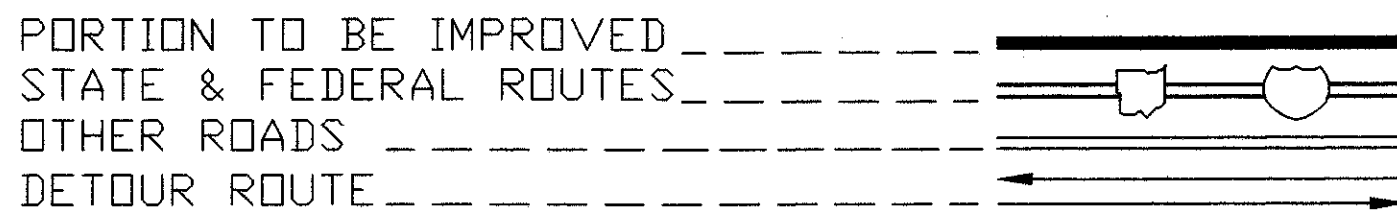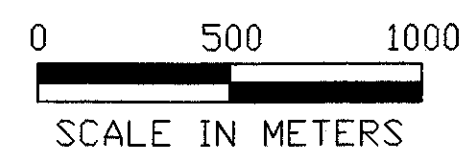

DESIGN DESIGNATION

CURRENT YEAR ADT (1994)	11200
DESIGN YEAR ADT (2014)	15200
D.H.V. (2014)	1520
DIRECTIONAL DISTRIBUTION	60%
TRUCKS (24 HOUR B&C)	2%
V (DESIGN SPEED)	64 Km/h
LEGAL SPEED	35 MPH

DESIGN FUNCTIONAL CLASSIFICATION -
PRINCIPAL ARTERIAL

DESIGN EXCEPTIONS

NONE

UNDERGROUND UTILITIES

TWO WORKING DAYS
BEFORE YOU DIG

CALL **1-800-362-2764** (TOLL FREE)

OHIO UTILITIES PROTECTION SERVICE
NON-MEMBERS
MUST BE CALLED DIRECTLY


PLAN PREPARED BY:
C CENTRAL
ENGINEERING, INC.
CIVIL & STRUCTURAL ENGINEERS
22700 ROYALTON ROAD
STRONGSVILLE, OHIO 44136
(216) 238-9699

LAK-528-8.095

VILLAGE OF MADISON LAKE COUNTY

INDEX OF SHEETS

TITLE SHEET	1
TYPICAL SECTIONS	2-3
GENERAL NOTES	4, 4A
MAINTENANCE OF TRAFFIC	5,5A,6-8
GENERAL SUMMARY	9
CALCULATIONS	10-11
PLAN AND PROFILE	12
CROSS SECTIONS	13-16
DRIVEWAY DETAIL	17
STRUCTURE	18-29
RIGHT OF WAY	30-33

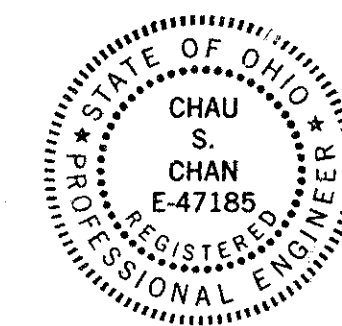

SUPPLEMENTAL PRINTS OF STANDARD CONSTRUCTION DRAWINGS						SUPPLEMENTAL SPECIFICATIONS	
	GR-1.1M	10-21-97	RM-4.2M	10-21-97	AS-1-81M	10-25-94	802 3-23-95
	GR-2.1M	4-14-98					844 5-5-98
BP-3.1M	10-28-94	GR-4.2M	10-21-97	RM-4.3M	10-21-97	BR-2-82M	12-19-94
BP-5.1M	10-28-94						SPECIAL PROVISIONS
BP-7.1M	10-28-94	MT-95.41M	4-25-94	TC-41.20M	7-1-94	PCB-91M	3-20-95
		MT-97.10M	4-25-94	TC-52.10M	7-29-94	PSBD-1-93M	12-19-94
CB-1.1M	7-12-95	MT-99.10M	1-30-95	TC-52.20M	7-29-94		ALWP #3414 6-1-98
		MT-105.10M	4-25-94				CALENDAR DAYS OF CONTRACT TIME 9-10-98
		MT-105.11M	4-25-94				
DM-1.2M	10-21-97						
DM-4.3M	6-30-95						
DM-4.4M	6-30-95						
		RM-1.1M	4-8-97				

APPROVED *Chau S. Chan*
DATE **9 SEP 98** DISTRICT DEPUTY DIRECTOR

APPROVED *John J. King*
DATE **10-22-98** DIRECTOR, DEPARTMENT OF TRANSPORTATION

LAK - SR 528 - 8.095
990208
DIST 12
PID# 12833
04-14-99

LAK-528

FEDERAL PROJECT NO.

PID NO. **12833**

CONSTRUCTION PROJECT NO.

RAILROAD INVOLVEMENT
NONE

LAK-528-8.095